




13-65

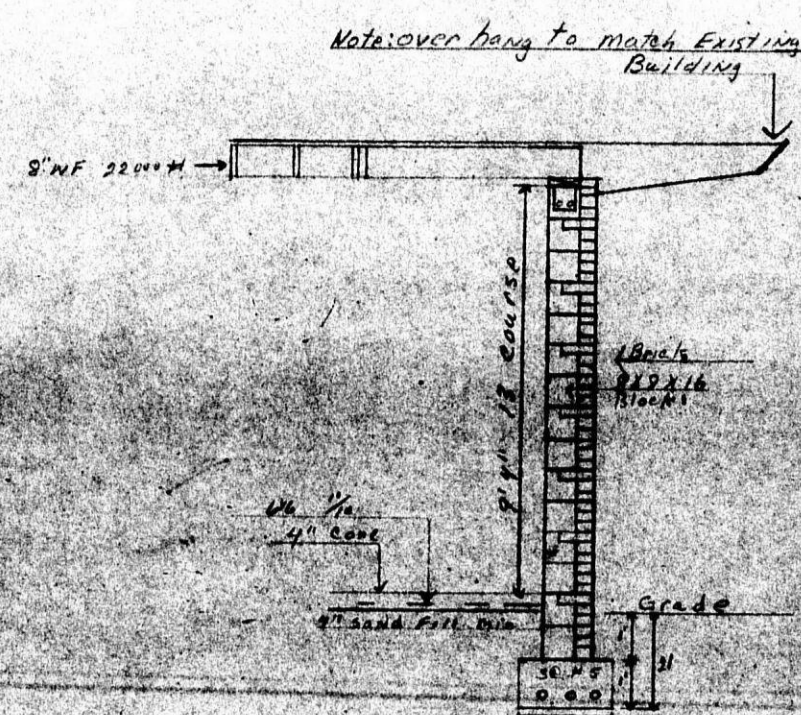

SECTION B
scale 3/8" to 1'0"

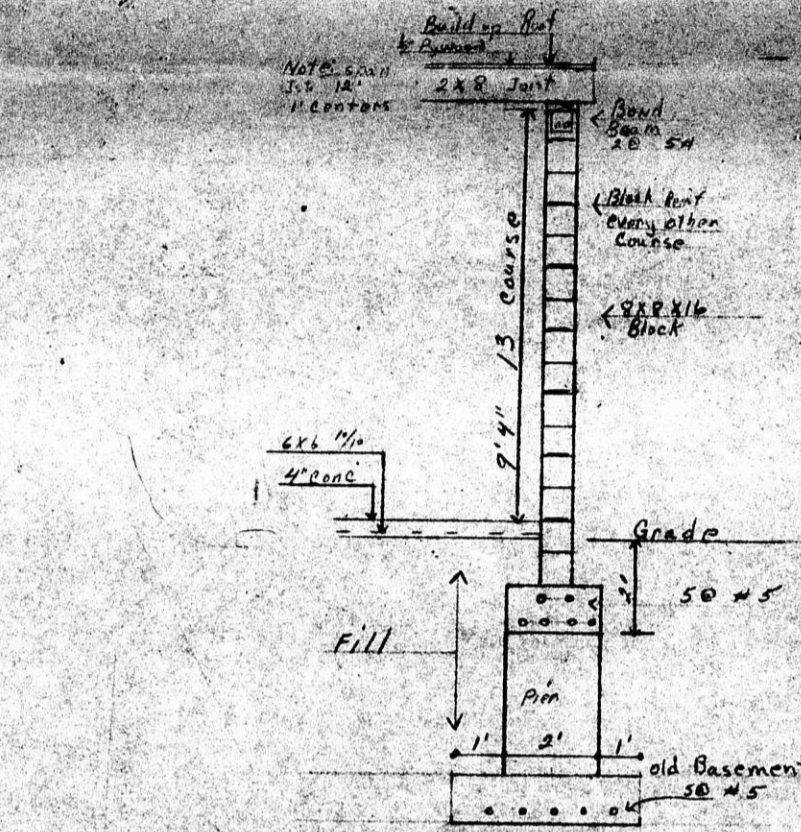

SECTION A
scale 3/8" to 1'0"

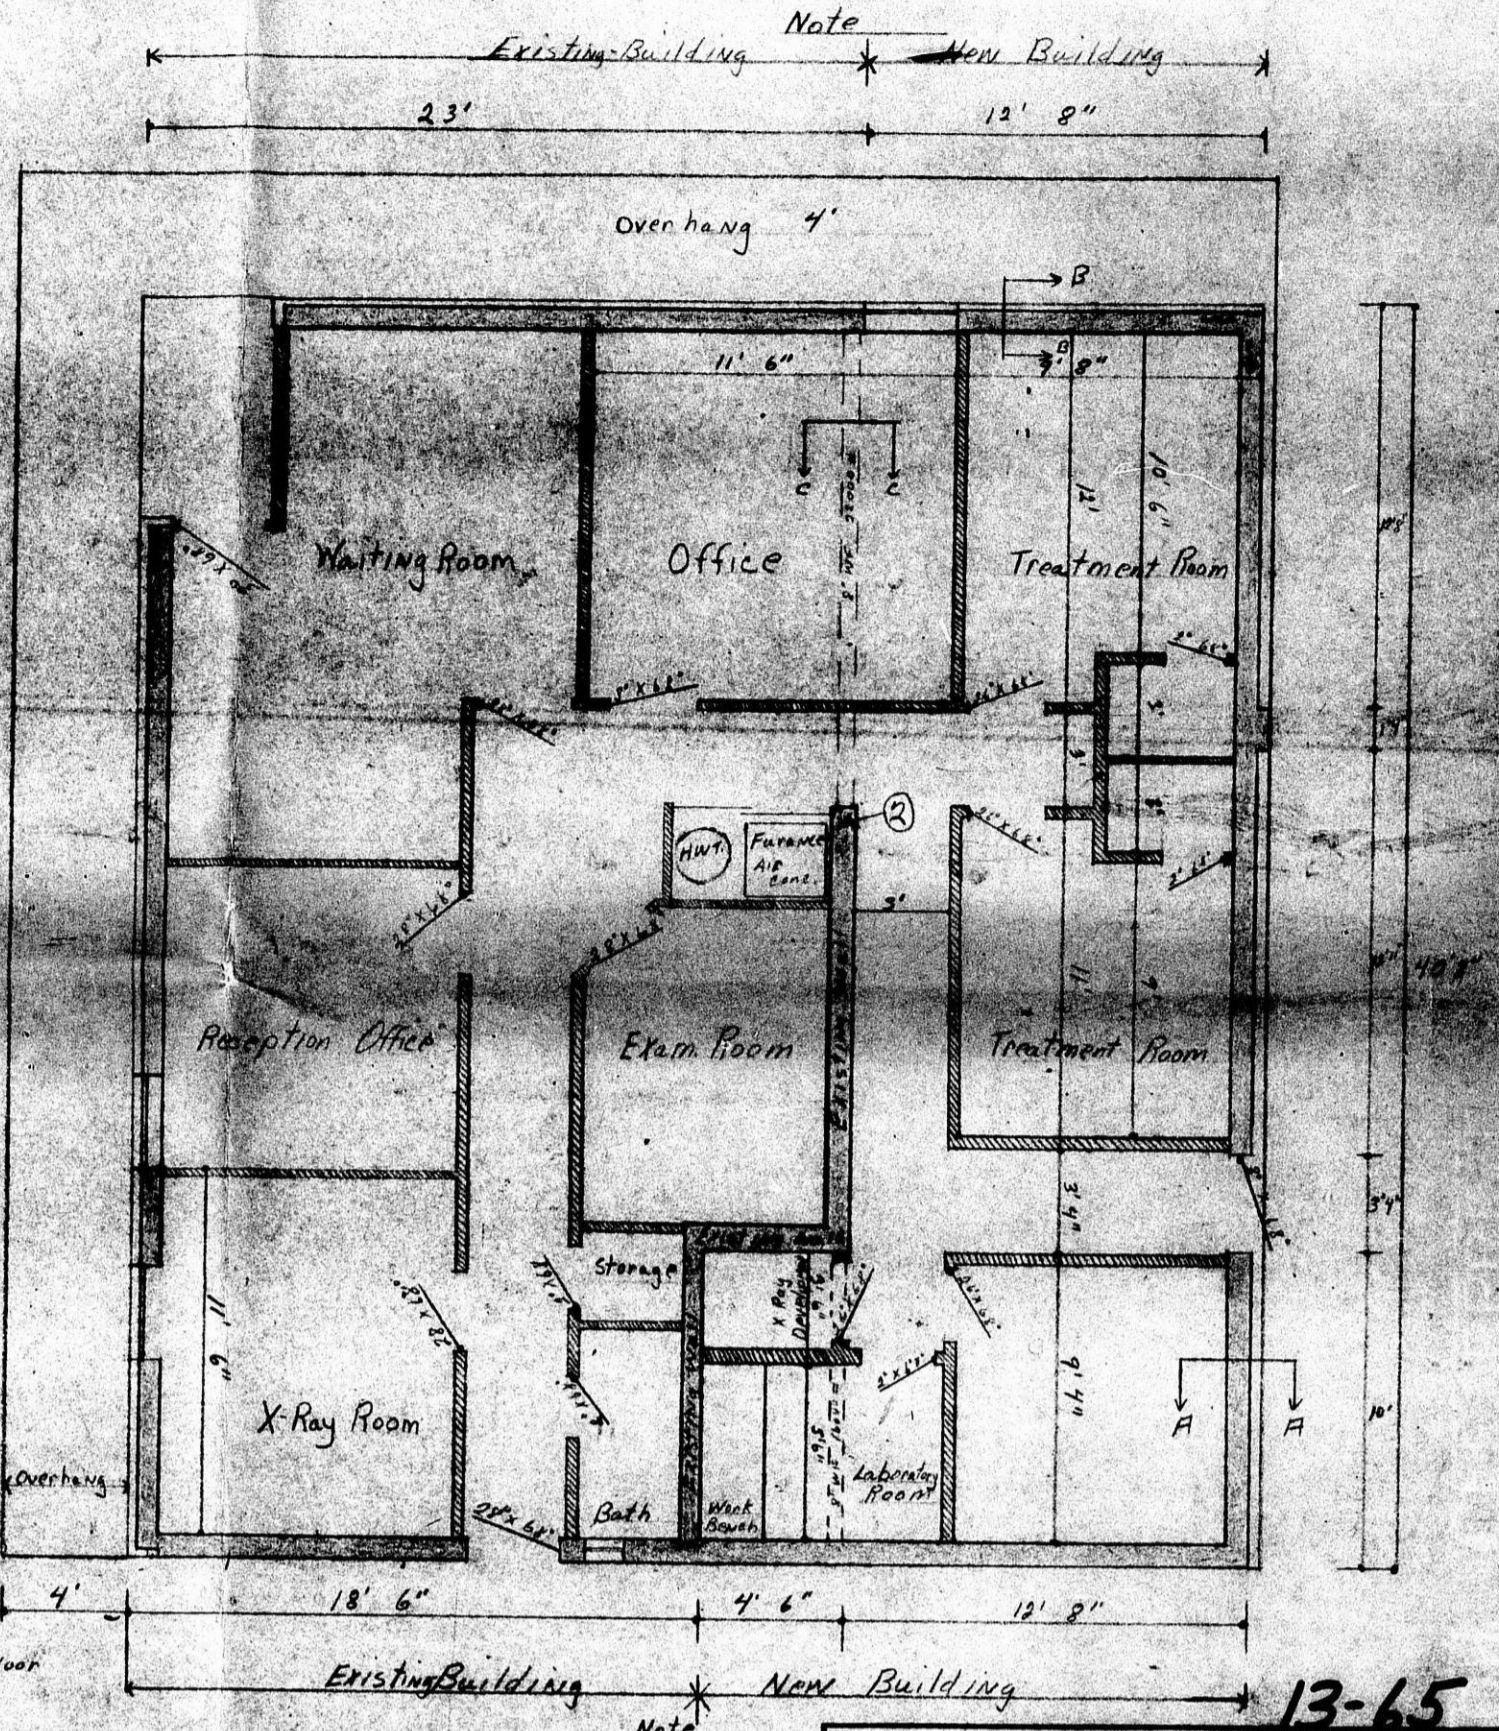


FLOOR PLAN scale 1/4" to 1'0"


13-65

DR. LITWILLER
SCALE: 1/4" to 1'0" DRAWN BY: [Signature]
DATE: [Date] CHECKED BY: [Signature]


BOETTCHER CONST. CO.
Sheet 1 of 3 F16

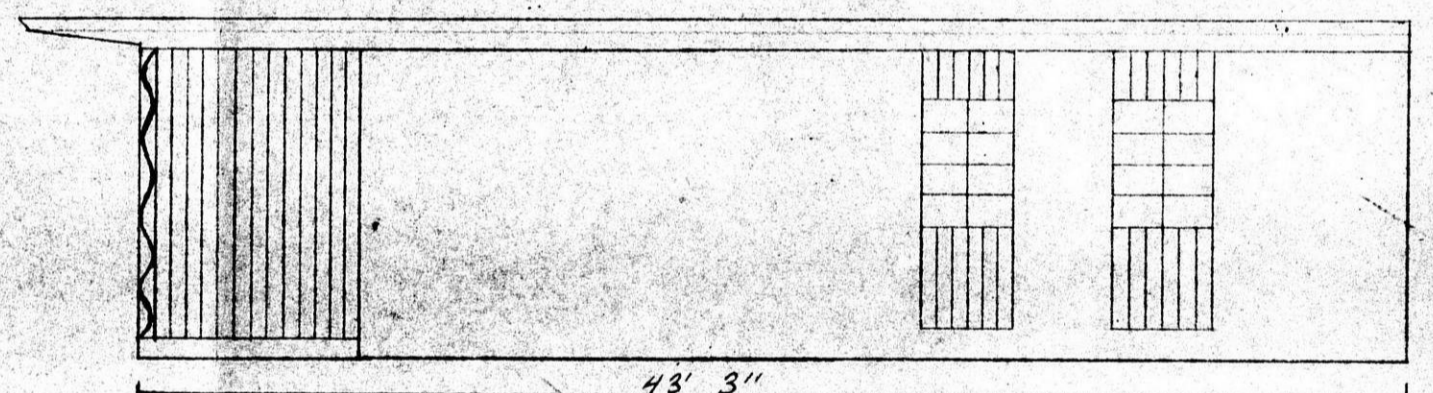


SOUTH ELEVATION

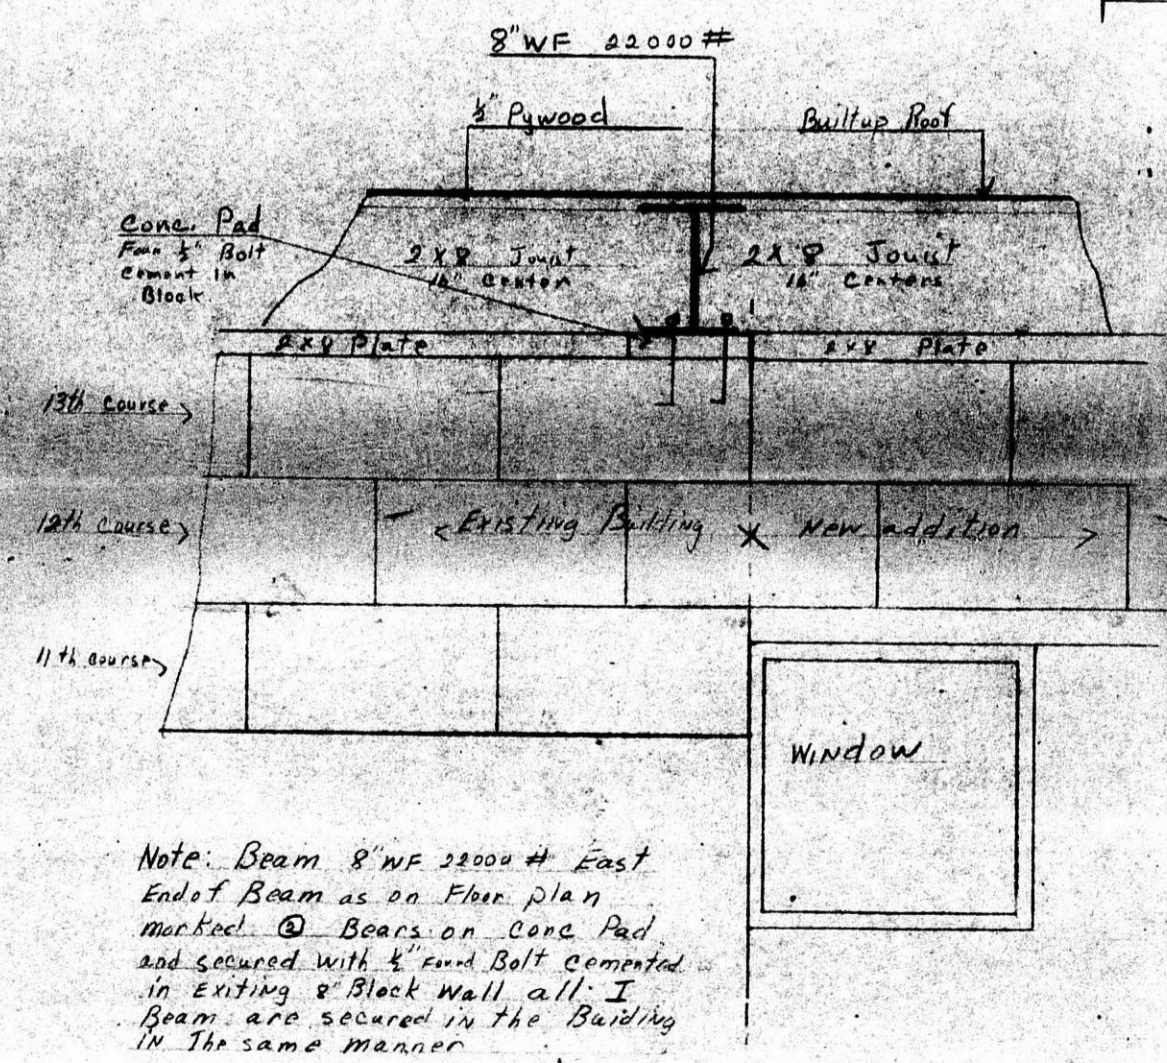

SECTION C
scale 1/8" to 1'0"

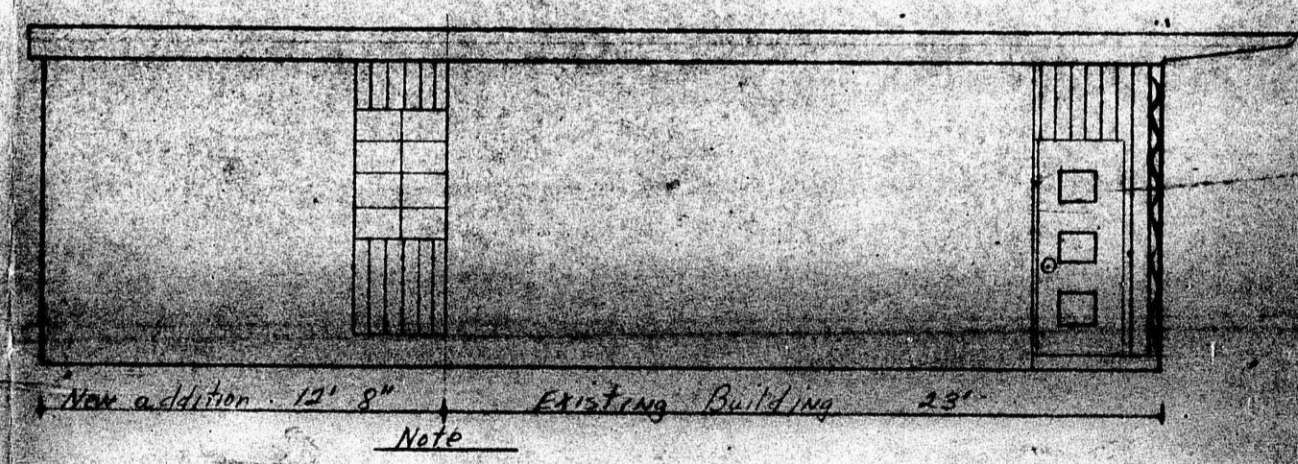


WEST ELEVATION

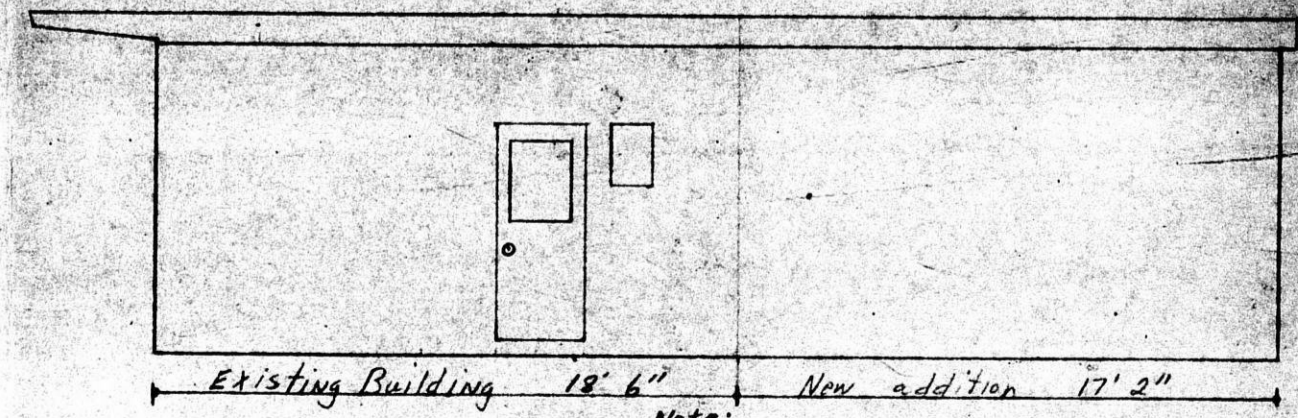

EAST ELEVATION

DR. LITWILLER
SCALE: 1/4" to 1'0" DRAWN BY: [Signature]
DATE: [Date] CHECKED BY: [Signature]

BOETTCHER CONST. CO.
Sheet 2 of 3 F16

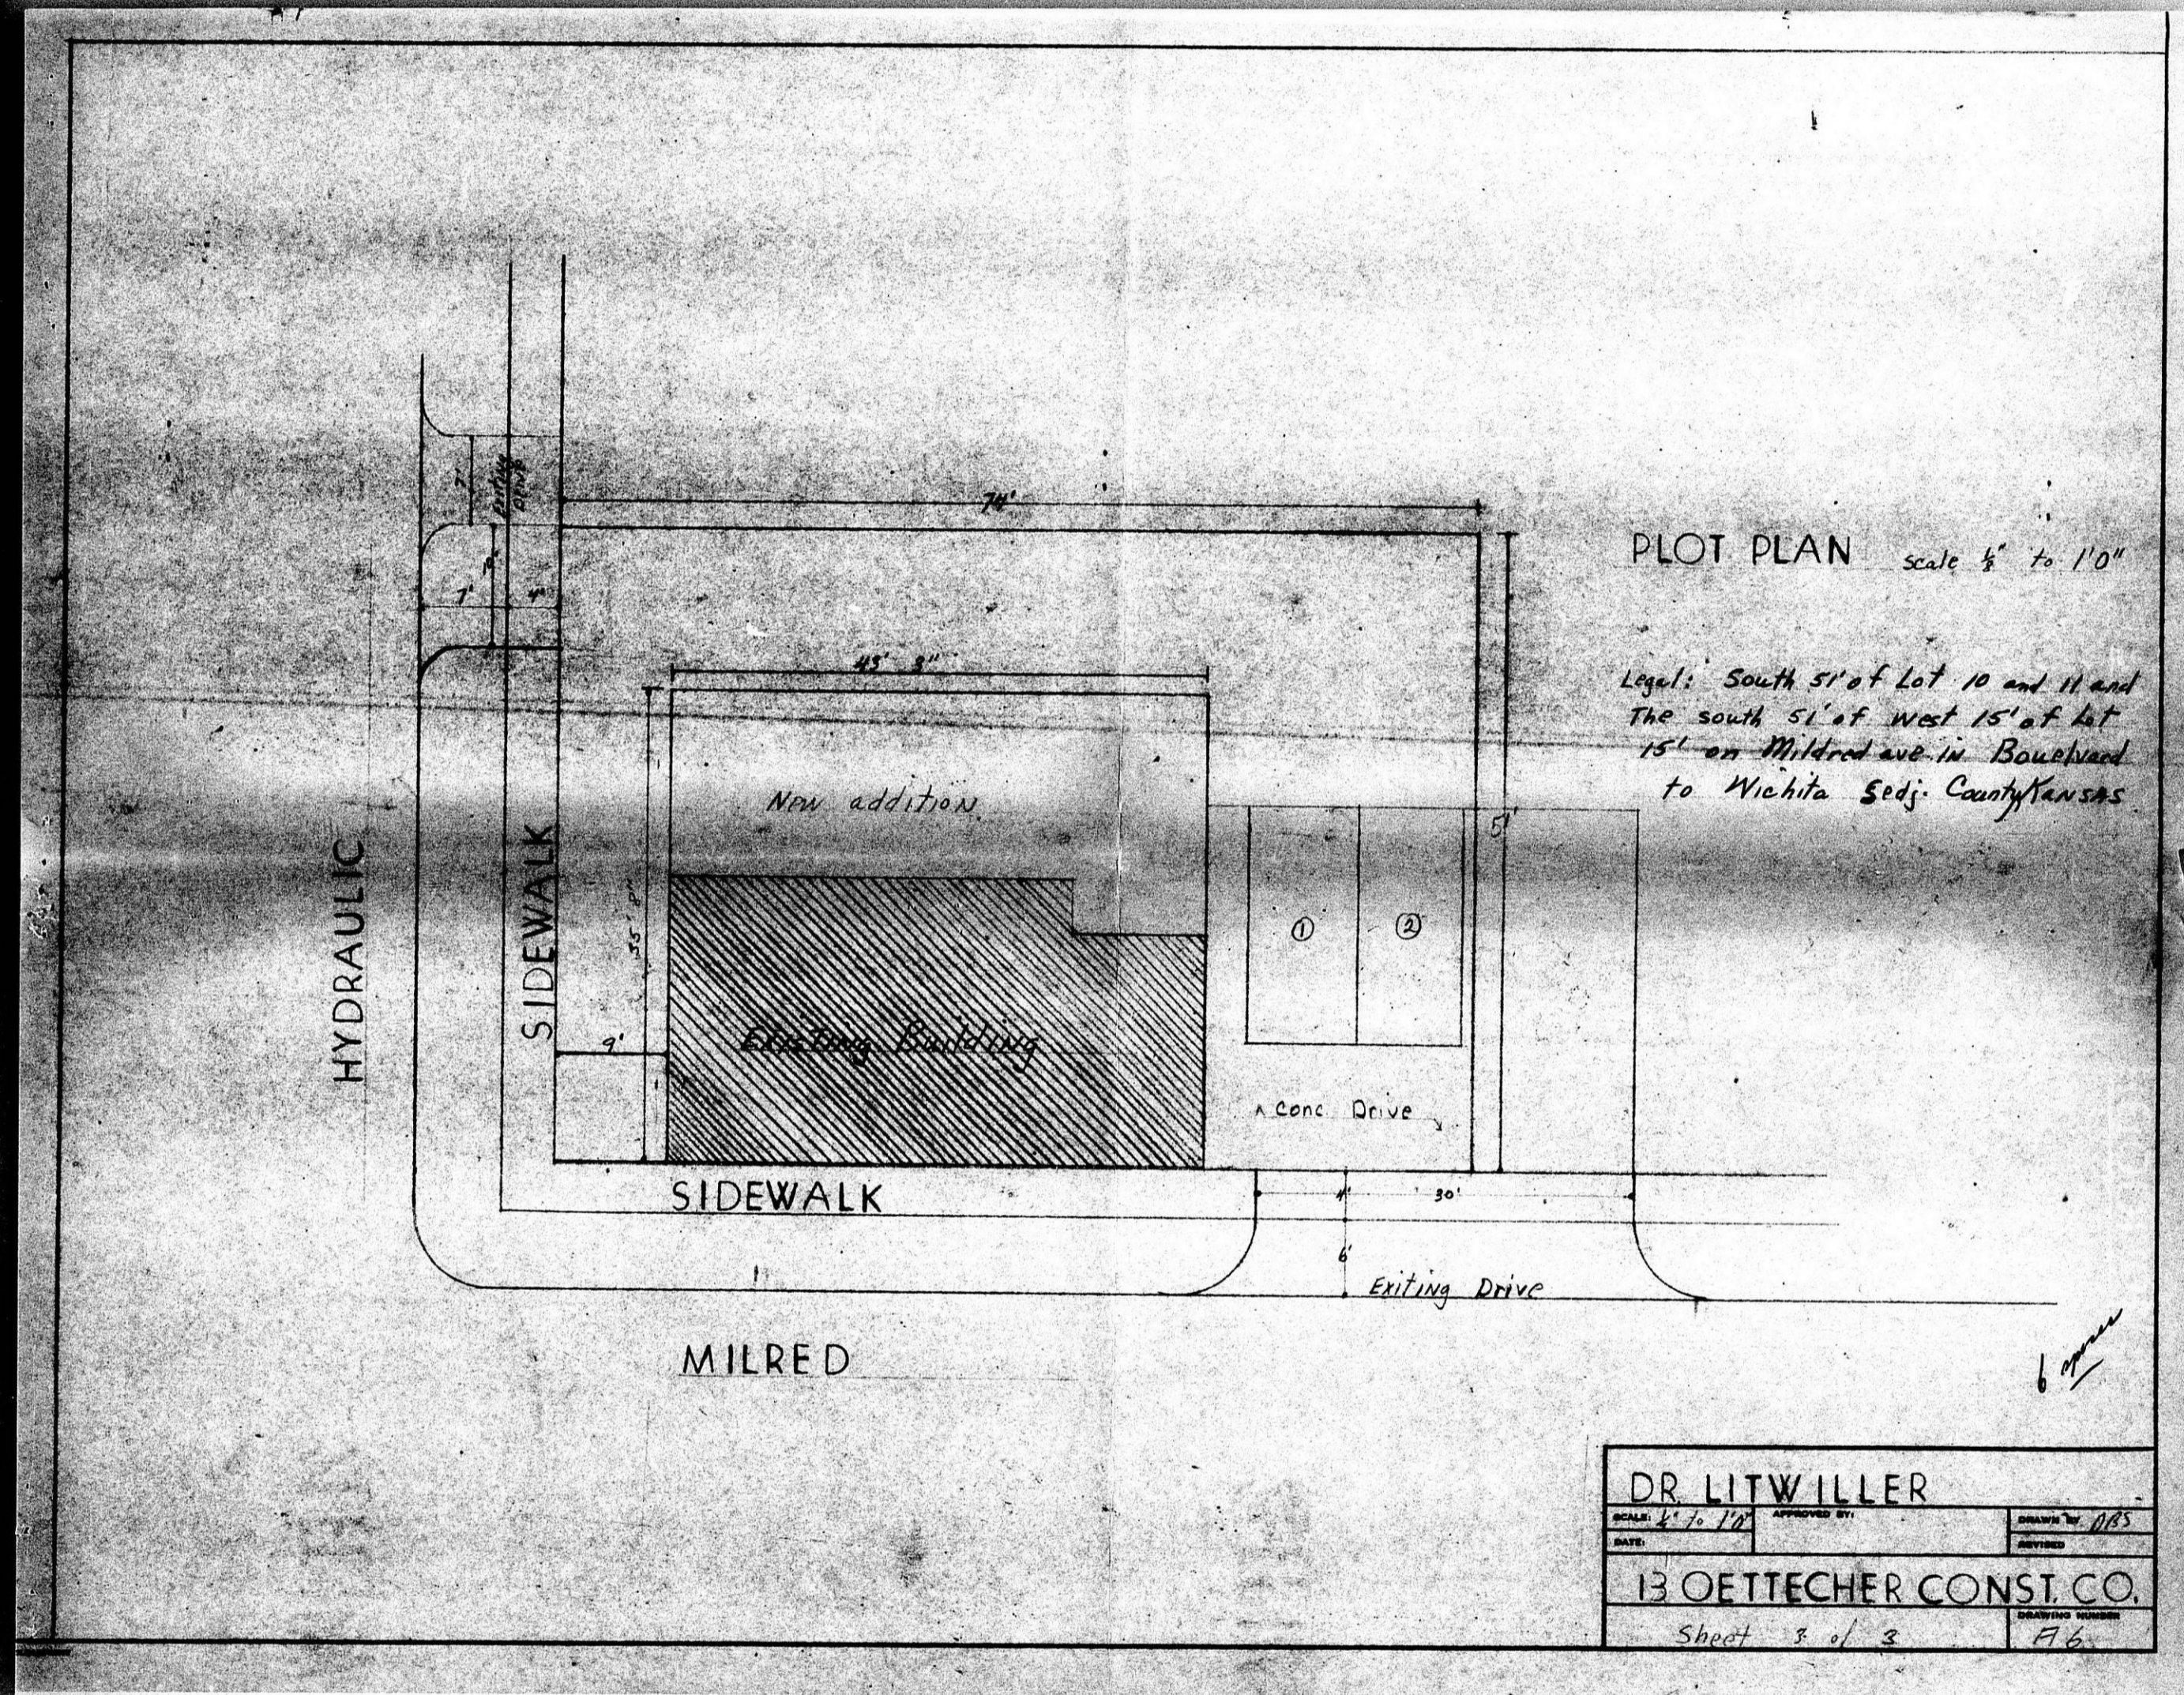

PLOT PLAN scale 1/8" to 1'0"

Legal: South 51' of Lot 10 and 11 and the south 51' of west 15' of lot 15' on Mildred ave in Boulevard to Wichita Sedg. County Kansas

DR. LITWILLER
SCALE: 1/8" to 1'0" DRAWN BY: [Signature]
DATE: [Date] CHECKED BY: [Signature]

BOETTCHER CONST. CO.
Sheet 3 of 3 F16