
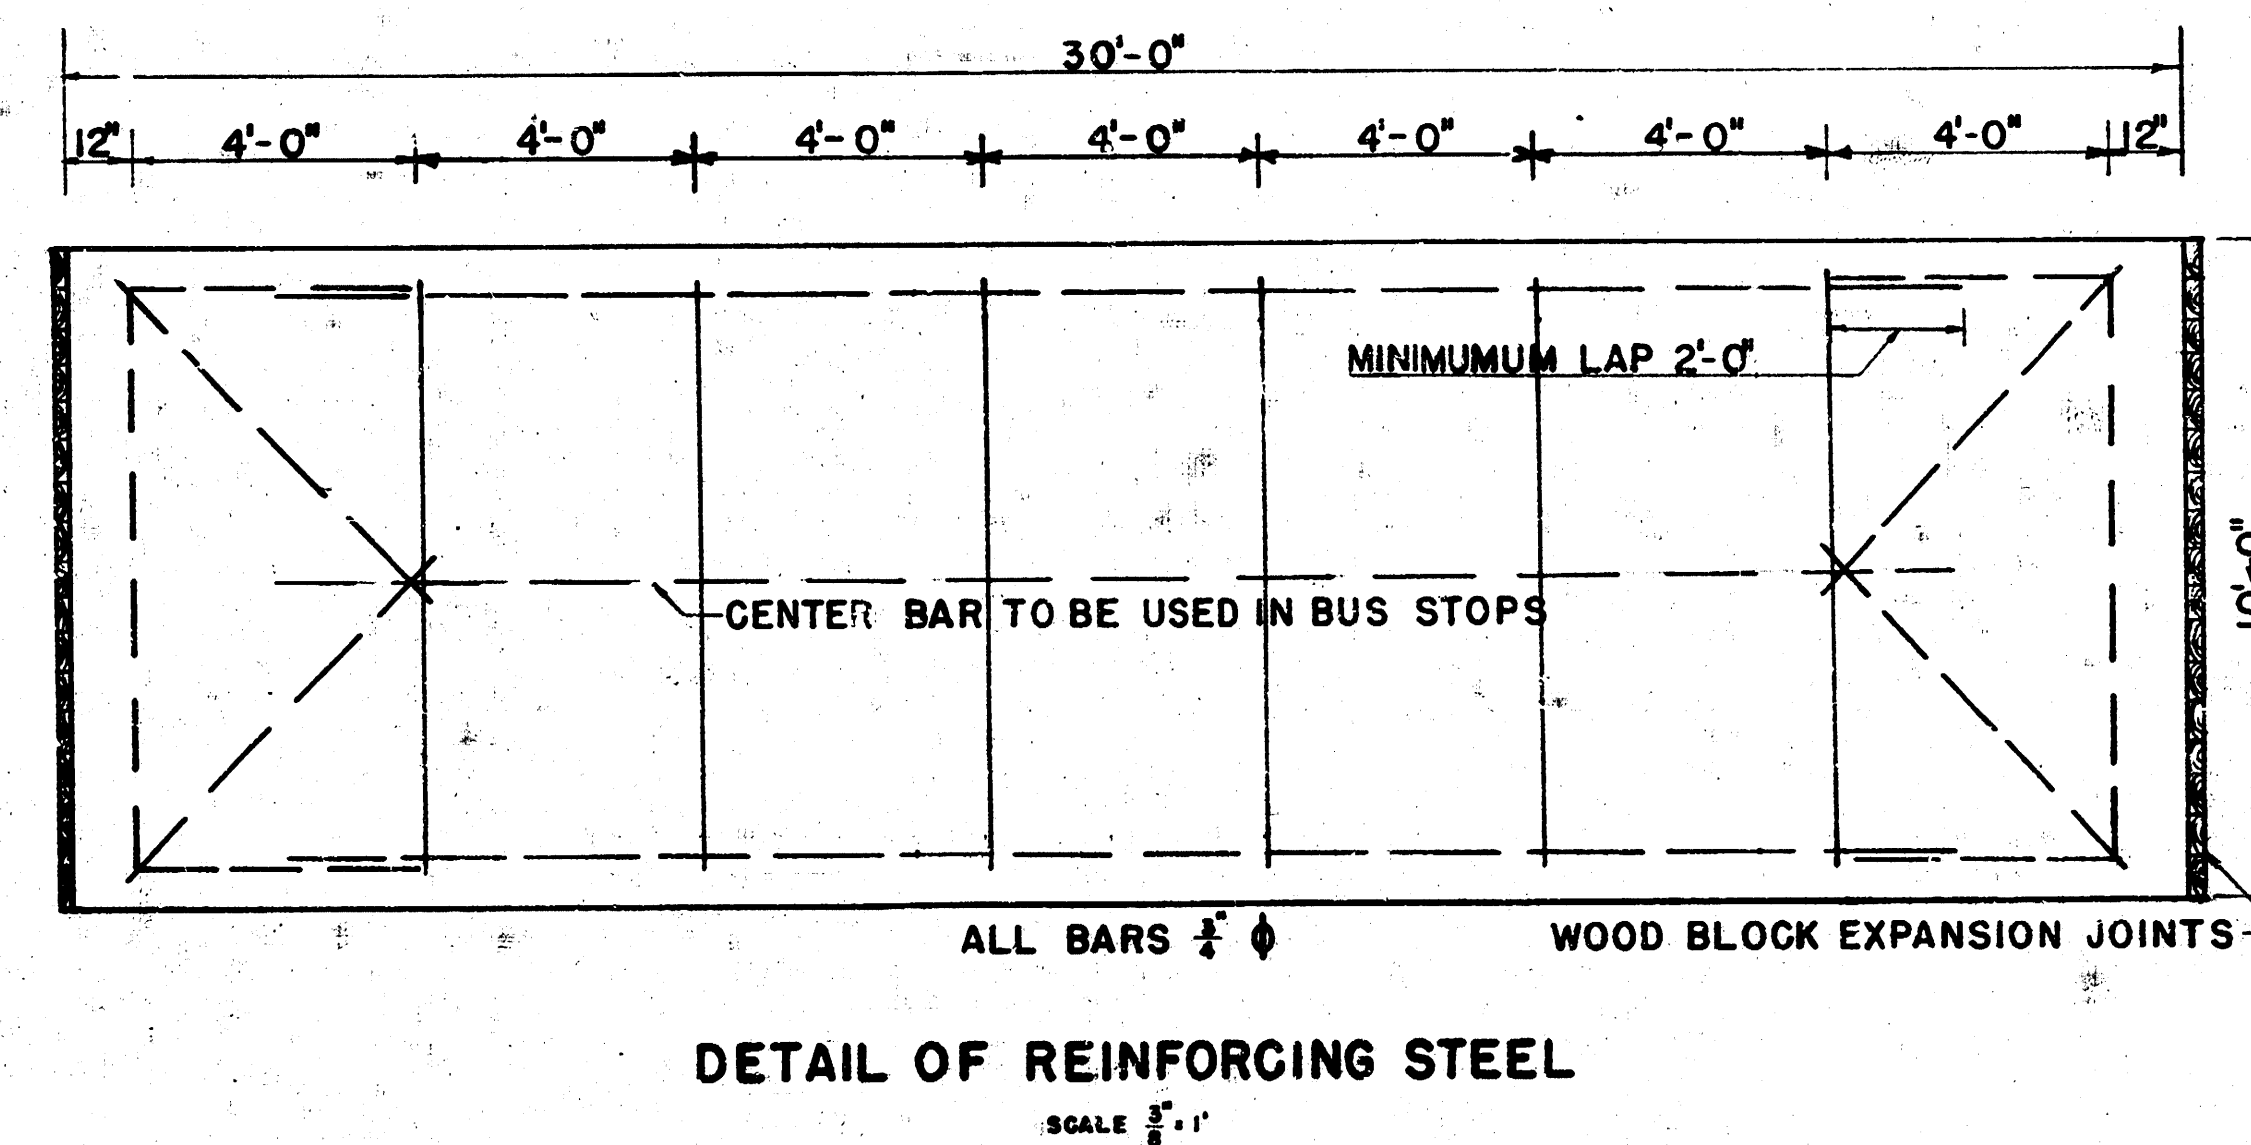
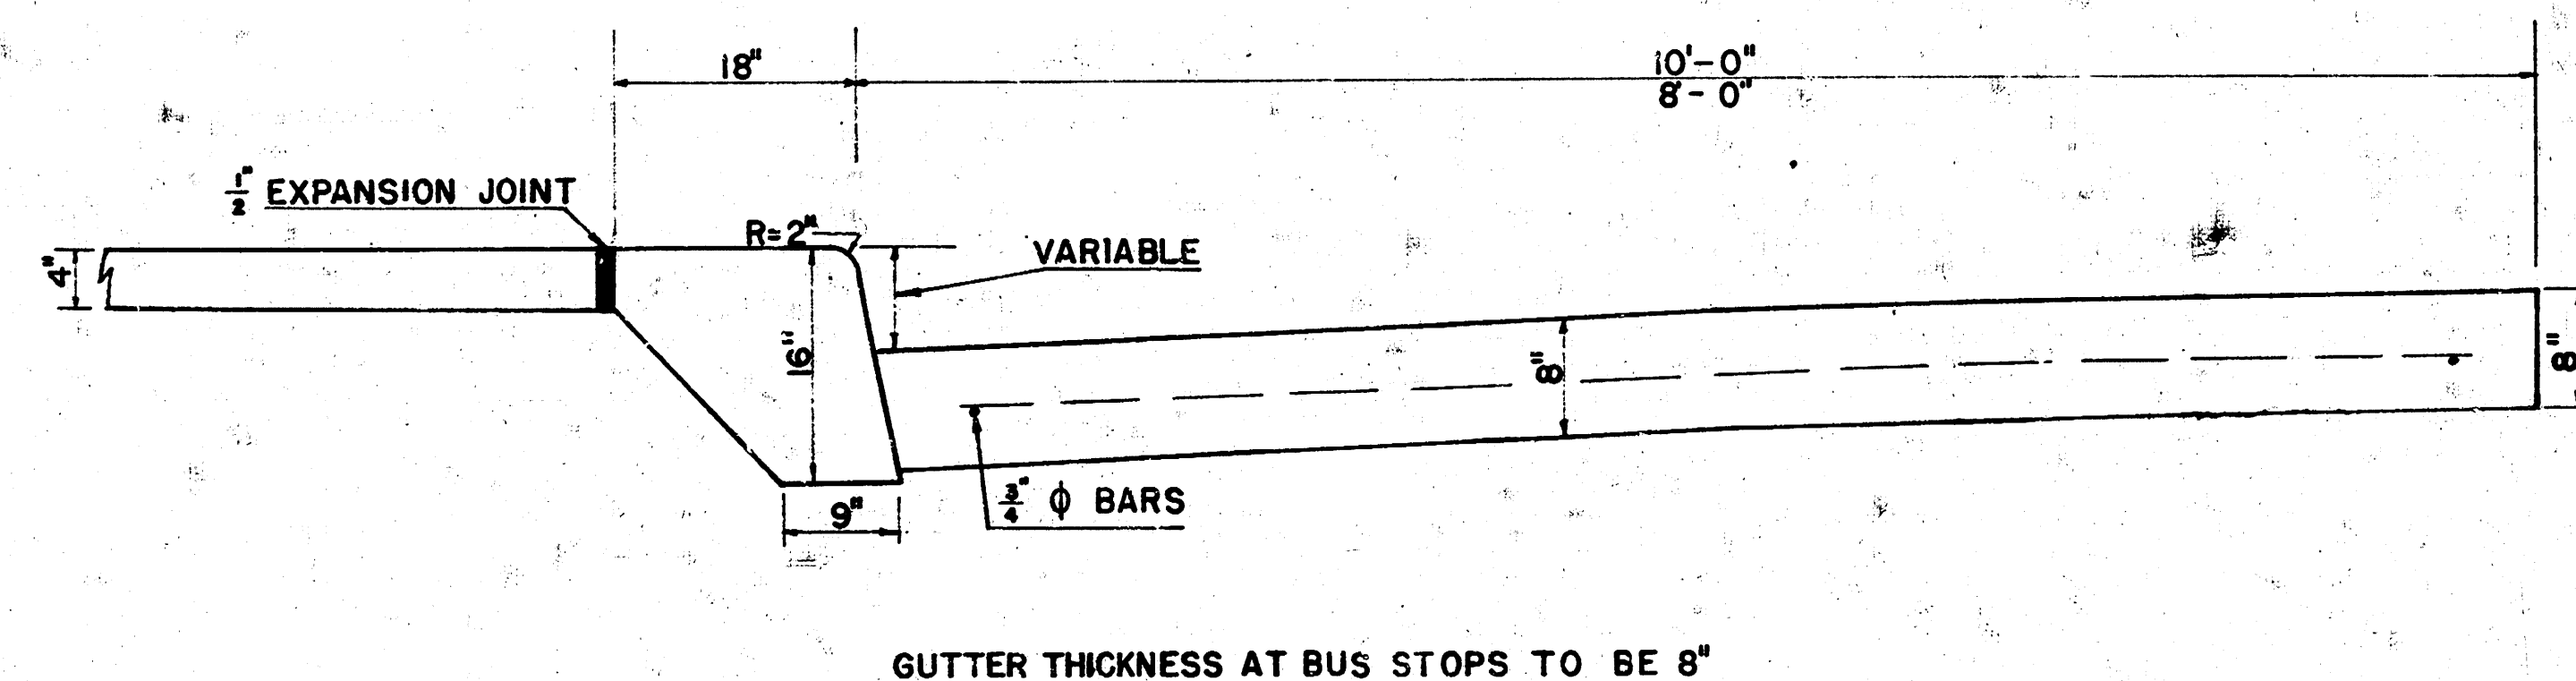


PLANS FOR REPAVING TOPEKA AVENUE N.L. DOUGLAS TO S.L. FIRST

NOTE:
- Topeka -
First to 2nd
attached
to this
plan

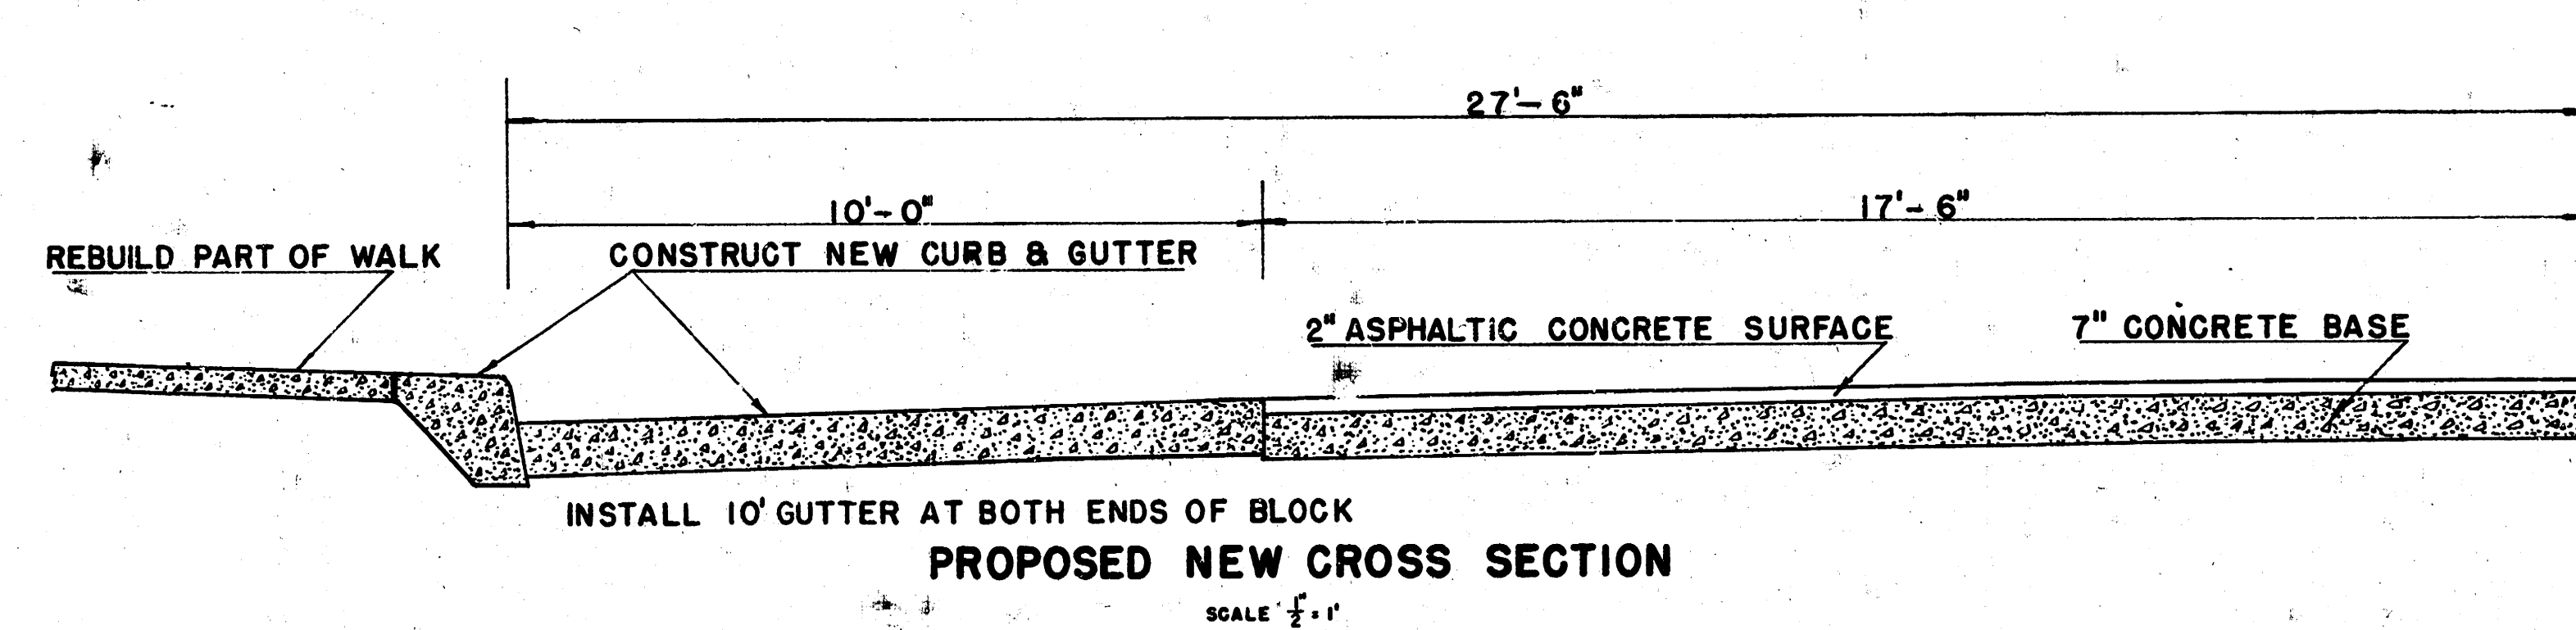

TOPEKA
Douglas to FIRST

PLAN	DATE	BY	CHKD.
100	4/15/46	L.K.W.	L.K.W.
101			
102			
103			
104			
105			
106			
107			
108			
109			
110			

PROFILE	DATE	BY	CHKD.
100	4/15/46	L.K.W.	L.K.W.
101			
102			
103			
104			
105			
106			
107			
108			
109			
110			


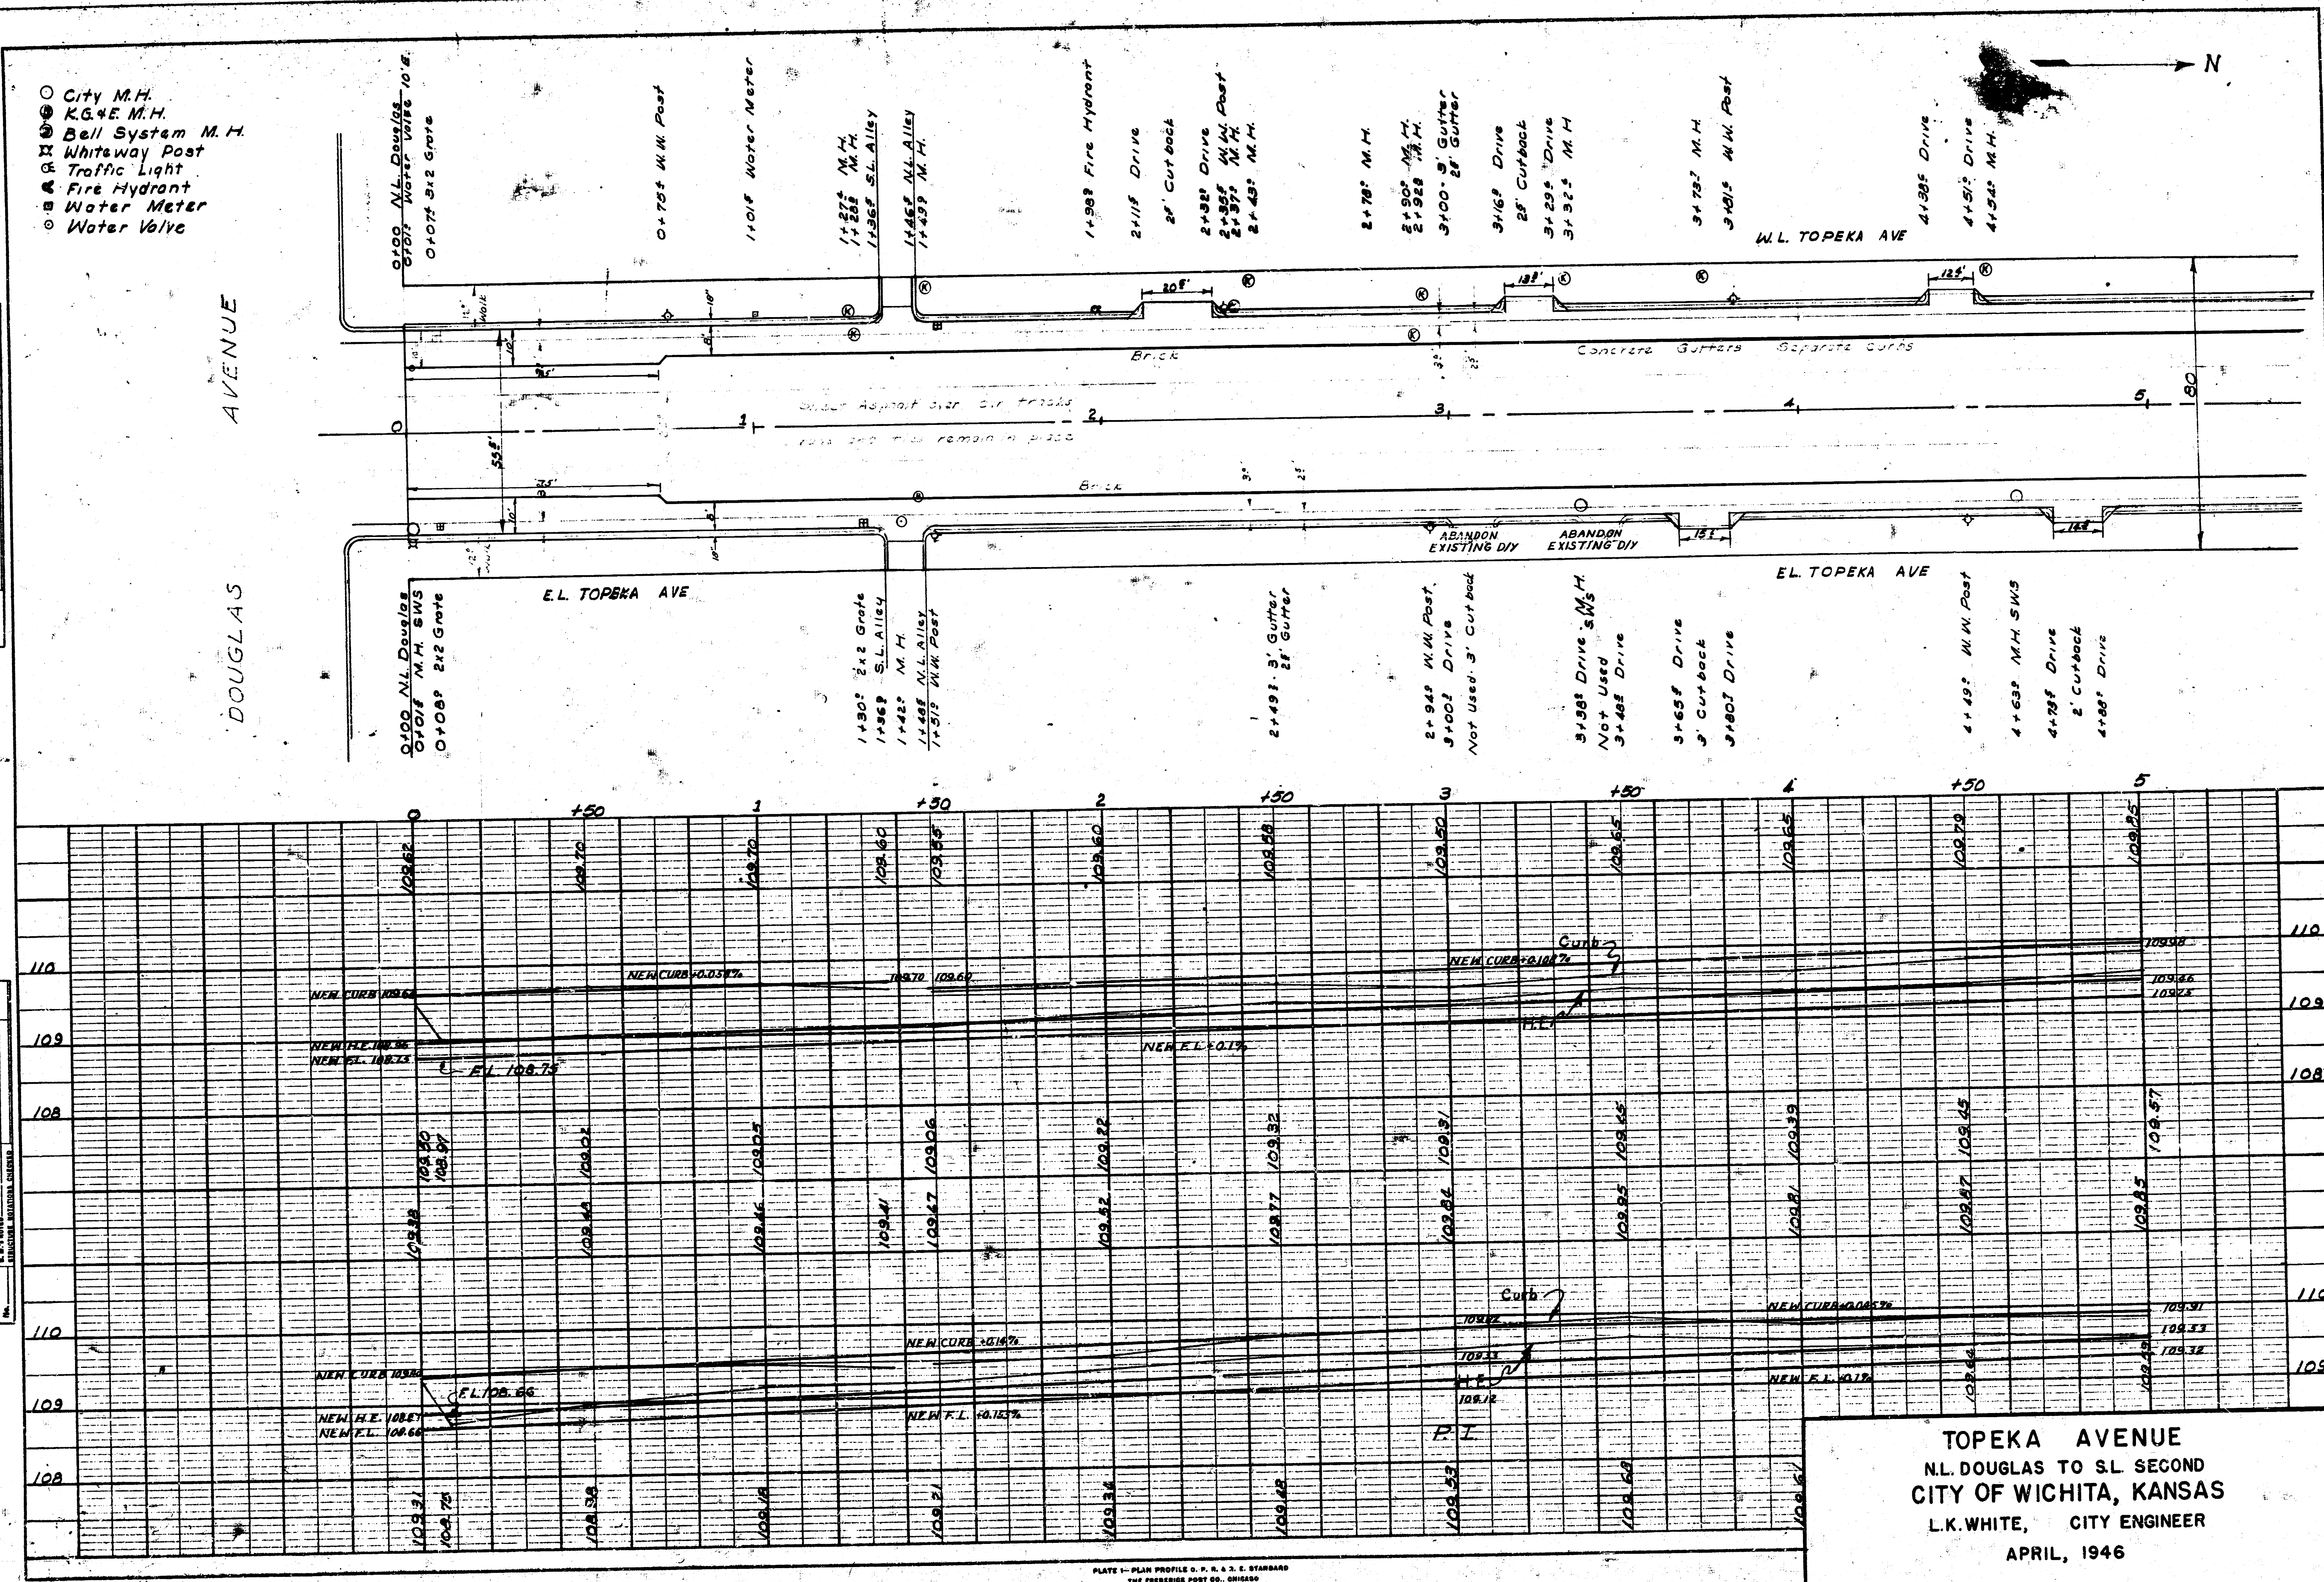


PLATE 1-PLAN PROFILE D. P. & S. E. STARRARD
THE PRECISE PLOT CO., CHICAGO


- City M.H.
- ⊙ K.G.E. M.H.
- ⊙ Bell System M.H.
- ⊙ Whitway Post
- ⊙ Traffic Light
- ⊙ Fire Hydrant
- ⊙ Water Meter
- ⊙ Water Valve

DOUGLAS AVENUE





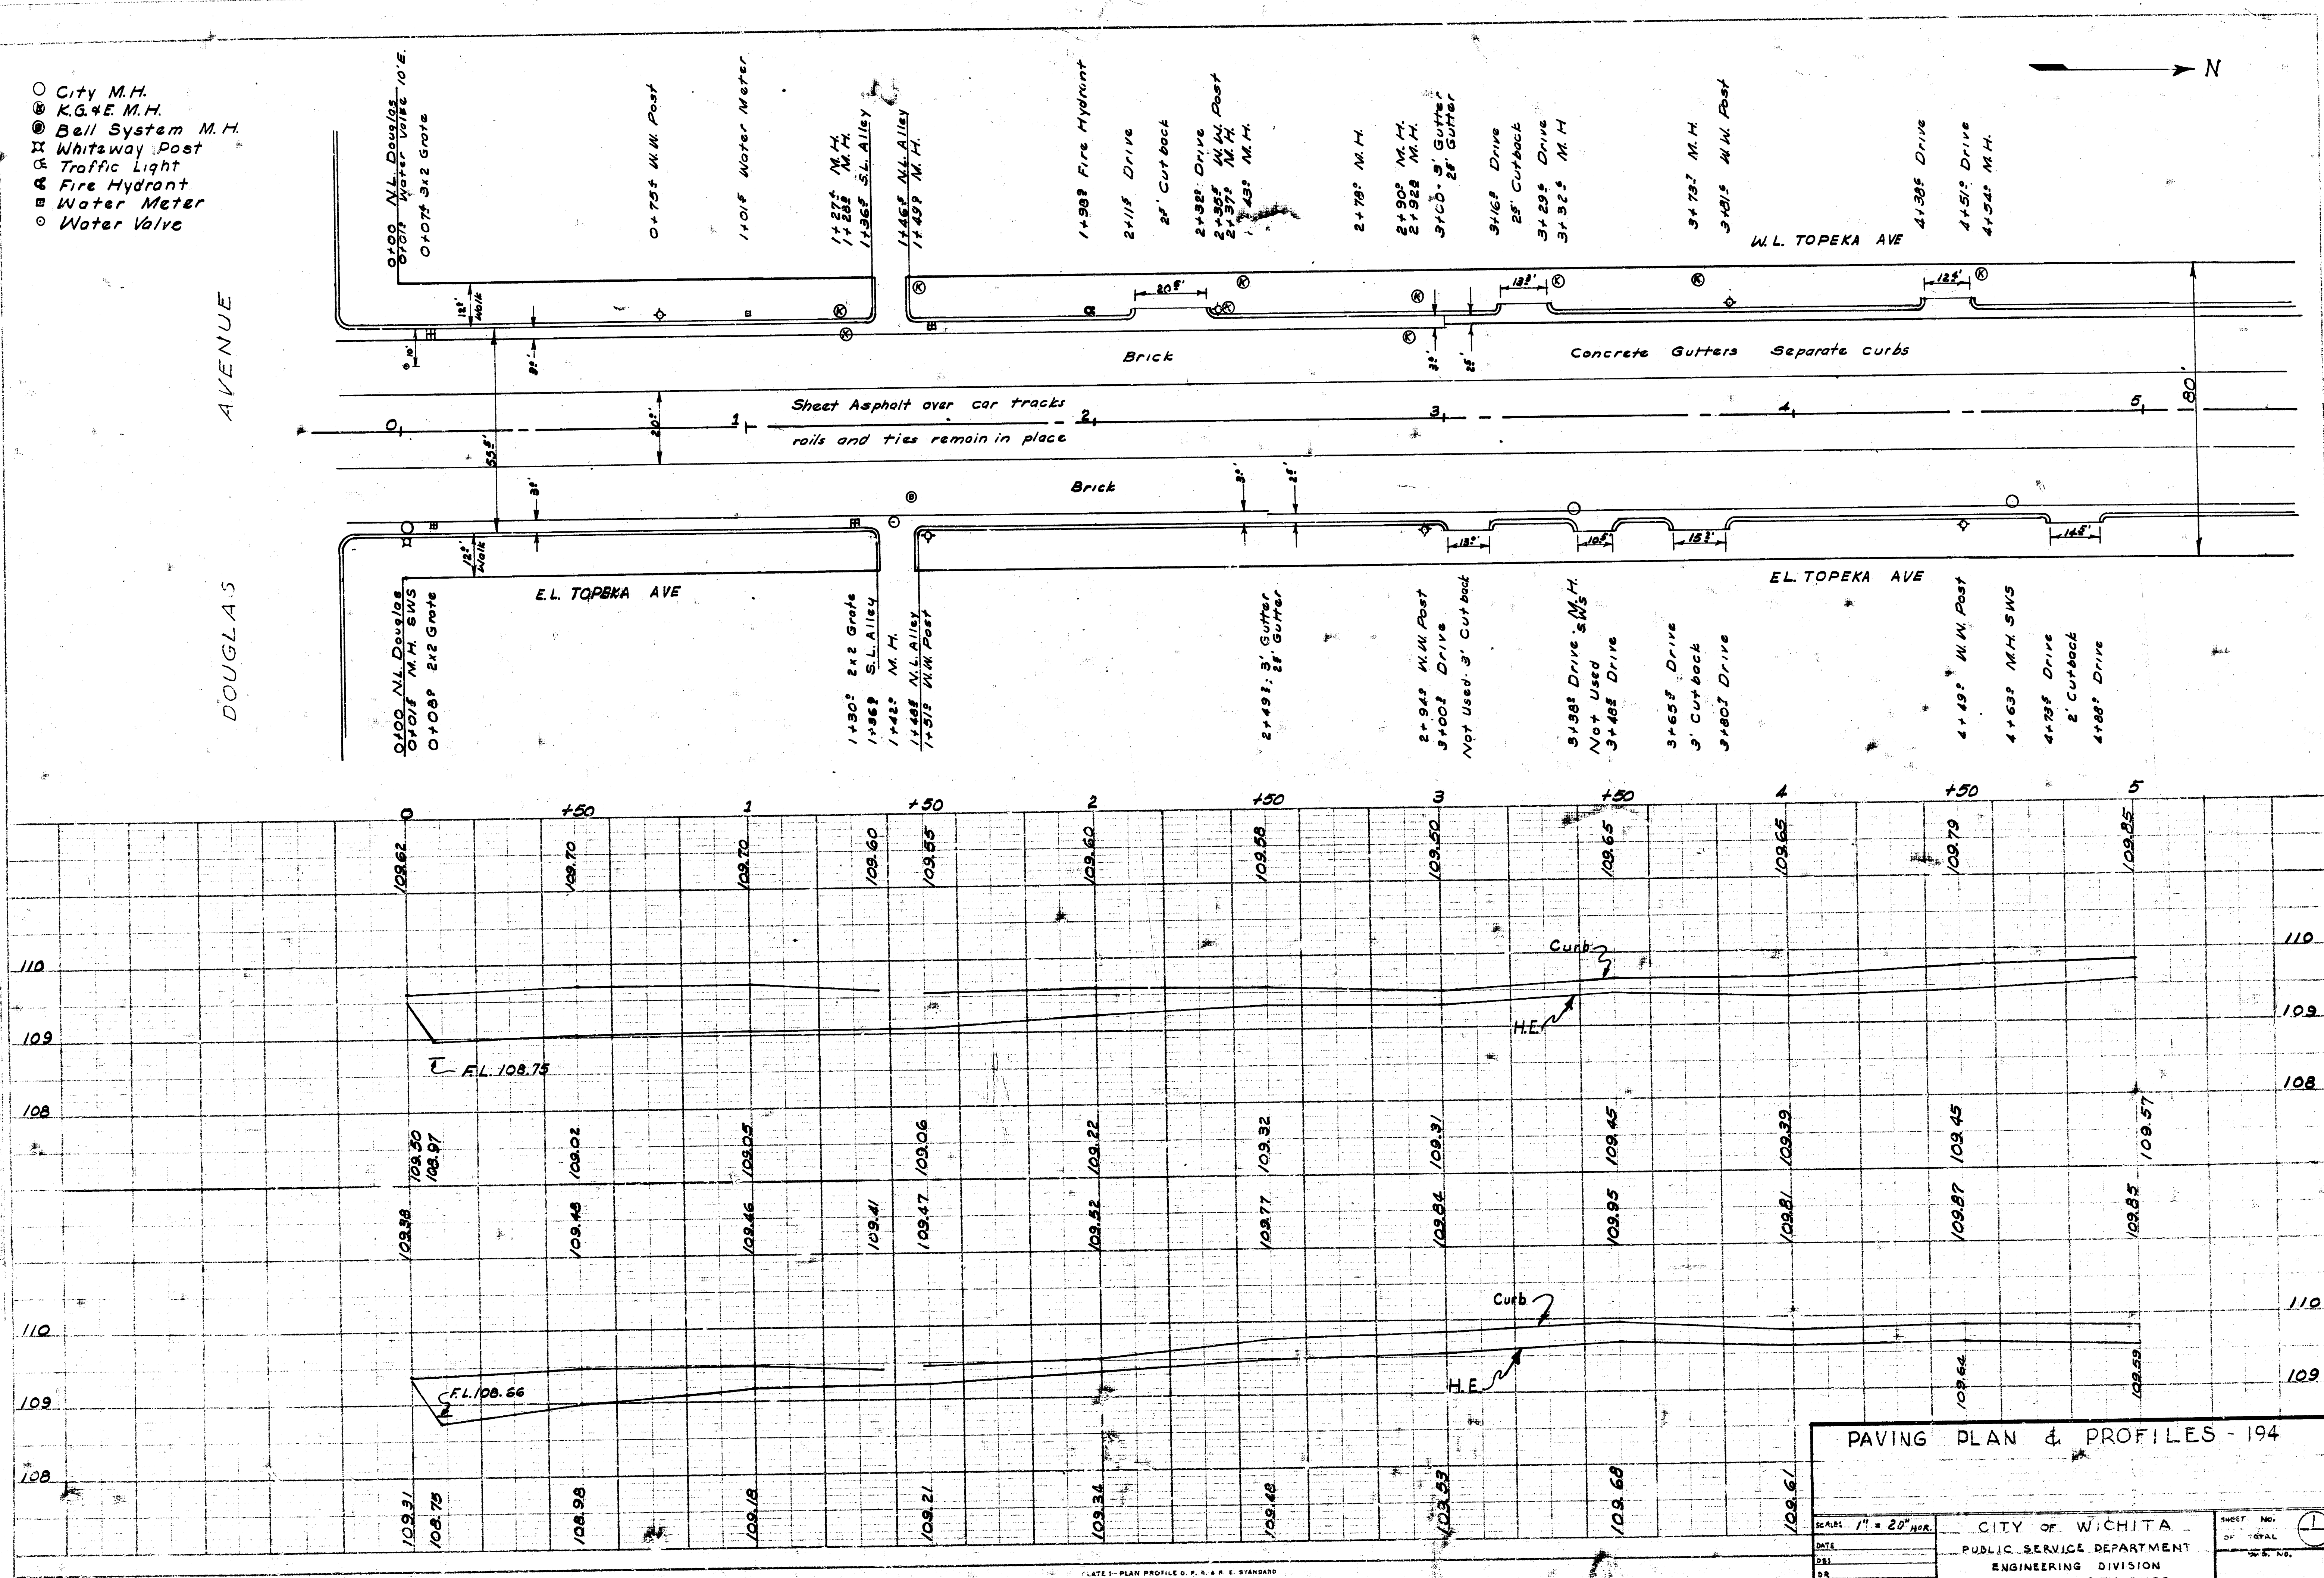


PAVING PLAN & PROFILES - 194

SCALE: 1" = 20' HORIZ.
 CITY OF WICHITA
 PUBLIC SERVICE DEPARTMENT
 ENGINEERING DIVISION
 L.K. WHITE, CITY ENGR.

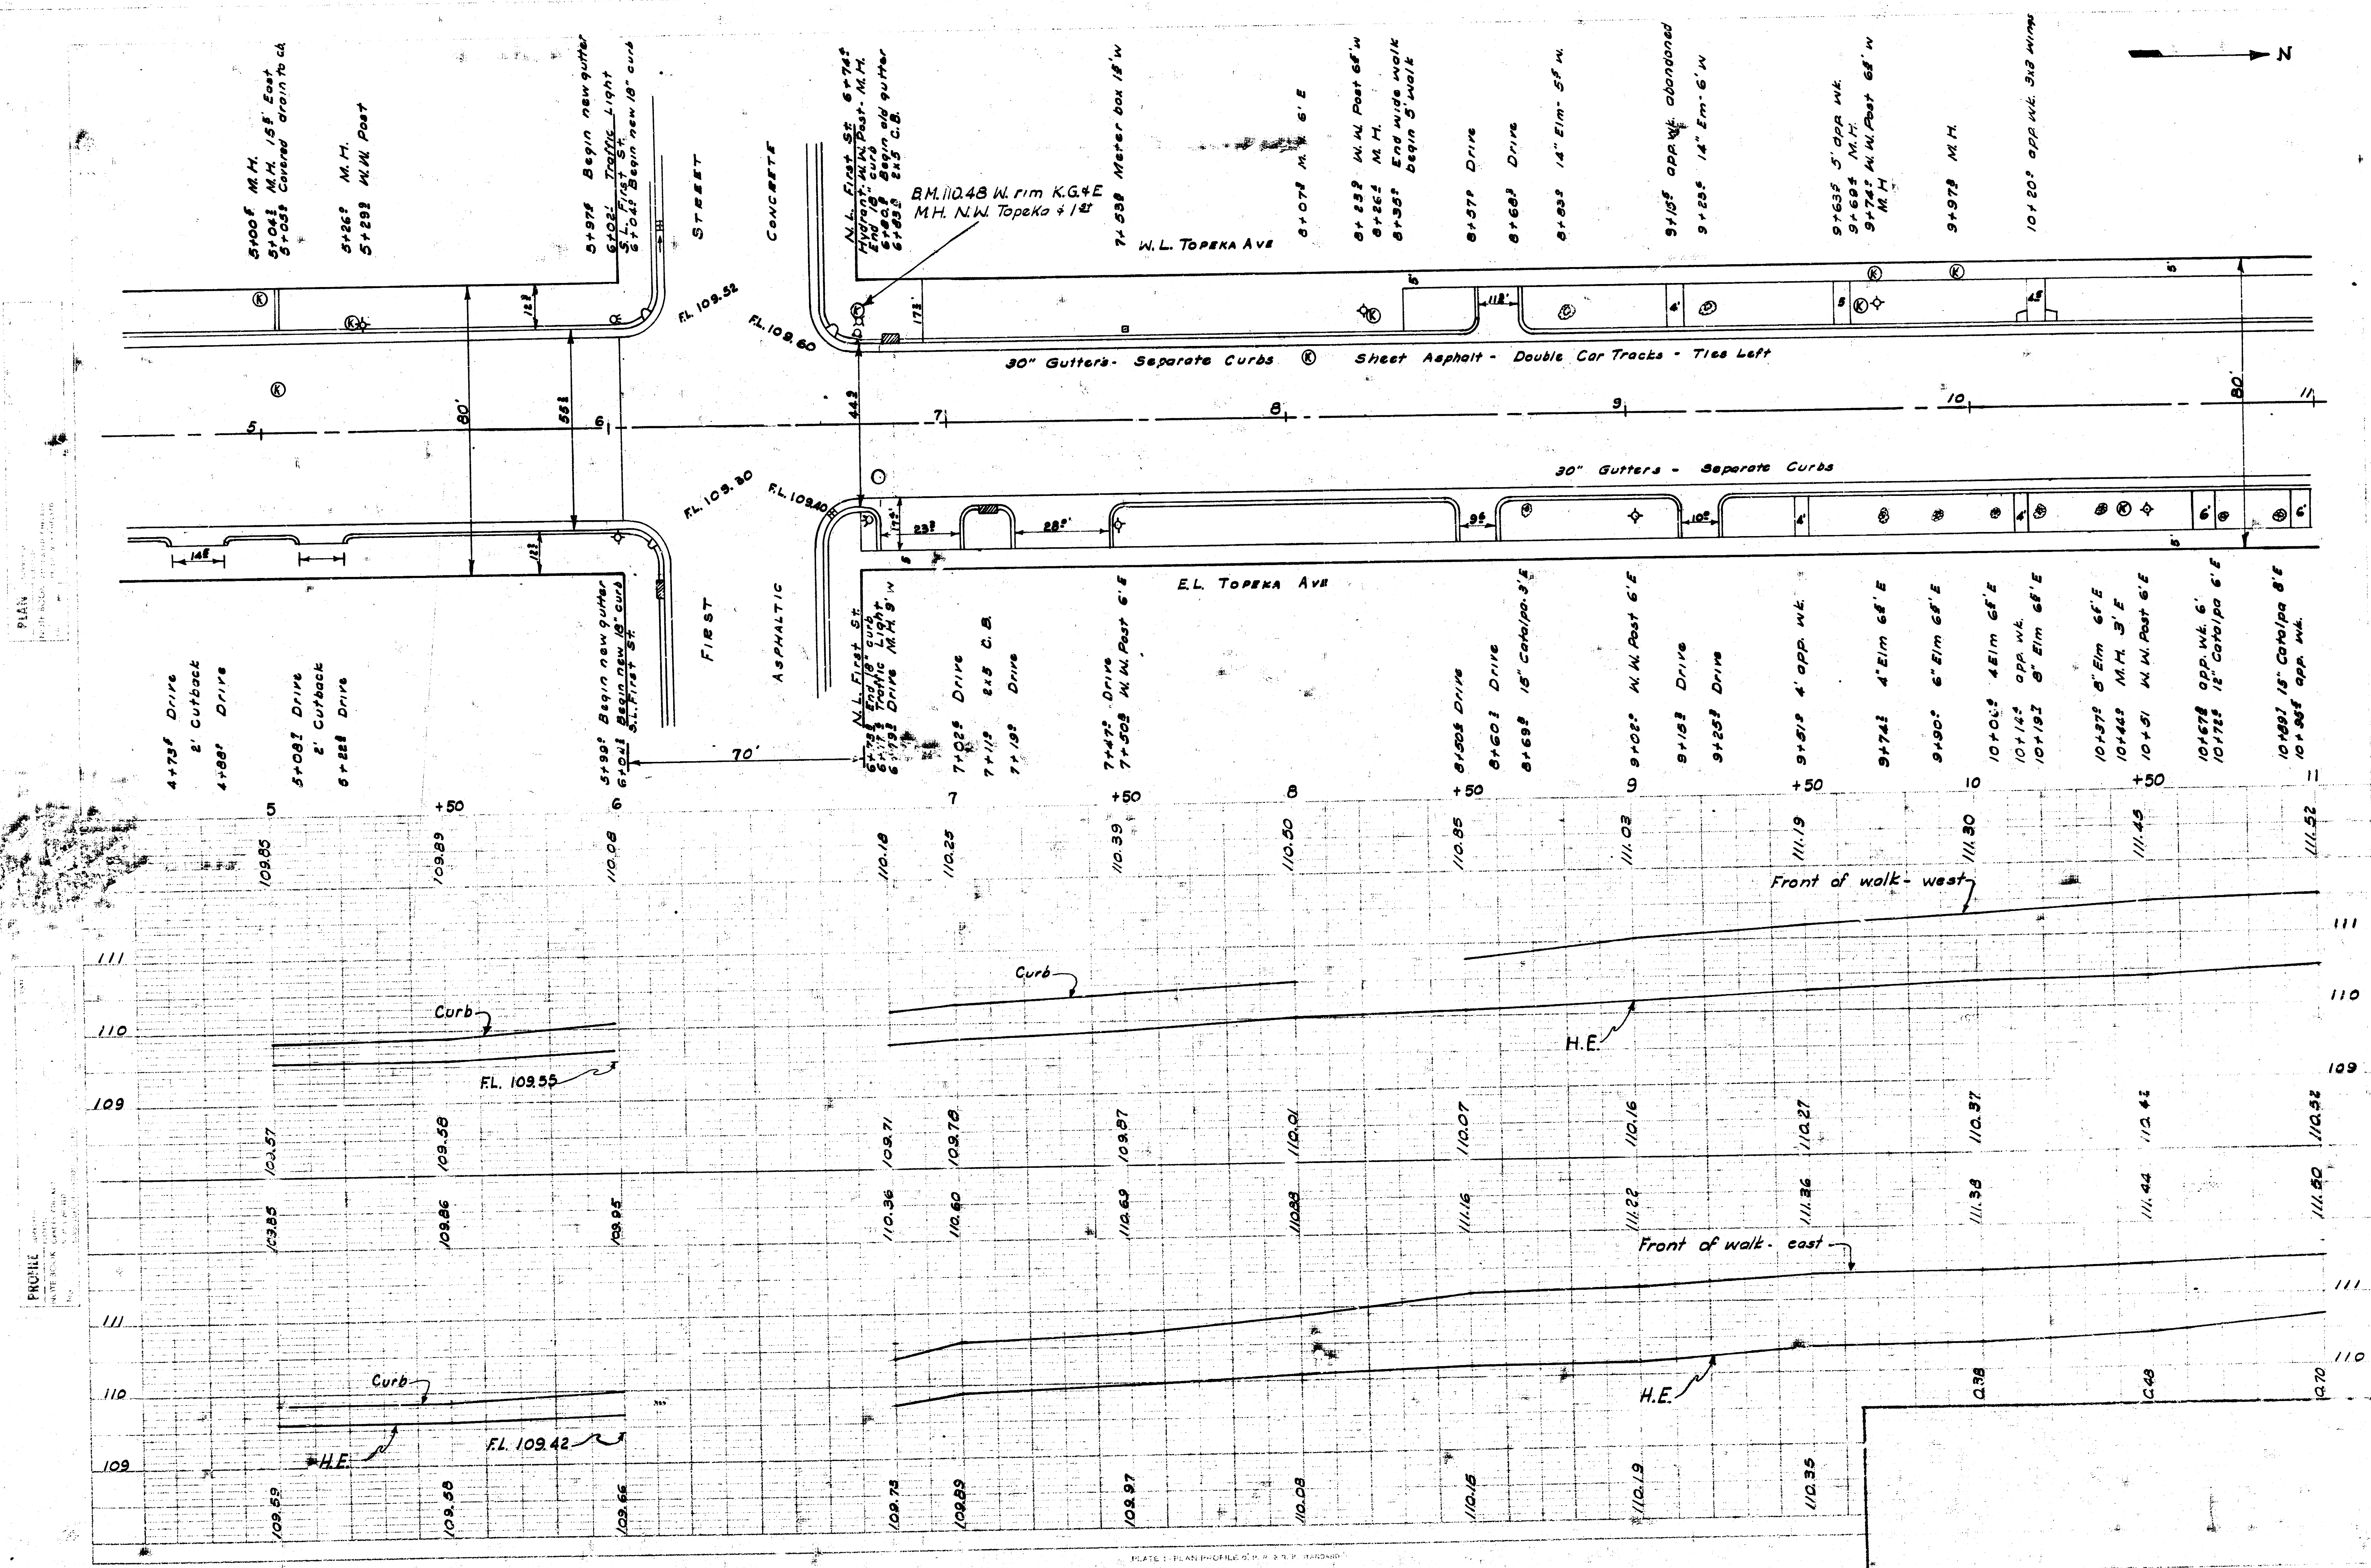

PLANS FOR REPAVING TOPEKA AVENUE N.L. FIRST TO S.L. SECOND

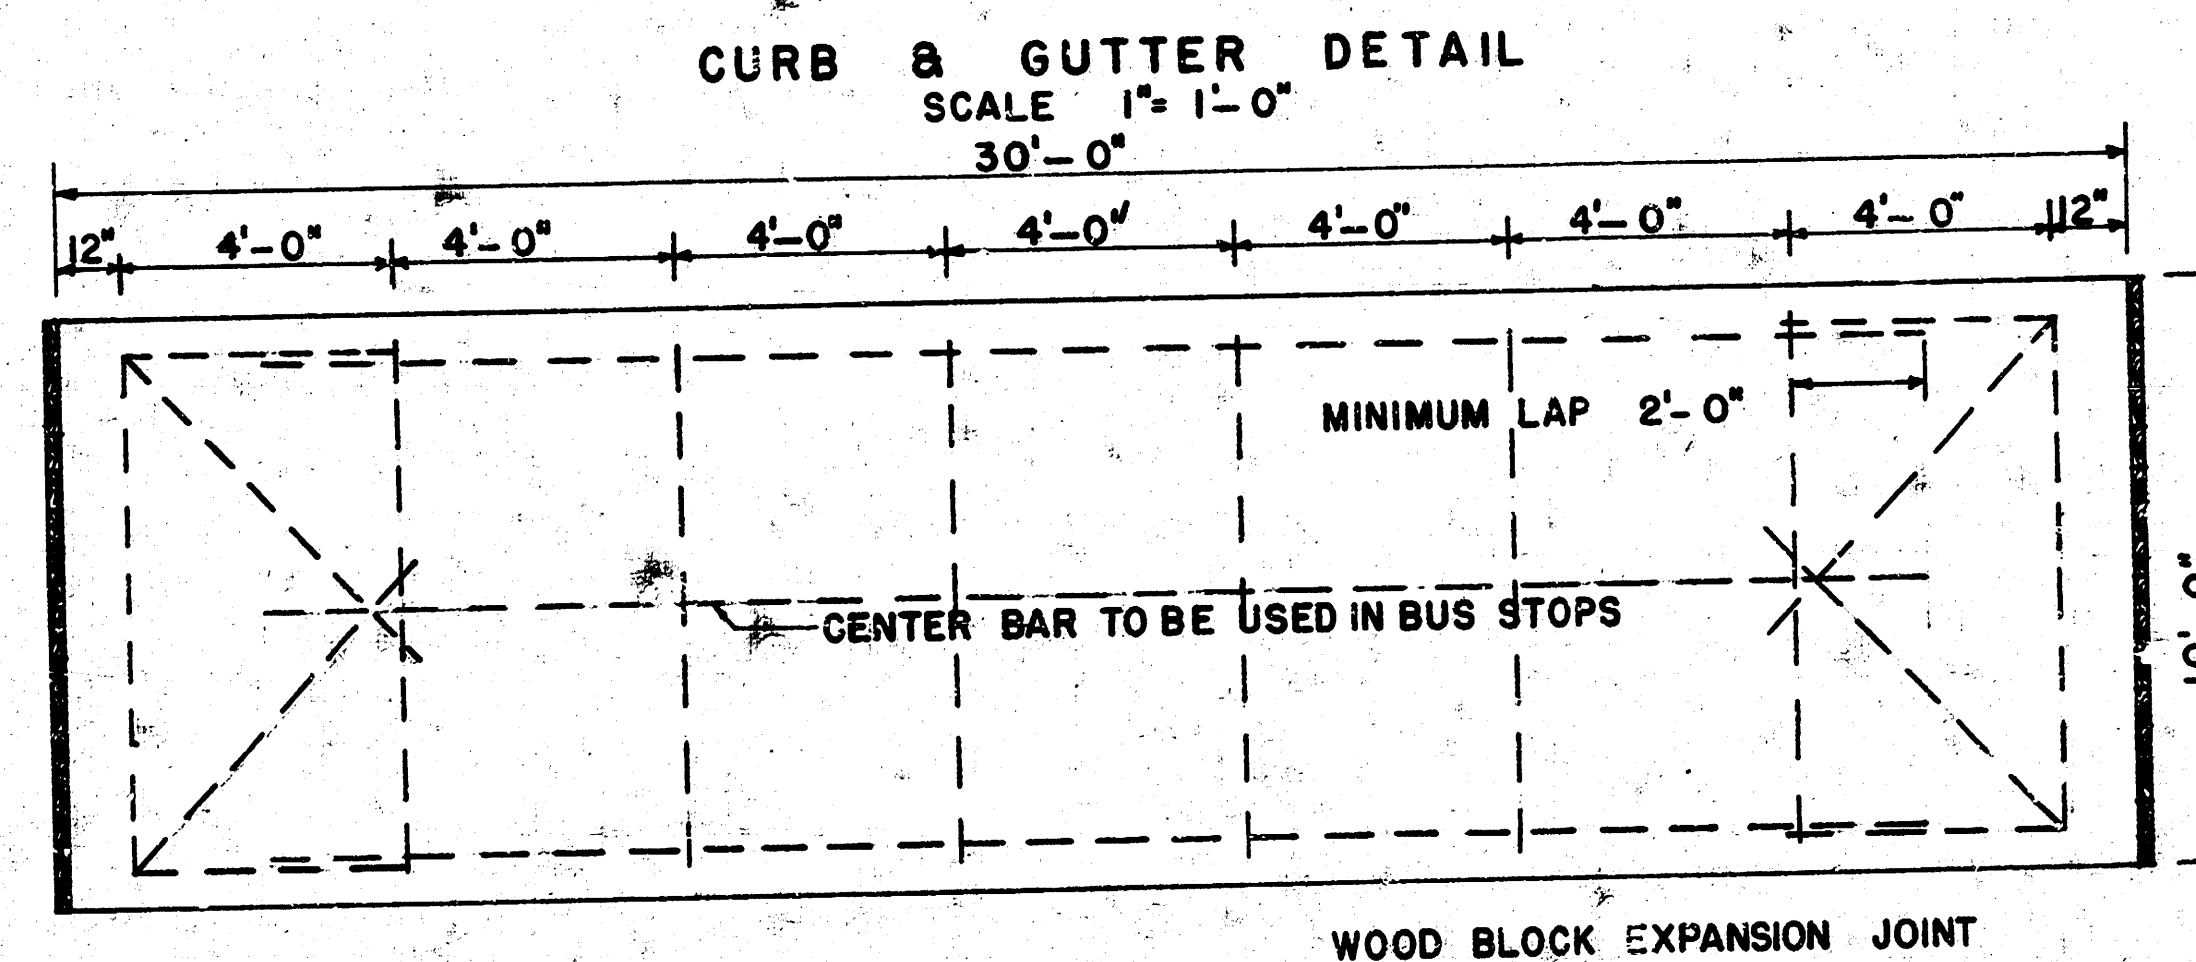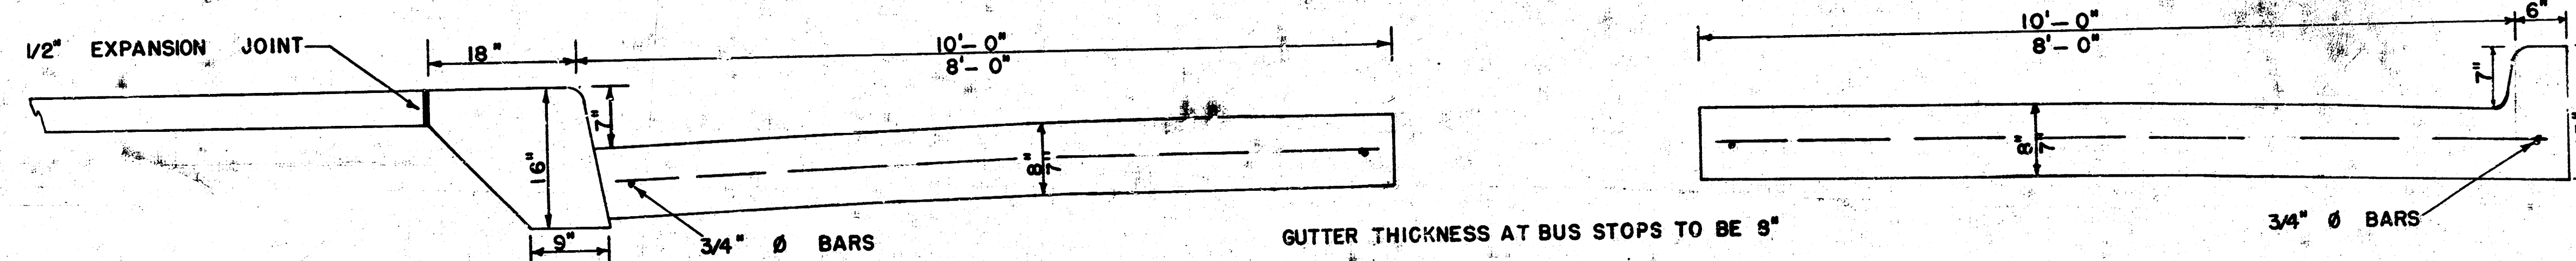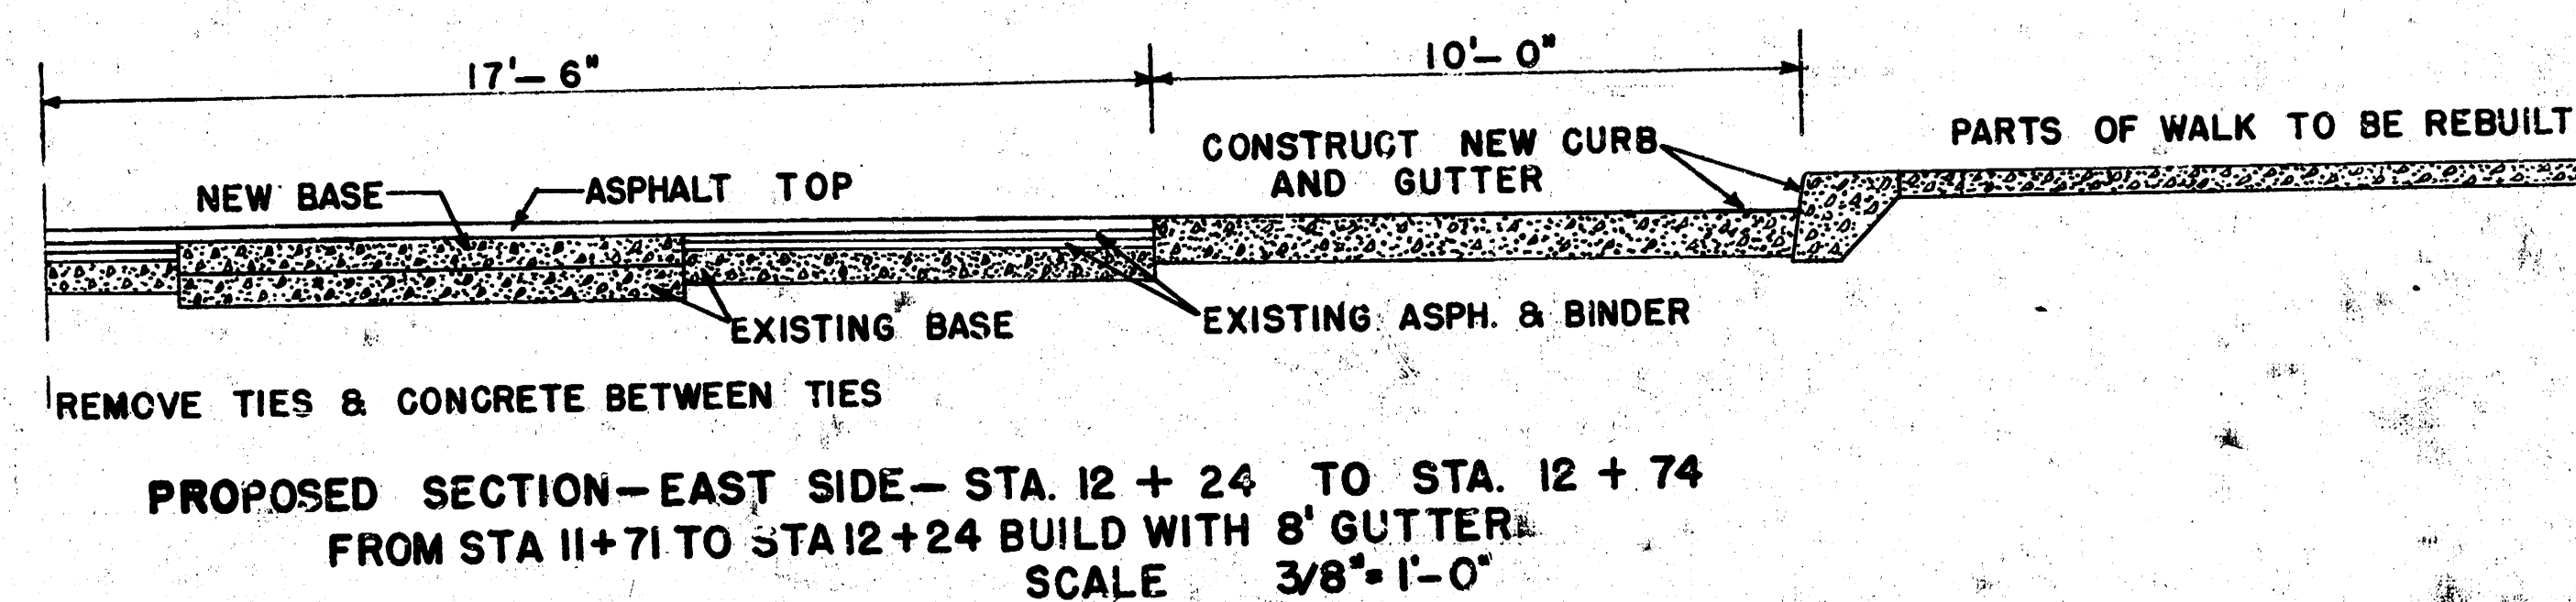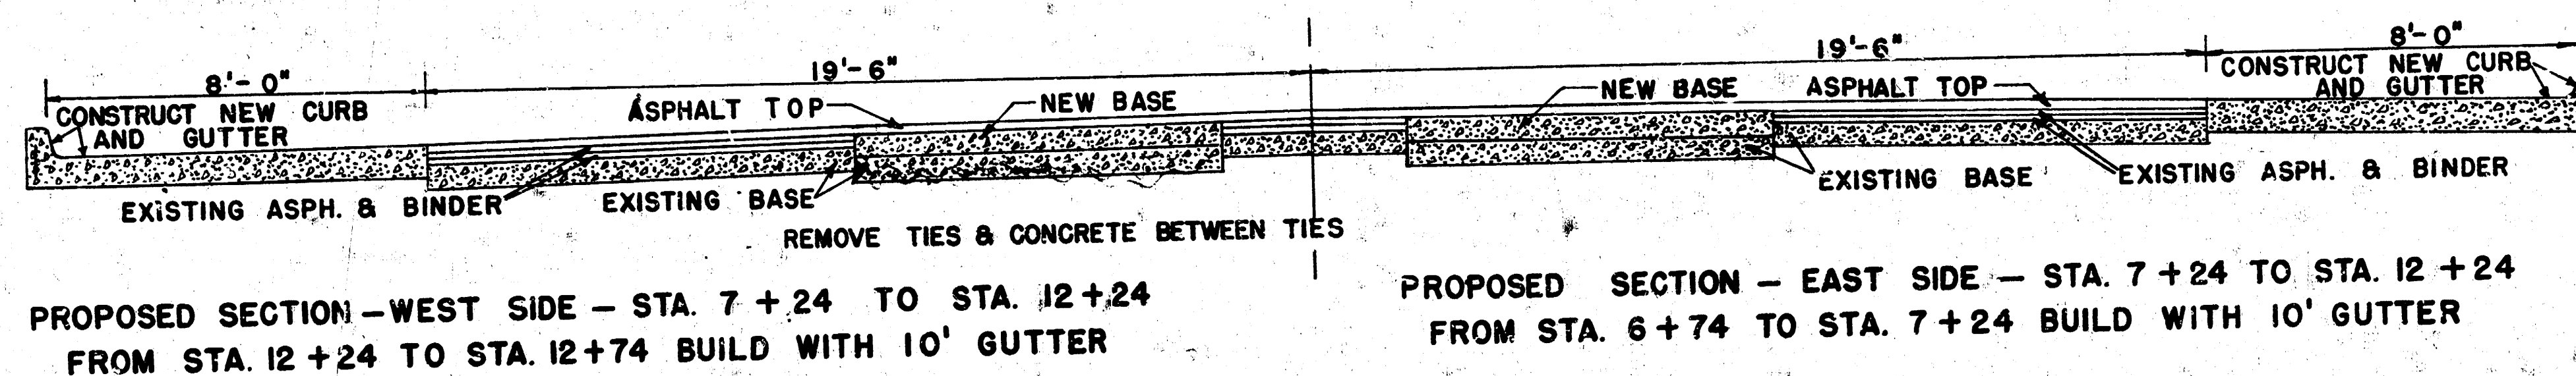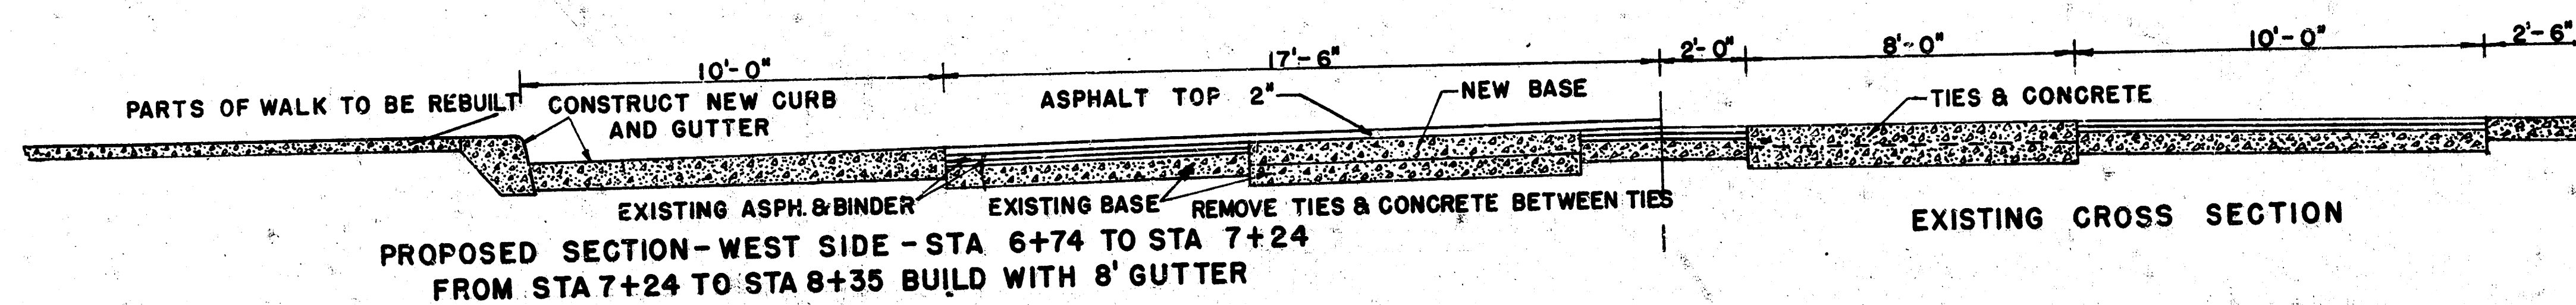

TOPEKA 402 2
FIRST to Second

