


STATE OF KANSAS
DEPARTMENT OF TRANSPORTATION

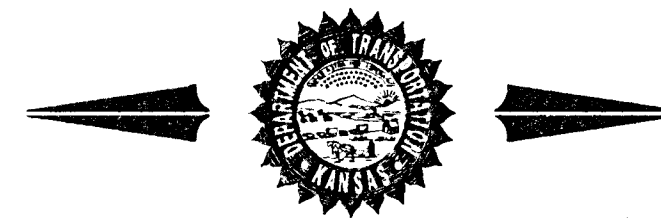

PLAN AND PROFILE OF PROPOSED
BROADWAY IMPROVEMENTS
450' S. OF CARP ROAD TO 300' N. OF MARION ROAD

FEDERAL AID URBAN SYSTEM PROJECT

WICHITA, SEDGWICK COUNTY

KANSAS DEPARTMENT OF TRANSPORTATION PROJECT NO. 87 O-0024-01



FHWA REGION NO.	STATE	PROJECT NO.	YEAR	SHEET NO.	TOTAL SHEETS
7	KANSAS	87 O-0024-01	1993	1	35

KANS. PROJ. NO. 87 O-0024-01
FHWA PROJ. NO. STP-0002(401)

GRADING
SURFACING
BRIDGE
PAVEMENT MARKING

INDEX OF SHEETS

1	TITLE SHEET
2-5	TYPICAL SECTIONS
6-13	PLAN AND PROFILES
14	DRIVEWAY PROFILES
15-16	TRAFFIC CONTROL
17-20	PAVEMENT MARKING
21-24	JOINT LAYOUT
25-26	CONTOUR MAP
27-28	BRIDGE CONSTRUCTION LAYOUT
29-35	CROSS SECTIONS

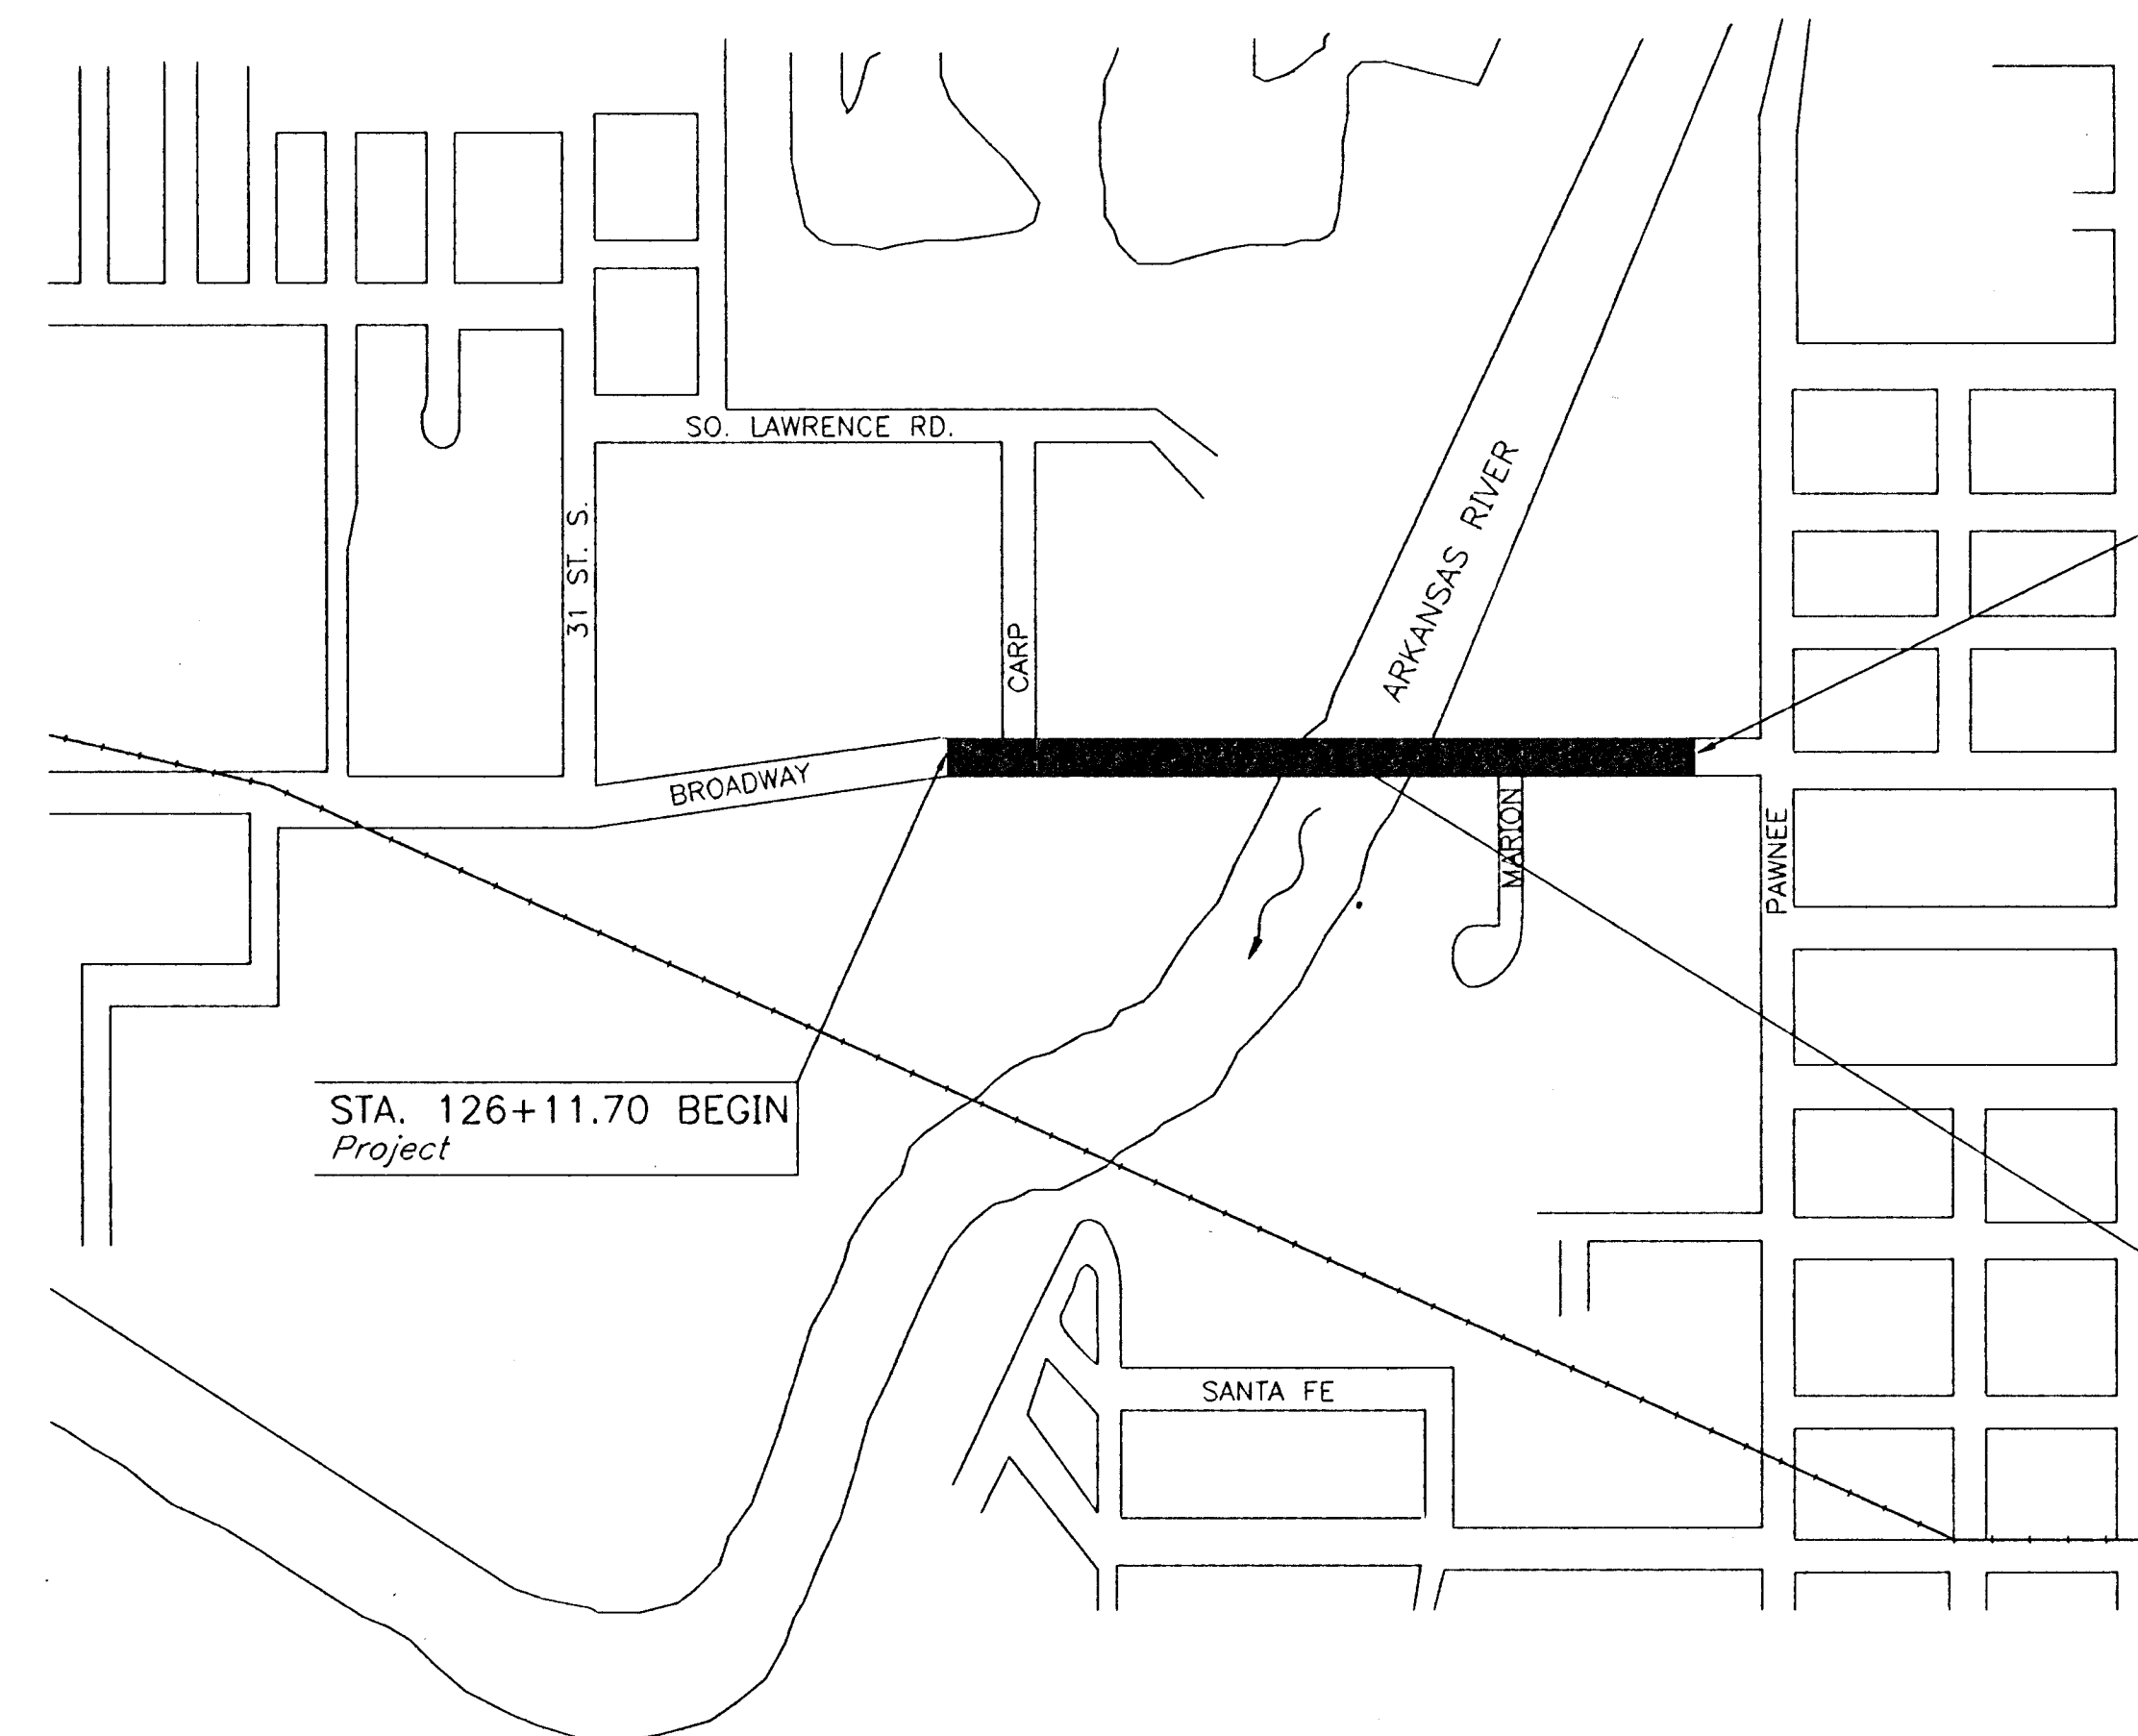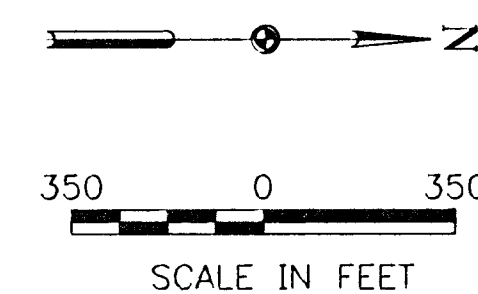

STA. 146+90.54 END
Project

STA. 126+11.70 BEGIN
Project

STA. 136+80.14 CONSTRUCT
BR. NO. 5304008700AR31
50'-100'-7 1/2"; 100'-7 1/2"; 100'-7 1/2"; 100'-7 1/2"; 100'-7 1/2";
100'-7 1/2"; 99'-8"; Prestressed Concrete Beam Spans
Pile Bent Abutments, Pedestal Type Piers
26'-8" Roadway; 9'-8" Sidewalk; 30'31' Skew Rt.


**HYDRAULIC
SUBMITTAL
JUNE 18, 1993**

DESIGN DESIGNATION

AADT	17,965
AADT (2010)	21,000
DHV	
D	
T	5%
V	35 M.P.H.
C of A	NONE

CONVENTIONAL SIGNS

COUNTY LINE	---	CENTER LINE OF PROJECT
CITY LIMITS	////	TERRACE
STATE OR NATIONAL LINE	----	CULVERTS
TOWNSHIP, SECTION or GRANT LINE	----	DROP INLET & STORM SEWER
PROPERTY LINE	----	ACCESS CONTROL
HIGHWAY FENCE	----	POWER POLE
EXISTING FENCE	----	TELEPHONE POLE
GUARD FENCE	----	MARSH
CONSTRUCTION LIMITS	----	HEDGE
RIGHT OF WAY LINE	----	TREES
TRAVELED WAY	----	PROFILE ELEVATION
RAILROADS	----	STREAM or CREEK

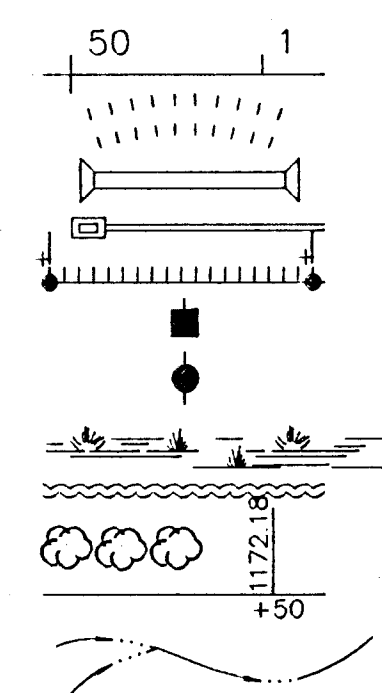

GROSS LENGTH OF PROJECT 2078.84 FT.

EXCEPTIONS

ADDITIONS

NET LENGTH OF PROJECT	2078.84 FT.	0.405 MILES
NET LENGTH OF BRIDGES	759.63 FT.	0.148 MILES
NET LENGTH OF ROAD	1319.21 FT.	0.257 MILES

RECOM. FOR APPROVAL-DATE
CHIEF, BUREAU OF DESIGN KANSAS DEPARTMENT OF TRANSPORTATION
APPROVED - DATE
STATE TRANSPORTATION ENGINEER KANSAS DEPARTMENT OF TRANSPORTATION

RECOM. FOR APPROVAL-DATE
ENGINEER FEDERAL HIGHWAY ADMINISTRATION DEPARTMENT OF TRANSPORTATION
APPROVED - DATE
DIVISION ADMINISTRATOR FEDERAL HIGHWAY ADMINISTRATION DEPARTMENT OF TRANSPORTATION