

PAVING PLAN 1945 MORRIS E.L. POPLAR W.L. VOLUTSIA

Legend:

- MH 10510 L IN LONG & NR S S.R. POPLAR MORRIS
- BH 10515 C IN CAMPBELL C.N.R. E. W. GARDEN MORRIS
- BH 10616 L IN LEVEE & NR N. W. VOLUTSIA MORRIS
- BH 10621 K IN KANSAS & NR D. W. ESTELLE MORRIS

Title Block:

PAVING PLAN - 1945
MORRIS STREET
E.L. POPLAR TO W.L. VOLUTSIA
CONCRETE 30' & INTEGRAL CURB

CITY OF WICHITA
PUBLIC SERVICE DEPARTMENT
ENGINEERING DIVISION
L.A. WHITE, CITY ENGR.


Scale: 1" = 20'

Sheet: 10-10-45

Drawn: L.A. White

Check: L.A. White

Appr: L.A. White

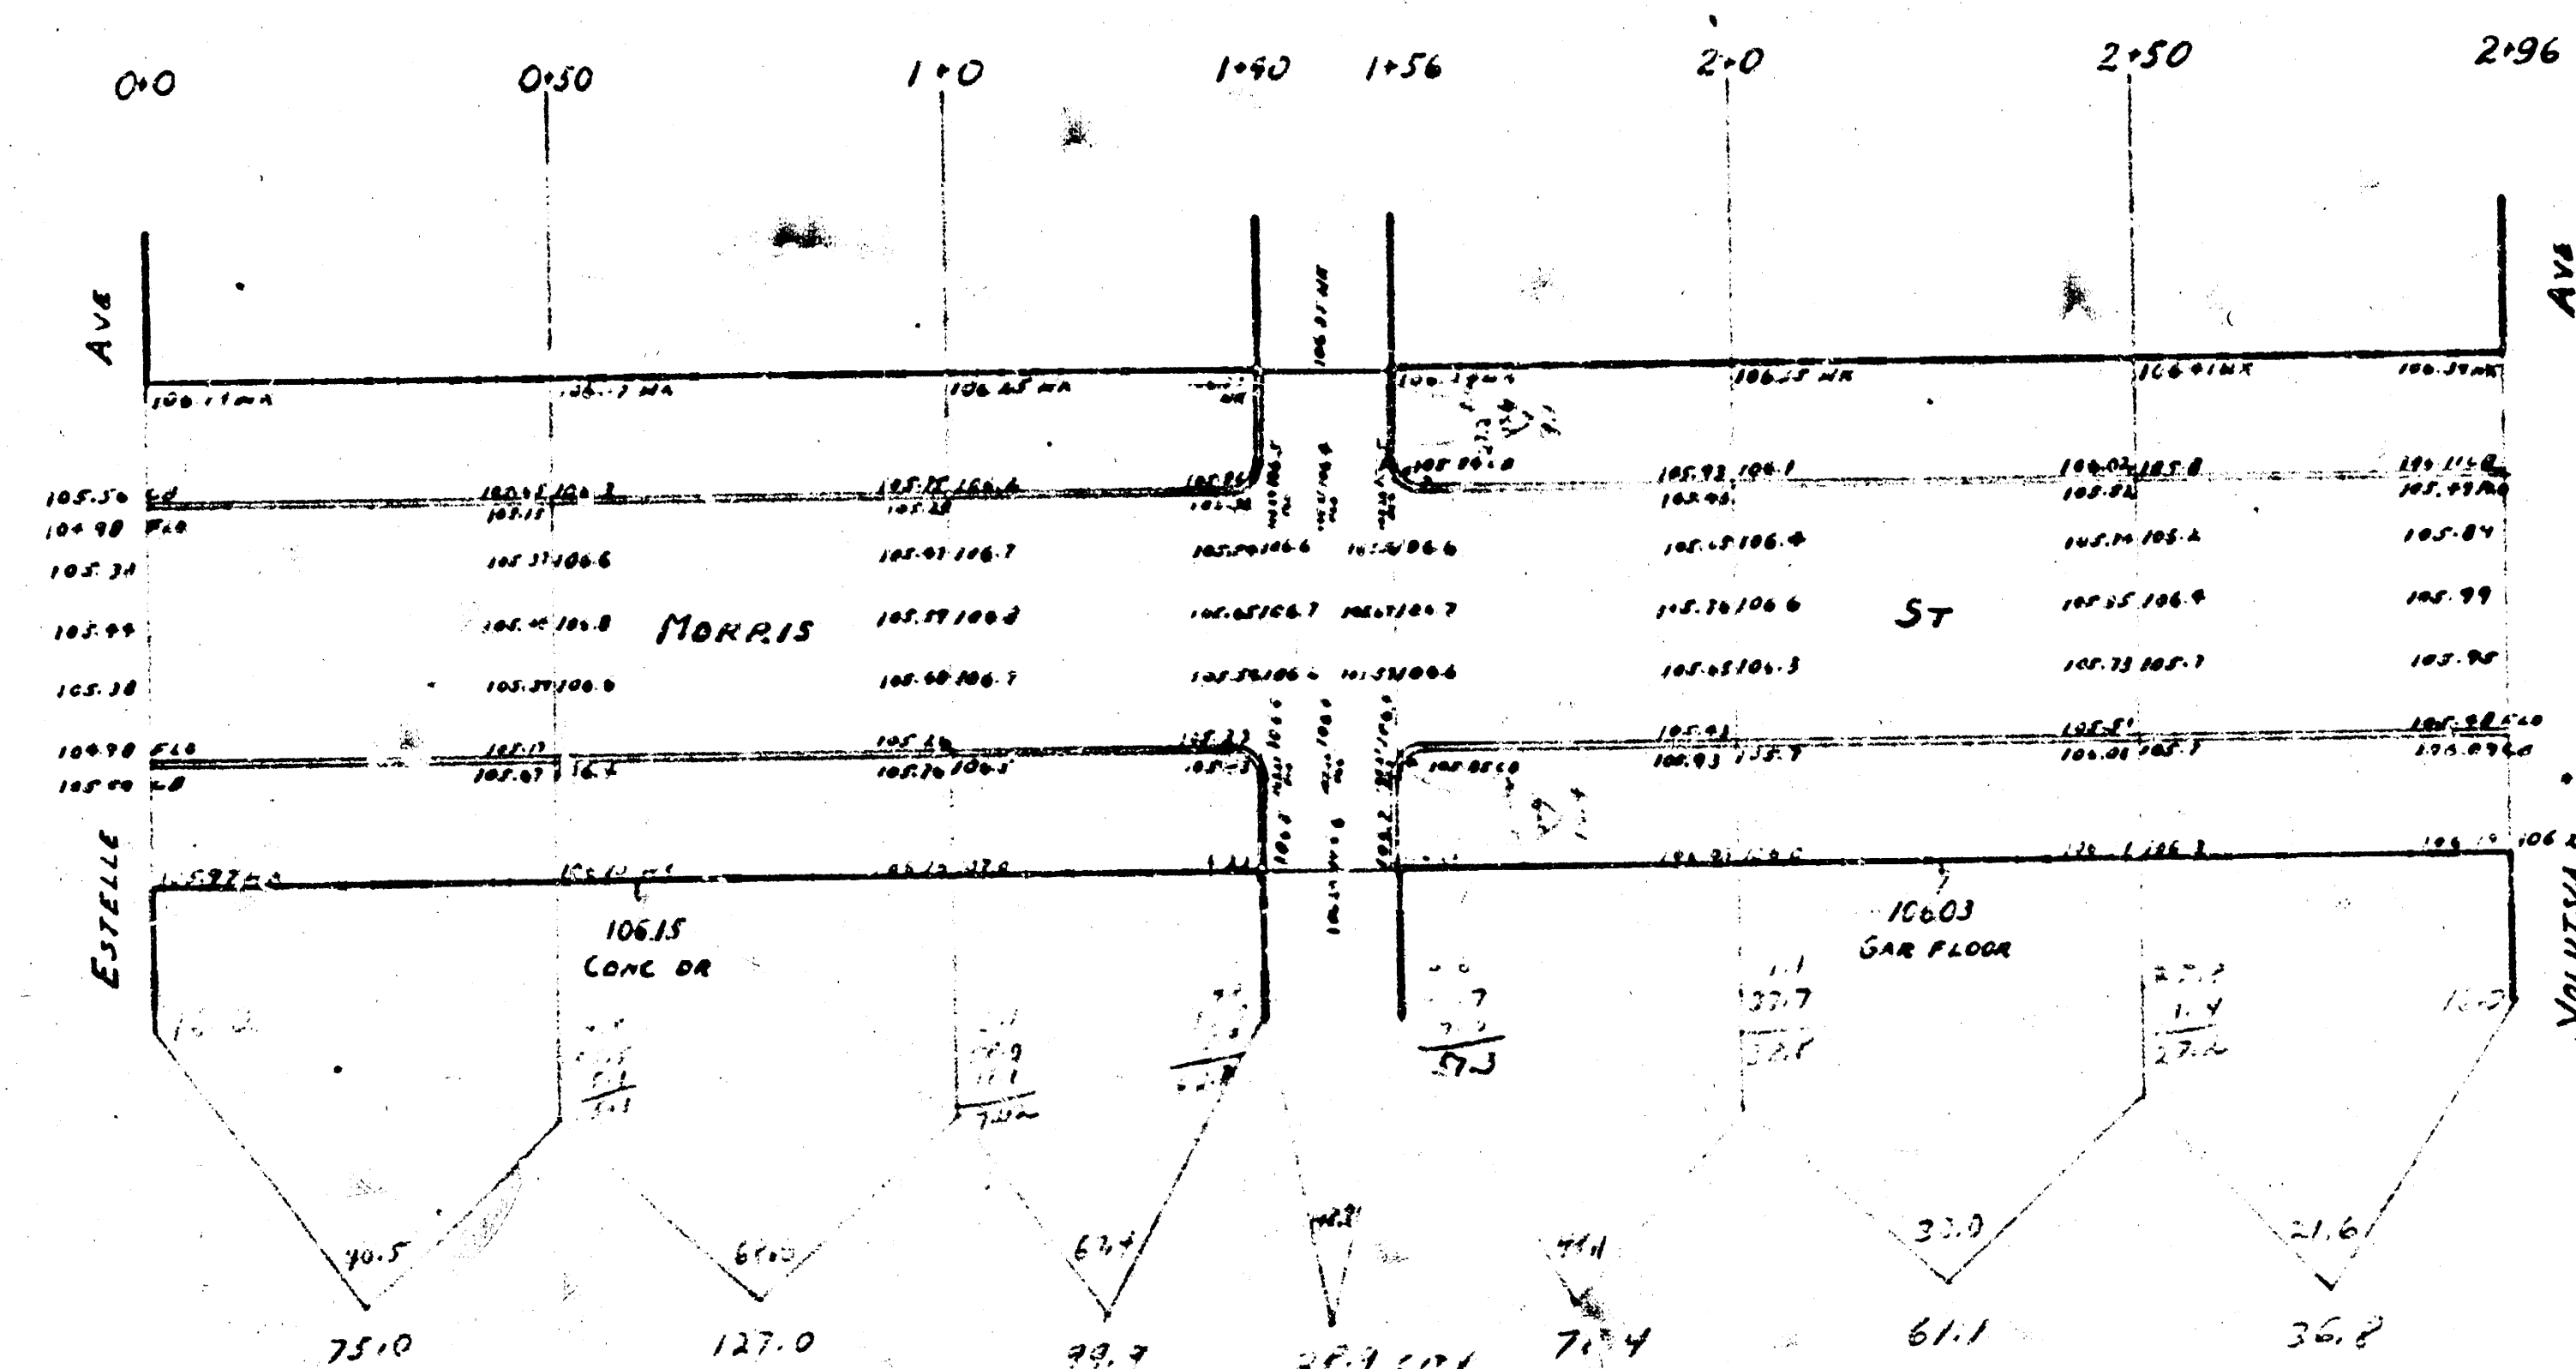

1+00	1+17
75.0	24.9
127.0	7.1
99.9	10.4
75.0	78.4
47.1	11.7
47.1	53.2
47.1	
TOTAL	75.0

PAVING PLAN - 1945		
MORRIS STREET		
E.L. POPLAR TO W.L. VOLUTSIA		
CONCRETE 30' 4" INTEGRAL CURB		
SCALE: 1"=20'	CITY OF WICHITA	C
DATE: 10-20-45	PUBLIC SERVICE DEPARTMENT	
DES: L.S.	ENGINEERING DIVISION	
APP: L.S.	L.A. WHITE, CITY ENGR.	