
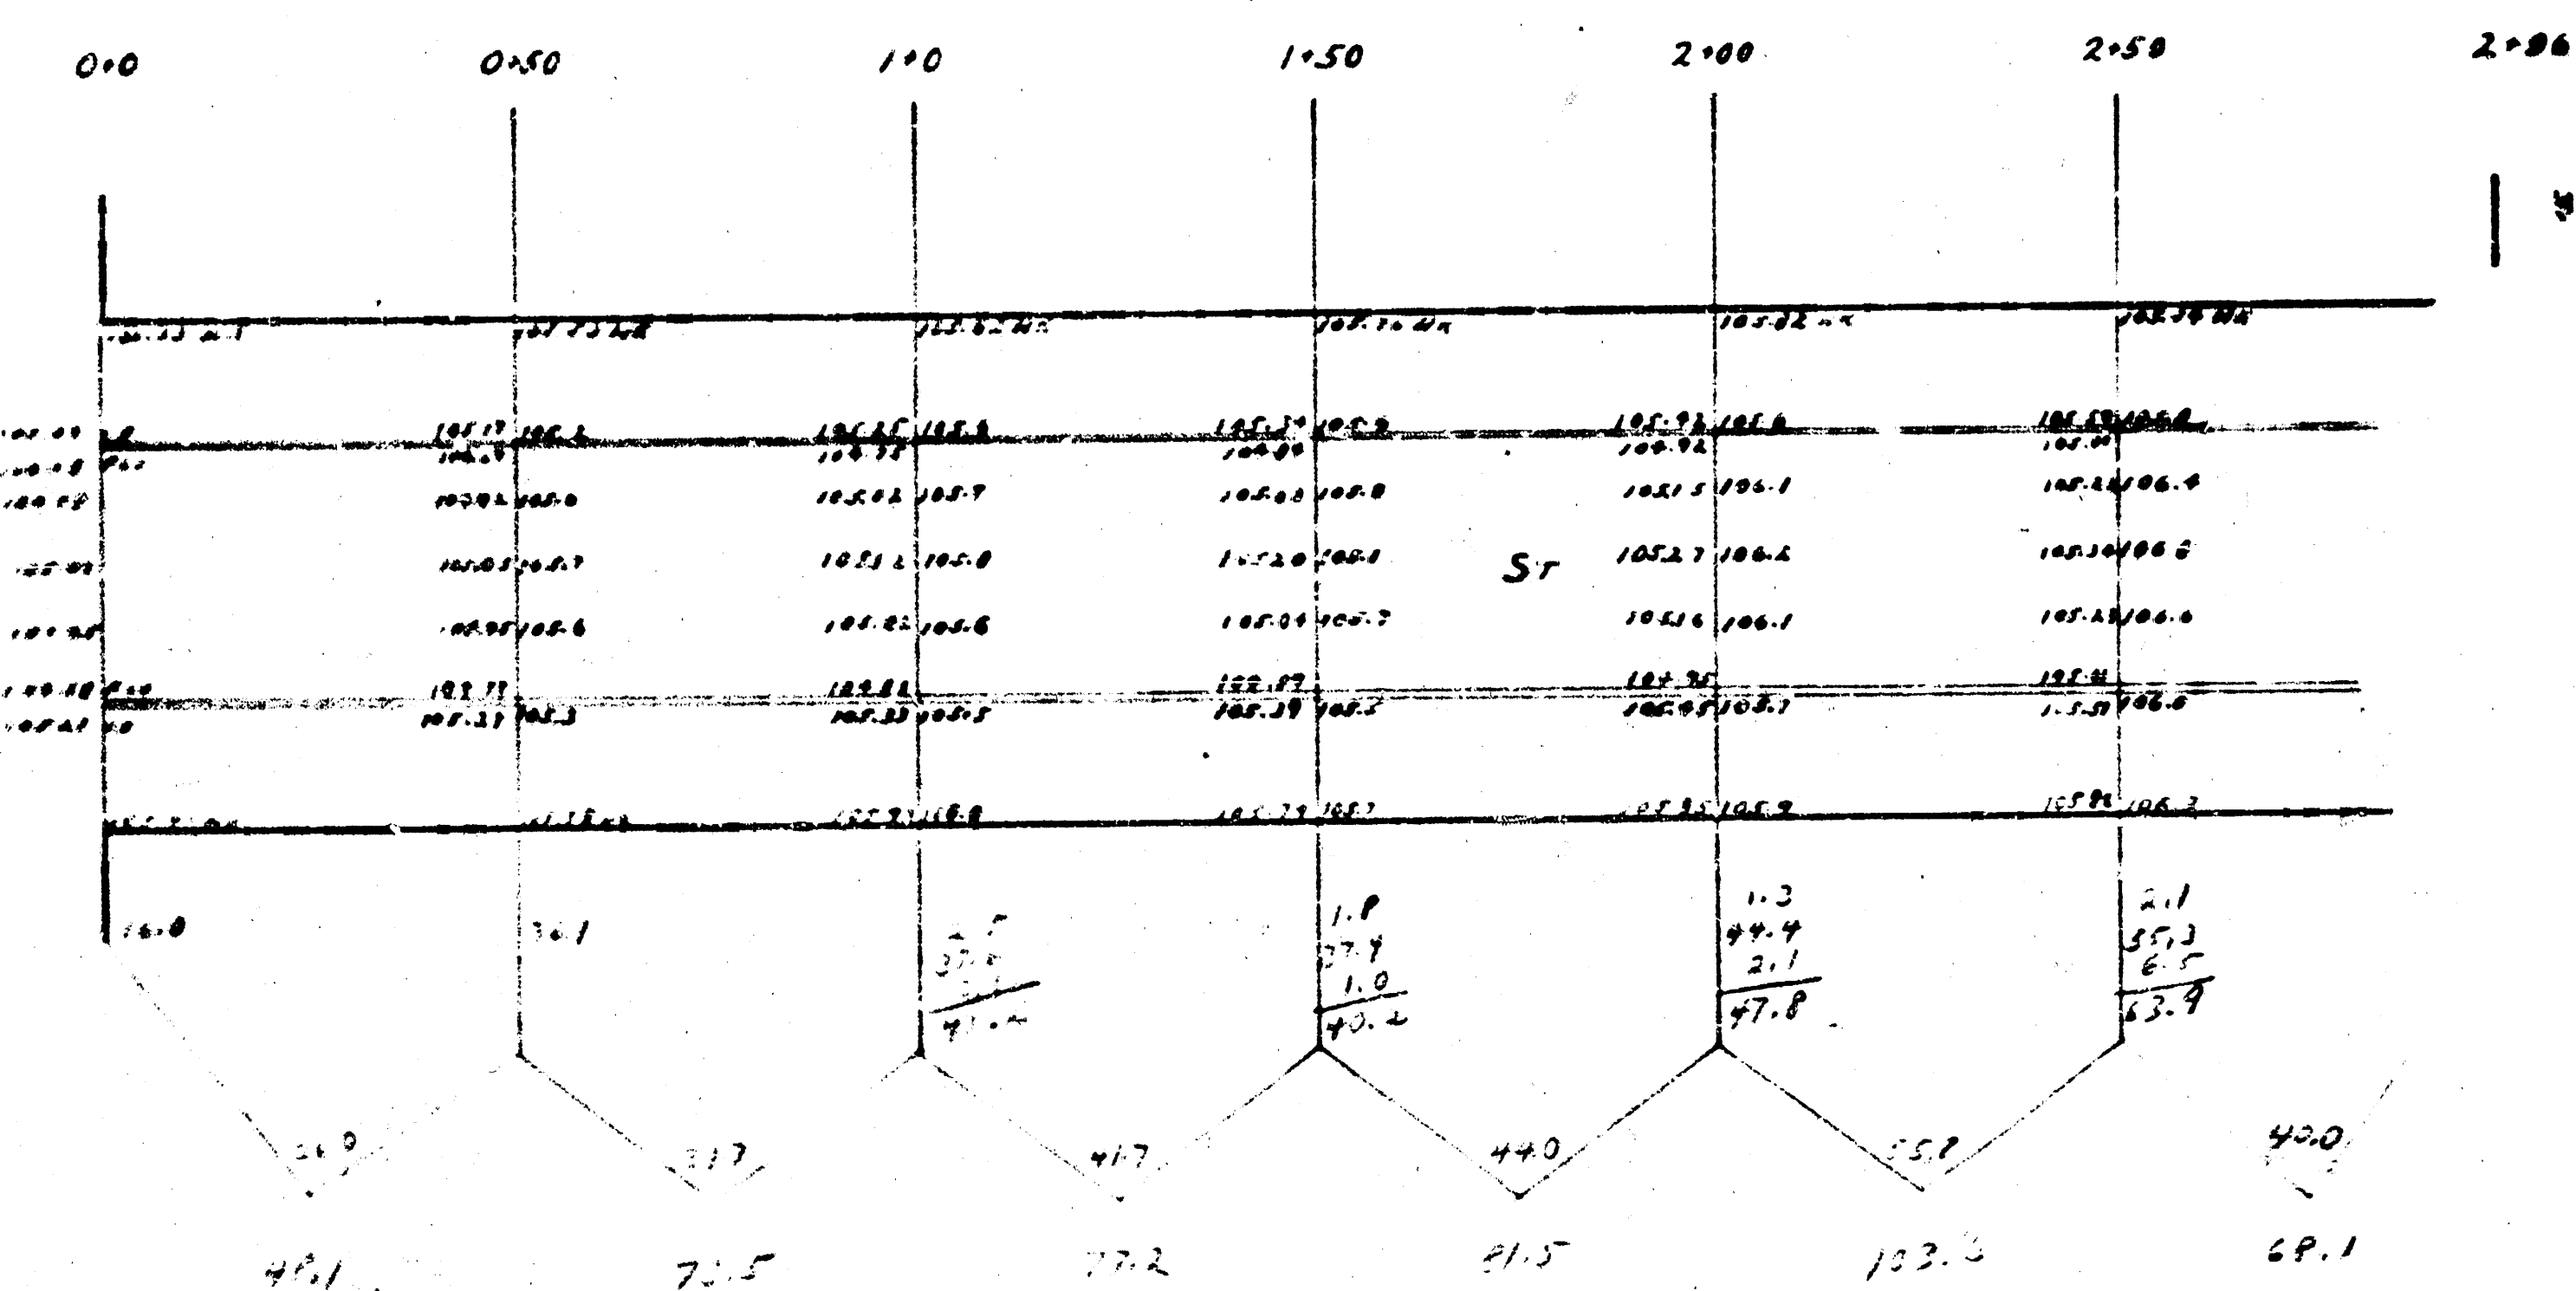


PAVING PLAN 1945 MORRIS E.L. POPLAR W.L. VOLUTSIA

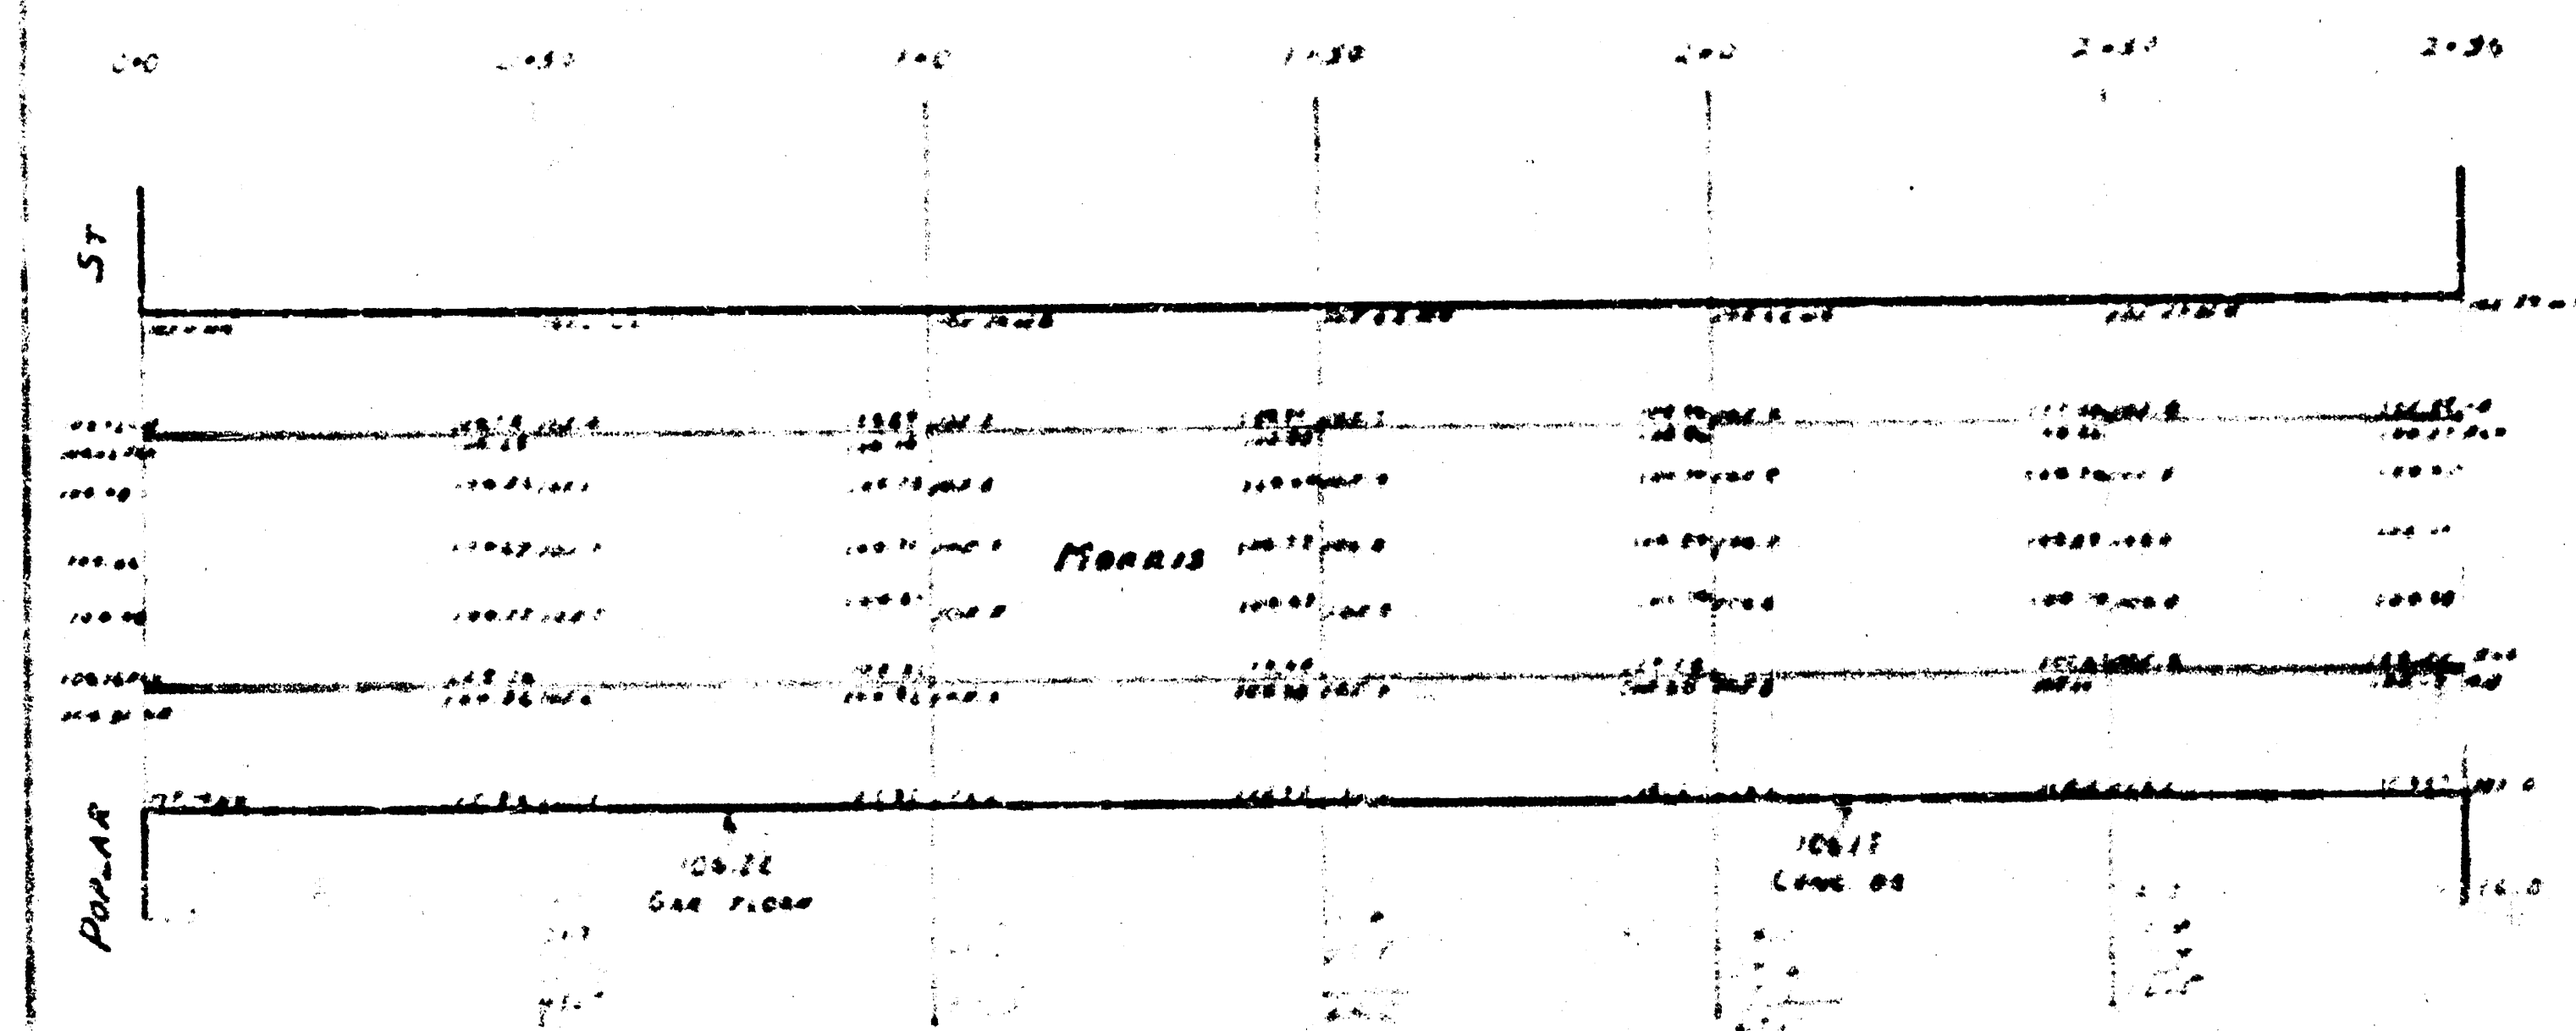


B.M. 10510 L' IN LONG C. NR S. E. POPLAR MORRIS
B.M. 10515 C' IN CAMPBELL C. NR E. W. GARDEN MORRIS
B.M. 10616 L' IN CREVED C. NR N. W. VOLUTSIA MORRIS
B.M. 10621 K' IN KANALEE S.E. NR D. M. ESTELLE MORRIS

60.7
71.5
112.9
125.6
155.0
61.7
73.1
77.2
81.5
103.2
82.2
90.6
97.0
1000.7

PAVE
1000.8
500.0
1520.5
51.2
51.2
78.74

PAVING PLAN - 1945 MORRIS STREET E.L. POPLAR TO W.L. VOLUTSIA CONCRETE 30' & INTEGRAL CURB	
SCALE 1" = 20'	CITY OF WICHITA PUBLIC SERVICE DEPARTMENT ENGINEERING DIVISION L.A. WHITE, CITY ENGR.
DATE 10-10-45	
BY L. A. WHITE	
CHK. L. A. WHITE	

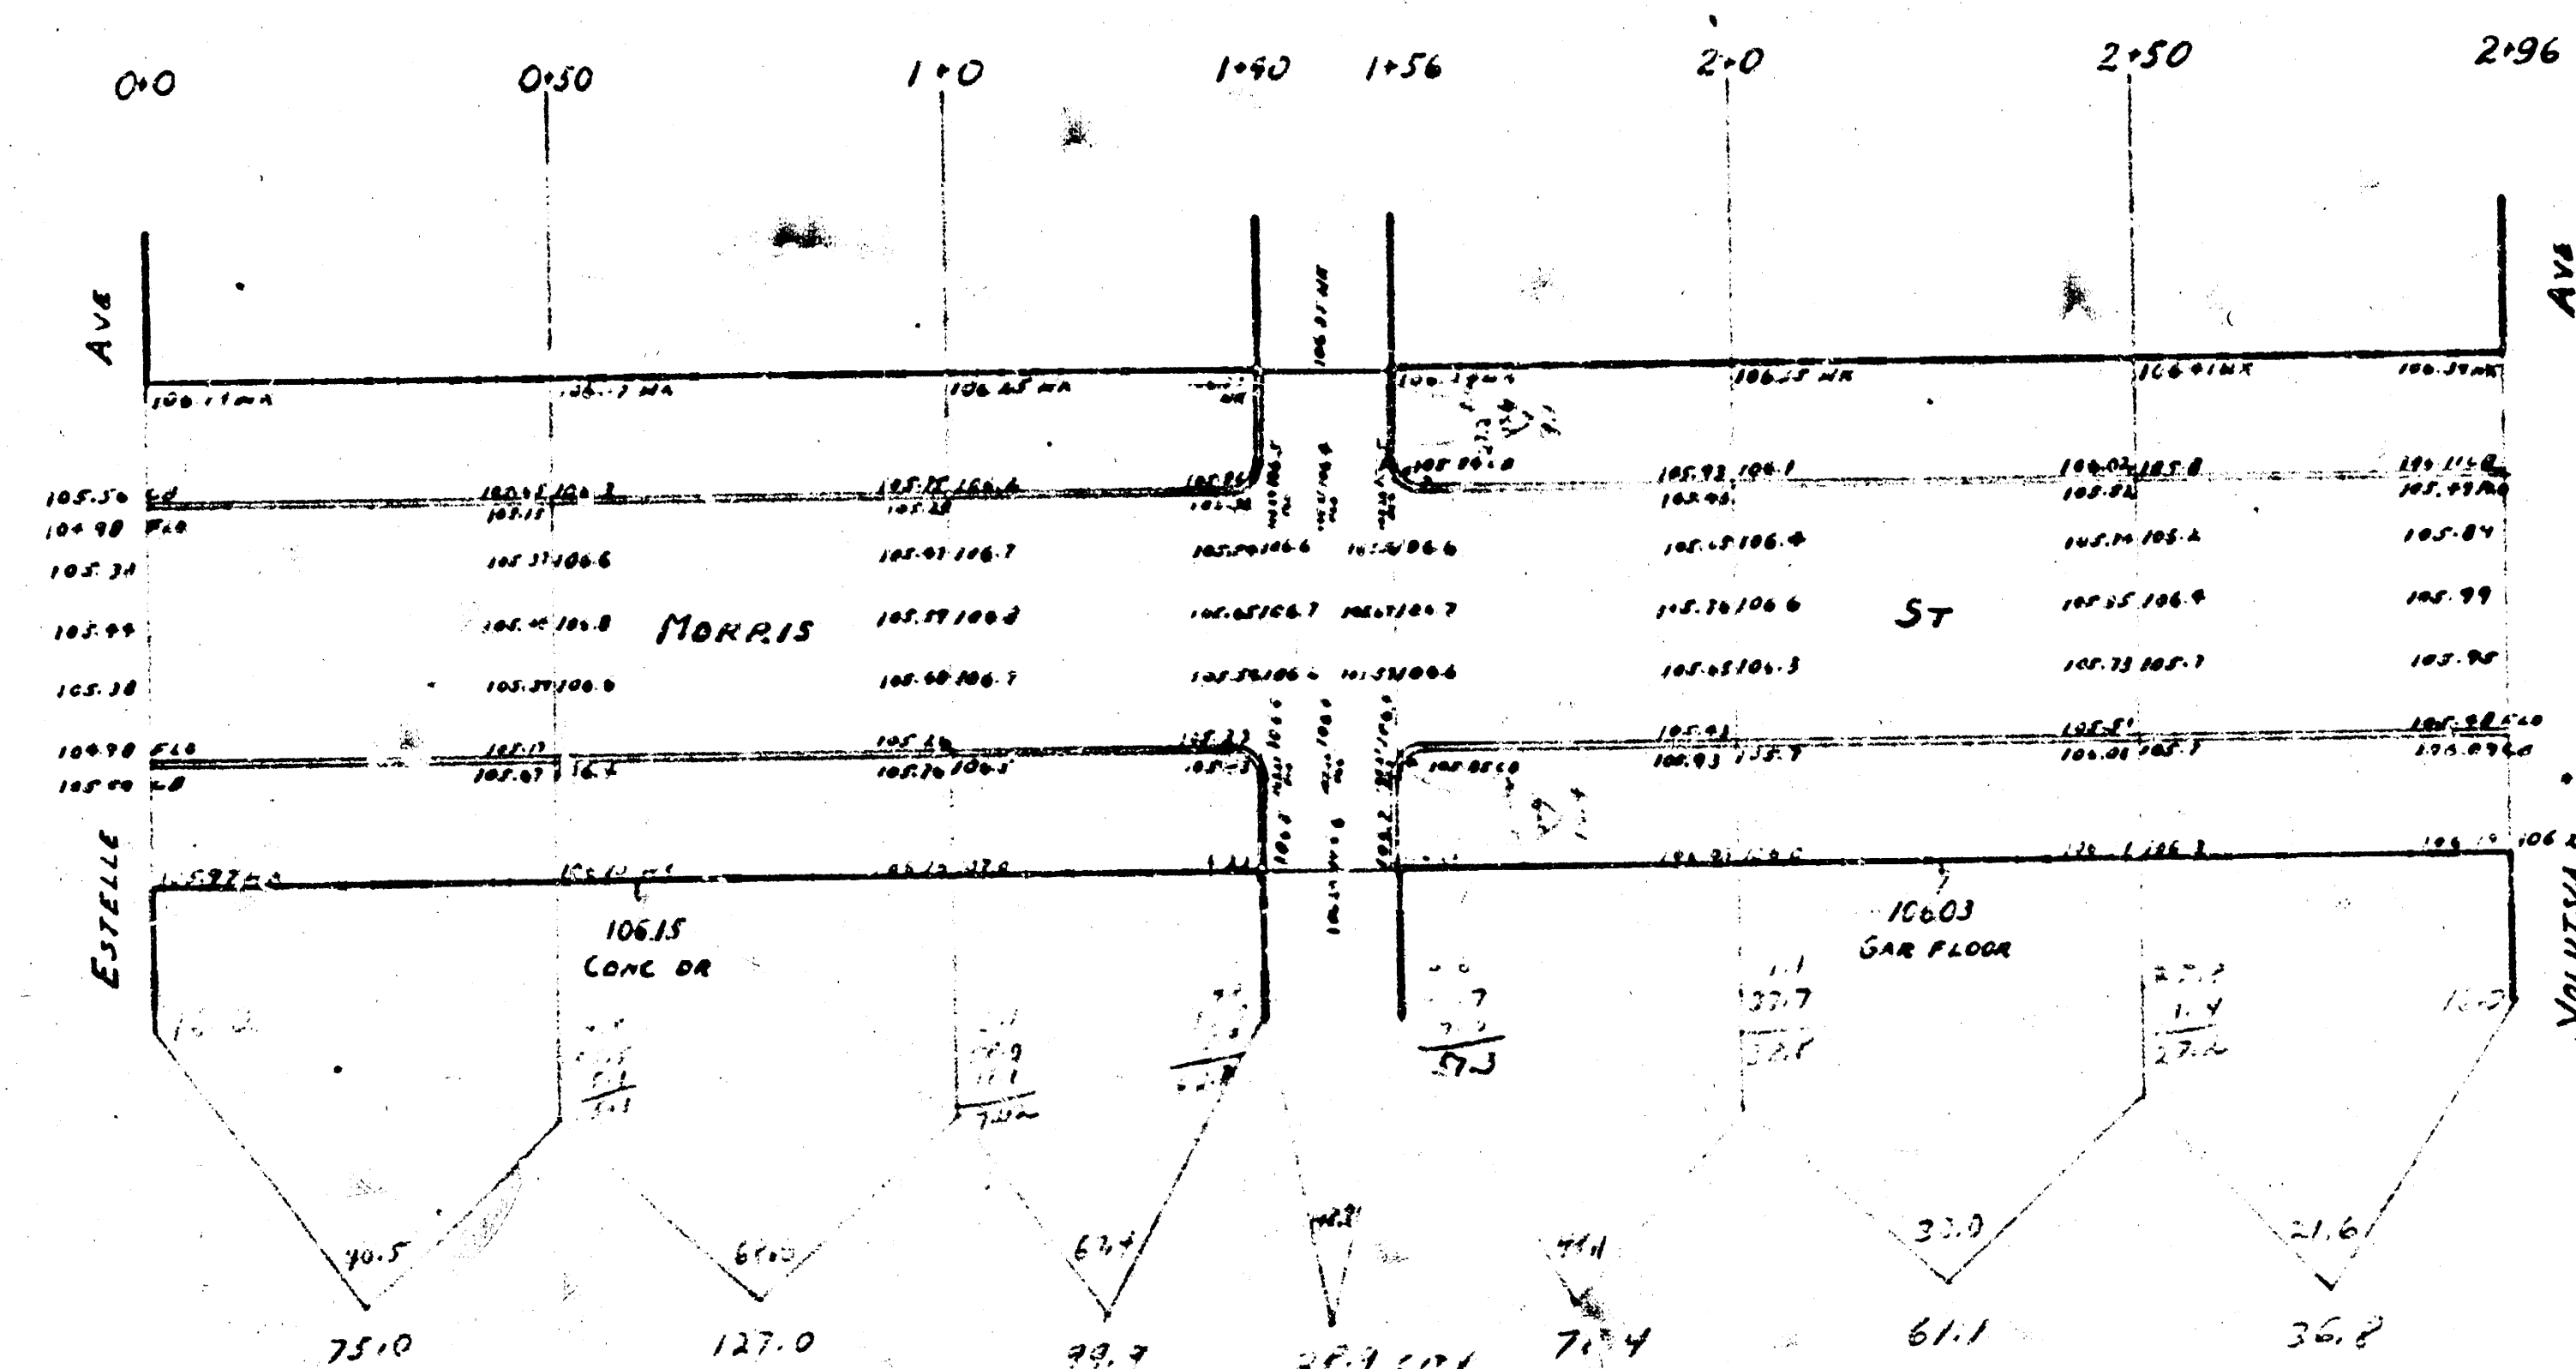

1+00	117.4
1+10	117.4
1+20	117.4
1+30	117.4
1+40	117.4
1+50	117.4
1+60	117.4
1+70	117.4
1+80	117.4
1+90	117.4
2+00	117.4
2+10	117.4
2+20	117.4
2+30	117.4
2+40	117.4
2+50	117.4
2+60	117.4
2+70	117.4
2+80	117.4
2+90	117.4
2+96	117.4

PAVING PLAN - 1945	
MORRIS STREET	
E.L. POPLAR TO W.L. VOLUTSIA	
CONCRETE 30' 4" INTEGRAL CURB	
SCALE: 1"=20'	CITY OF WICHITA
DATE: 10-25-45	PUBLIC SERVICE DEPARTMENT
DES: L.S.	ENGINEERING DIVISION
APP: L.S.	L.A. WHITE, CITY ENGR.