


4" SIDEWALK CONCRETE PAVEMENT CONSTRUCTION (6' WIDE)

IN SWANSON PARK

CITY OF WICHITA, KANSAS


PROJECT NO. 472-76-245-82098-000-000-001

INDEX NO. 785097

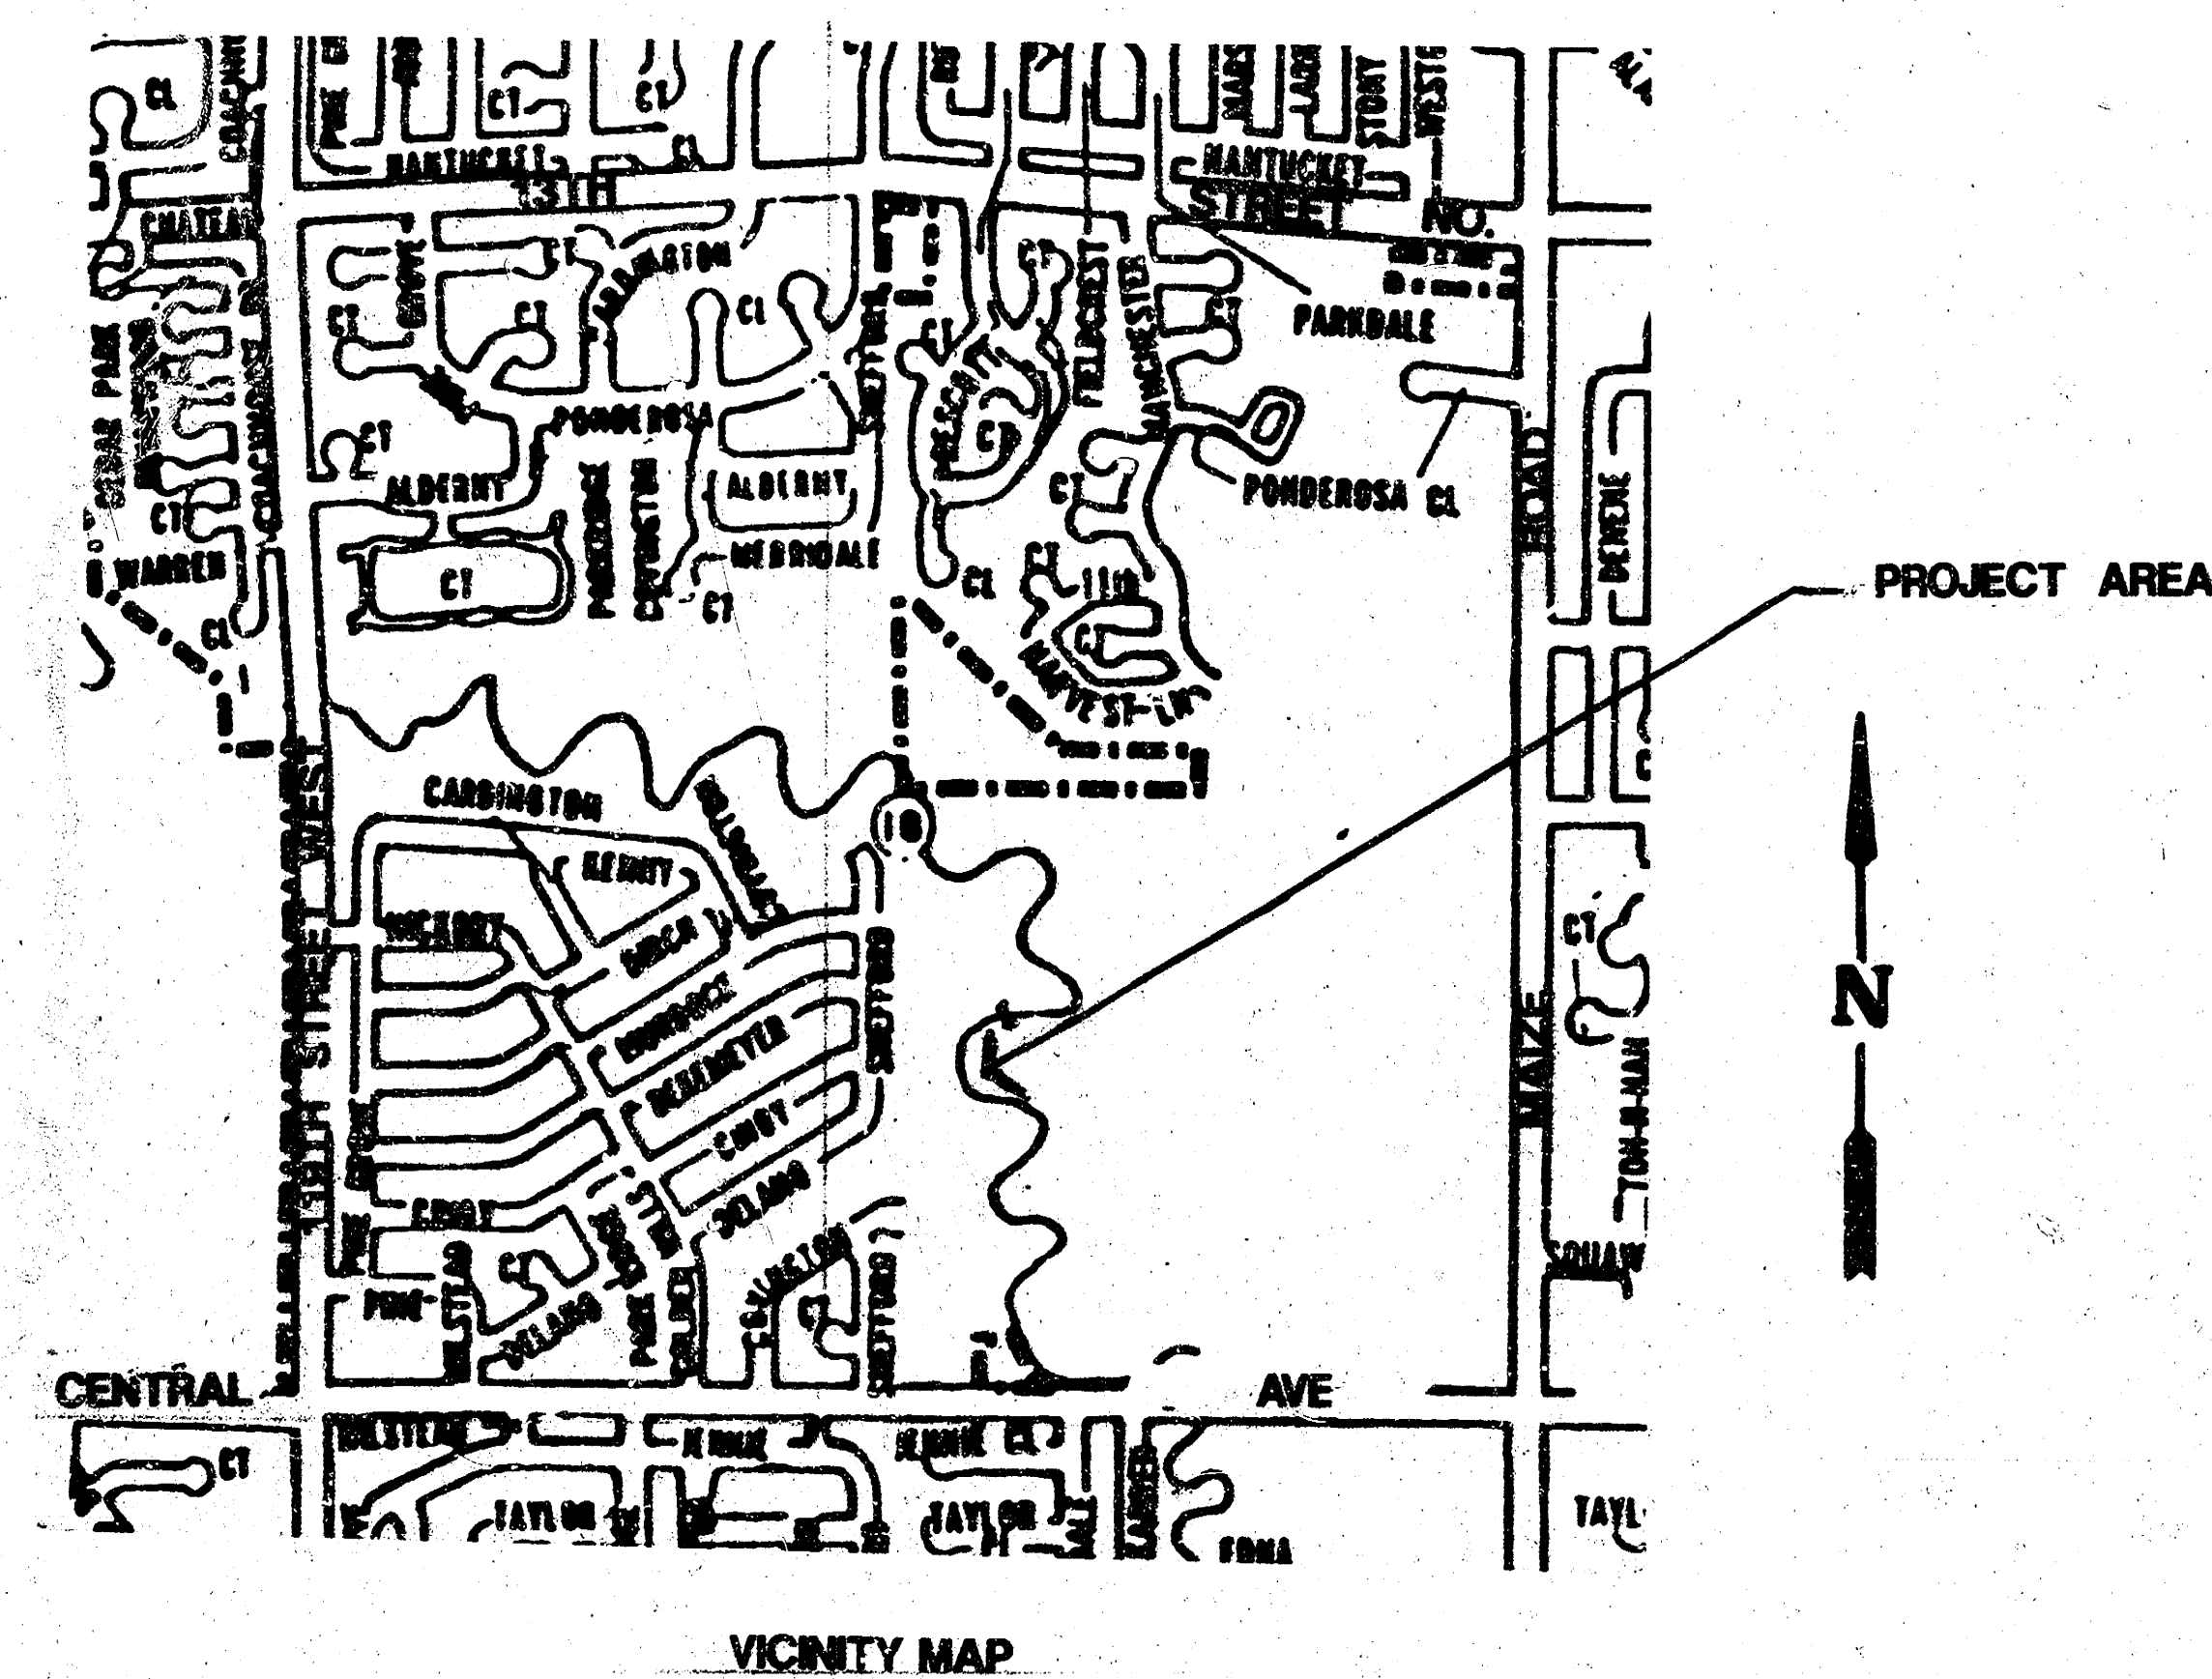

INDEX		DESCRIPTION
SHEET NO.		
1		TITLE SHEET
2		SITE PLAN

M. E. LINDEBAK, P.E.; CITY ENGINEER

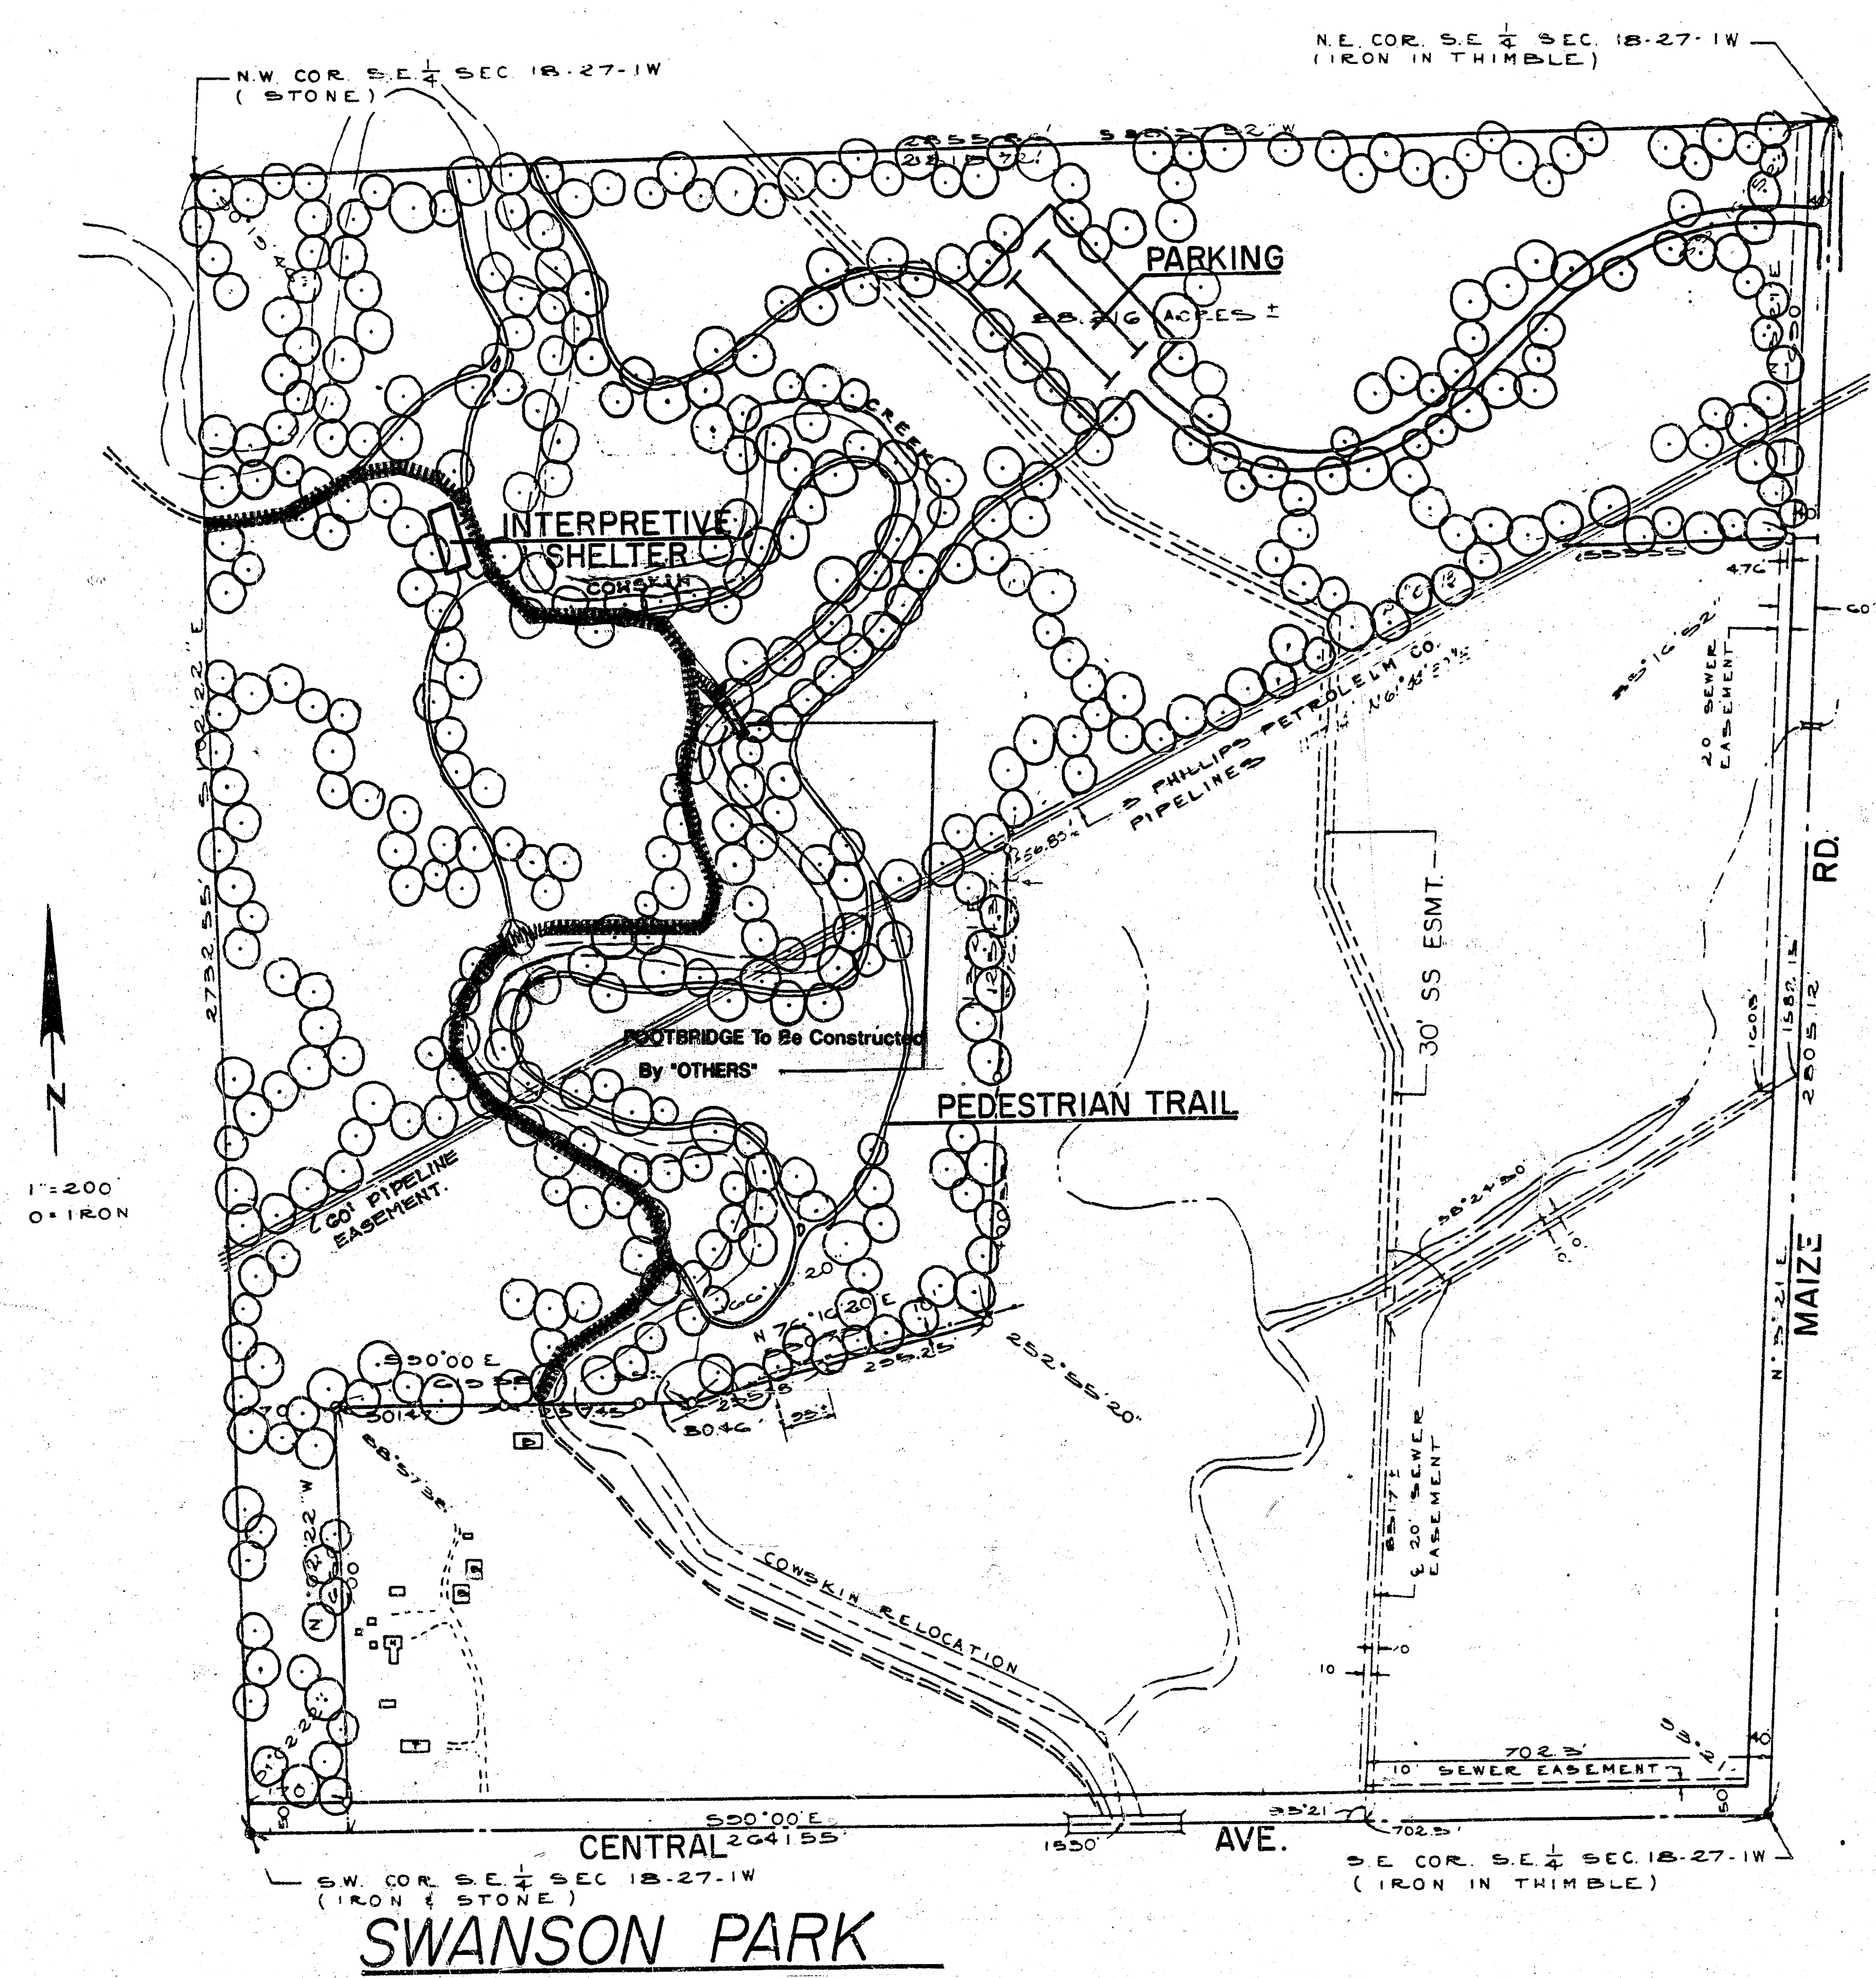

===== PROPOSED 4" SIDEWALK CONCRETE PAVEMENT CONSTRUCTION (6.00' WIDE)

INDEX NO. 785097

SITE PLAN

PROJECT NO. 472-76-245-82098-000-000-001