



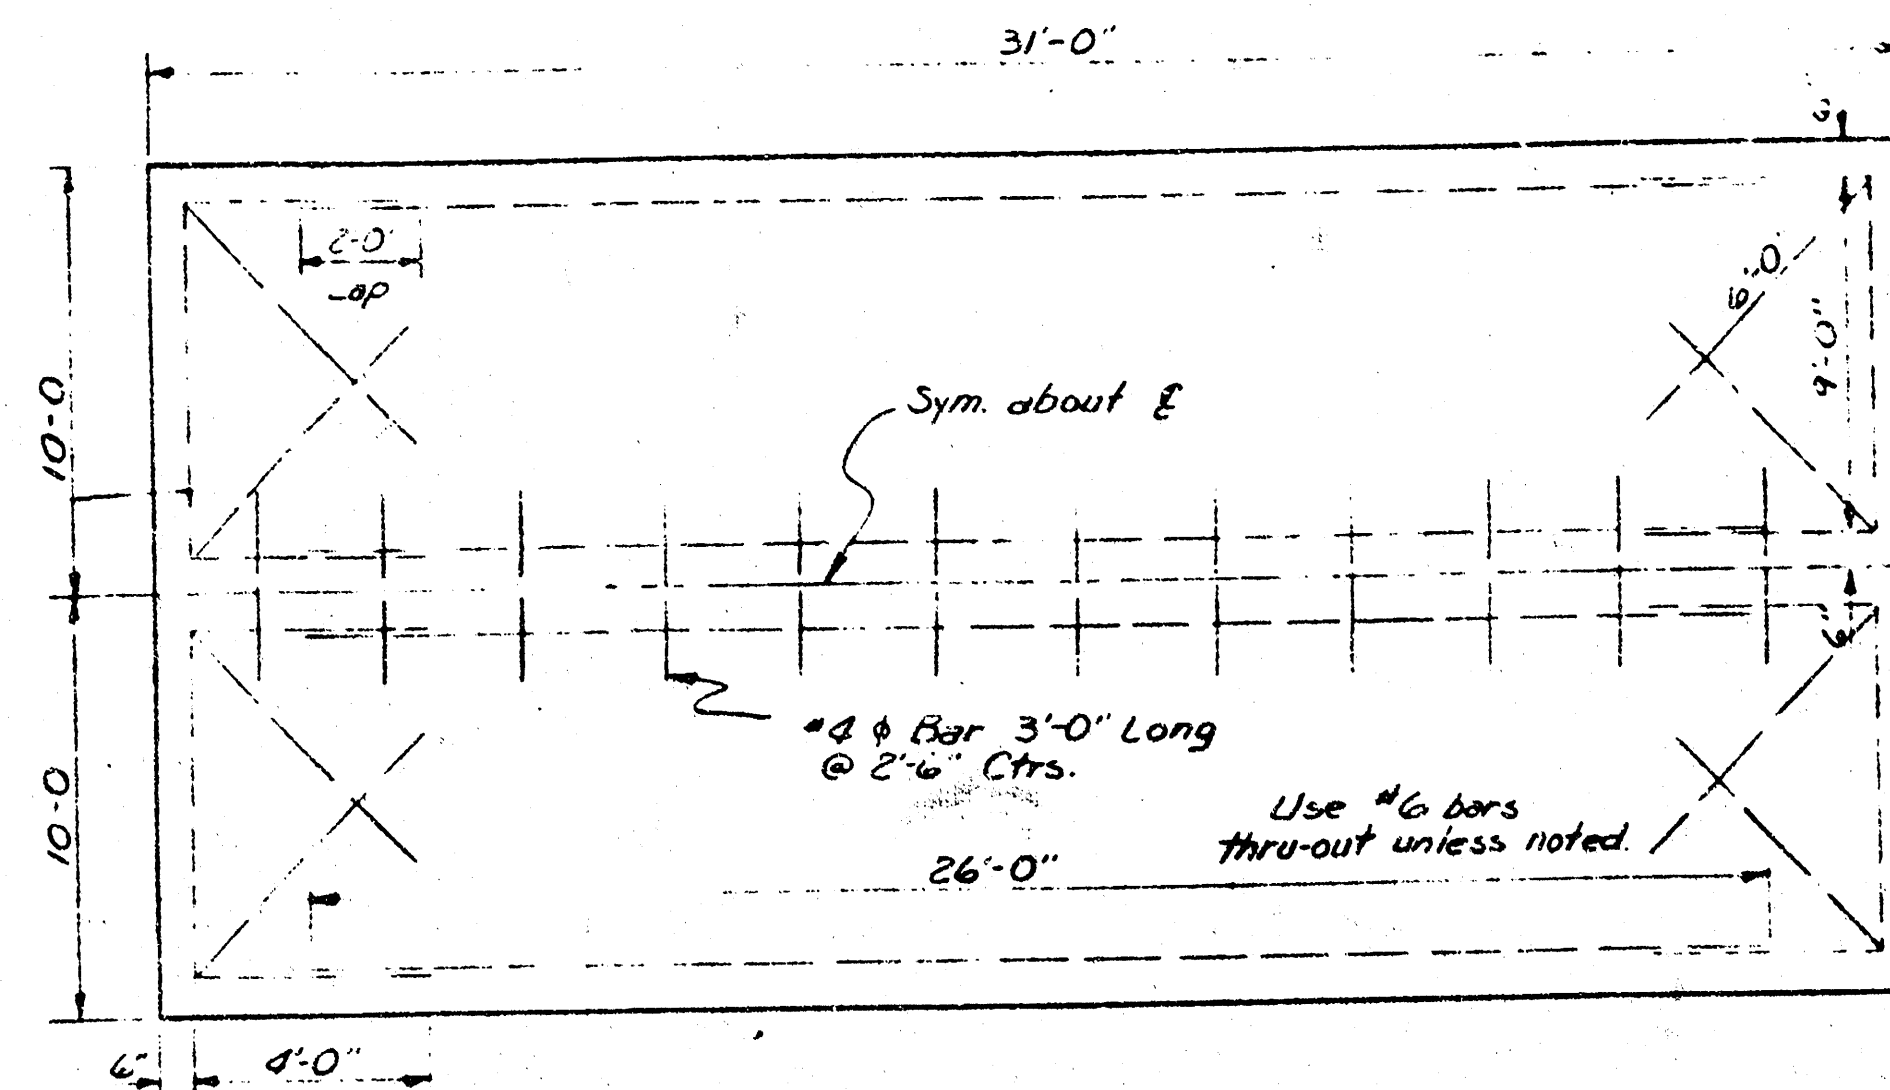


NOTE: STEEL PATTERN


BAR SIZING, CONCRETE SPECIFICATIONS, AND OTHER CONSTRUCTION DETAILS TO BE IN ACCORDANCE WITH THE CITY OF WICHITA SPECIFICATIONS.

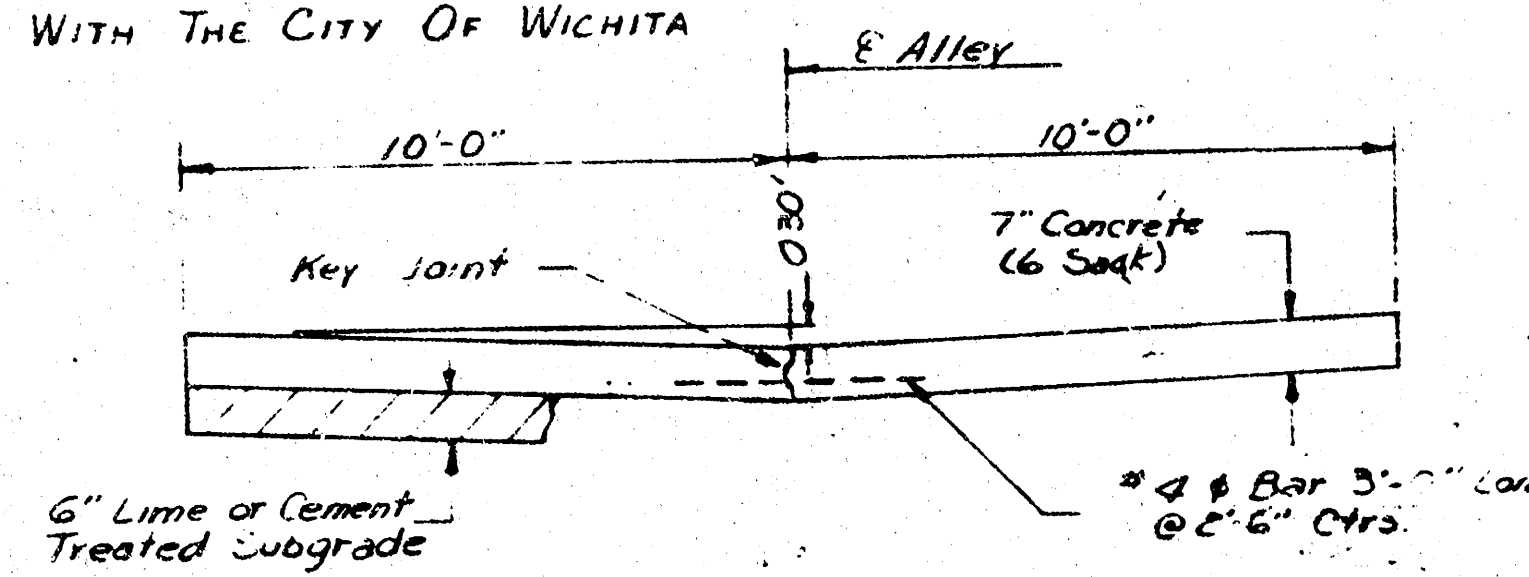


TYPICAL SECTION & KEY JOINT

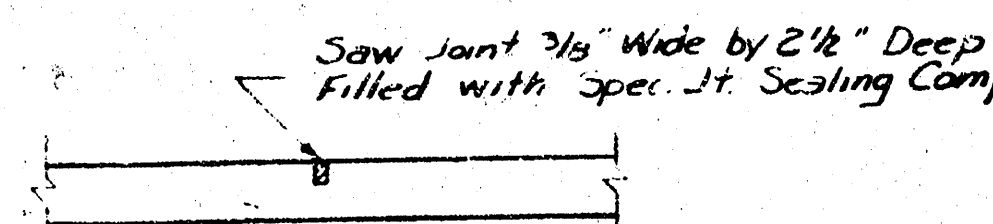

CONTRACTION JOINT

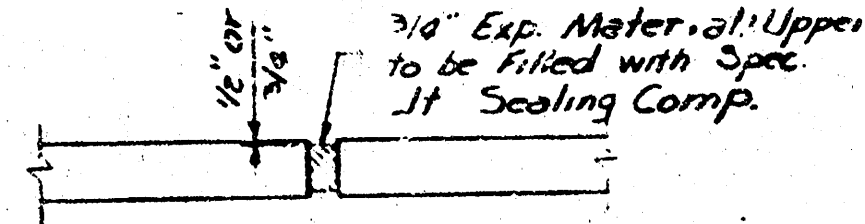


EXPANSION JOINT

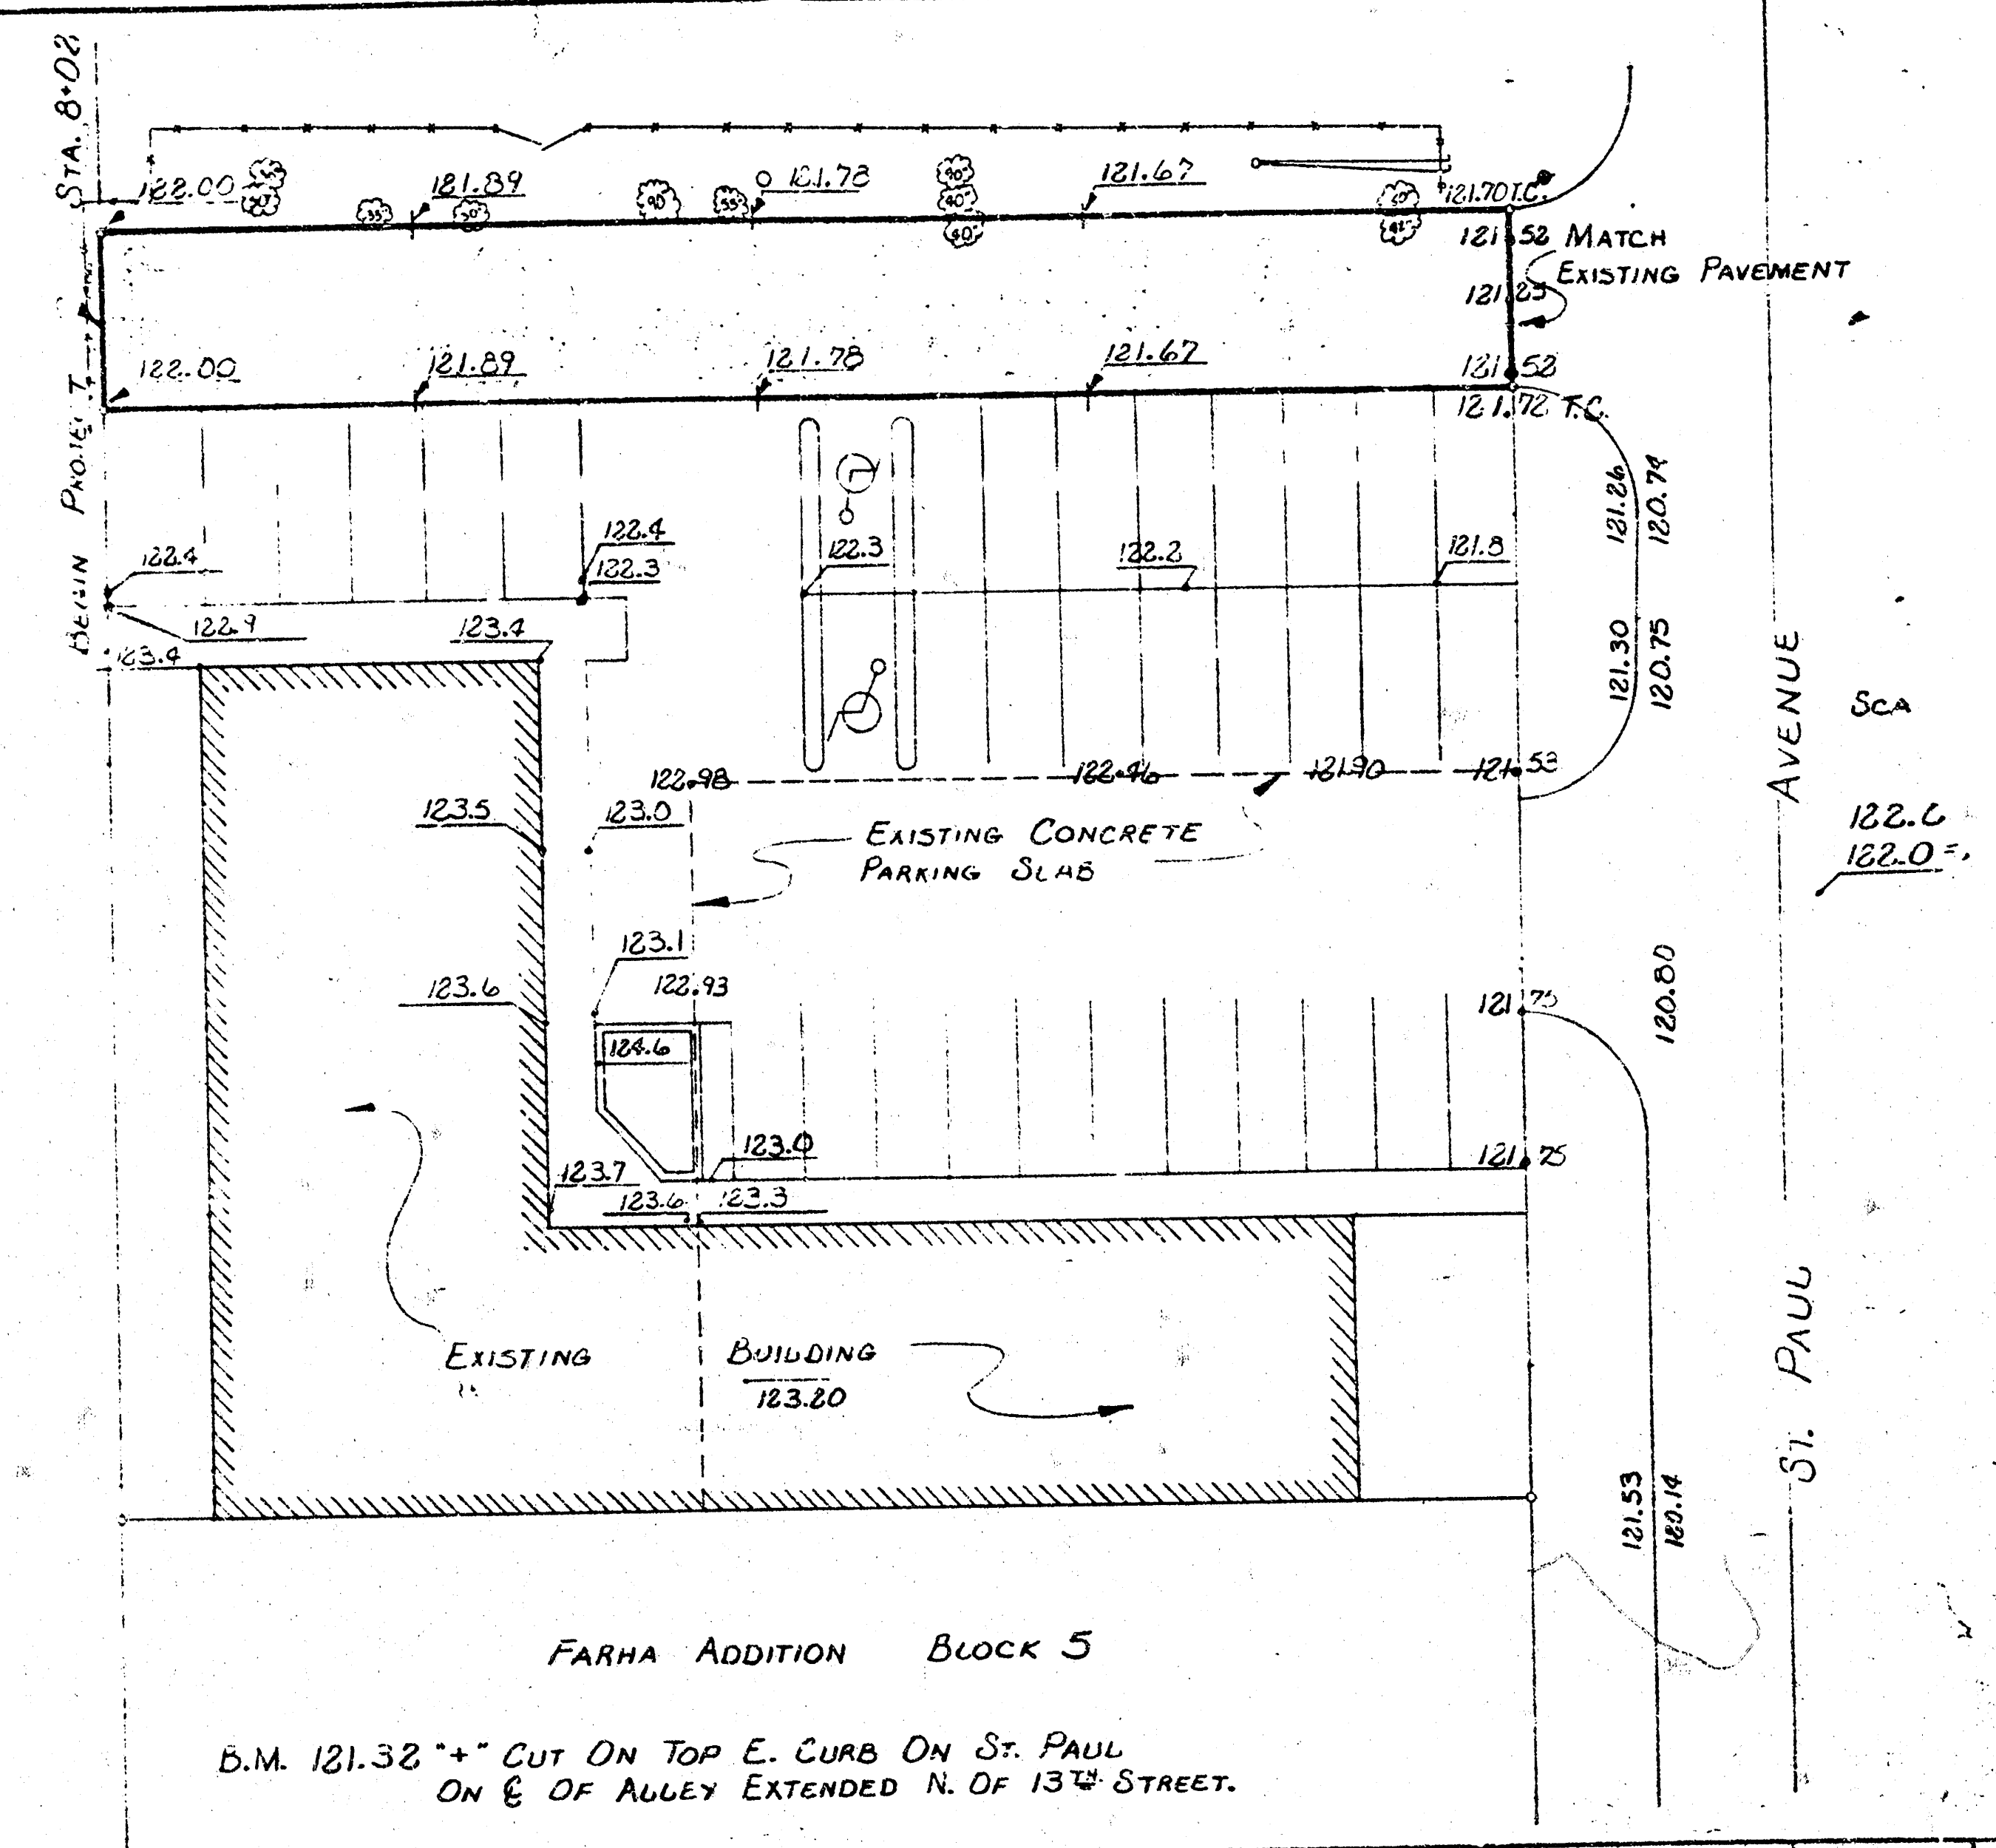

FARHA ADDITION BLOCK 5

B.M. 121.32 "+ CUT ON TOP E. CURB ON ST. PAUL ON E. OF ALLEY EXTENDED N. OF 13TH STREET.

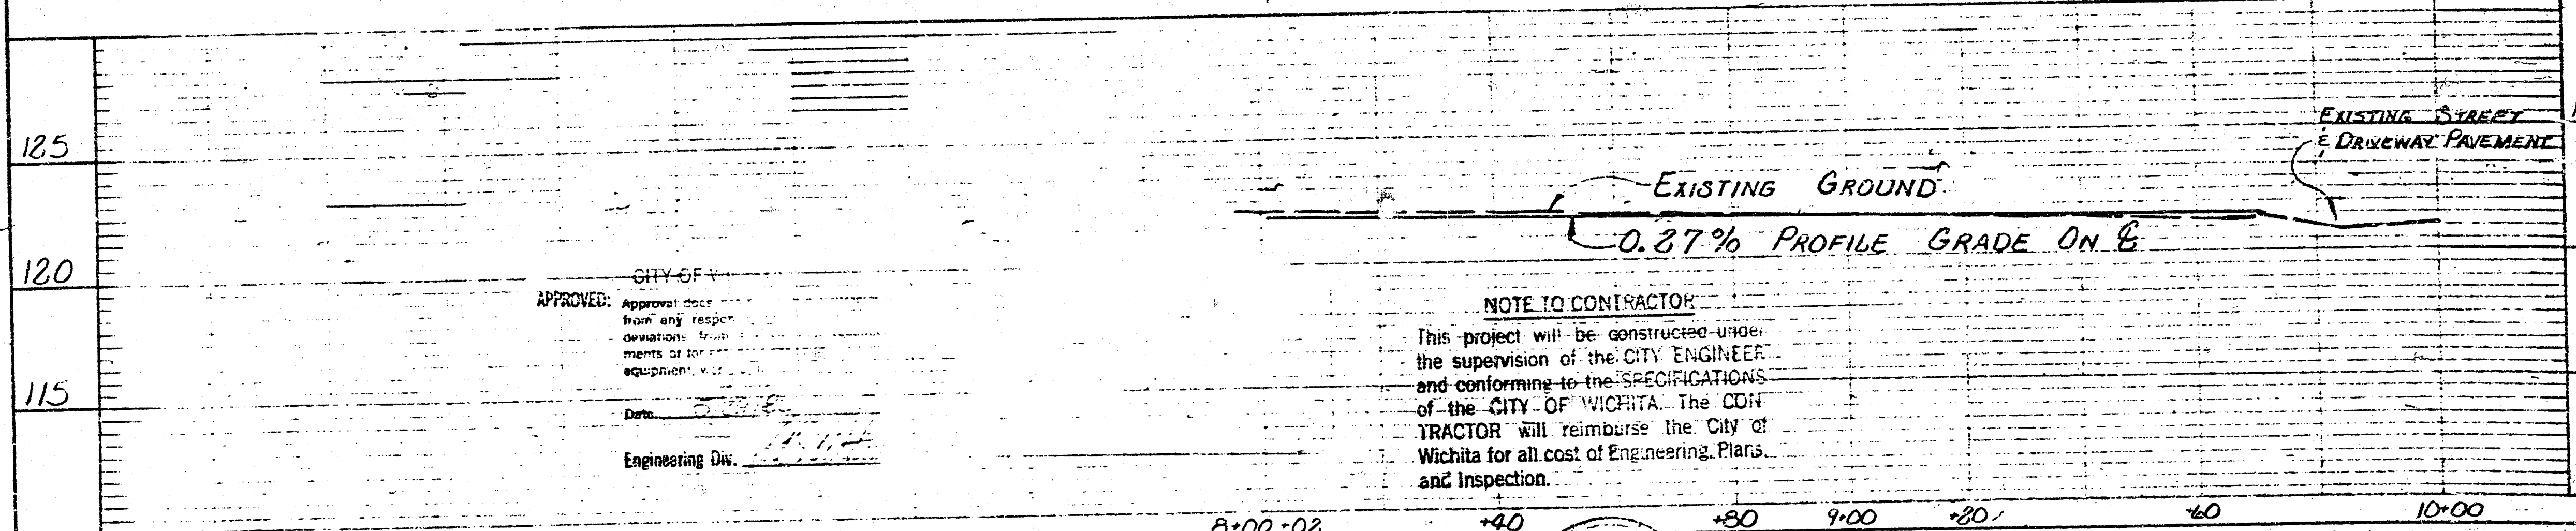

EXISTING GROUND
0.87% PROFILE GRADE ON E.


NOTE TO CONTRACTOR

This project will be constructed under the supervision of the CITY ENGINEER and conforming to the SPECIFICATIONS of the CITY OF WICHITA. The CONTRACTOR will reimburse the City of Wichita for all cost of Engineering, Plans and Inspection.

CITY OF WICHITA

APPROVED: _____

Engineering Div.

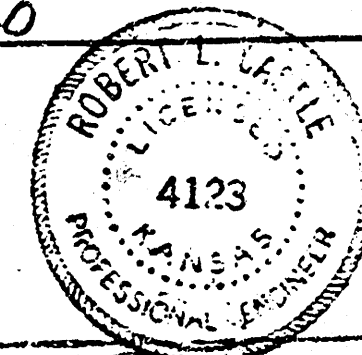

PANKRATZ CONSTRUCTION CO. INC. 1213 1/2 S. 13 TH ST. BURLINGAME, KANSAS	CO. 111-1213 1/2 S. 13 TH ST. BURLINGAME, KANSAS	GODDARD, KANSAS
DATE: MAY 1962	PLAN AND PROFILE	DWG. NO. 8036-C-80013
	IMPROVEMENT E-W ALLEY	
	BLOCK 5 FARHA ADDITION	SHEET 1 OF 1