

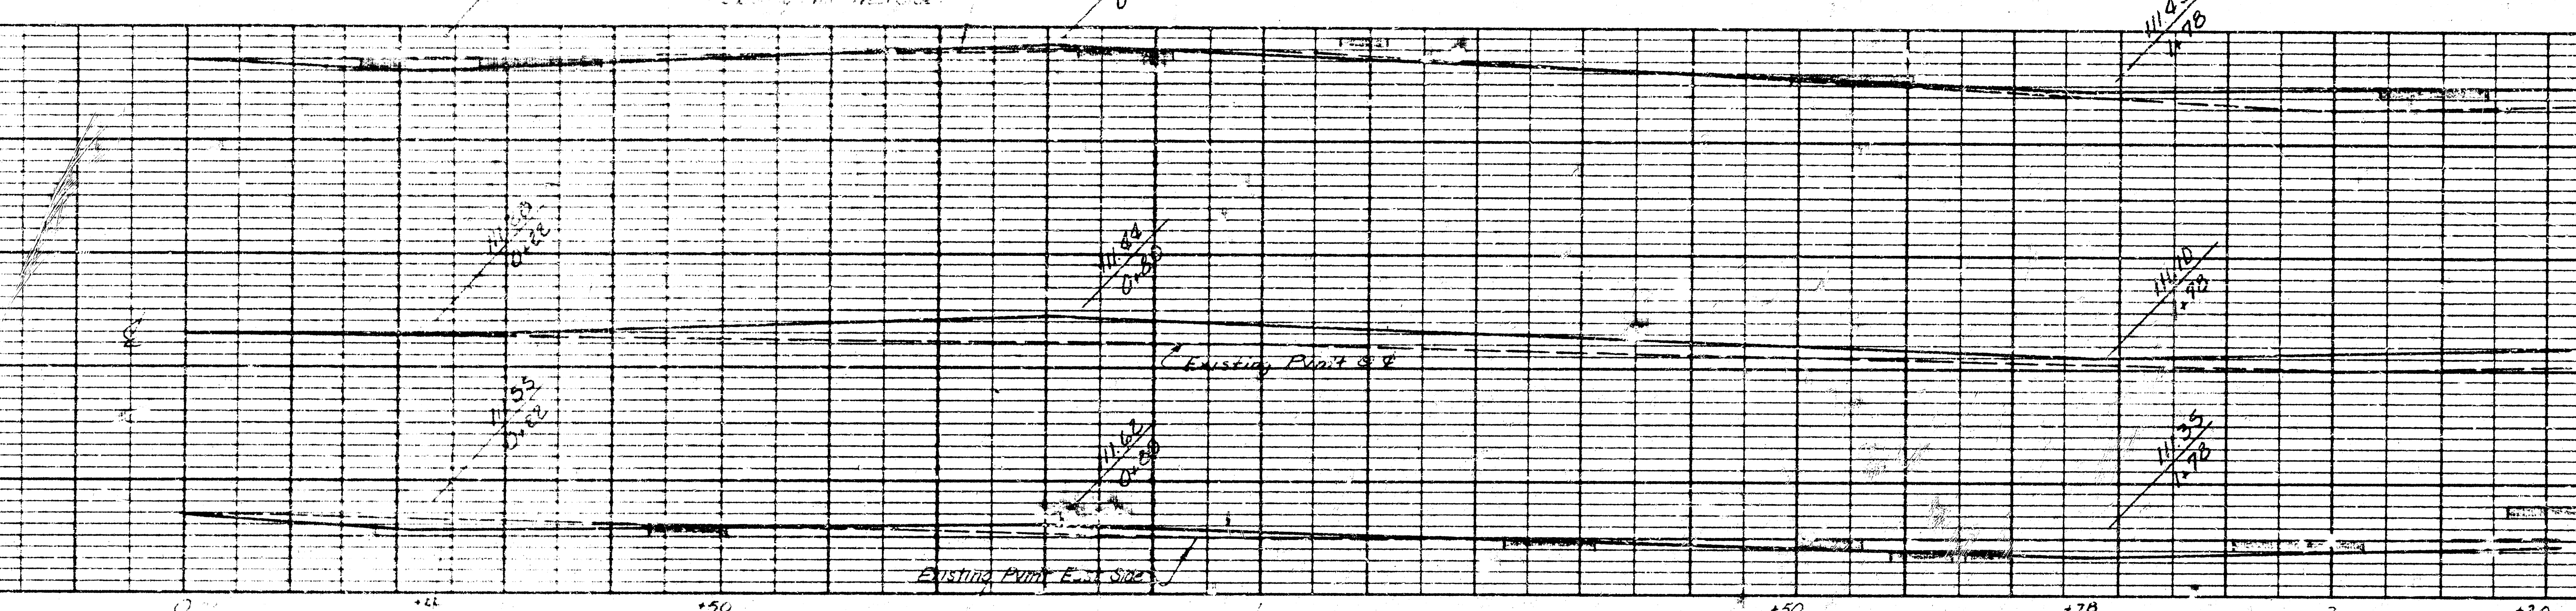
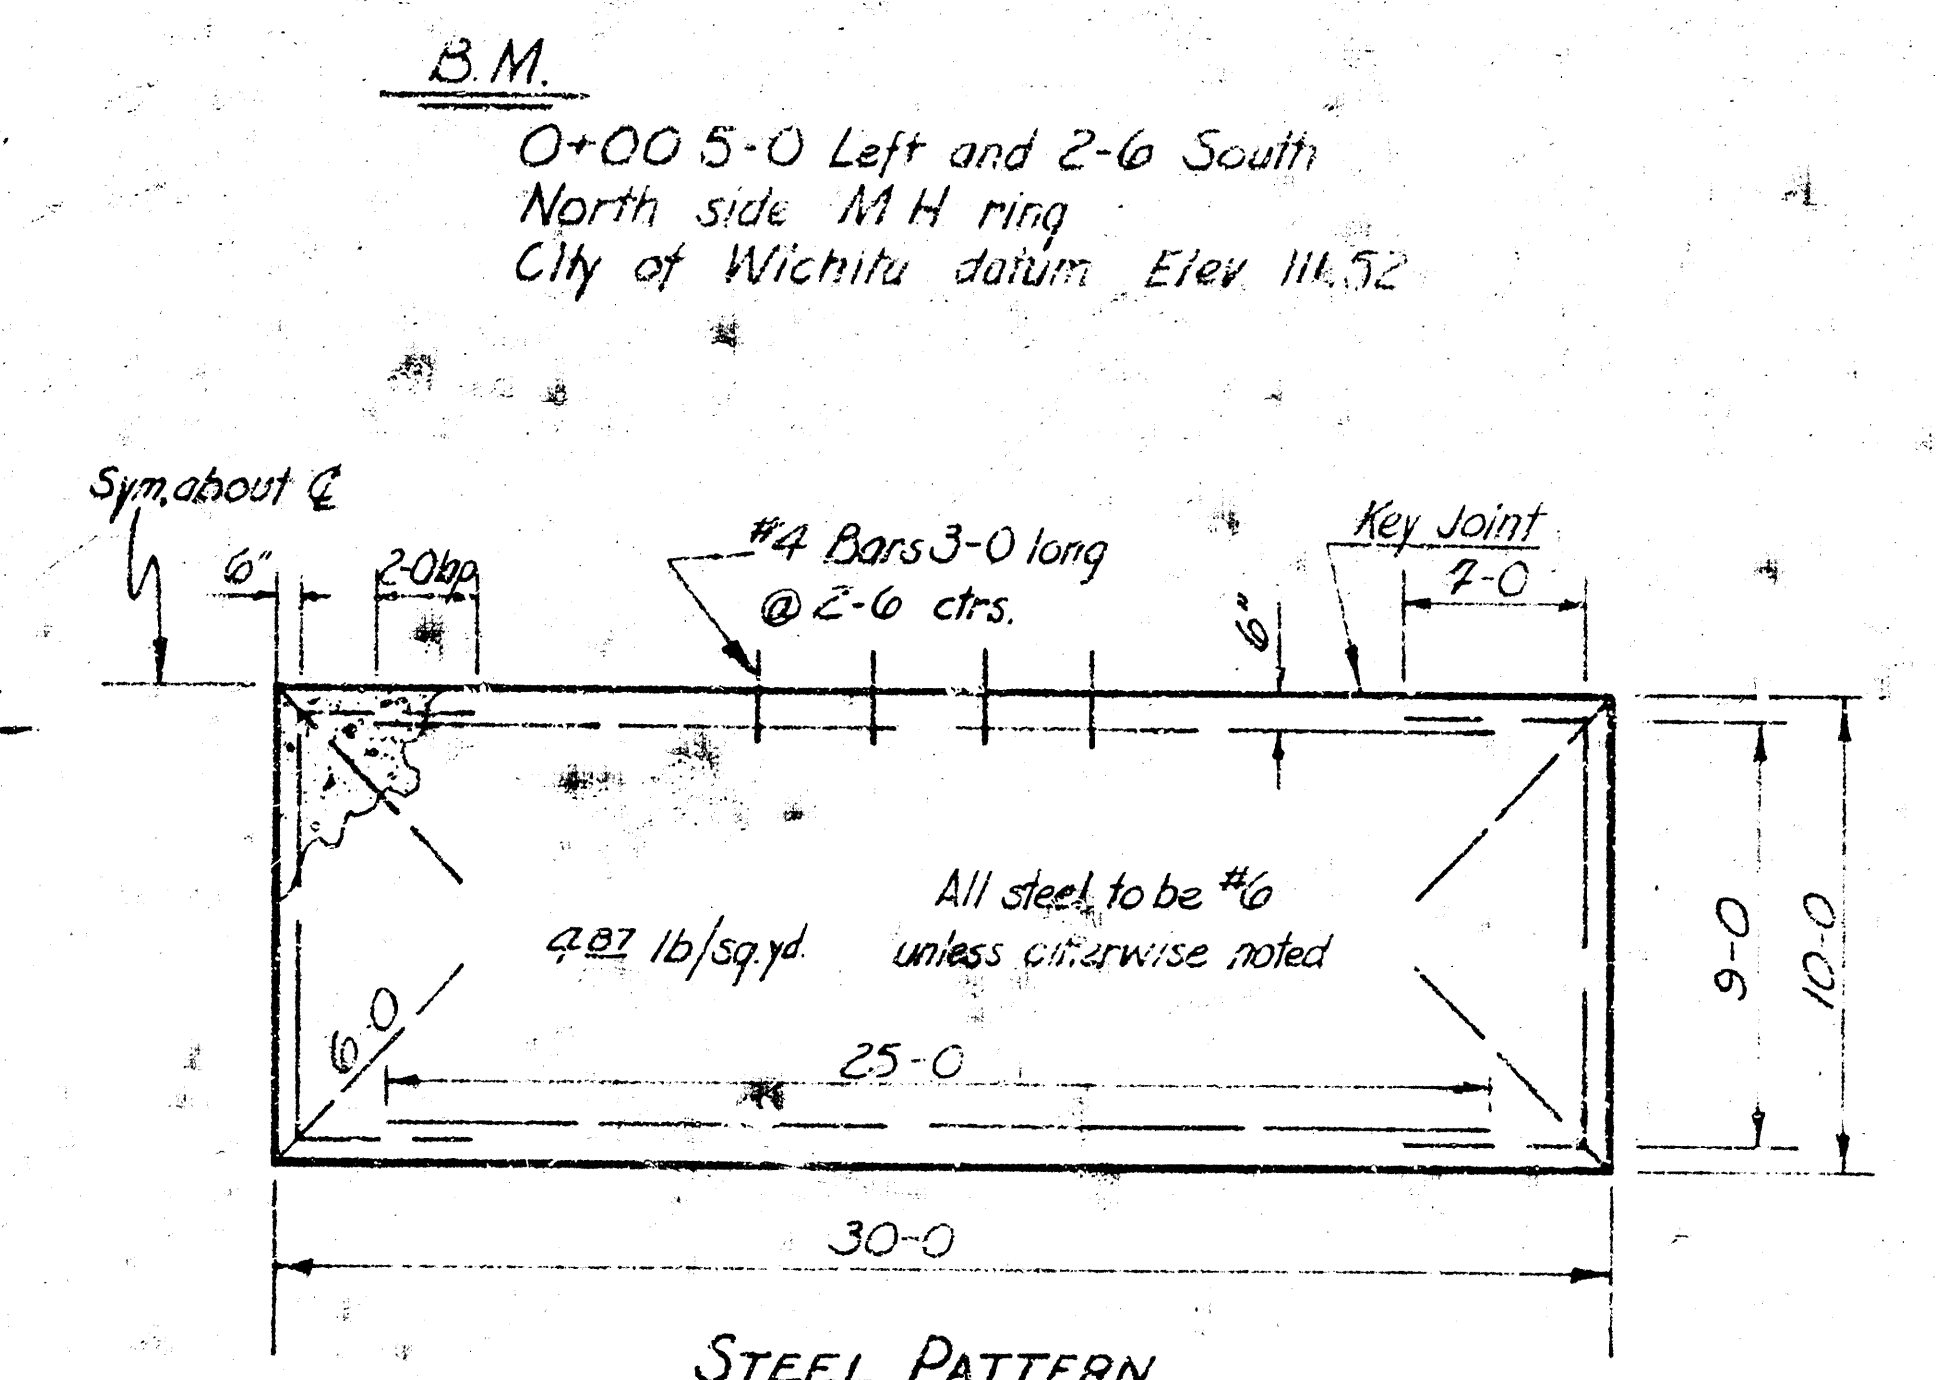
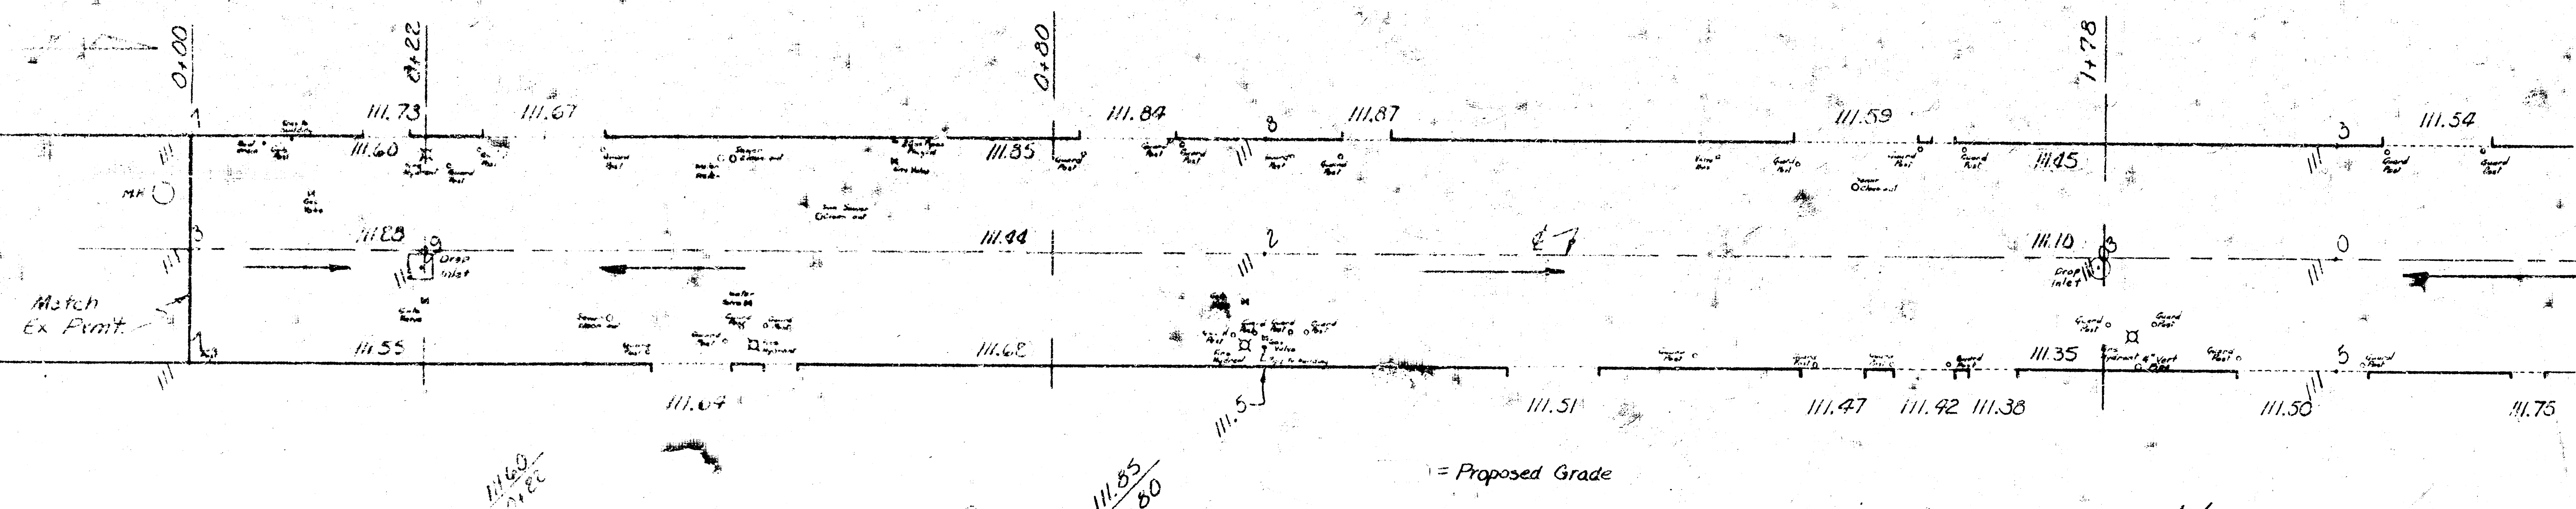
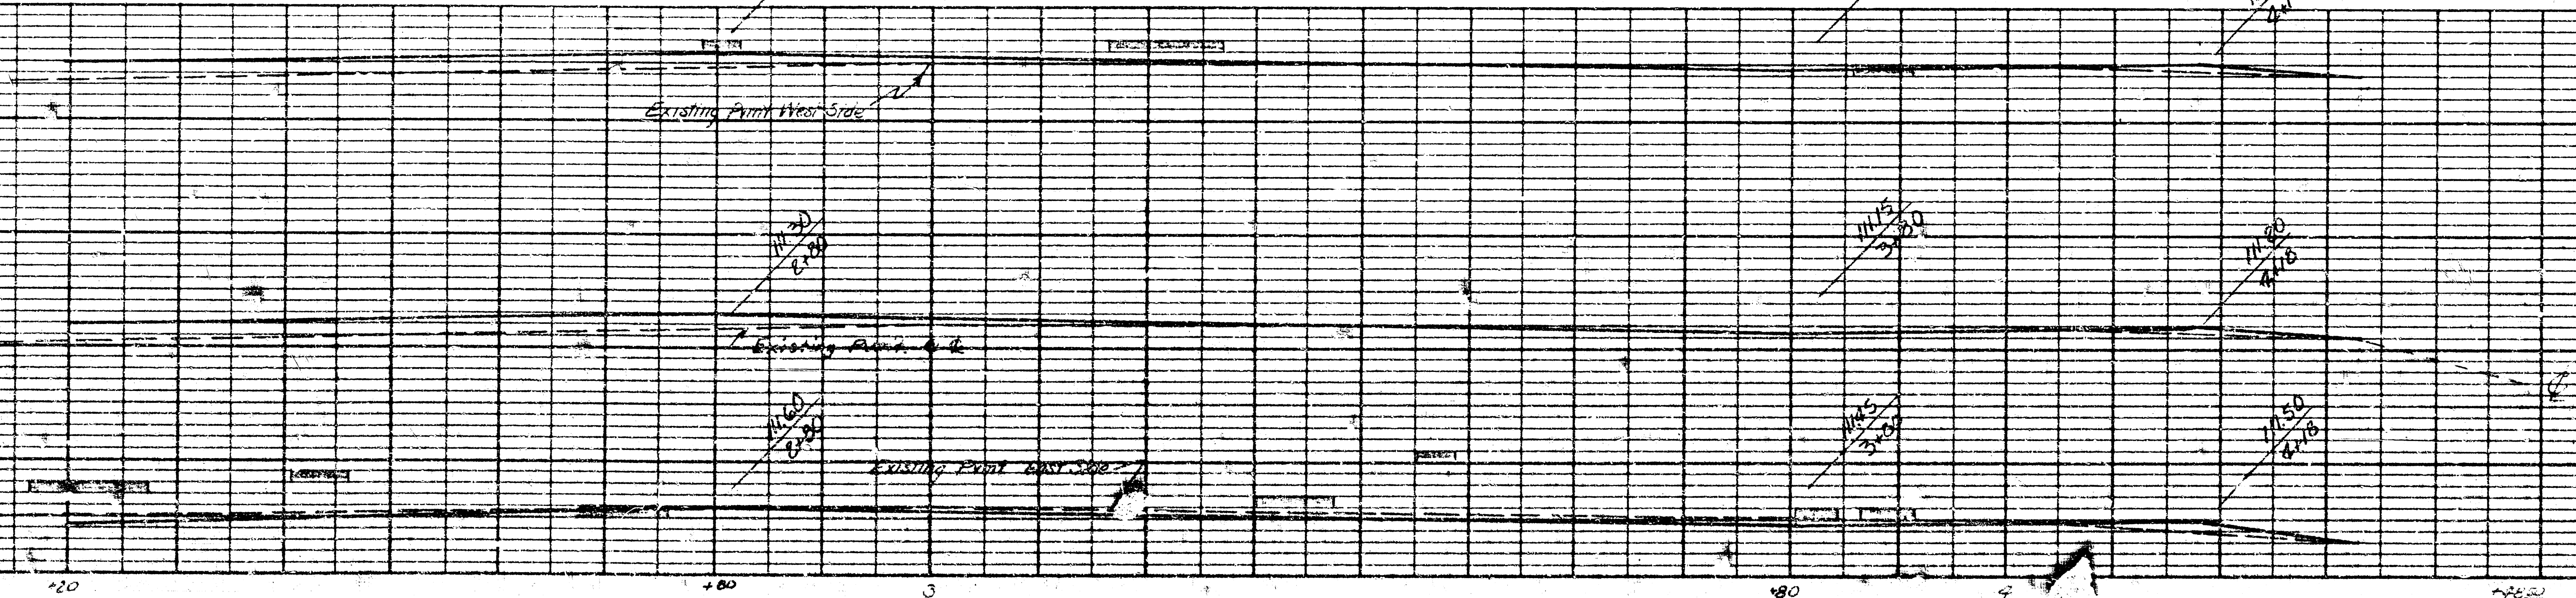


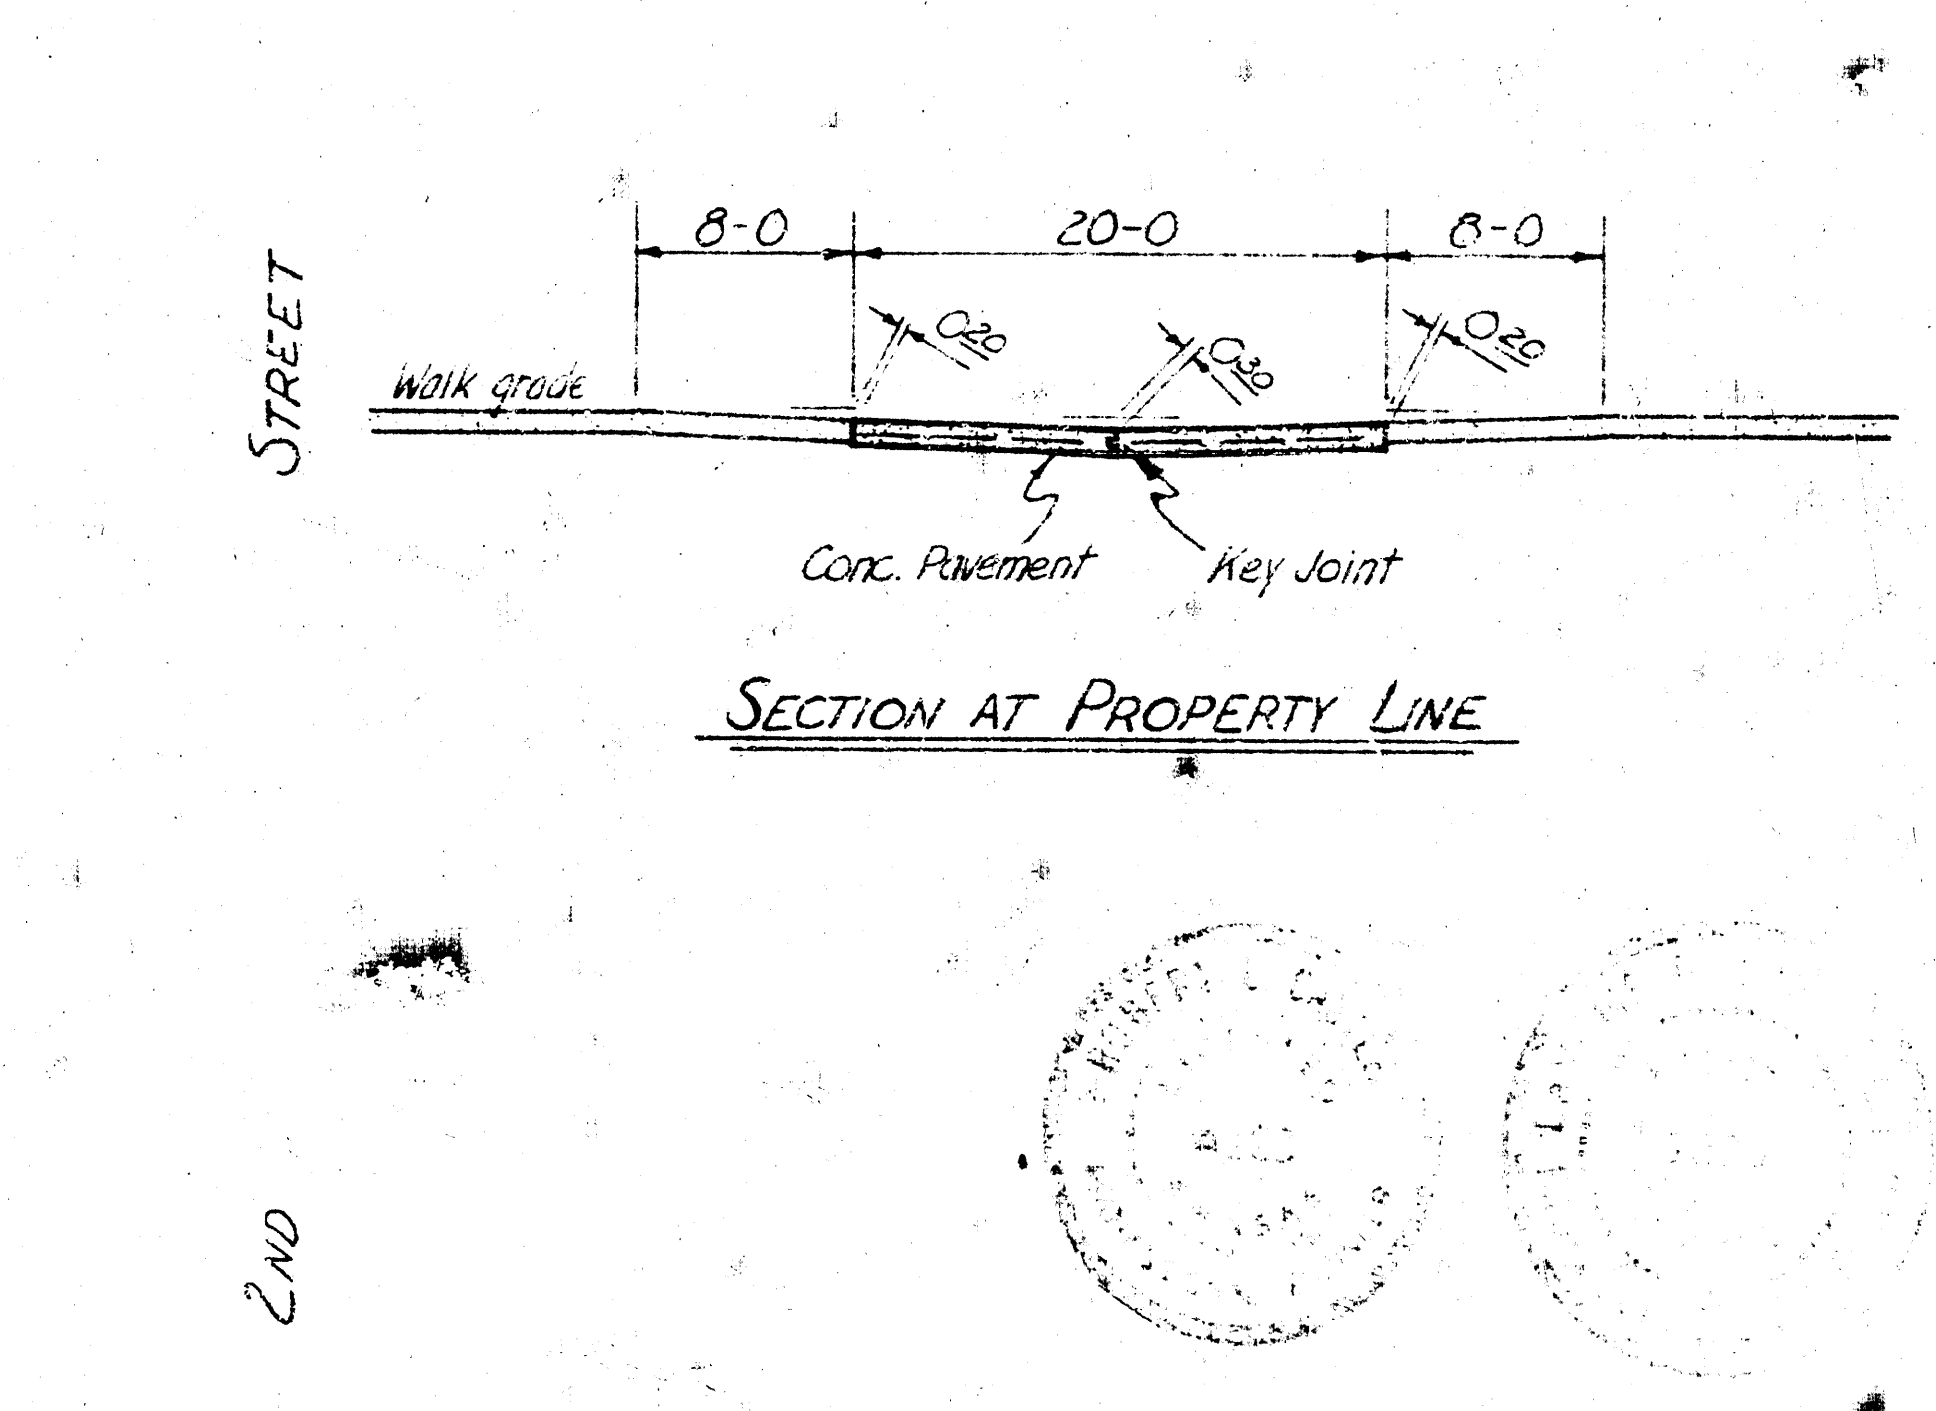

CITY OF WICHITA		DATE TO CONTRACTOR
APPROVED:	SEWERAGE DIVISION	THIS PROJECT WILL BE CONSTRUCTED UNDER THE SUPERVISION OF THE CITY ENGINEER.
DESIGNED BY:	CHAS. E. CASTLE	BY CITY ENGINEER OF WICHITA
CHECKED BY:	CHAS. E. CASTLE	BY CITY ENGINEER OF WICHITA
DATE:	7-21-63	BY CITY ENGINEER OF WICHITA
APPROVED BY:	CHAS. E. CASTLE	BY CITY ENGINEER OF WICHITA
DATE:	7-21-63	BY CITY ENGINEER OF WICHITA
APPROVED BY:	CHAS. E. CASTLE	BY CITY ENGINEER OF WICHITA
DATE:	7-21-63	BY CITY ENGINEER OF WICHITA
APPROVED BY:	CHAS. E. CASTLE	BY CITY ENGINEER OF WICHITA
DATE:	7-21-63	BY CITY ENGINEER OF WICHITA

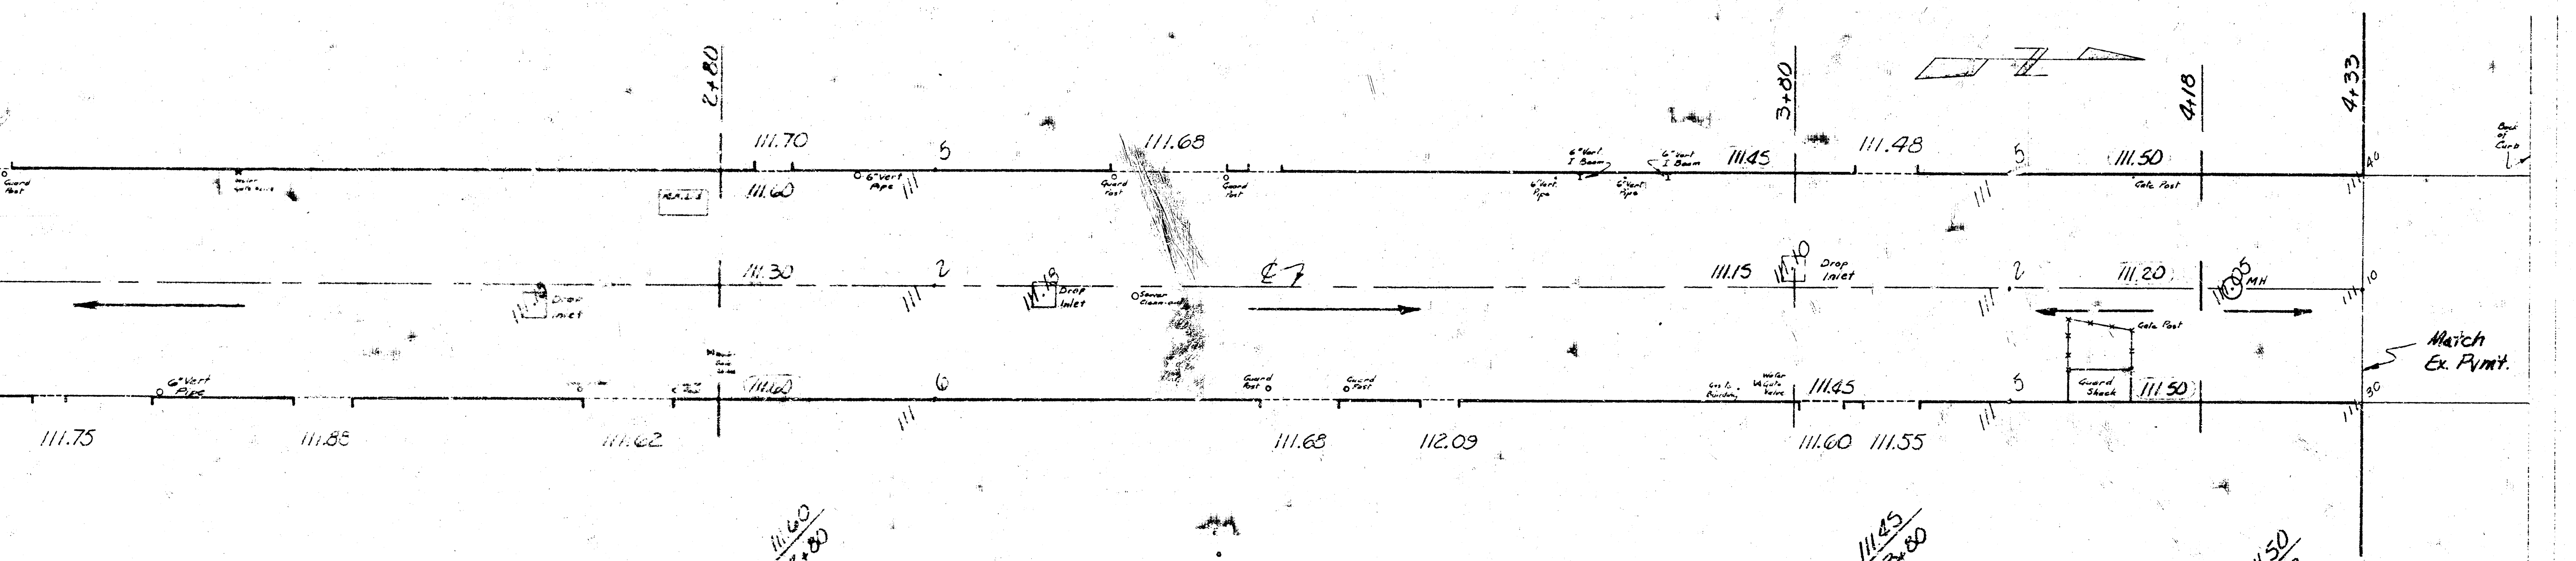

REV. A	7-21-63	R.E.M.	Deleted drop grades per City of Wichita request
MAJOR INC.			
WICHITA, KANSAS			
PLAN AND PROFILE			
AGILEY PAVEMENT			
SOUTH OF 2ND STREET, BETWEEN ST. SPANAN & CAMPBELL STS.			
CAMPBELL & CASTLE	DSG	DR. 12" x 12"	FILE NO. 7510-D-80.012
ENGINEERS	CH		
WICHITA, KANSAS			
DATE	JUNE 1973	APP	SHEET NO 7 OF 7