

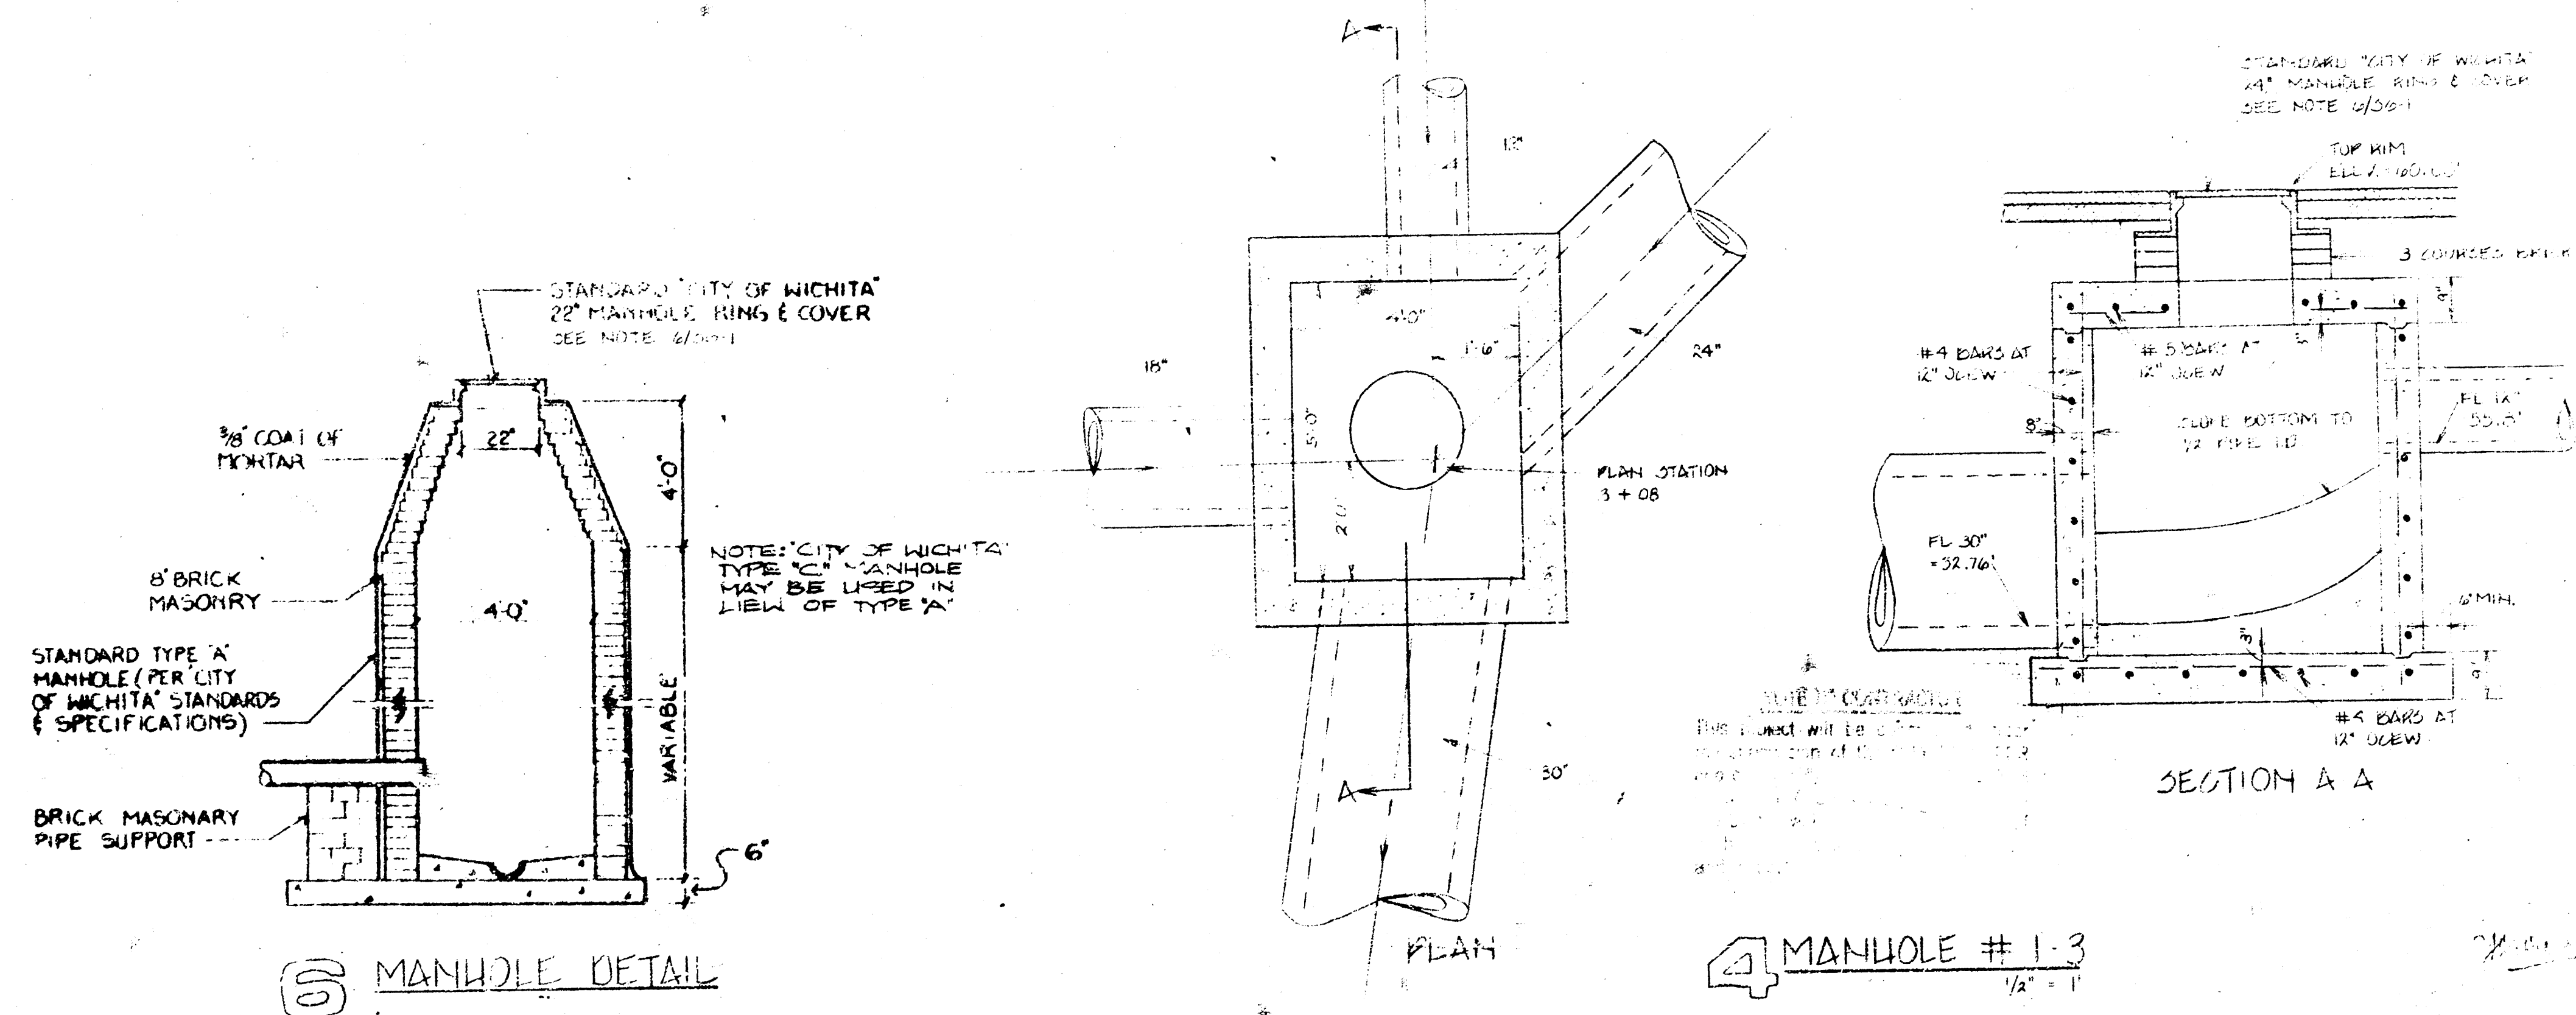
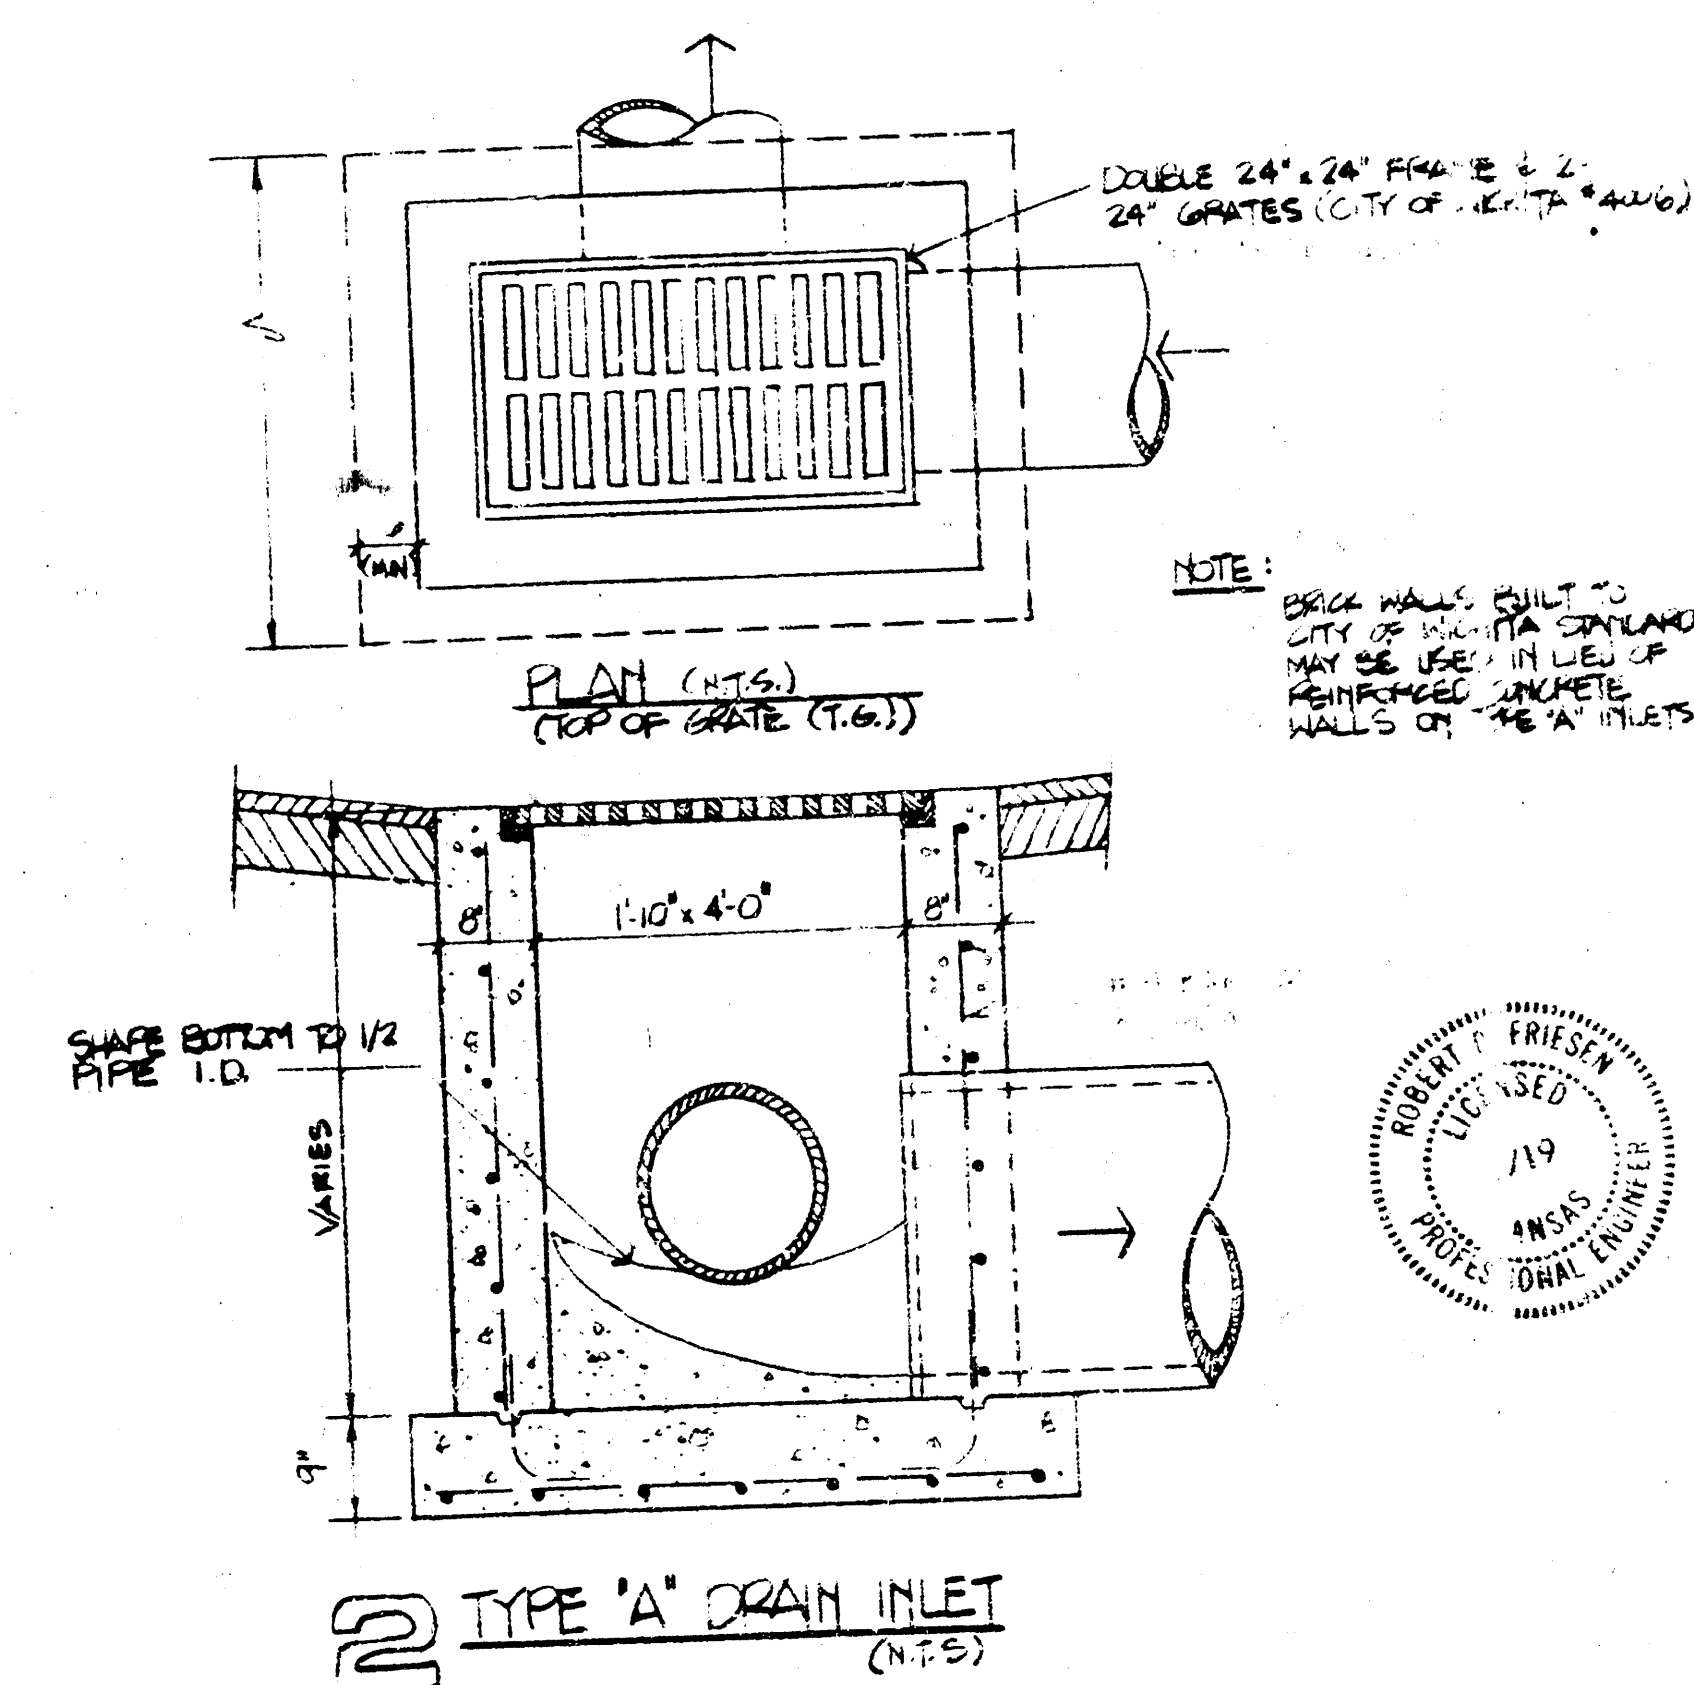
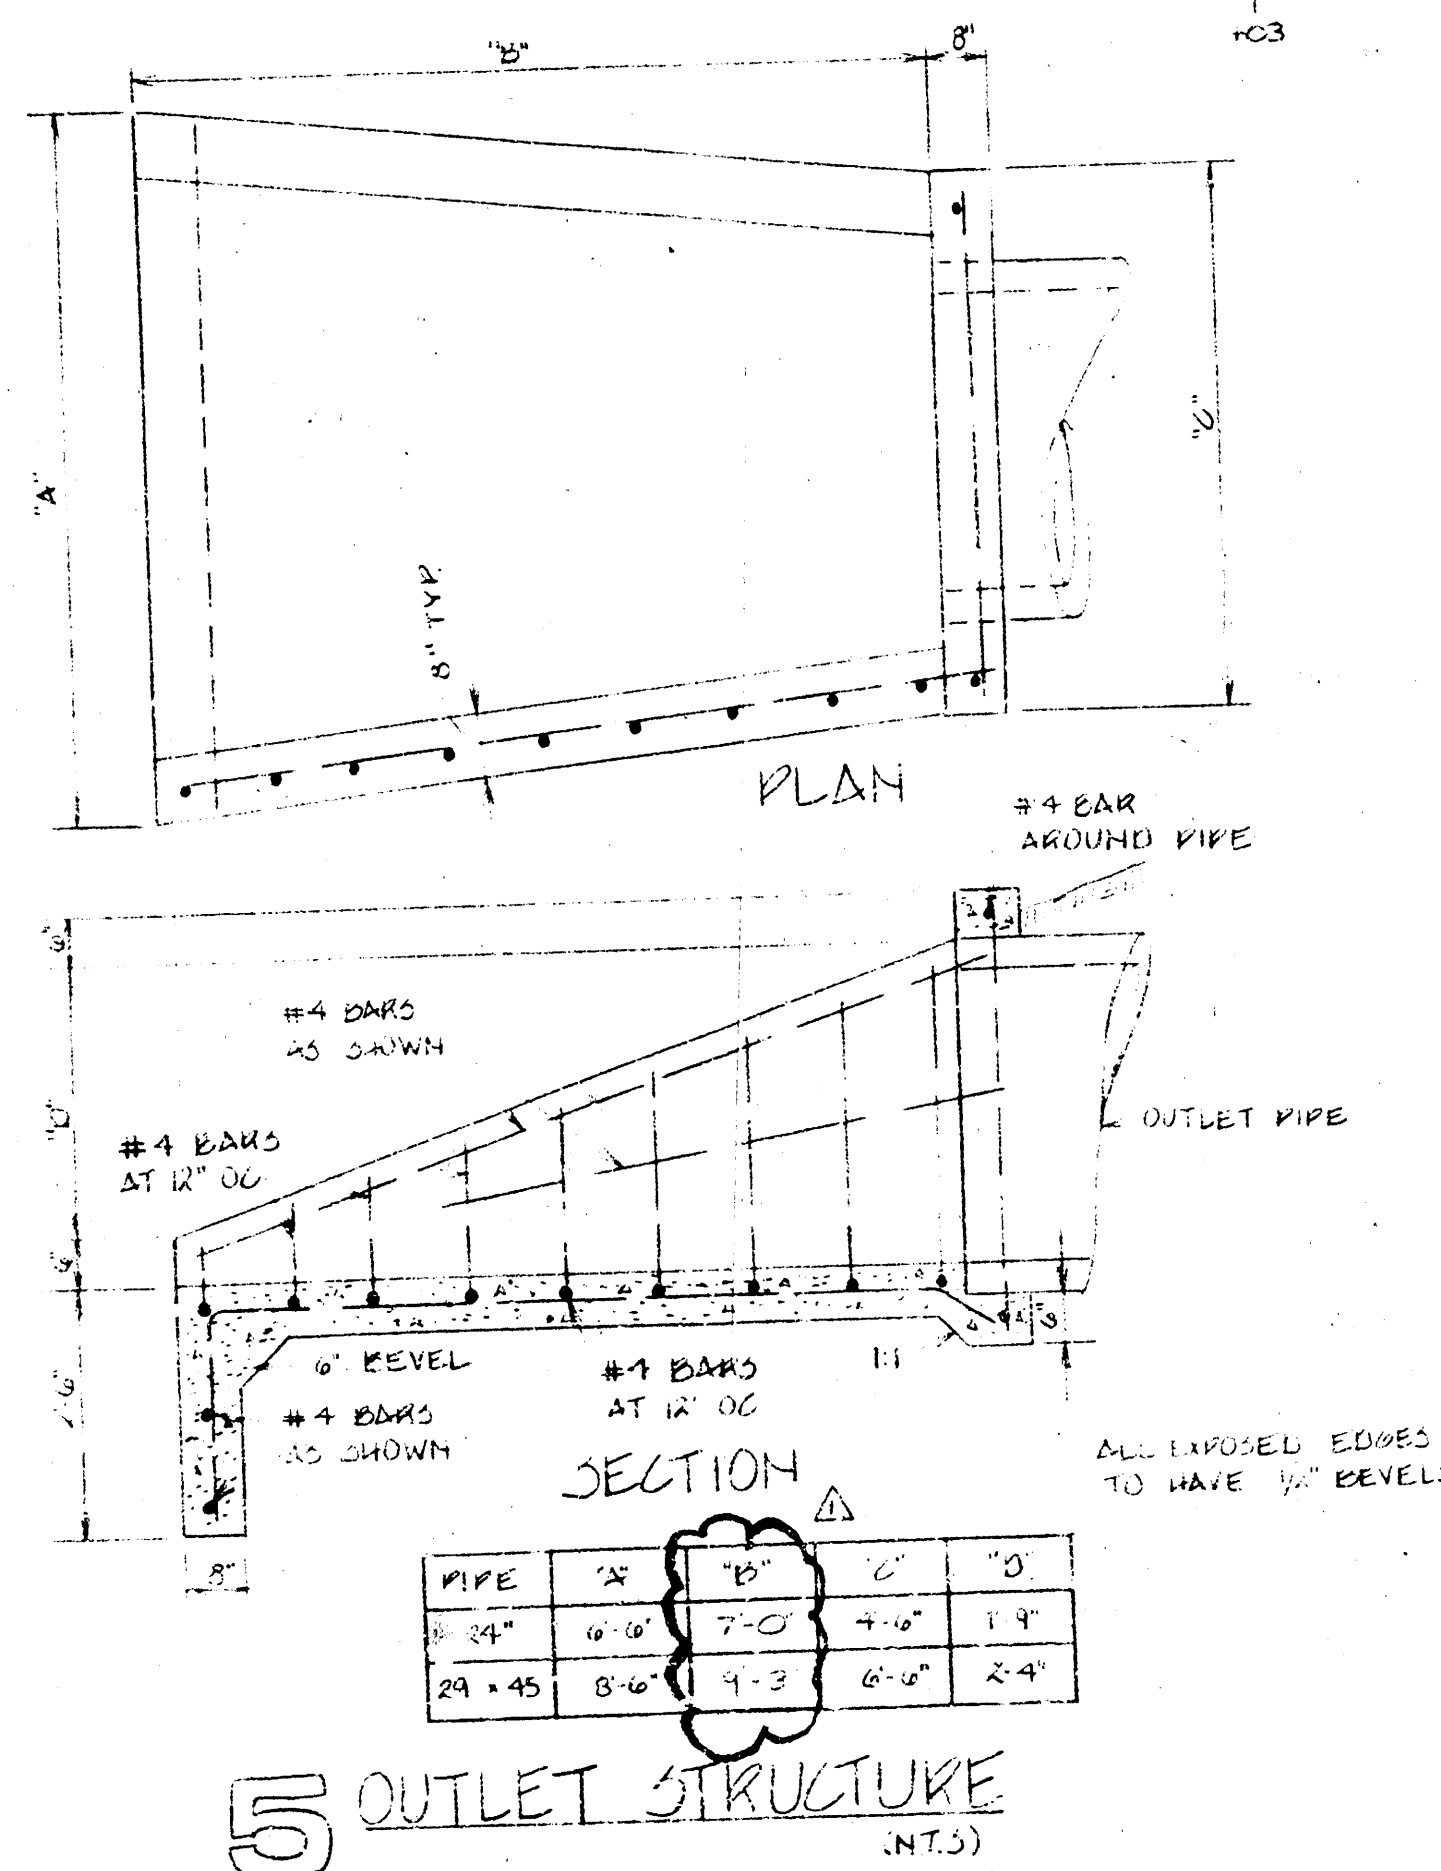
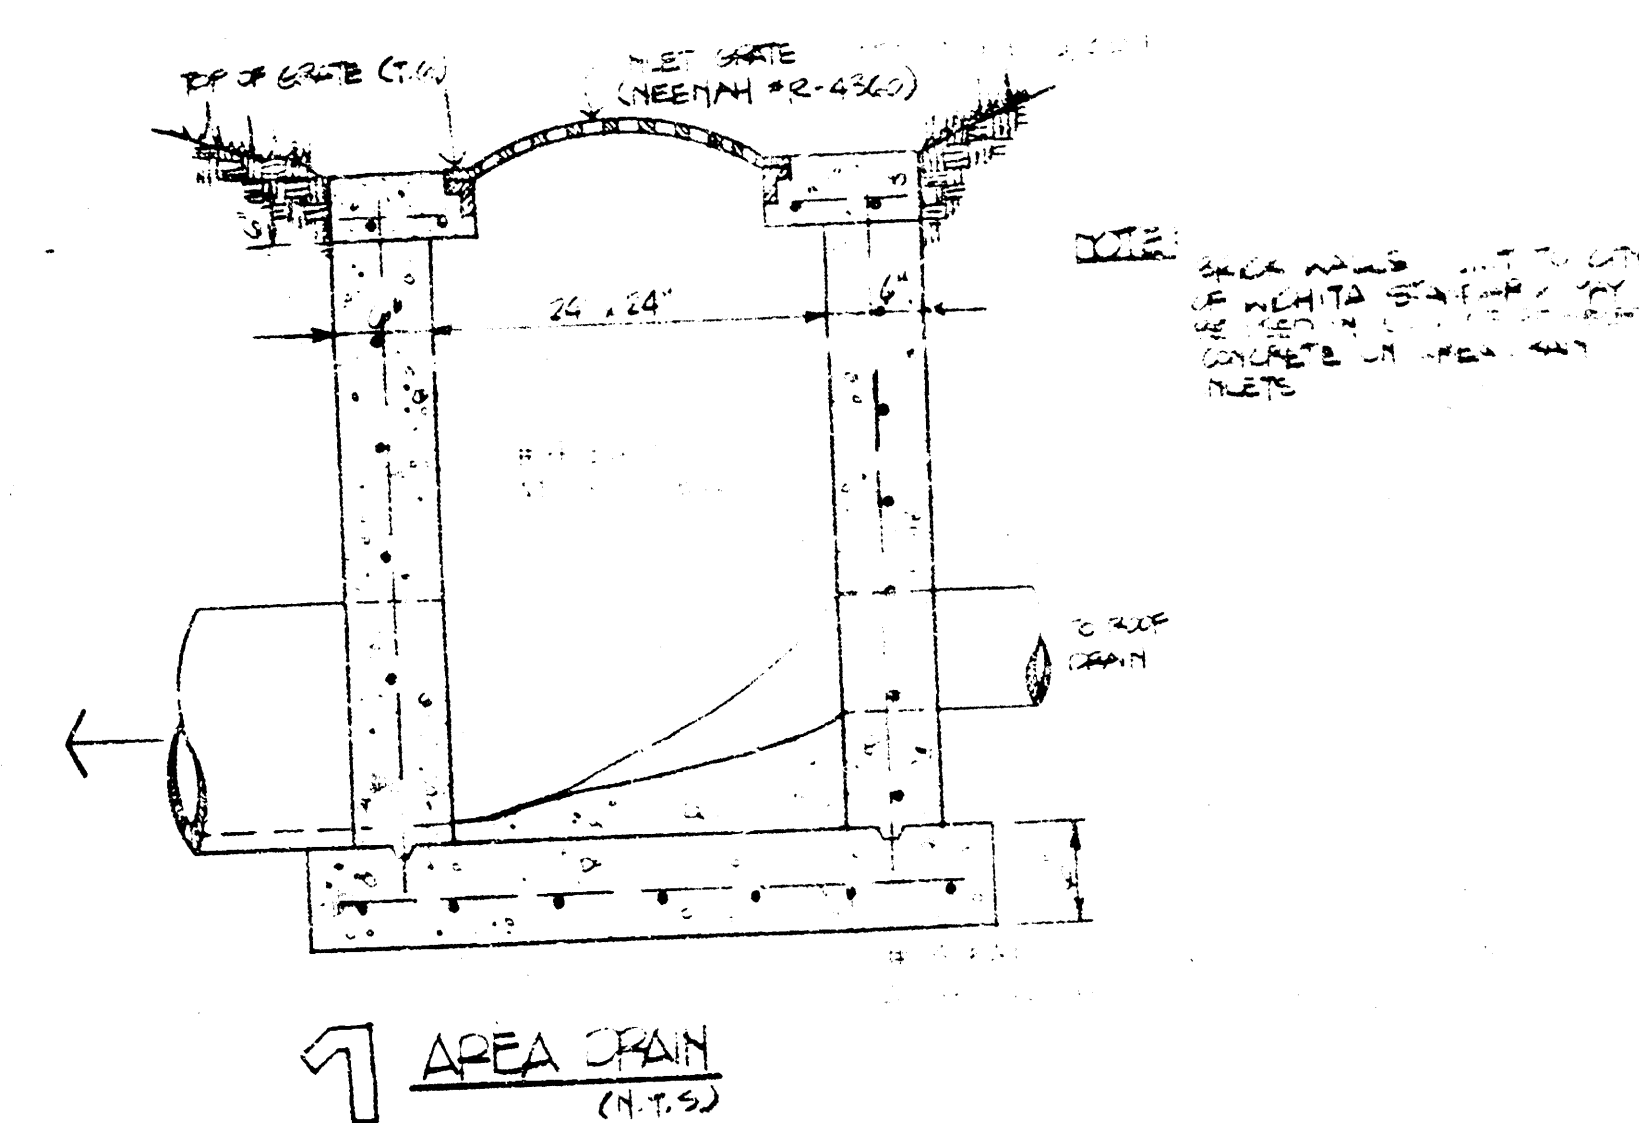


[illegible]

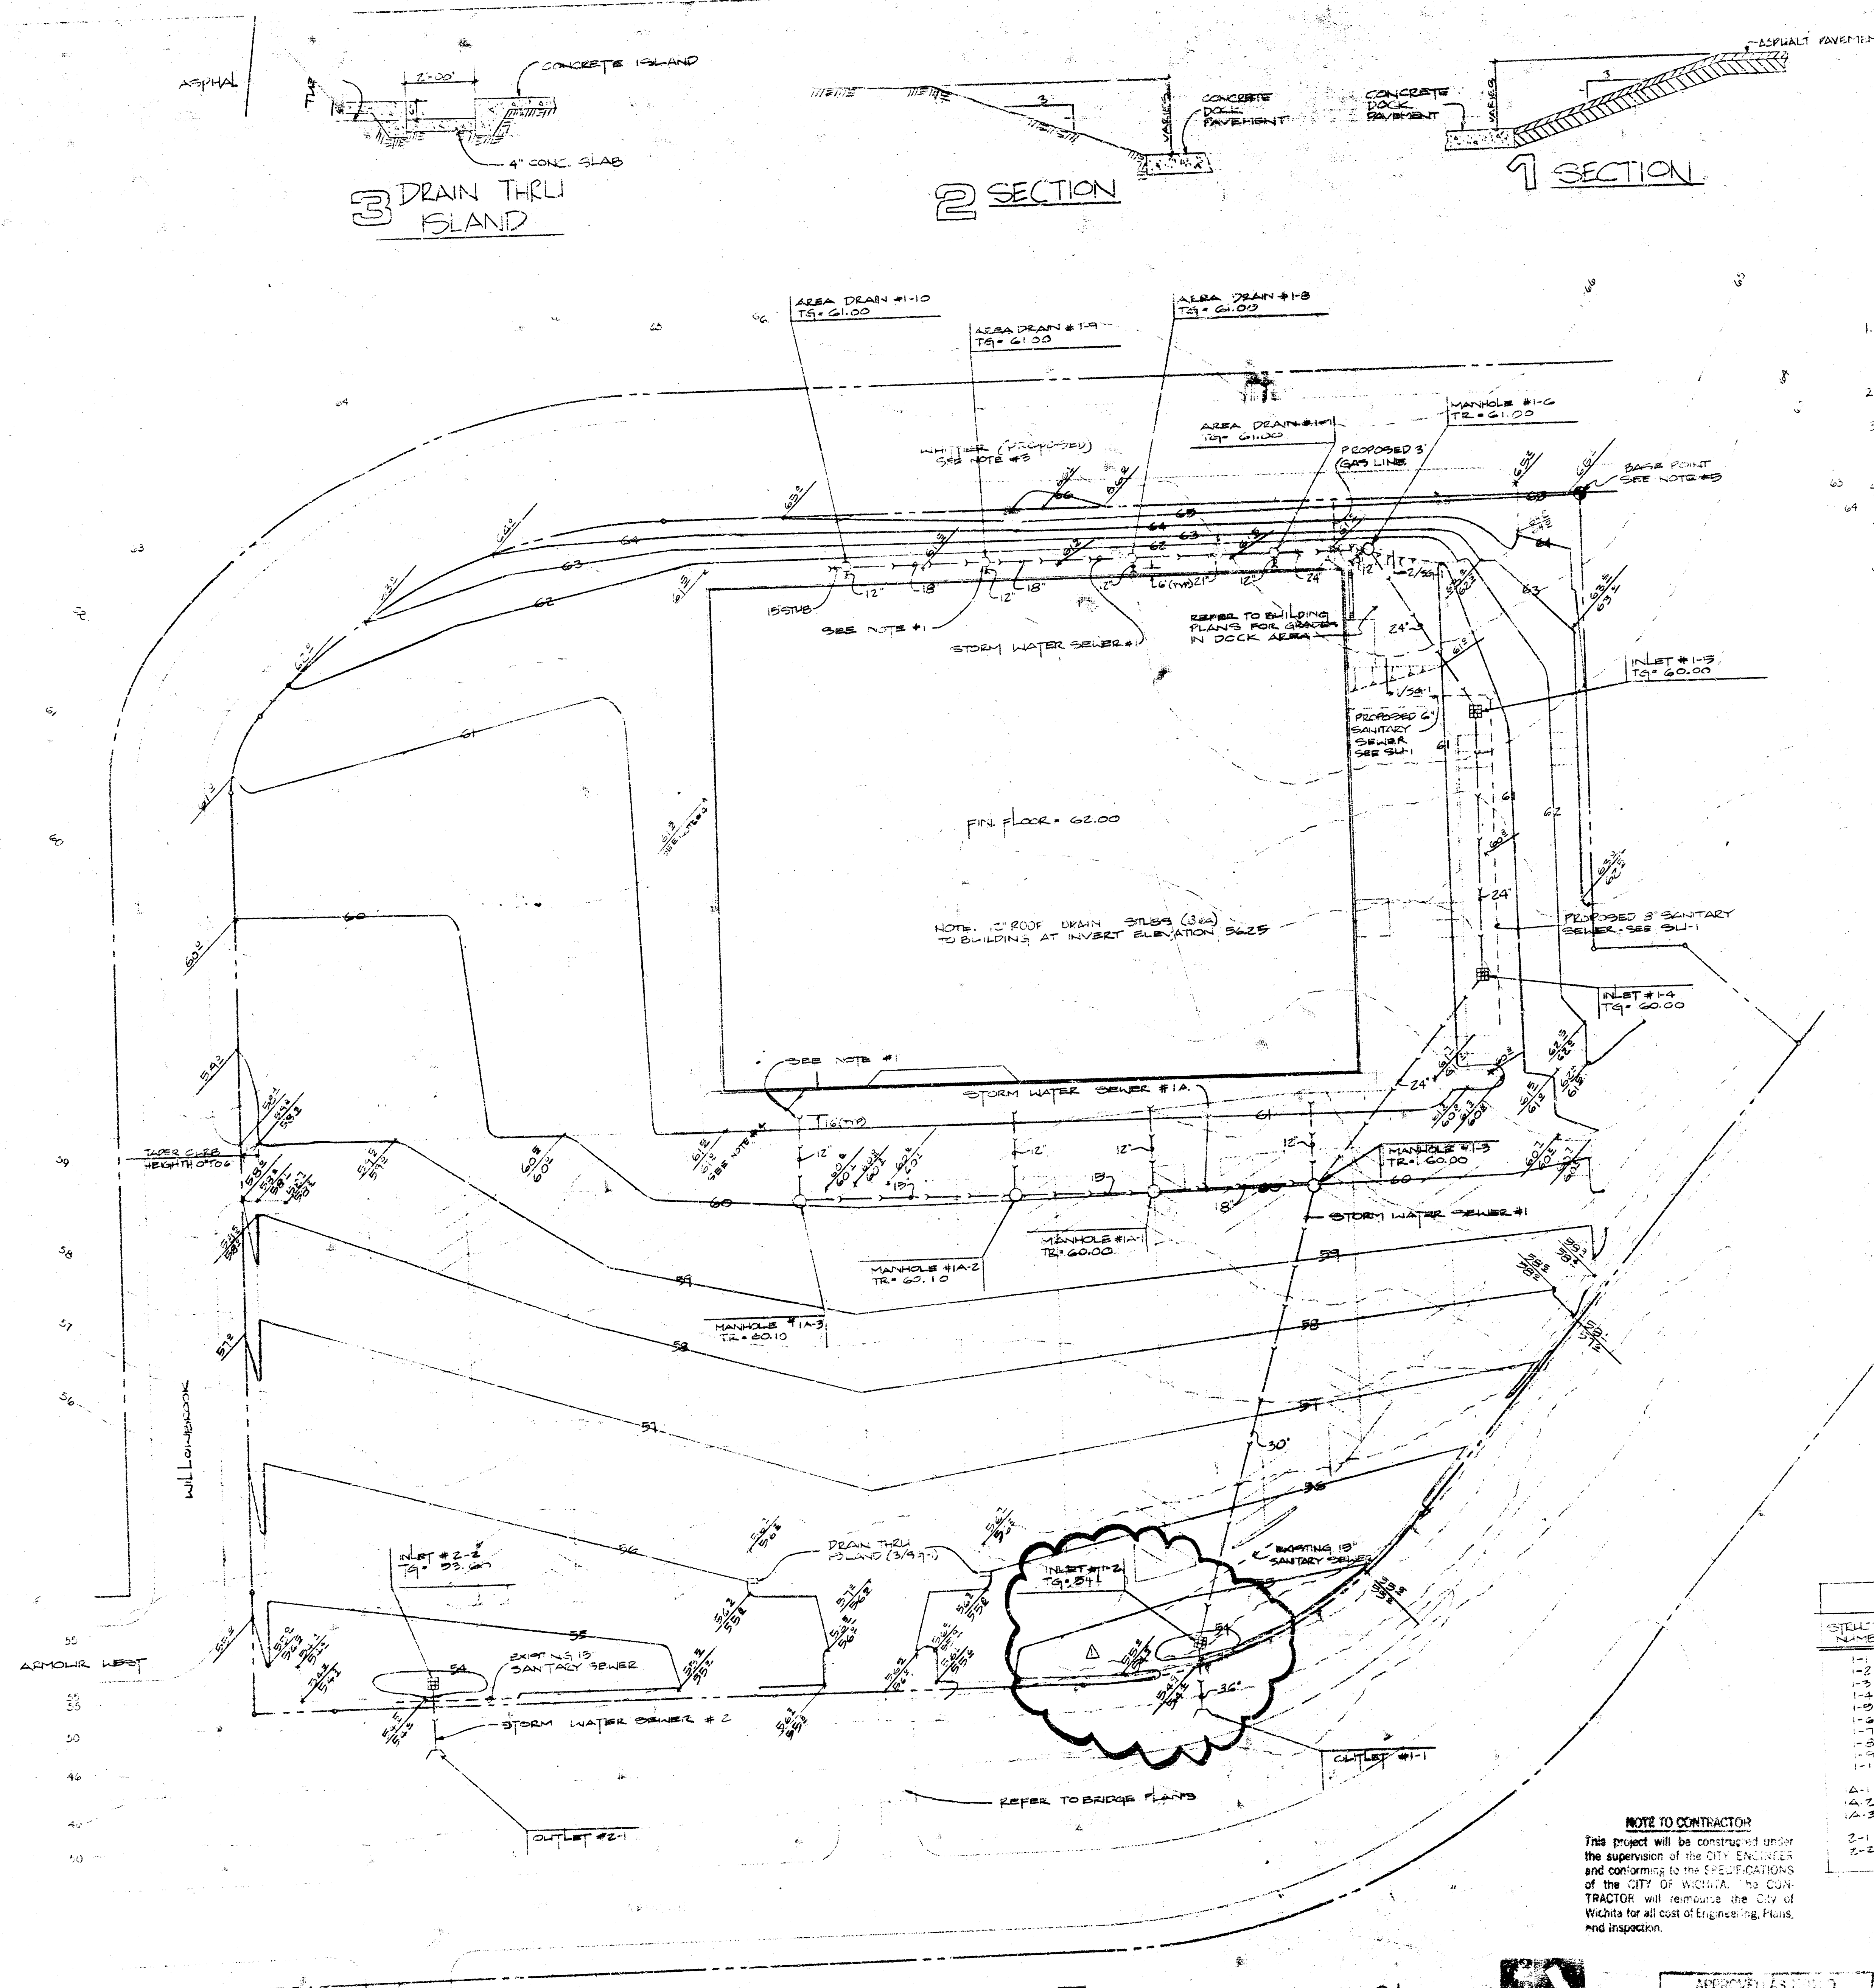

- NOTES**
1. CONTRACTOR TO VERIFY (COORDINATE) EXACT LOCATION OF ROOF DRAIN & DRAIN LINES WITH PLUMBING DRAWINGS & MAKE ADJUSTMENTS AS REQUIRED.
 2. FINISH GRADES SHOWN ARE TO THE TOP OF FINISHED OR GRADED AREA.
 3. EXISTING GRADE IS TO BE SPOT ELEVATED DOWN TO EXISTING GRADE AT ALL LOCATIONS AND FINISH GRADE IS TO BE MAINTAINED AT ALL LOCATIONS TO MAINTAIN PROPER DRAINAGE TO THE DRAINAGE AREA.
 4. ROLLUP GRADE SHALL BE MAINTAINED TO MAINTAIN PROPER DRAINAGE TO THE DRAINAGE AREA.
 5. LOCATE ALL STORM DRAIN LINES AND MANHOLES TO BE LOCATED TO THE SOUTH OF THE BUILDING.
 6. ALL MANHOLES TO BE LOCATED AND ELEVATED TO BE LOCATED TO THE SOUTH OF THE BUILDING.

BENJAMIN H. FRIEDMAN
 1000 N. 10TH ST.
 SUITE 100
 WICHITA, KANSAS 67202
 (316) 261-1111
 FAX (316) 261-1112
 WWW.BHFEDMAN.COM

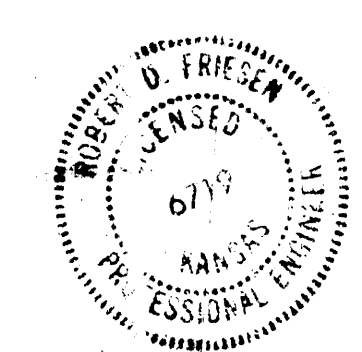

LAW/KINGDON, P.A.
 312 E. MARKET STREET, SUITE 200
 WICHITA, KANSAS 67202
 (316) 261-1111
 FAX (316) 261-1112
 WWW.LAWKINGDON.COM




- LEGEND**
- 60 - EXISTING CONTOUR
 - 62 - NEW CONTOUR
 - 62.00 - NEW SPOT ELEVATION
 - 12" - DRAIN INLET
 - 12" - AREA DRAIN
 - 12" - MANHOLE
 - 12" - STORM WATER SEWER

STRUCTURE NUMBER	TYPE OF DETAIL	SIZE	LOCATION	ELEVATION
1-1	OUTLET	3/4" DIA.	62.40	62.40
1-2	MANHOLE	3/4" DIA.	62.40	62.40
1-3	MANHOLE	3/4" DIA.	62.40	62.40
1-4	MANHOLE	3/4" DIA.	62.40	62.40
1-5	MANHOLE	3/4" DIA.	62.40	62.40
1-6	MANHOLE	3/4" DIA.	62.40	62.40
1-7	MANHOLE	3/4" DIA.	62.40	62.40
1-8	MANHOLE	3/4" DIA.	62.40	62.40
1-9	MANHOLE	3/4" DIA.	62.40	62.40
1-10	MANHOLE	3/4" DIA.	62.40	62.40
2-1	MANHOLE	3/4" DIA.	62.40	62.40
2-2	MANHOLE	3/4" DIA.	62.40	62.40

NOTE TO CONTRACTOR
 This project will be constructed under the supervision of the CITY ENGINEER and conforming to the SPECIFICATIONS of the CITY OF WICHITA. The CONTRACTOR will reimburse the City of Wichita for all cost of Engineering, Plans, and Inspection.

A SITE GRADING AND STORM WATER SEWER PLAN

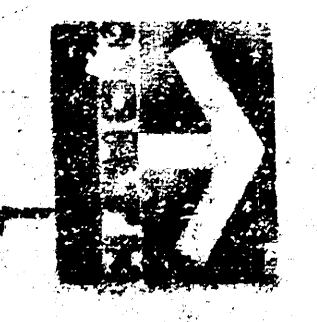

APPROVED AS SHOWN
 By CITY ENGINEER
 Date: 11/19/11
 Drawing No. 11/19/11

TARGET EAST
 Wichita, Kansas
 PROJECT NUMBER 7881

SITE GRADING PLAN
 SHEET NO. 1
SG-1