
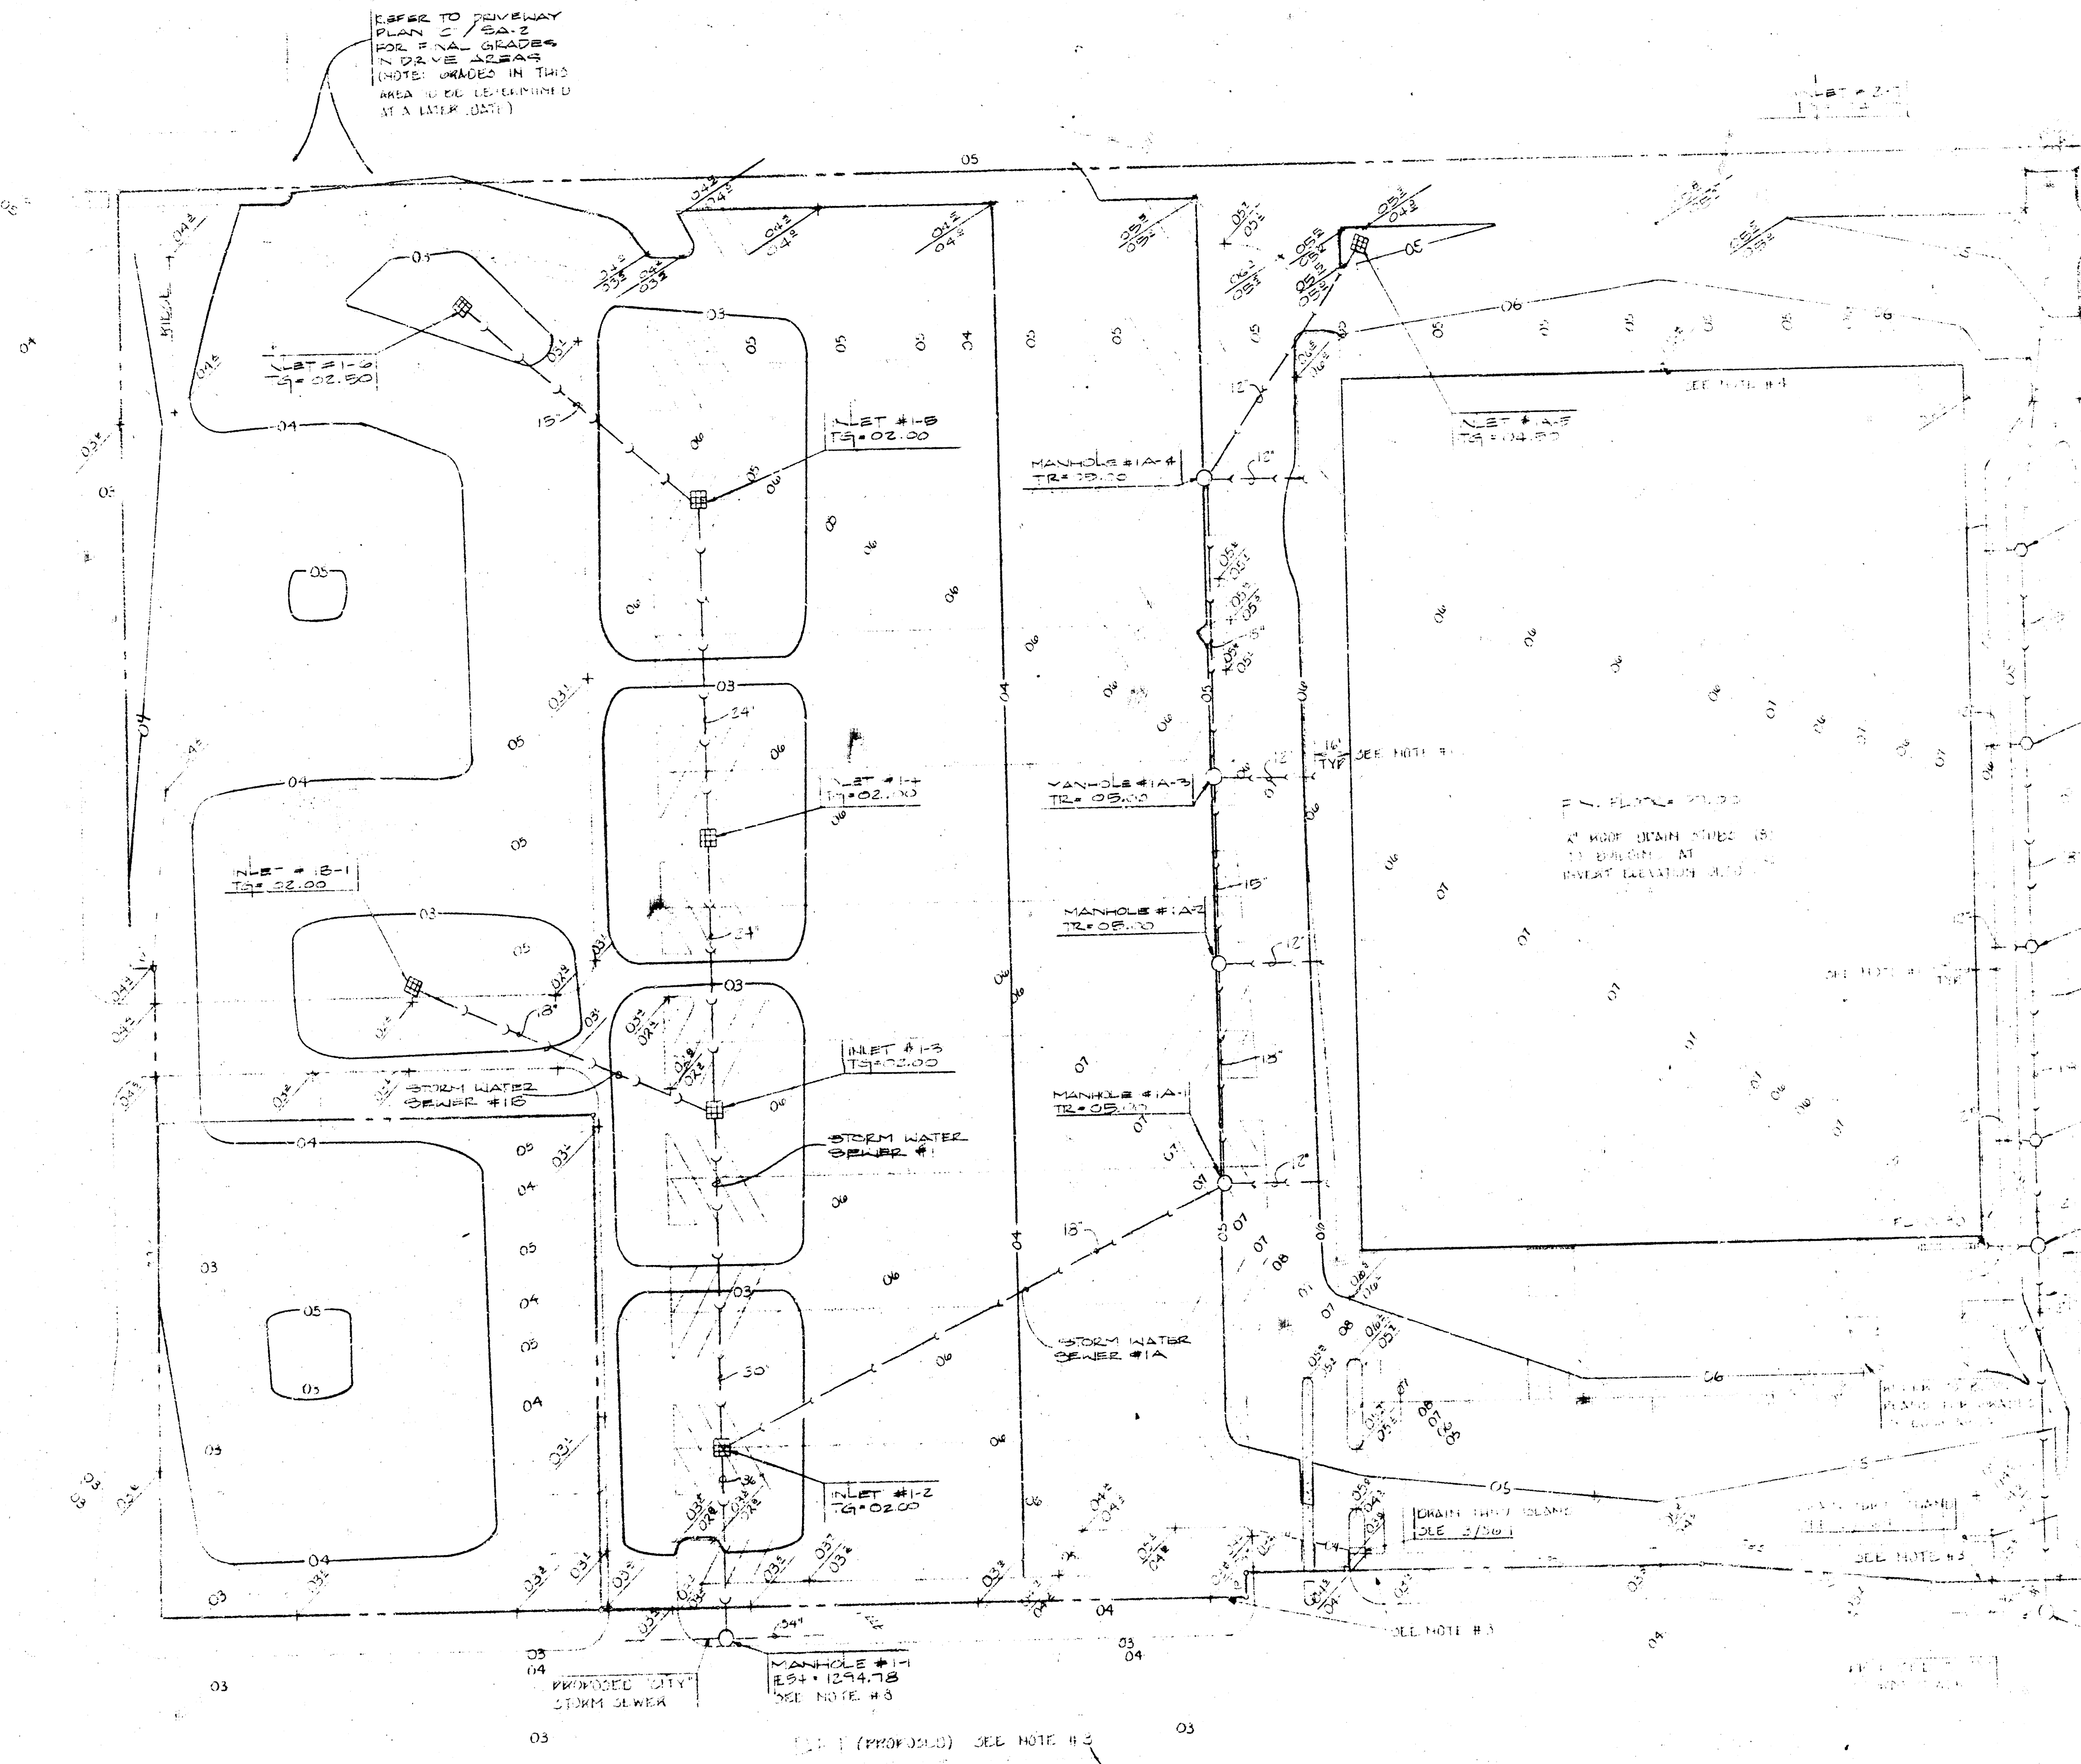


STRUCTURE NUMBER	TYPE OF STRUCTURE	DETAIL NUMBER	LOCATION FROM BASE LINE	DATE
1	MANHOLE	1-1	100.00	10/1/78
2	MANHOLE	1-2	100.00	10/1/78
3	MANHOLE	1-3	100.00	10/1/78
4	MANHOLE	1-4	100.00	10/1/78
5	MANHOLE	1-5	100.00	10/1/78
6	MANHOLE	1-6	100.00	10/1/78
7	MANHOLE	1-7	100.00	10/1/78
8	MANHOLE	1-8	100.00	10/1/78
9	MANHOLE	1-9	100.00	10/1/78
10	MANHOLE	1-10	100.00	10/1/78
11	MANHOLE	1-11	100.00	10/1/78
12	MANHOLE	1-12	100.00	10/1/78
13	MANHOLE	1-13	100.00	10/1/78
14	MANHOLE	1-14	100.00	10/1/78
15	MANHOLE	1-15	100.00	10/1/78
16	MANHOLE	1-16	100.00	10/1/78
17	MANHOLE	1-17	100.00	10/1/78
18	MANHOLE	1-18	100.00	10/1/78
19	MANHOLE	1-19	100.00	10/1/78
20	MANHOLE	1-20	100.00	10/1/78

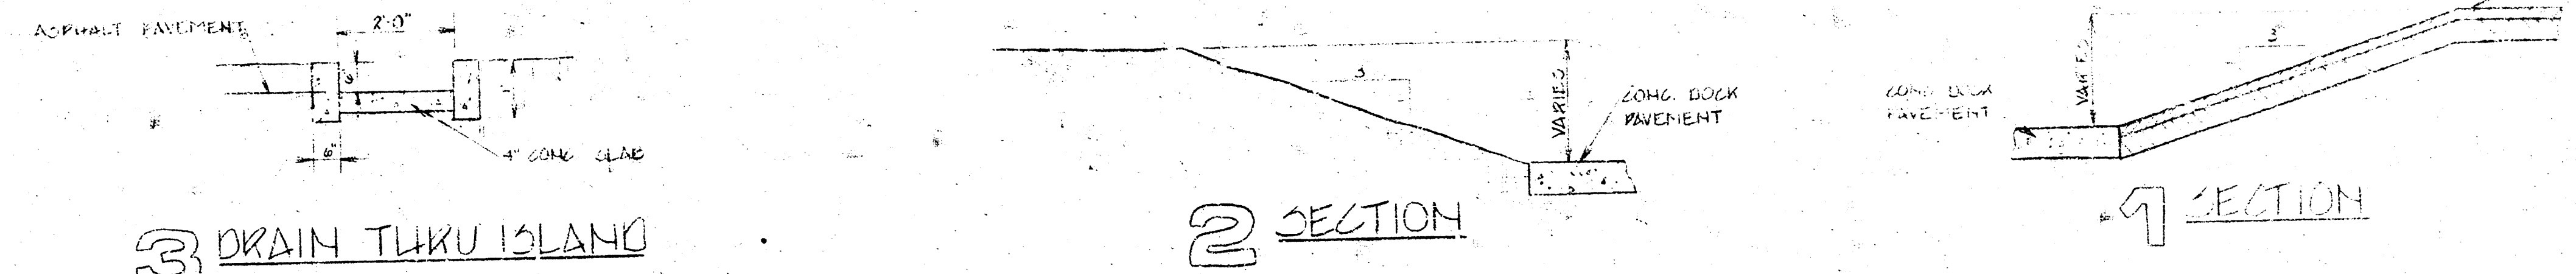

NOTES

1. ALL MANHOLE, CATCH BASIN, AND AREA DRAIN STRUCTURES TO BE CONSTRUCTED TO THE TOP OF THE CURB OR GUTTER. SEE DETAIL 1-1 FOR CONSTRUCTION DETAILS.
2. ALL STORM WATER PIPE SHALL BE REINFORCED CONCRETE PIPE PER THE SPECIFICATIONS.
A SITE GRADING PLAN

SCALE 1" = 40'



LEGEND

- EXISTING CONTOUR
- NEW CONTOUR
- SPOT ELEVATION
- MANHOLE
- CATCH BASIN
- STORM WATER PIPE

LAW/KINGDON, P.A.
 313 HARVEST WICHITA, KANSAS 67203
 PHONE 361-8888
 ARCHITECTS & ENGINEERS





REGISTERED ARCHITECT
 BEN J. KINGDON
 6719
 KANSAS
 EXPIRATION DATE 12/31/80
 Copyright © 1978 Law/Kingdon, P.A.

DESIGNED	CHECKED
DRAWN	NOTED
RELATED DRAWINGS	
NO.	DATE
1	10/1/78
2	10/1/78
3	10/1/78
4	10/1/78
5	10/1/78
6	10/1/78
7	10/1/78
8	10/1/78
9	10/1/78
10	10/1/78

TARGET WEST
 Wichita, Kansas
 PROJECT NUMBER 7880

SITE GRADING PLAN
 SHEET NUMBER
SG-1 1/2

FILMED FROM THE BEST AVAILABLE COPY

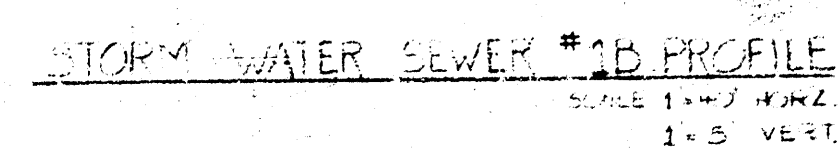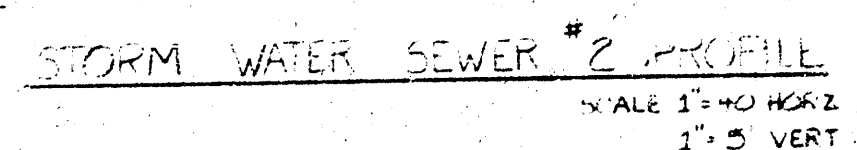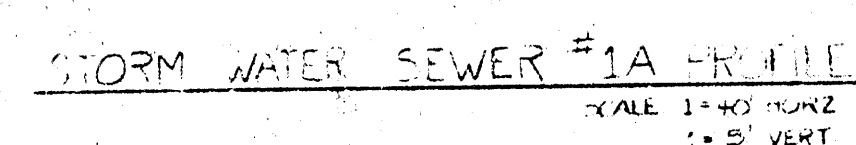
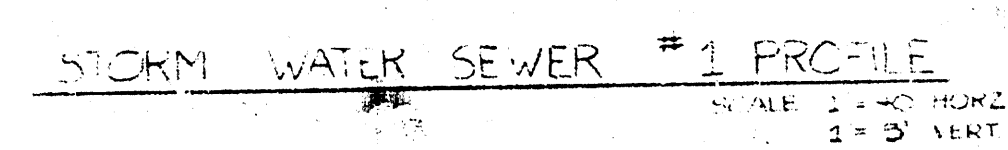


SECTION

MANHOLE	A	B
1-1	2'-6"	3'-0"
2-1	3'-6"	4'-0"



NOTE:
CRACK WALLS BUILT TO
CITY OF WILMINGTON STANDARDS
MAY BE USED IN LIEU OF
REINFORCED CONCRETE
WALLS ON TYPE "A" INLETS

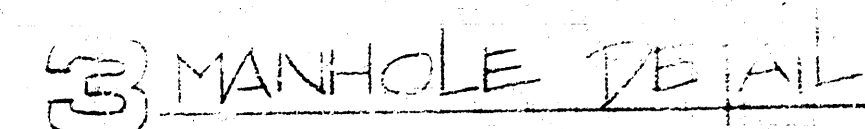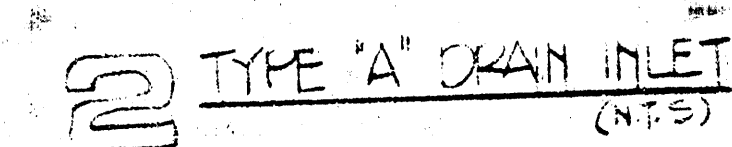

of S