


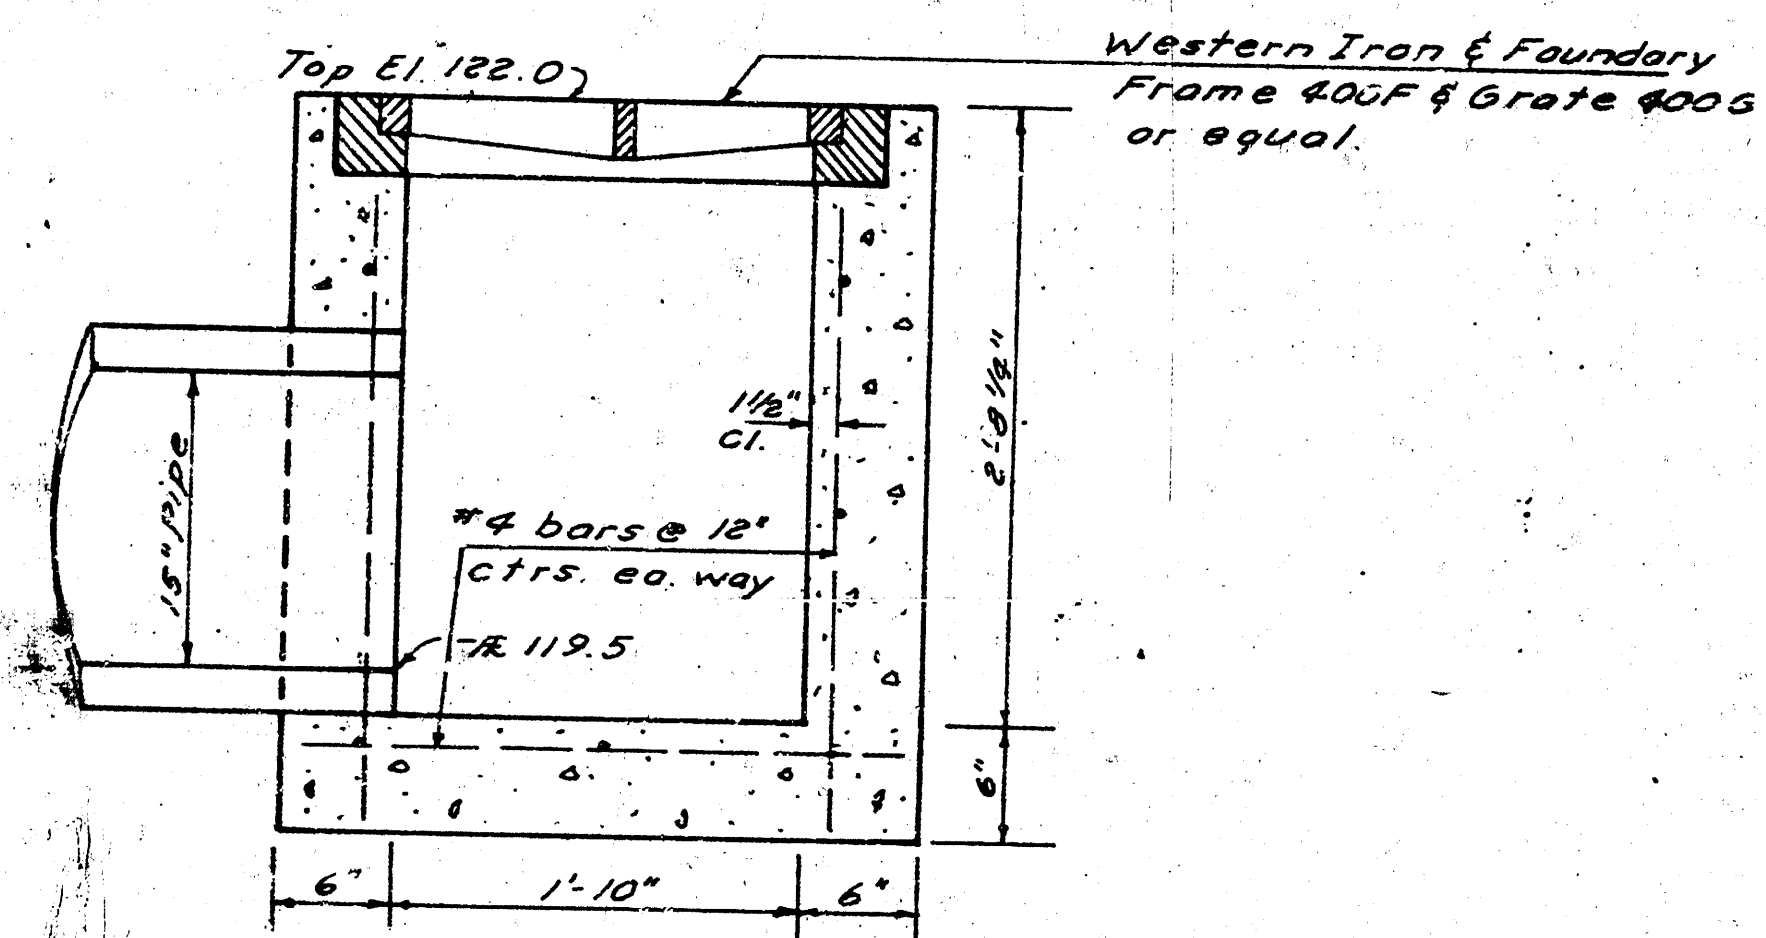


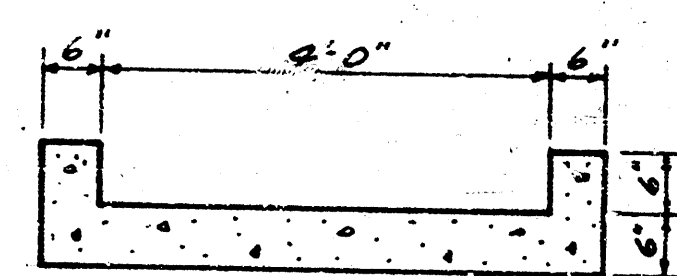

DROP INLET DETAILS

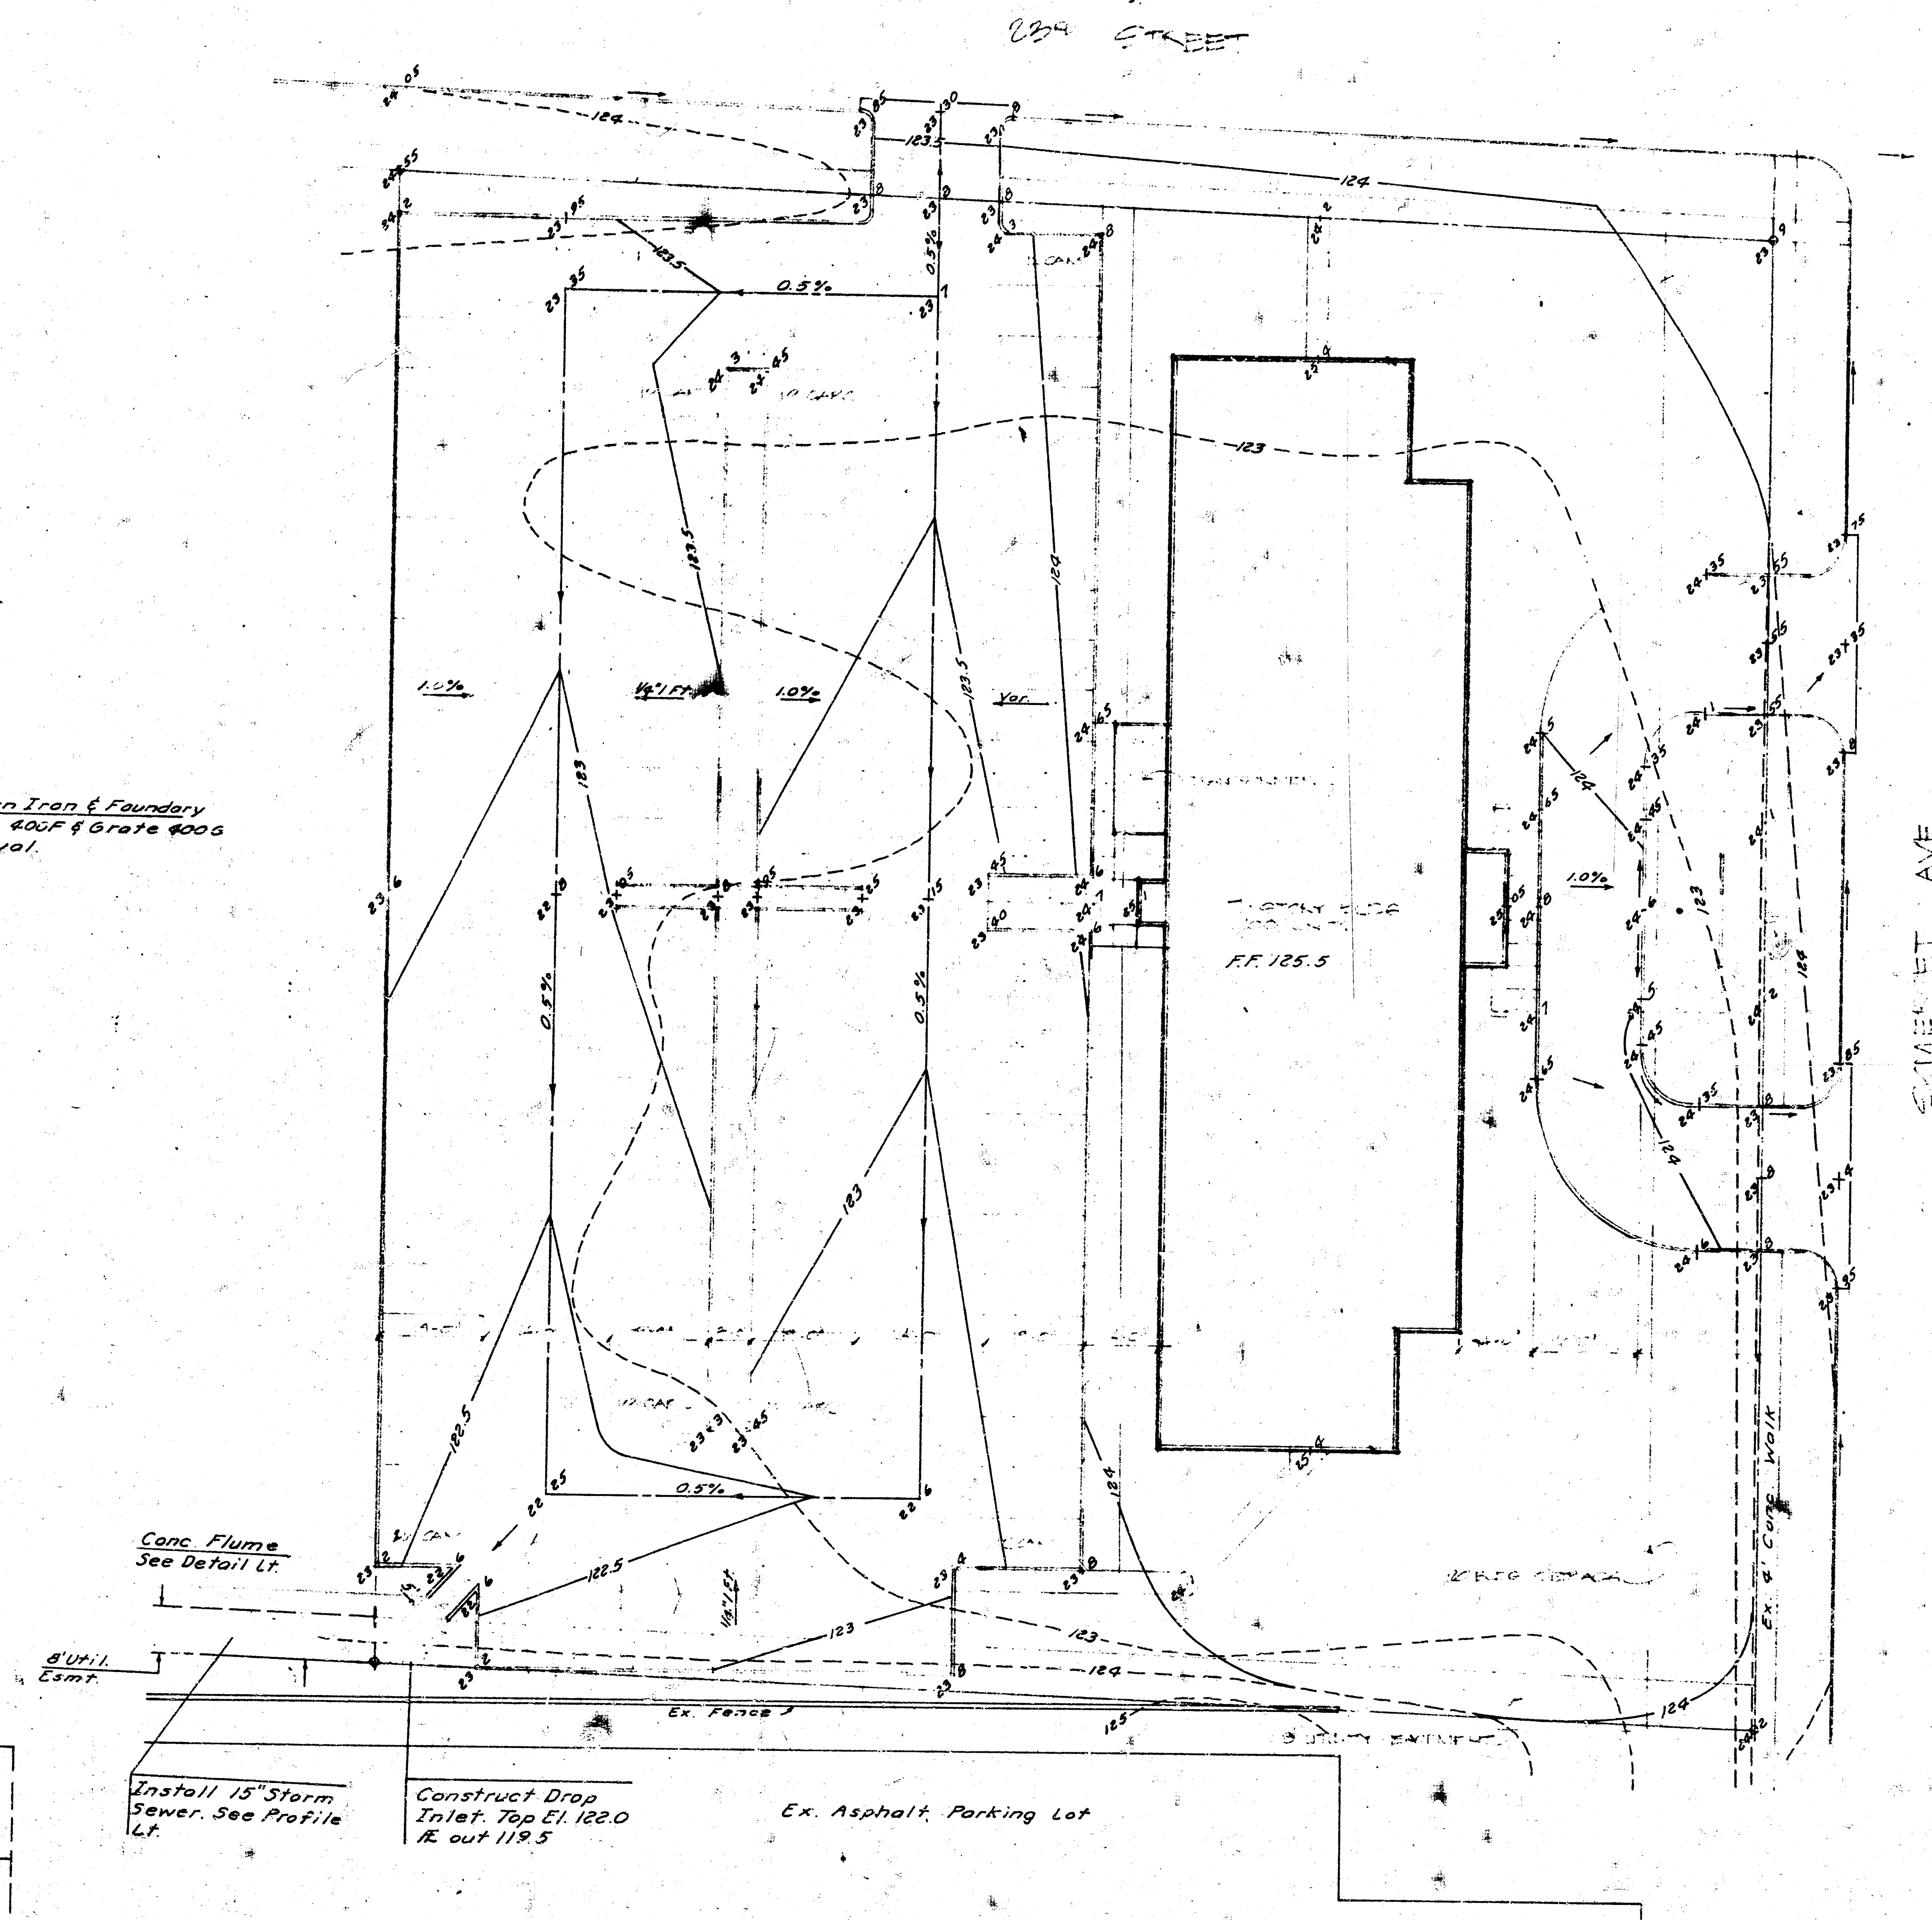


CONC. FLUME DETAIL

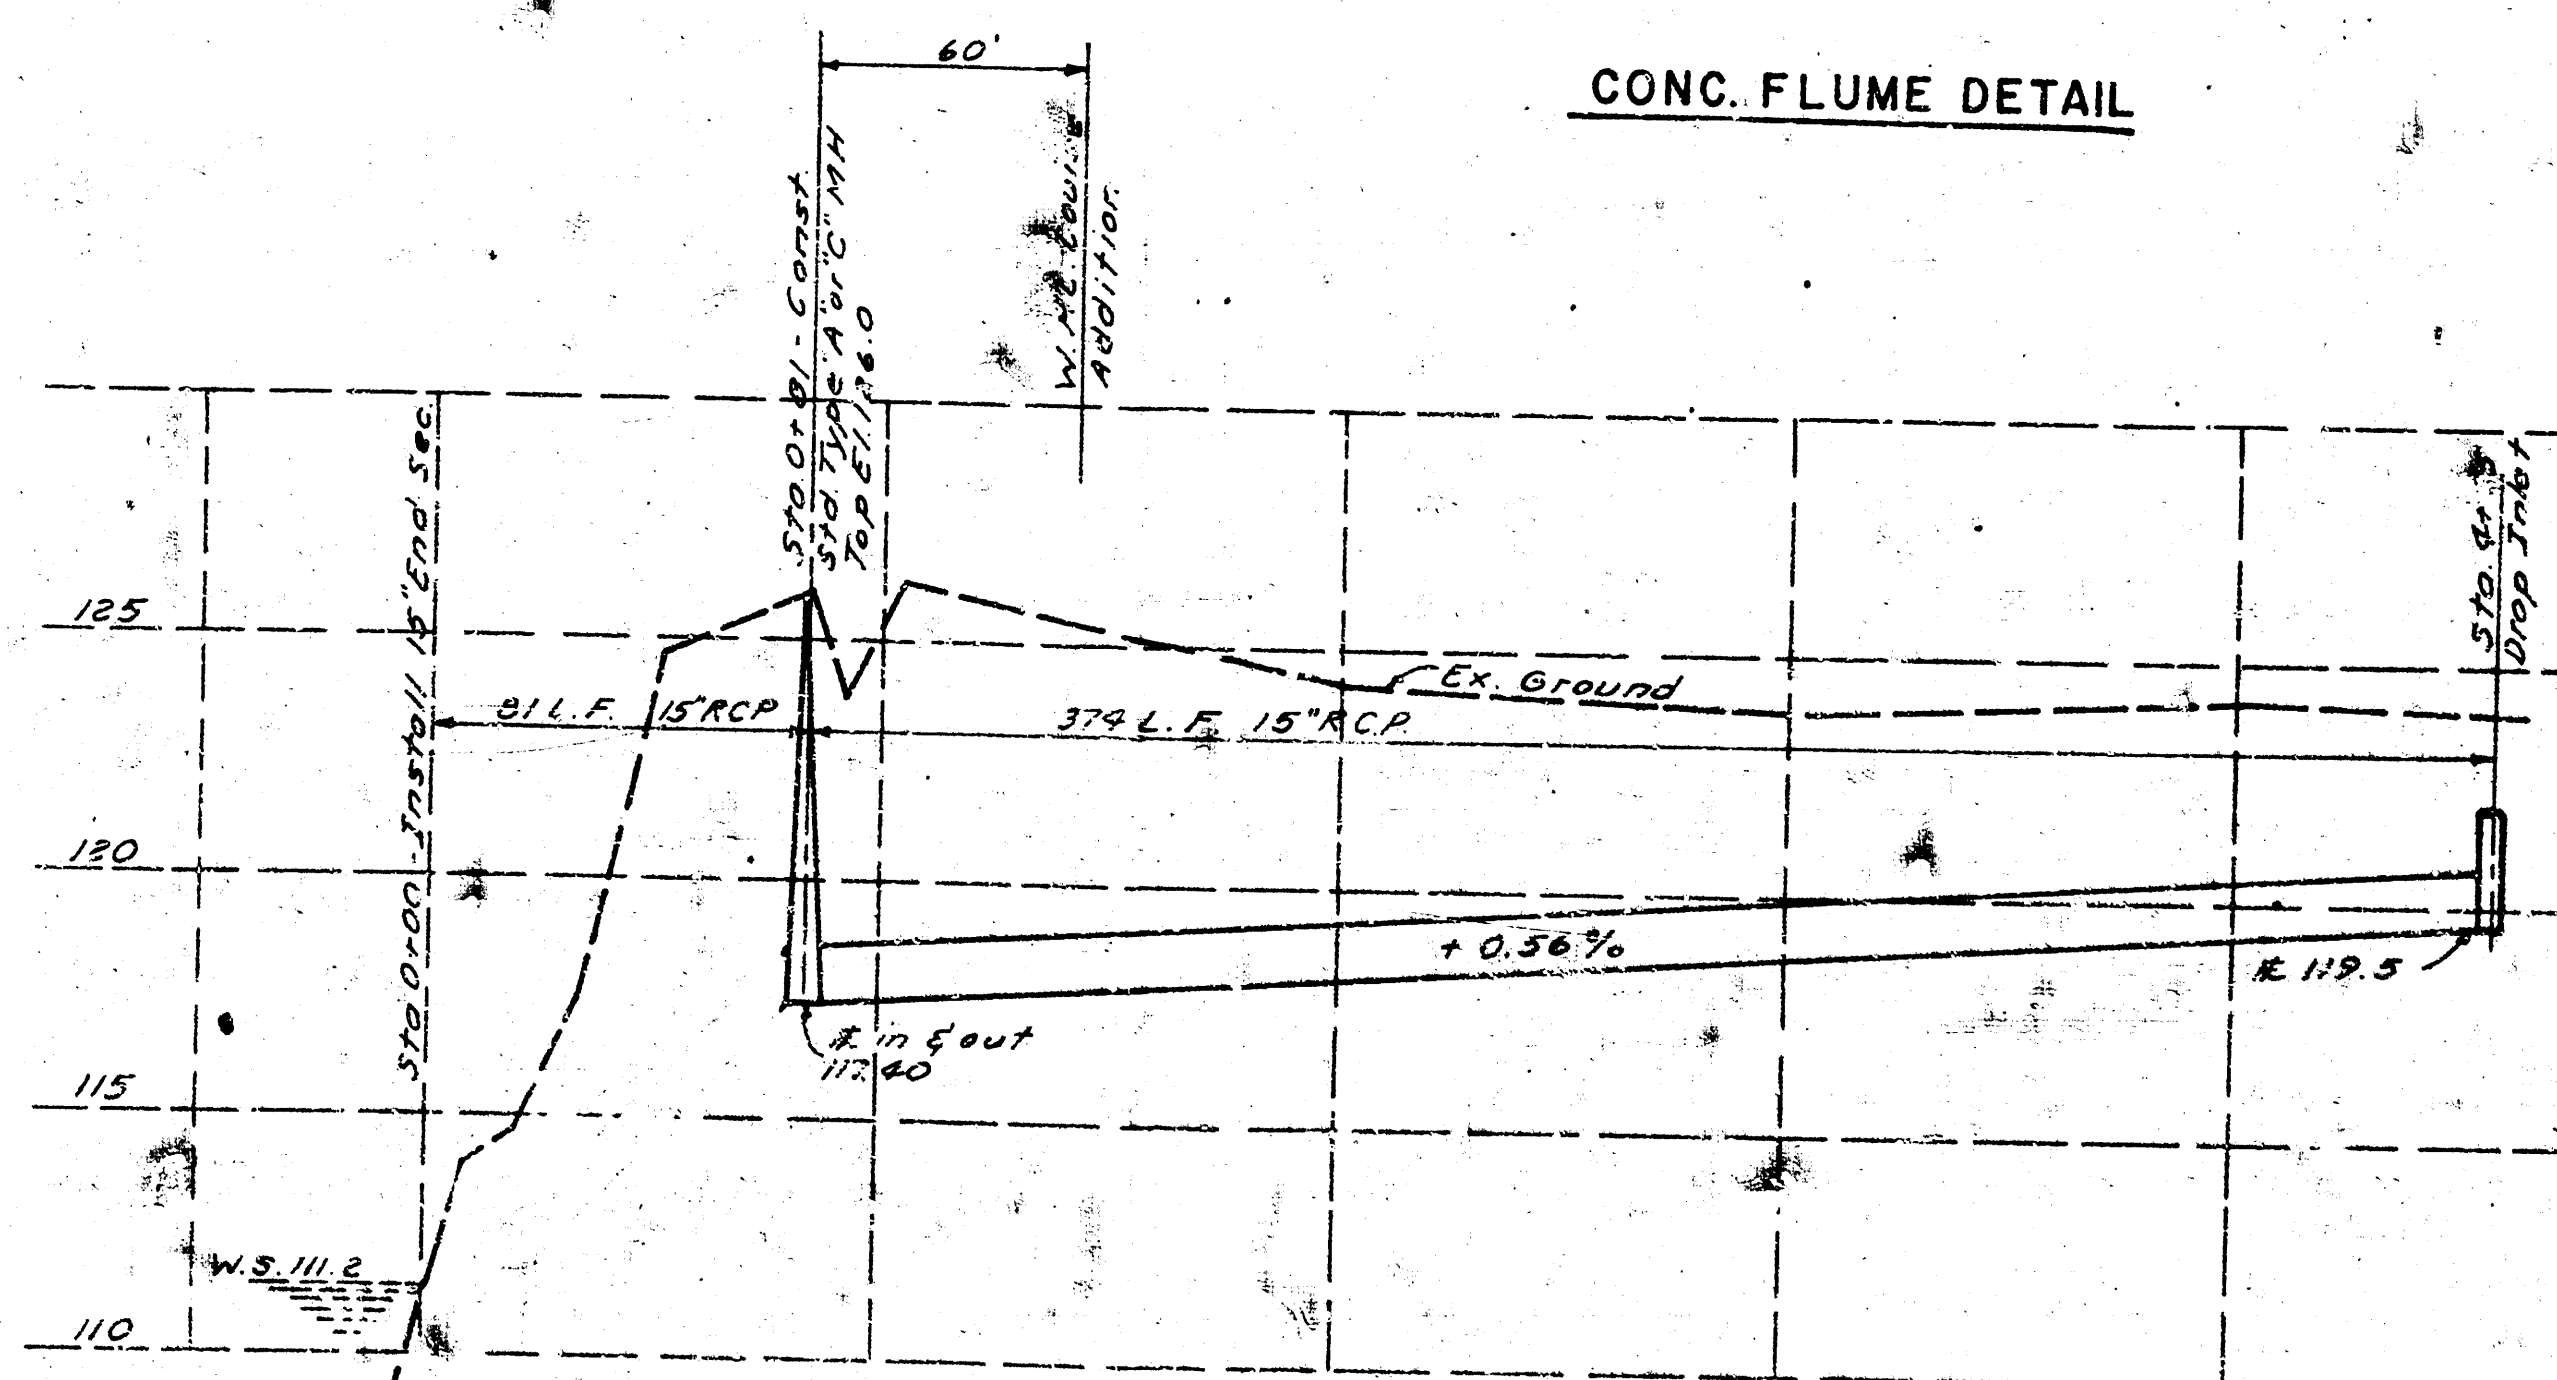

PROJECT NO. 268-4553
 DATE 9/24/78
 DRAWN BY [Signature]
 CHECKED BY [Signature]

Call George Wilton at
 268-4553 for inspection
 during construction.

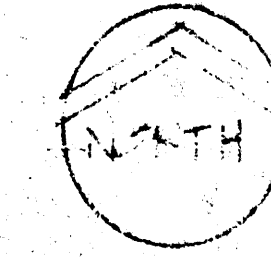

SITE GRADING PLAN 1"=20'-0"

GENERAL NOTE FOR DUNE EXCAVATION FOR FOOTINGS:
 OVER EXCAVATION SHOULD COVER ENTIRE BUILDING
 AREA AND SHOULD EXTEND DOWN UNTIL THE
 FROTHED LEADING LAYER (CLAY) IS
 REACHED. SAND IS ENCOUNTERED APPROXIMATELY
 3 TO 7 IN DEPTH REFER TO SOIL BORING LOGS
 FOR ACTUAL DEPTHS.