


HARRY STREET

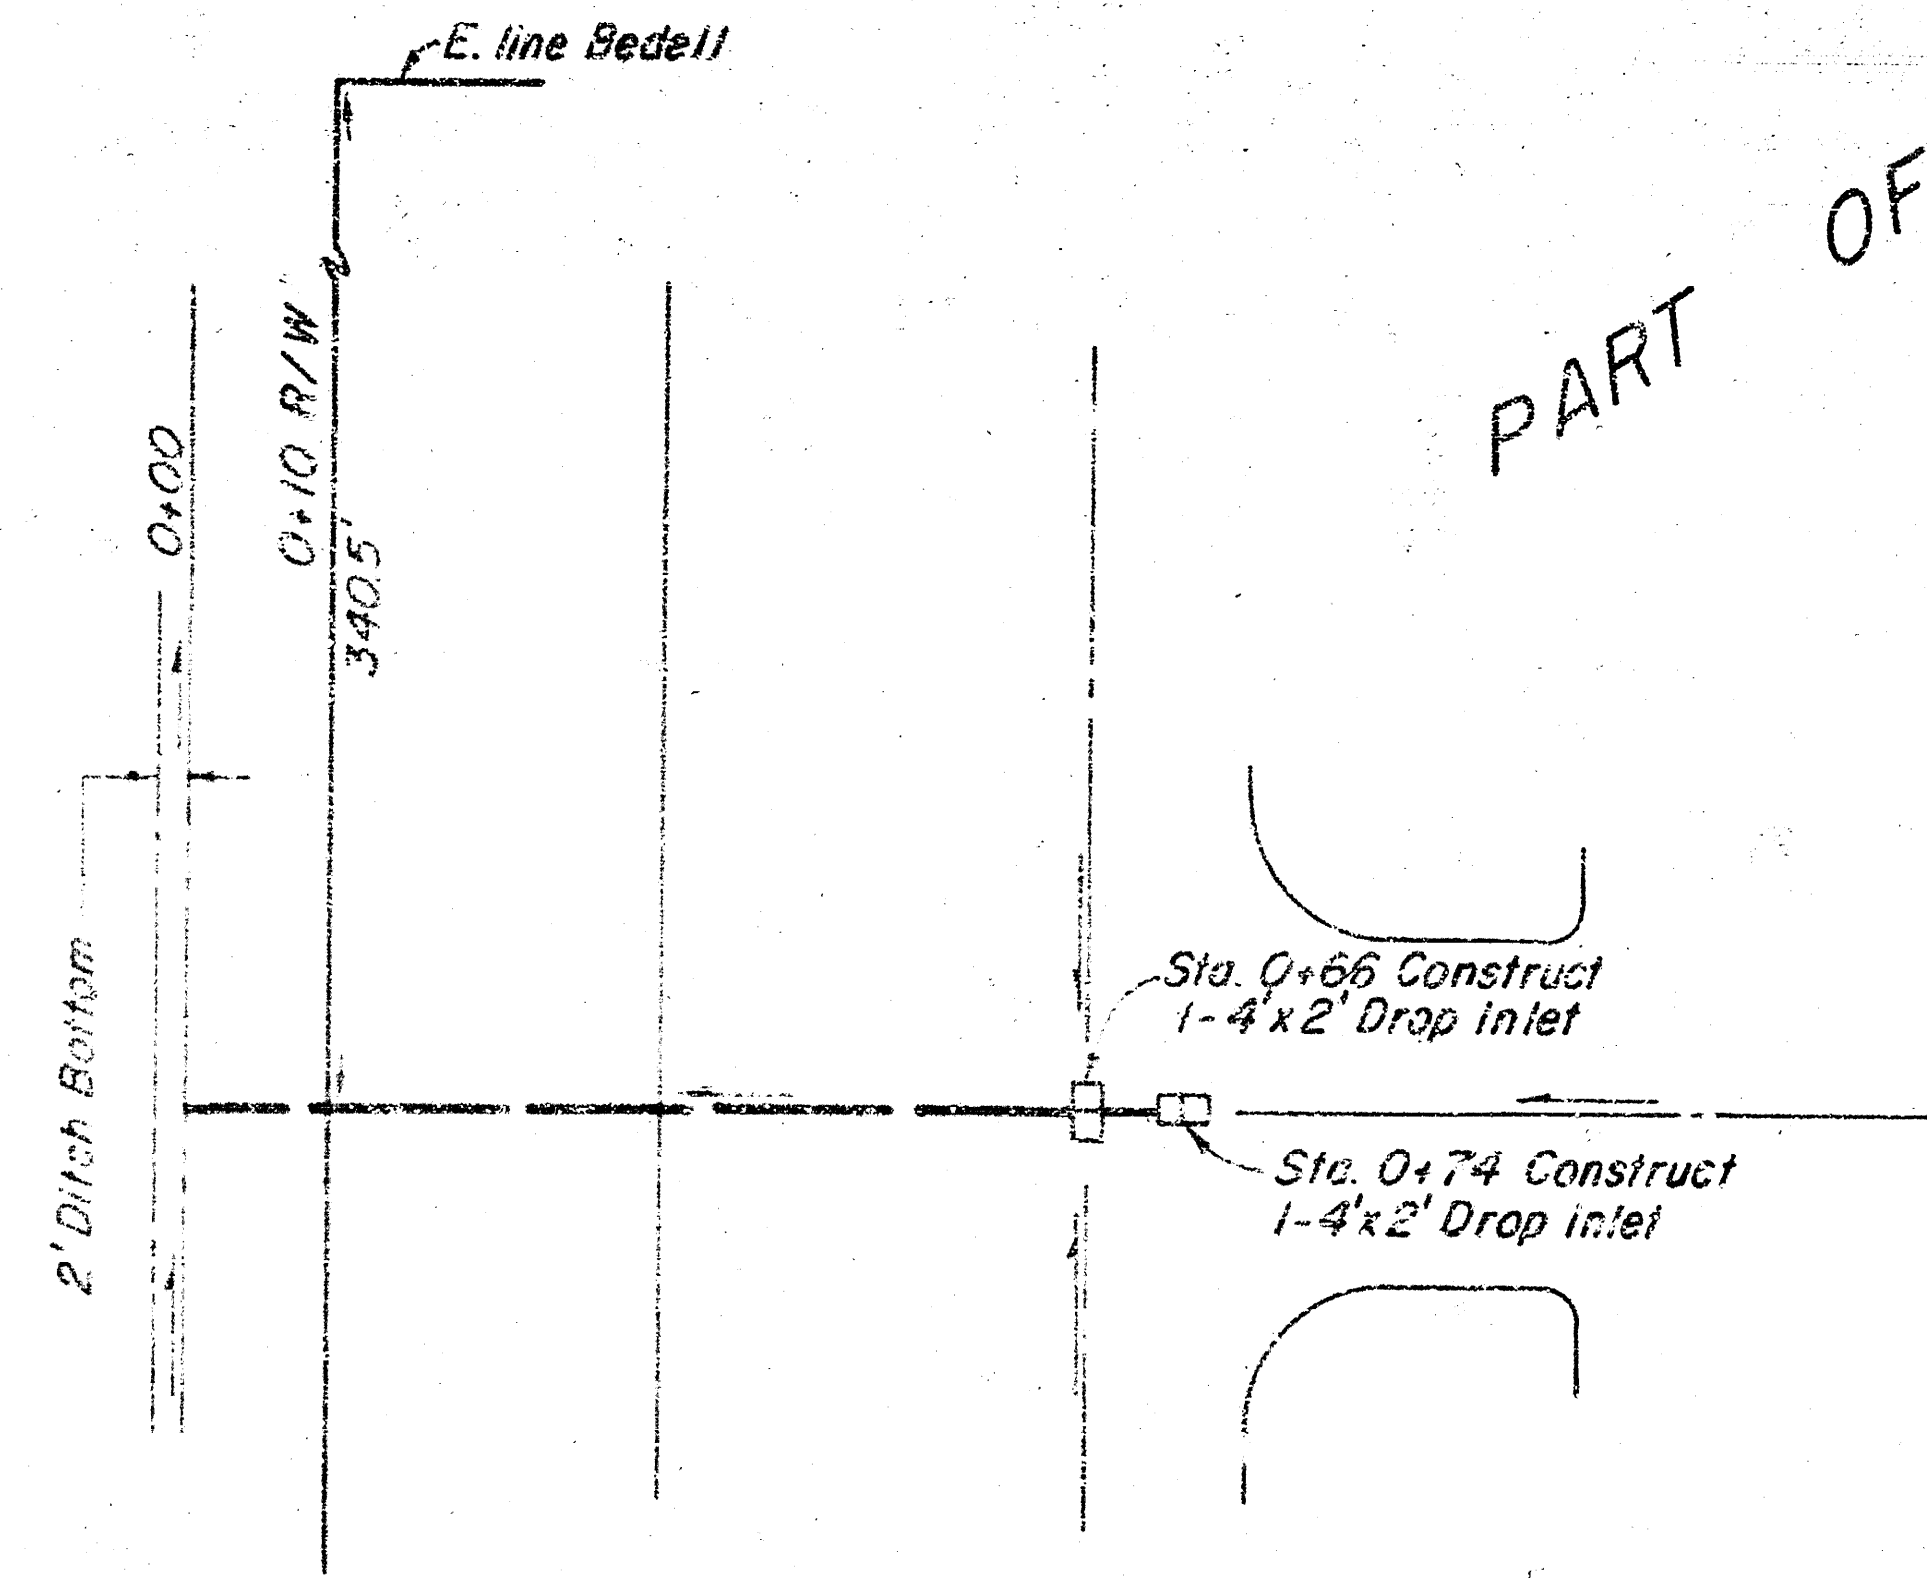

PART OF

LOT 1 BLOCK 6


QUAIL MEADOWS 2nd ADDITION

SCALE  
1" = 20' Horiz.  
1" = 5' Vert.

Bench Mark - "a" on N.E. Corner of N. Hubguard on R.C.B.C.,  
Approx. 300' E. of Q. Bedell Street.  
Elev. 167.95, City Datum.

2-19-76

APPROVED BY  
ENGINEER  
O.E.S.

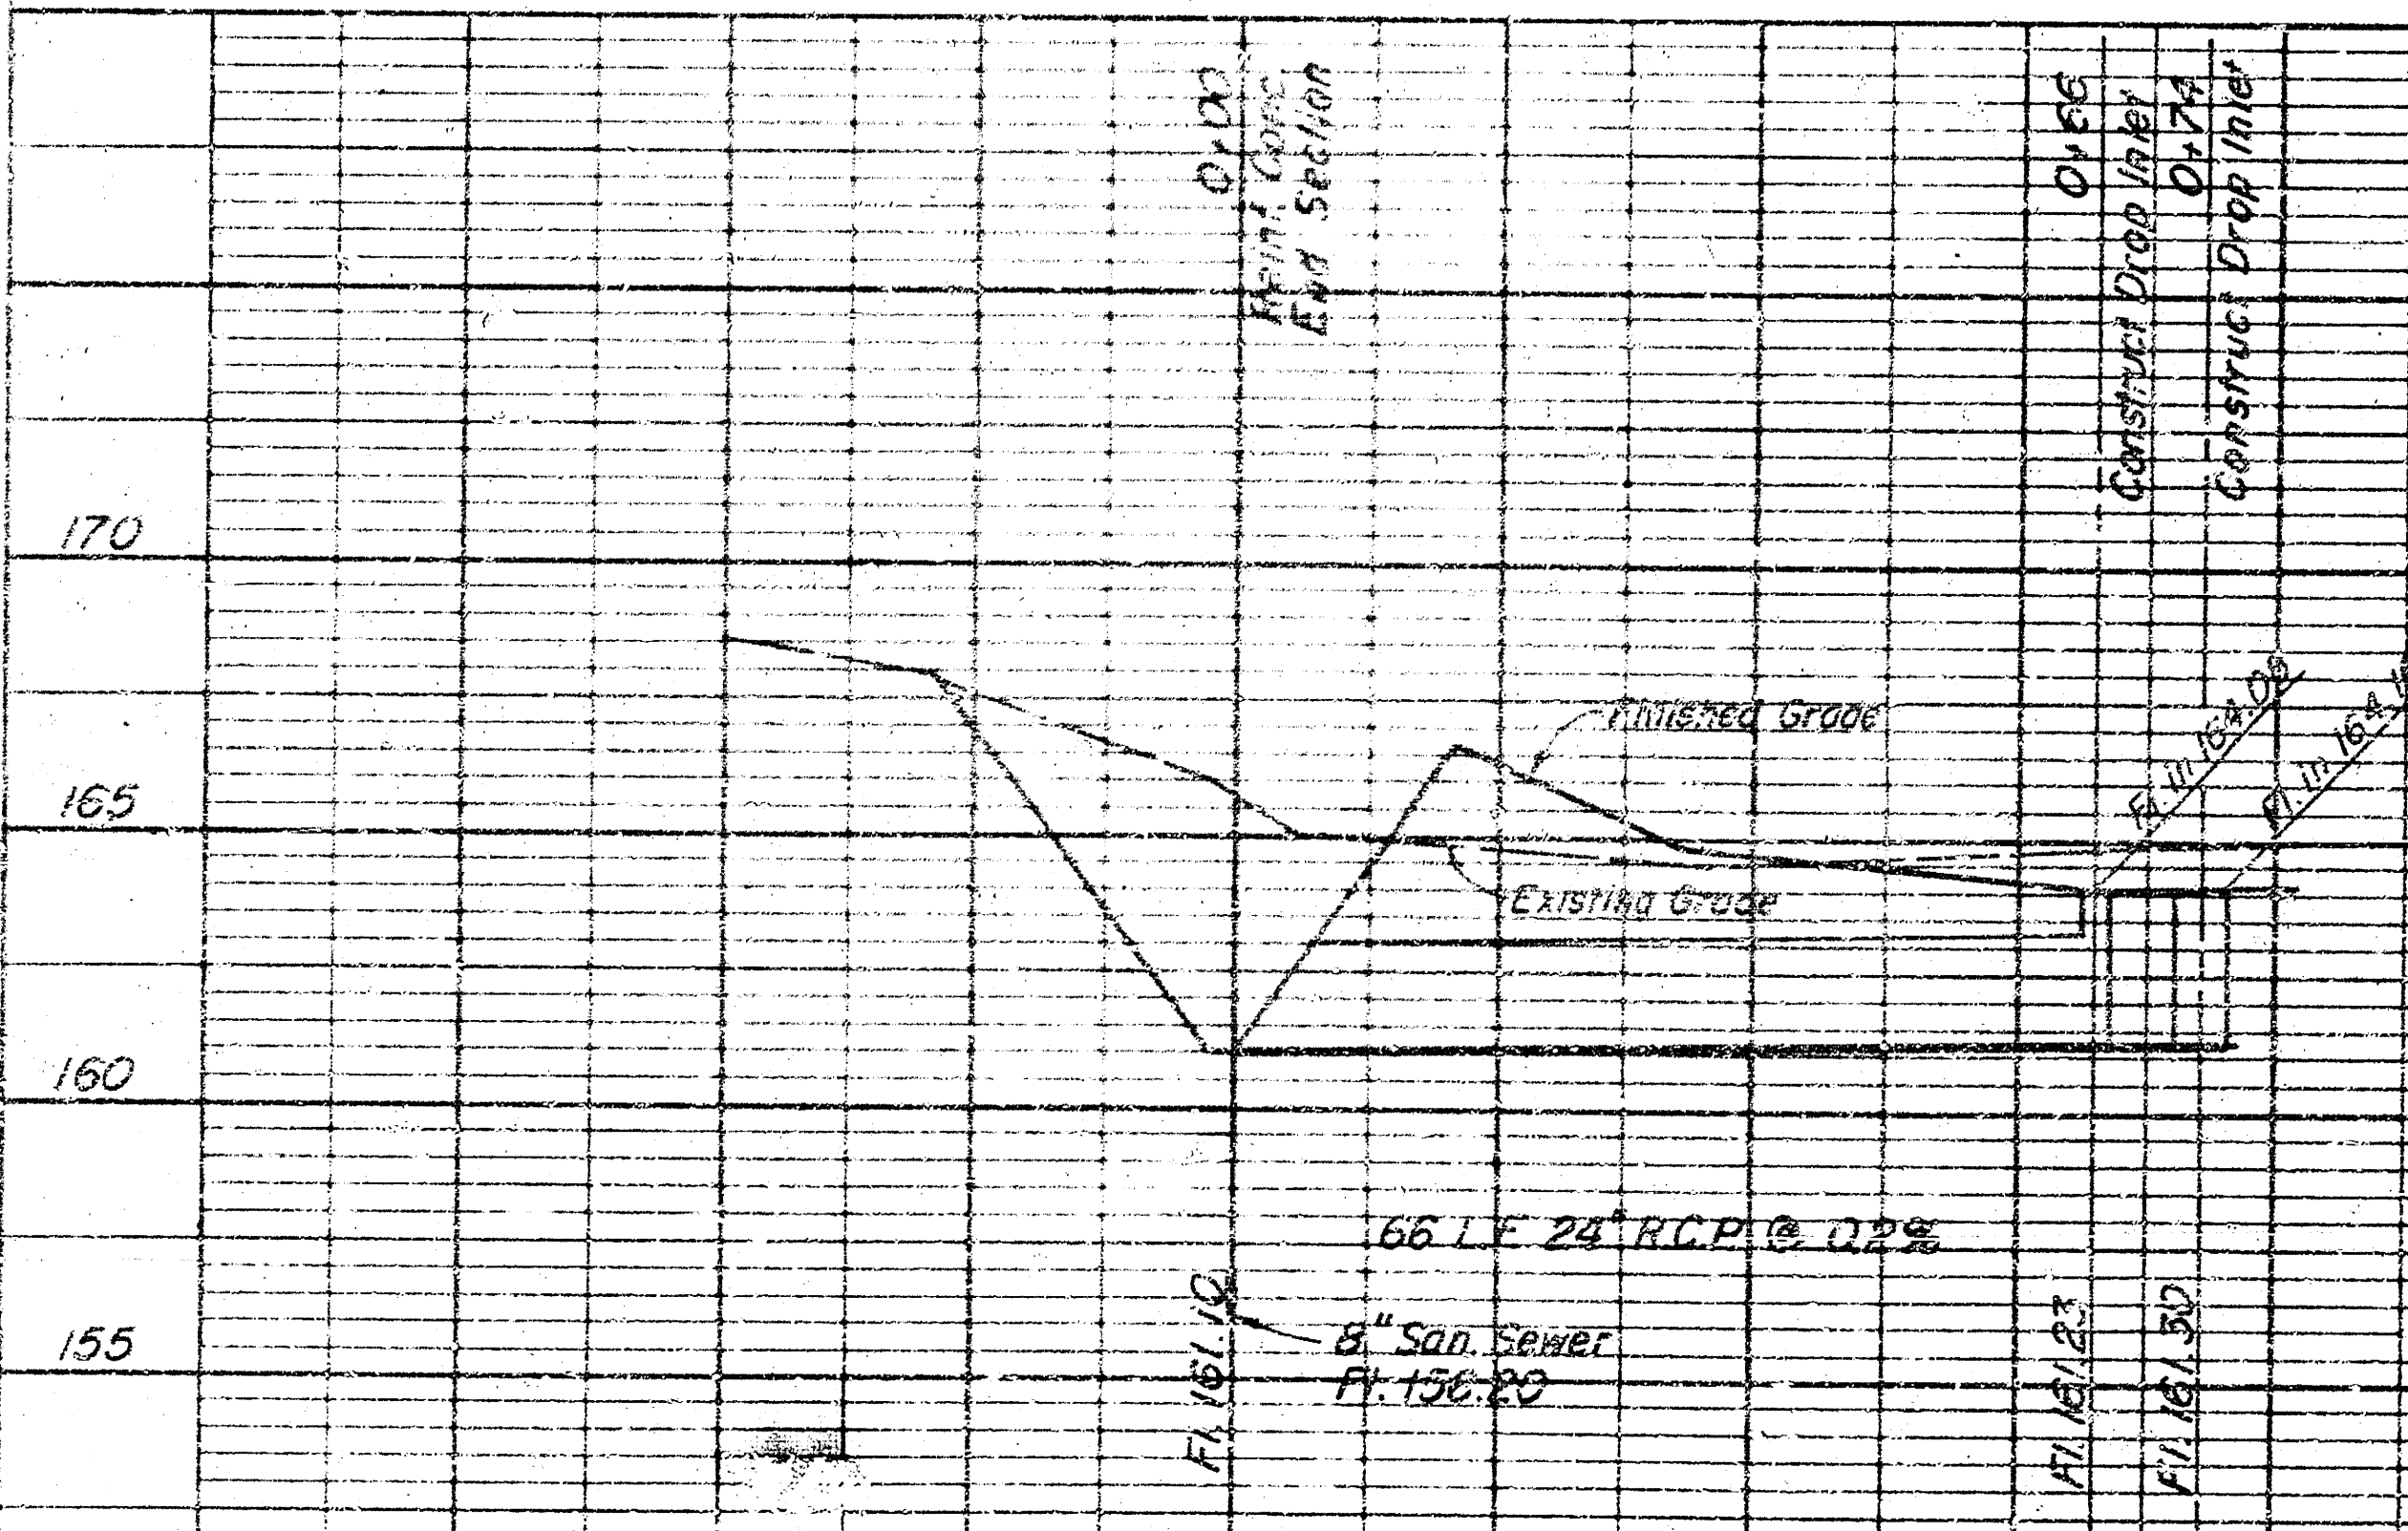

PLAN AND PROFILE  
PRIVATE STORM SEWER

LOT 1, BLOCK 6, QUAIL MEADOWS 2nd ADDITION  
WICHITA, SEDGWICK COUNTY, KANSAS

Private Project no. DBKW 705071

Moehring & Associates  
314 Brown Building

Consulting Engineers  
Wichita, Kansas