


12/11/75
JAH

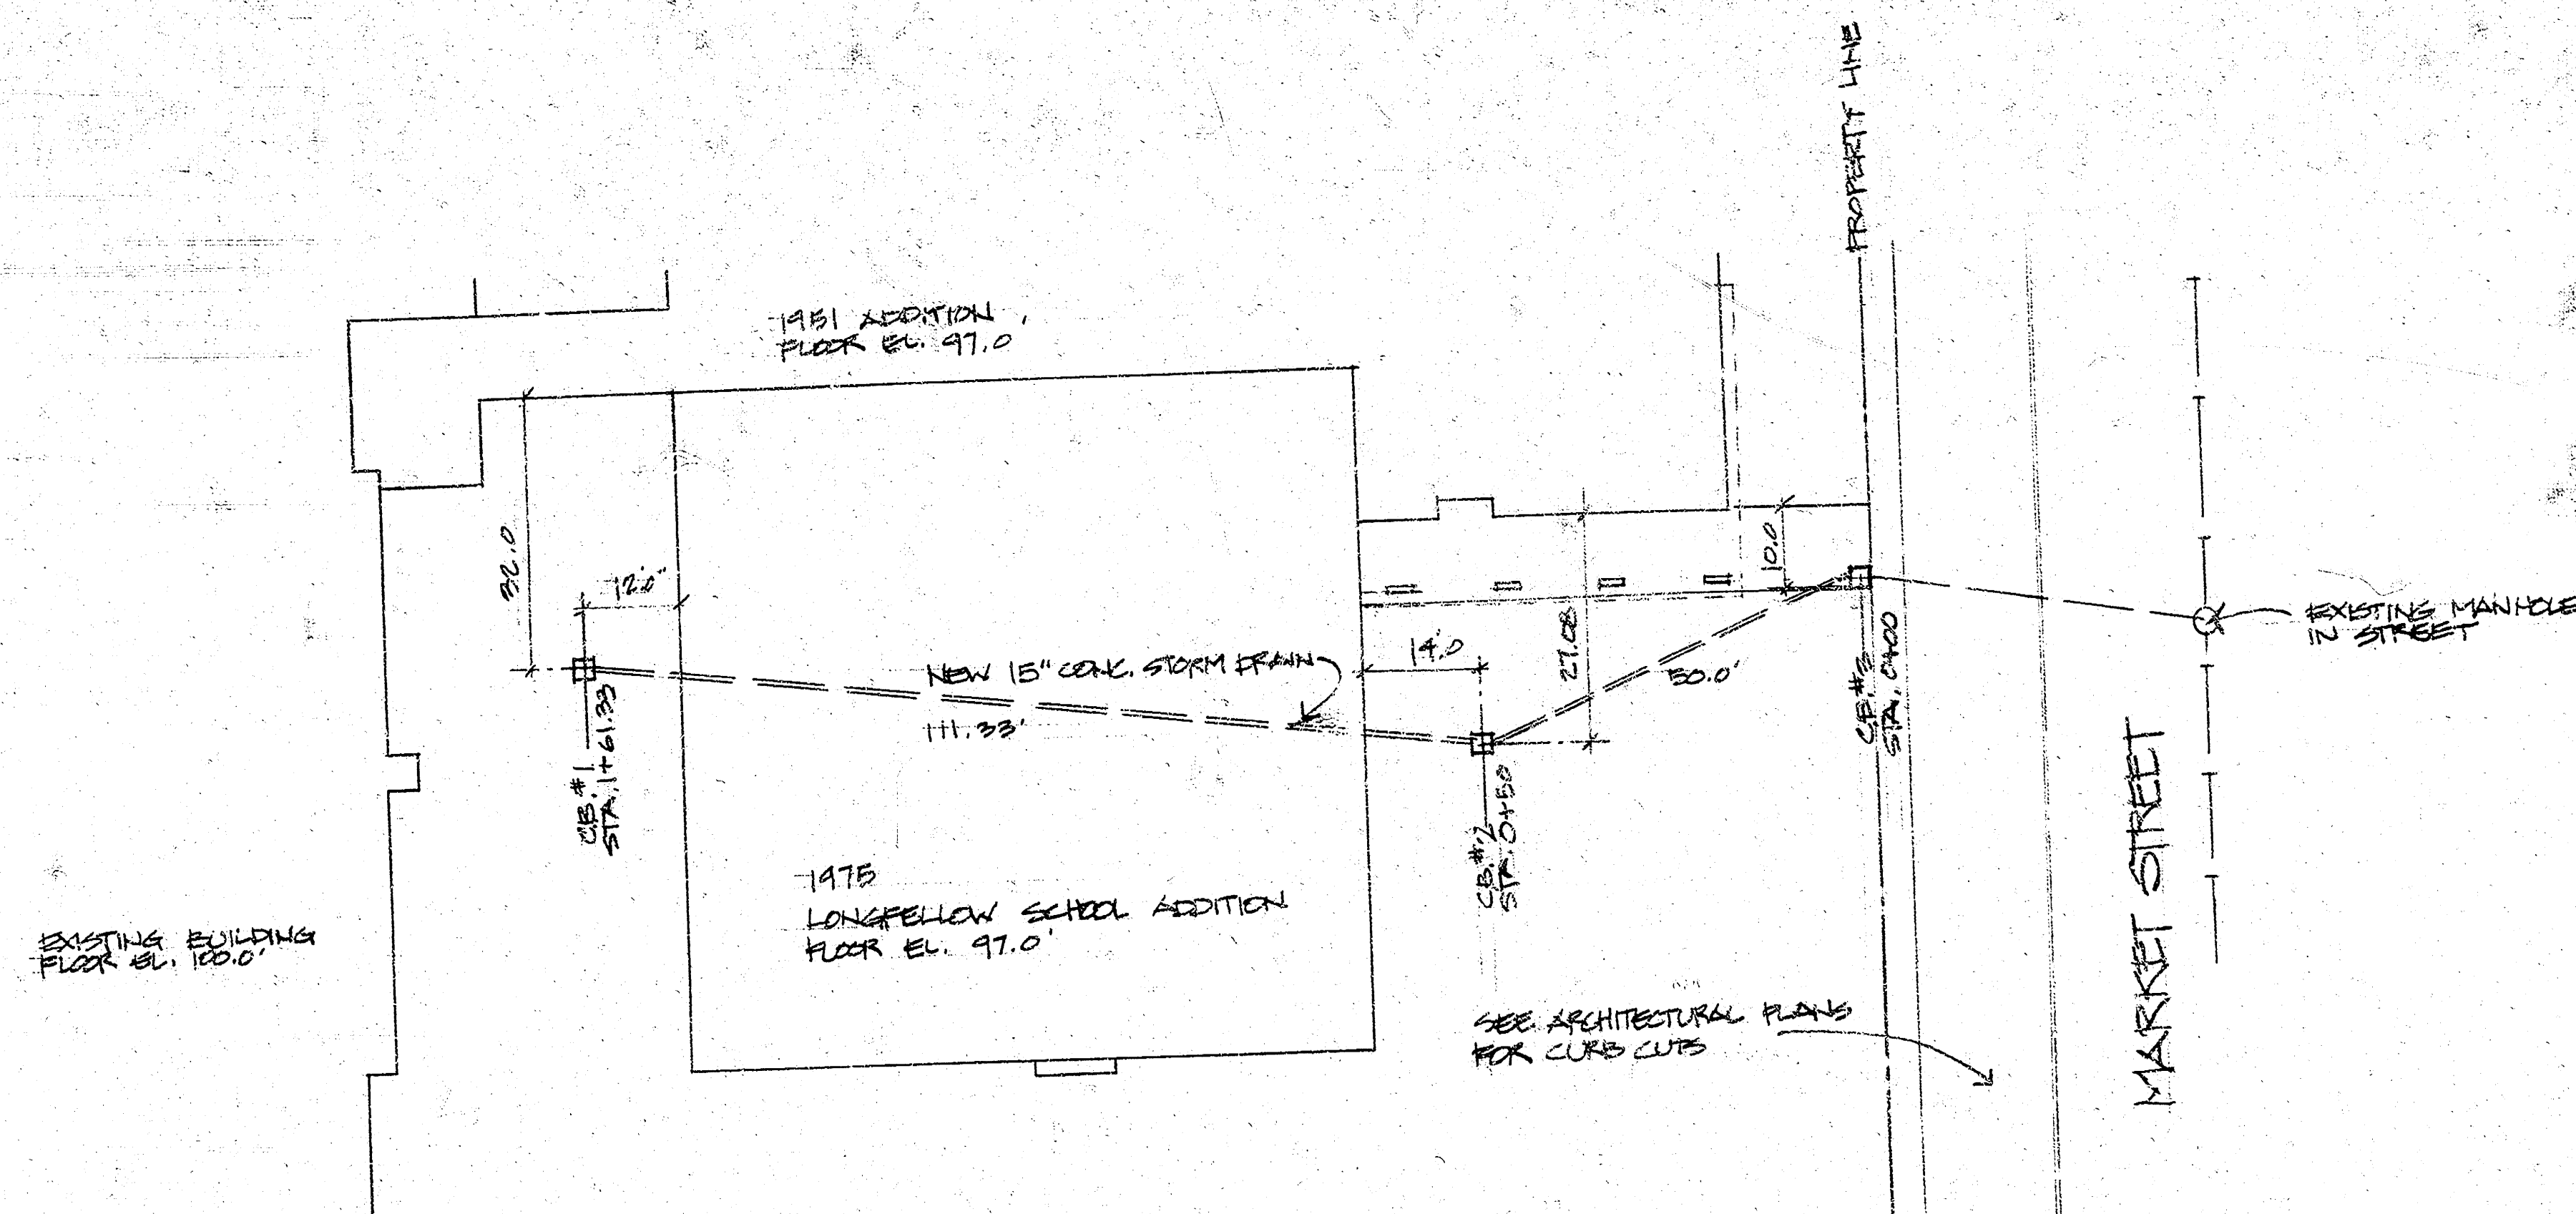

SITE PLAN / STORM DRAIN LAYOUT
SCALE 1" = 20'-0"

NOTE TO CONTRACTOR
This project will be constructed under
the supervision of the CITY ENGINEER
and conforming to the SPECIFICATIONS
of the CITY OF WICHITA. The CON-
TRACTOR will reimburse the City of
Wichita for all cost of Engineering, Plans,
and Inspection.

12-11-75

APPROVED AS NOTED
By CITY ENGINEER OF WICHITA

Sanitary Sewers _____

Storm Sewers D.E.S.


Driveway Approaches _____

1975 ADDITION to
LONGFELLOW
ELEMENTARY SCHOOL
2116 S. MAIN, WICHITA, KANSAS
U. S. D. #258 WICHITA, KANSAS



WILBUR F. KRUSE, ARCHITECT
1401 PERRY 265-6934
WICHITA, KANS. 67203

12/11/75
JAH

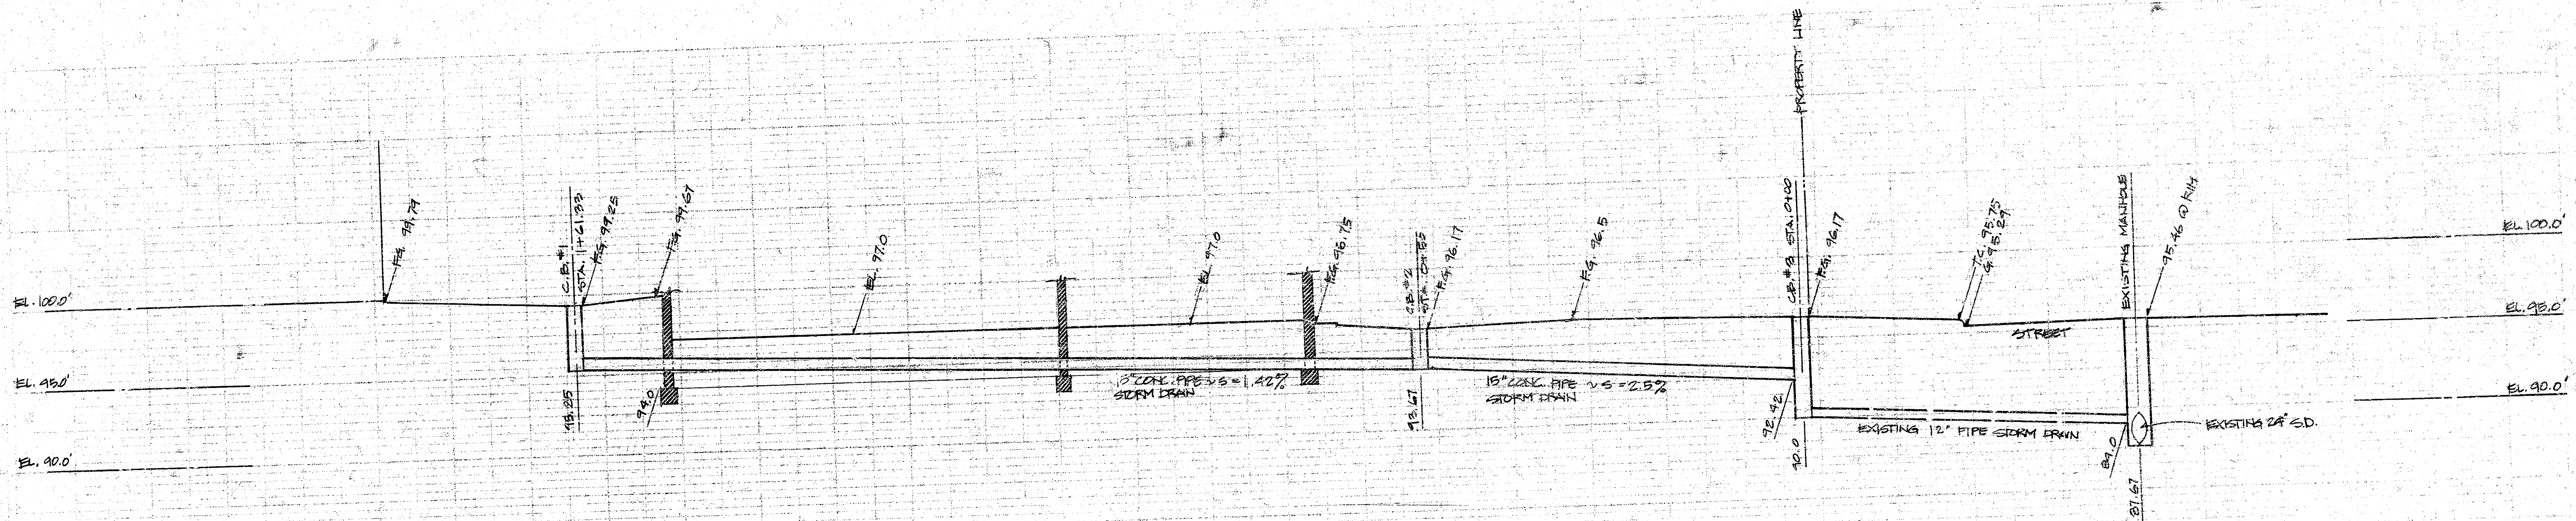

STORM DRAIN PROFILE
HORIZONTAL 1" = 10'-0"
SCALE VERTICAL 1" = 5'-0"

CE = CATCH BASIN
F.S. = FINISH GRADE
EL. = ELEVATION, M.K.