

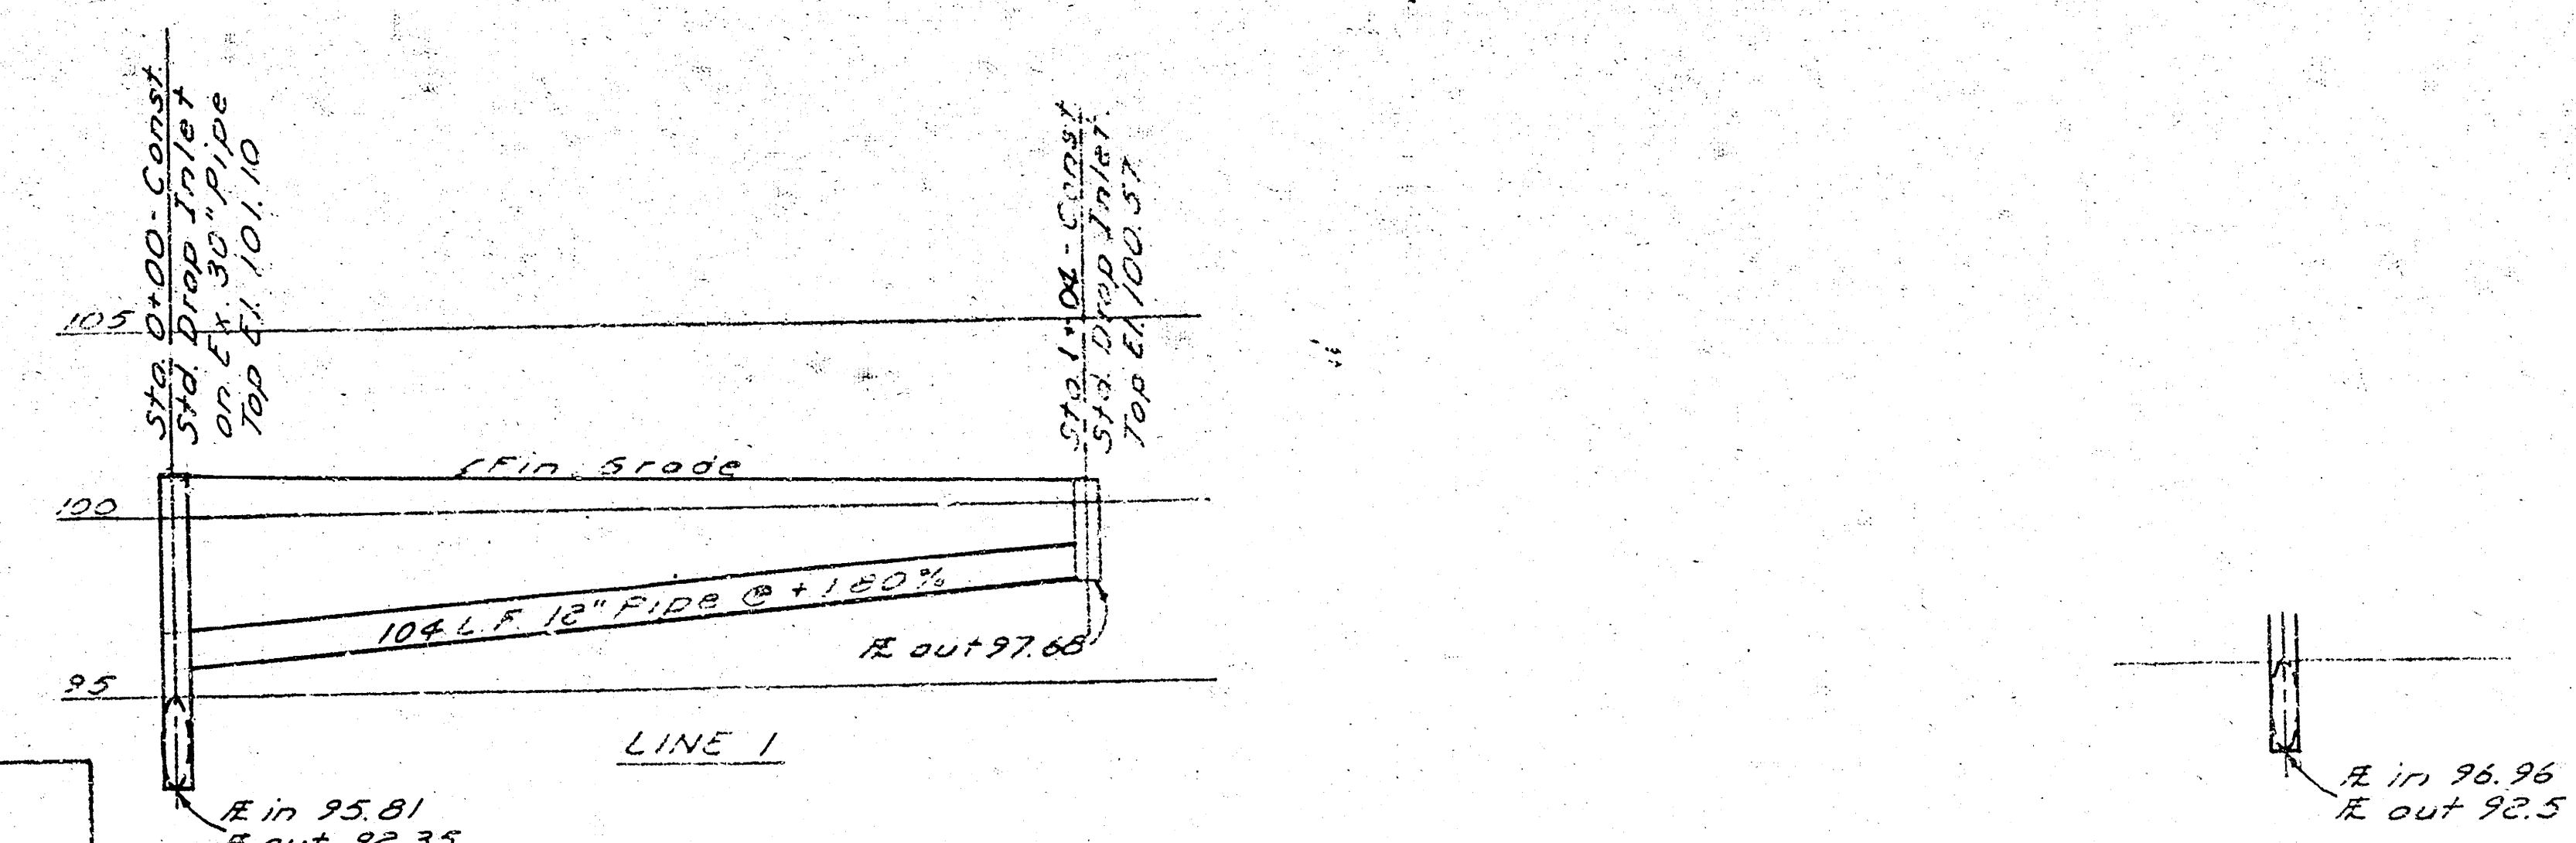


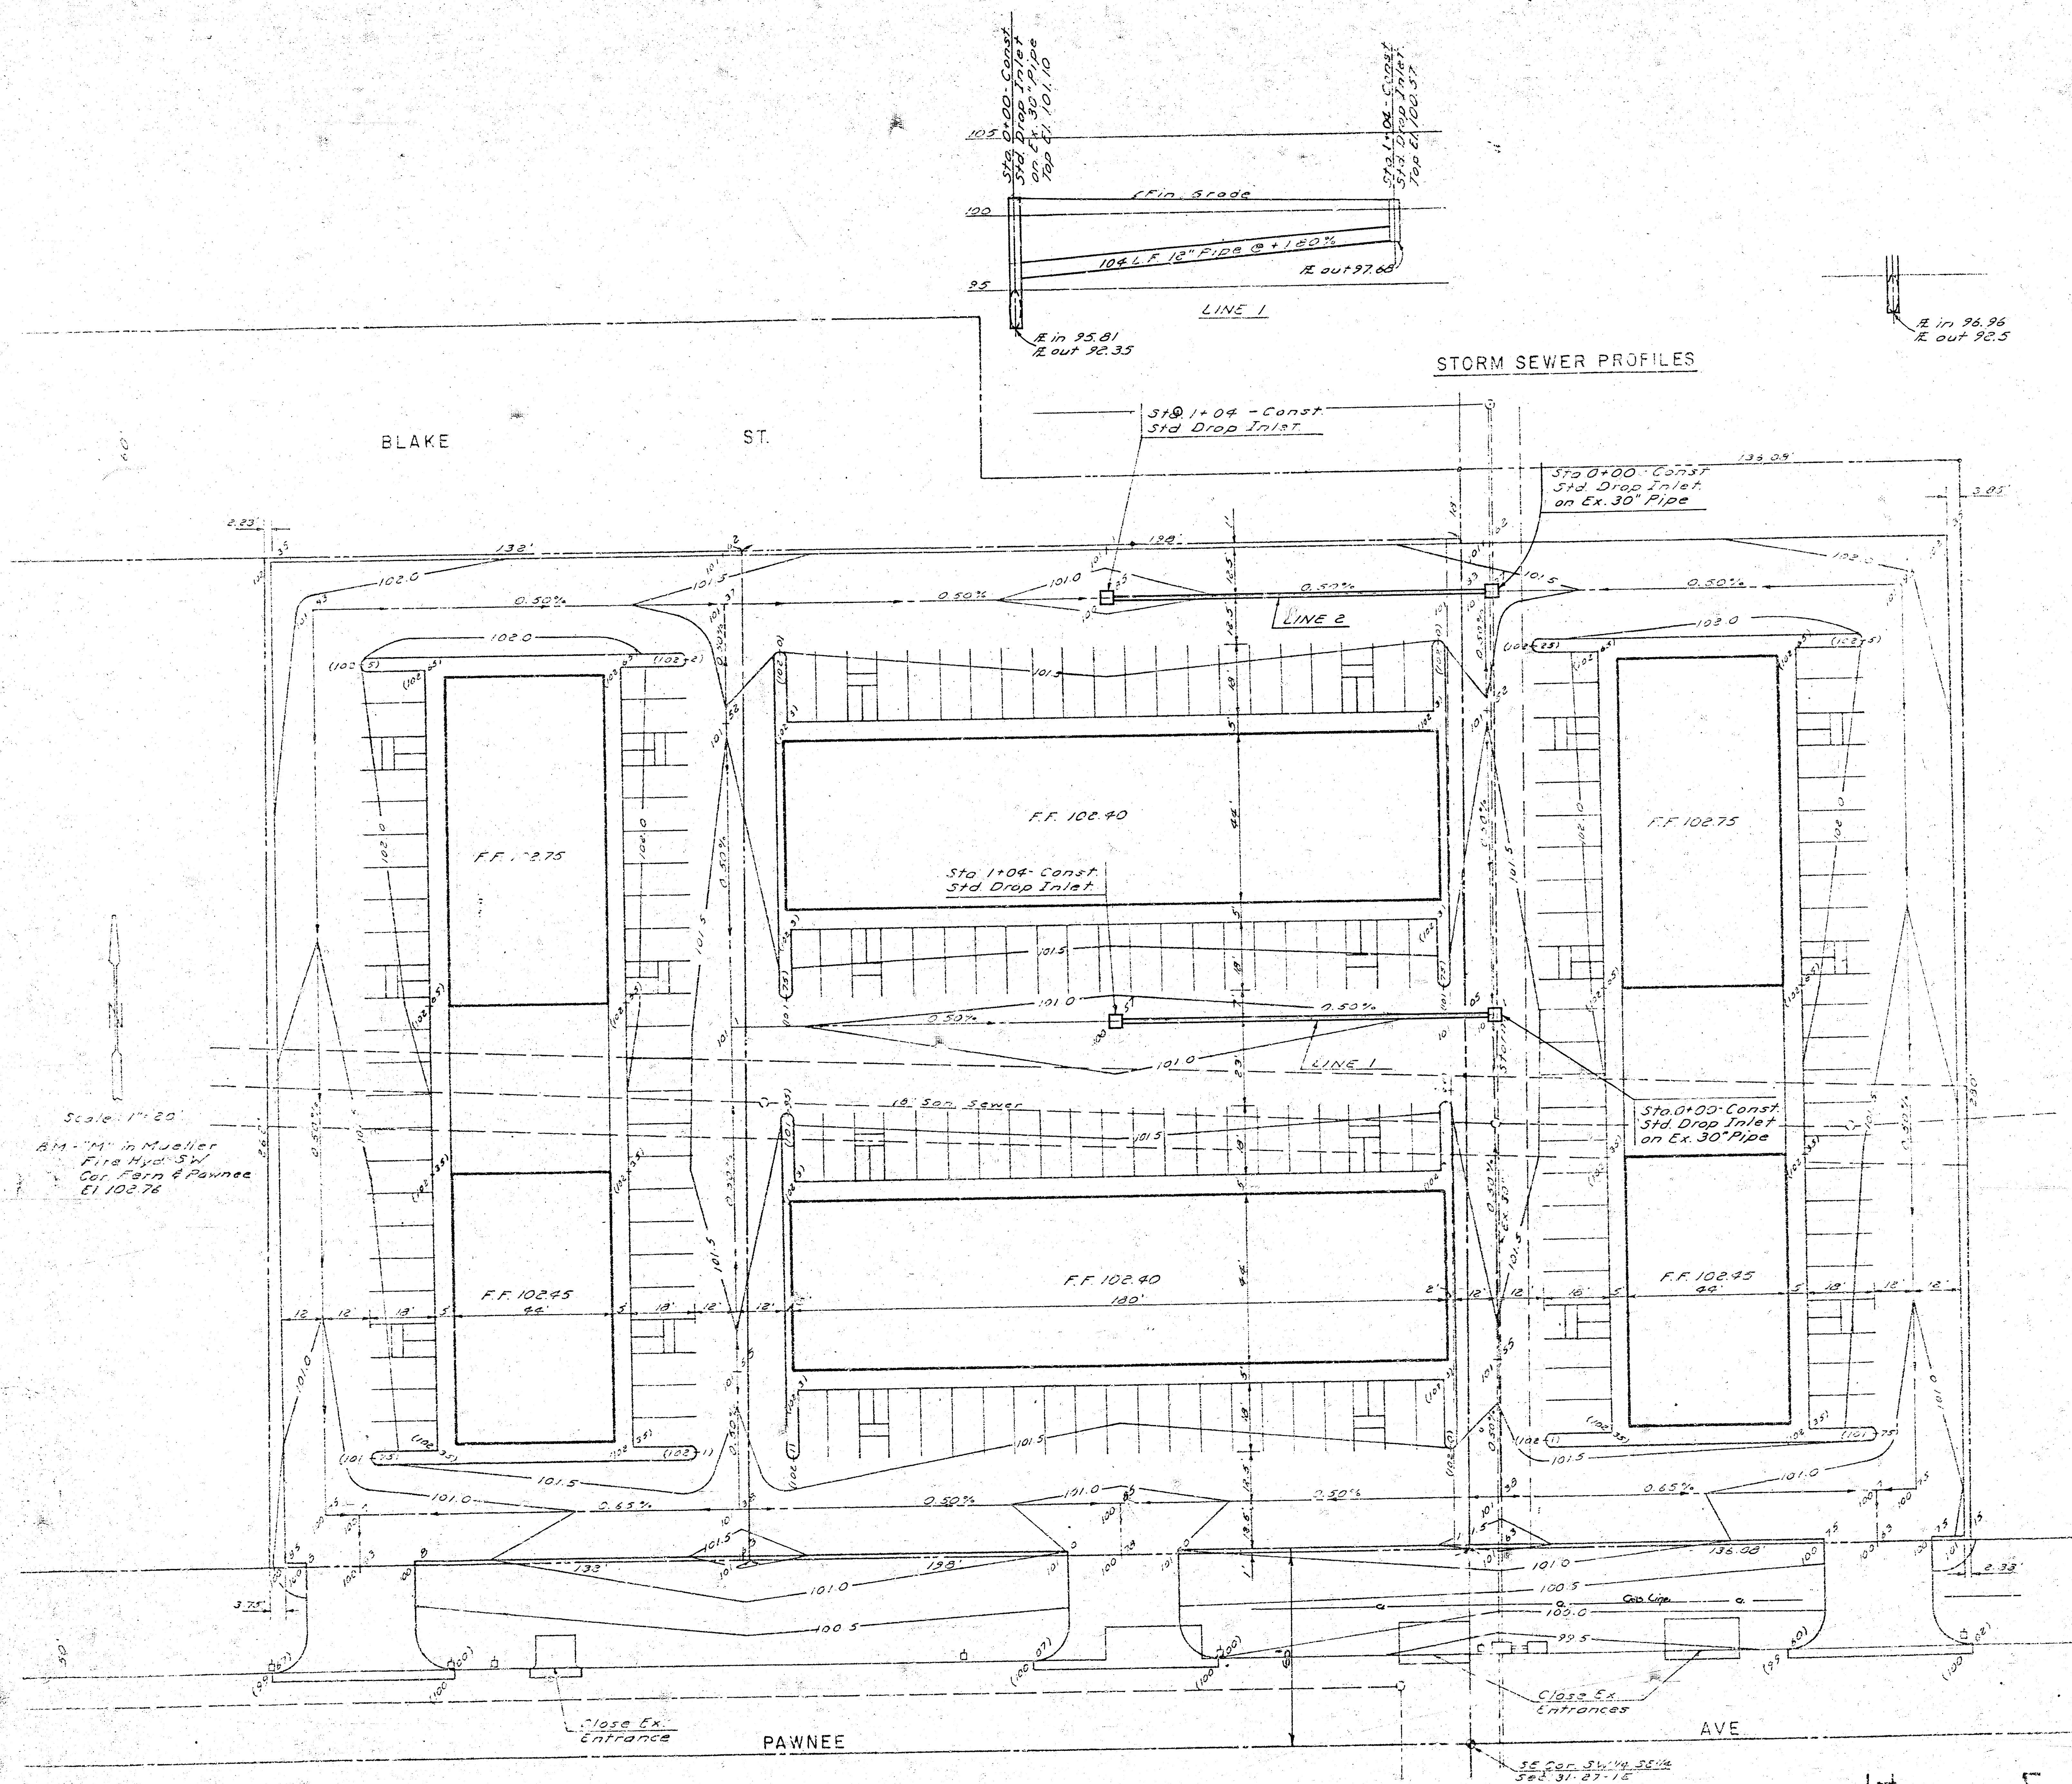

Scale: 1"=20'
 BM: "M" in Mueller
 Fire Hydrant SW
 Cor. Fern & Pawnee
 Elevation 102.76

APPROVED: CITY OF WICHITA
 Approval does not relieve the contractor from any responsibility for errors or deviations from the contract requirements or for any deficiencies of equipment, work, or materials.
 Date: 8/1/01
 Engineering Div. *Ch. J. J. J.*

NOTE TO CONTRACTOR
 This project will be constructed under the supervision of the CITY ENGINEER and conforming to the SPECIFICATIONS of the CITY OF WICHITA. The CONTRACTOR will prepay the City of Wichita for all costs of inspection.

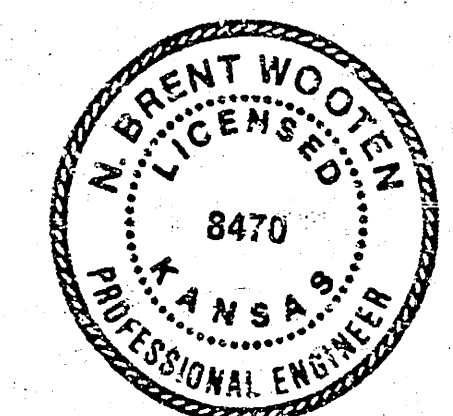

SITE GRADING & DRAINAGE PLAN
 LOT 3, WESTWAY DEVELOPMENT ADD.
 CITY PROJ. 468-76-245-80000-000-000-008

Revised 8-11-01 JSL