
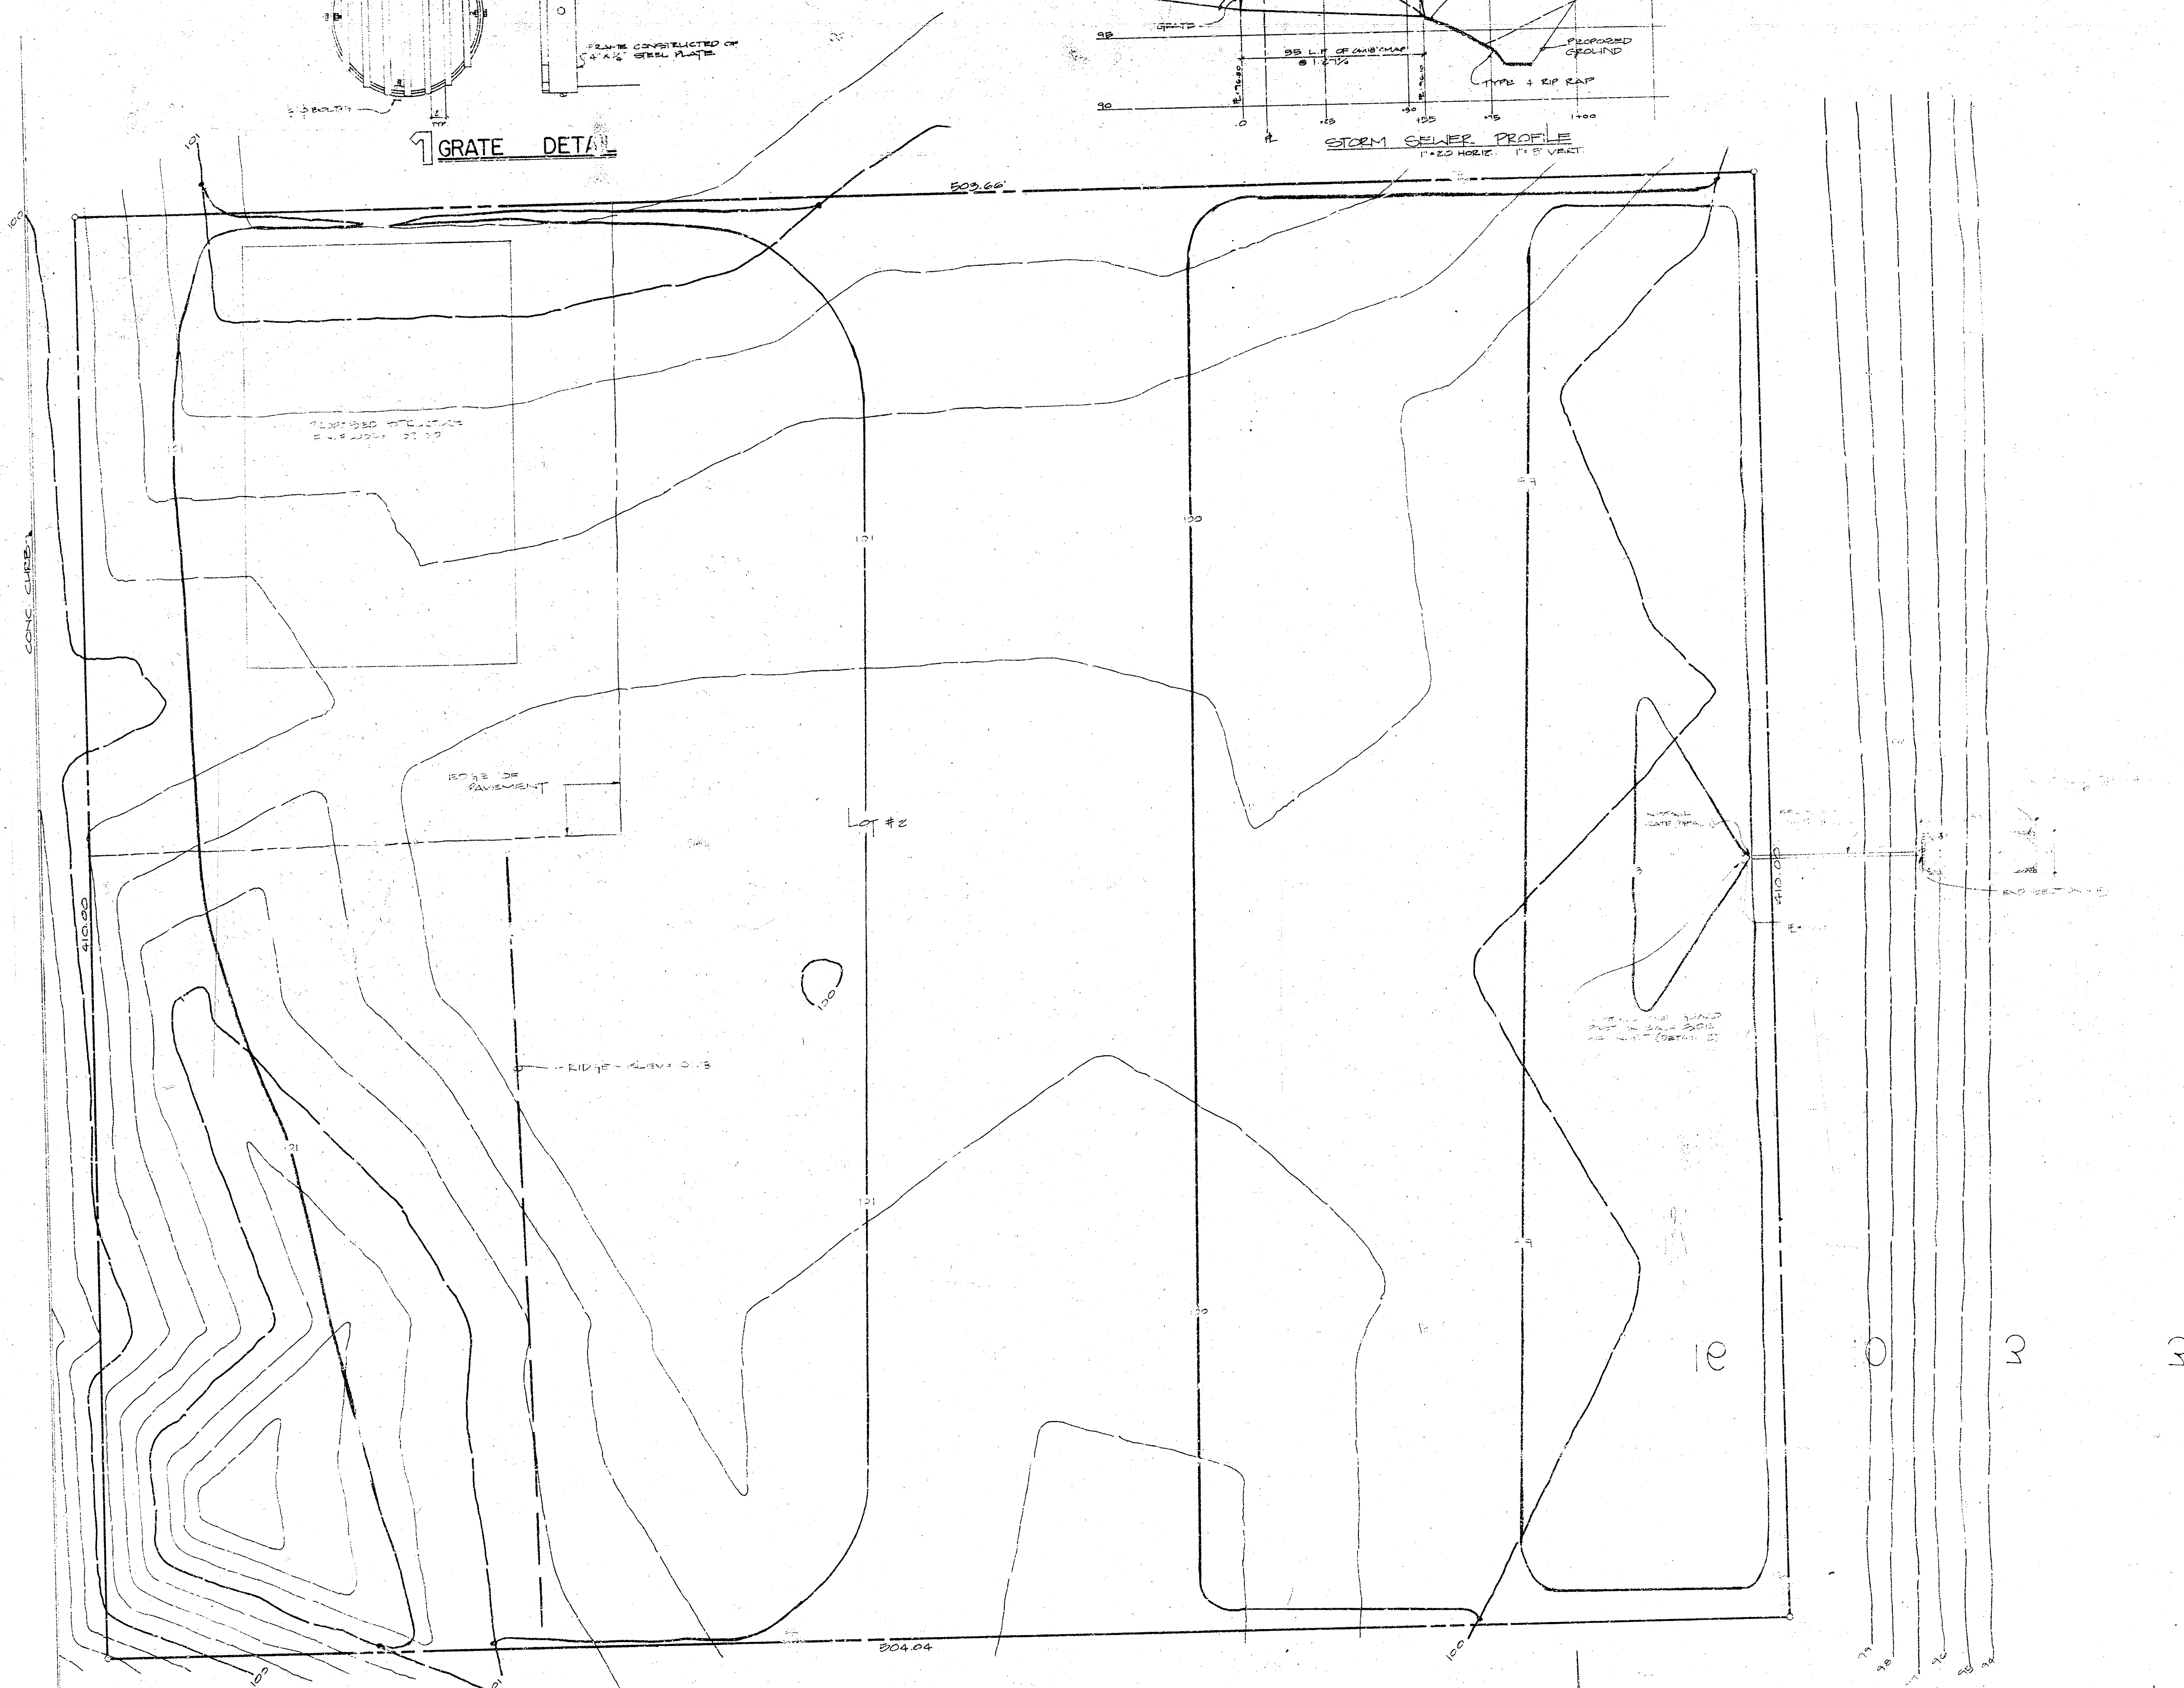
 


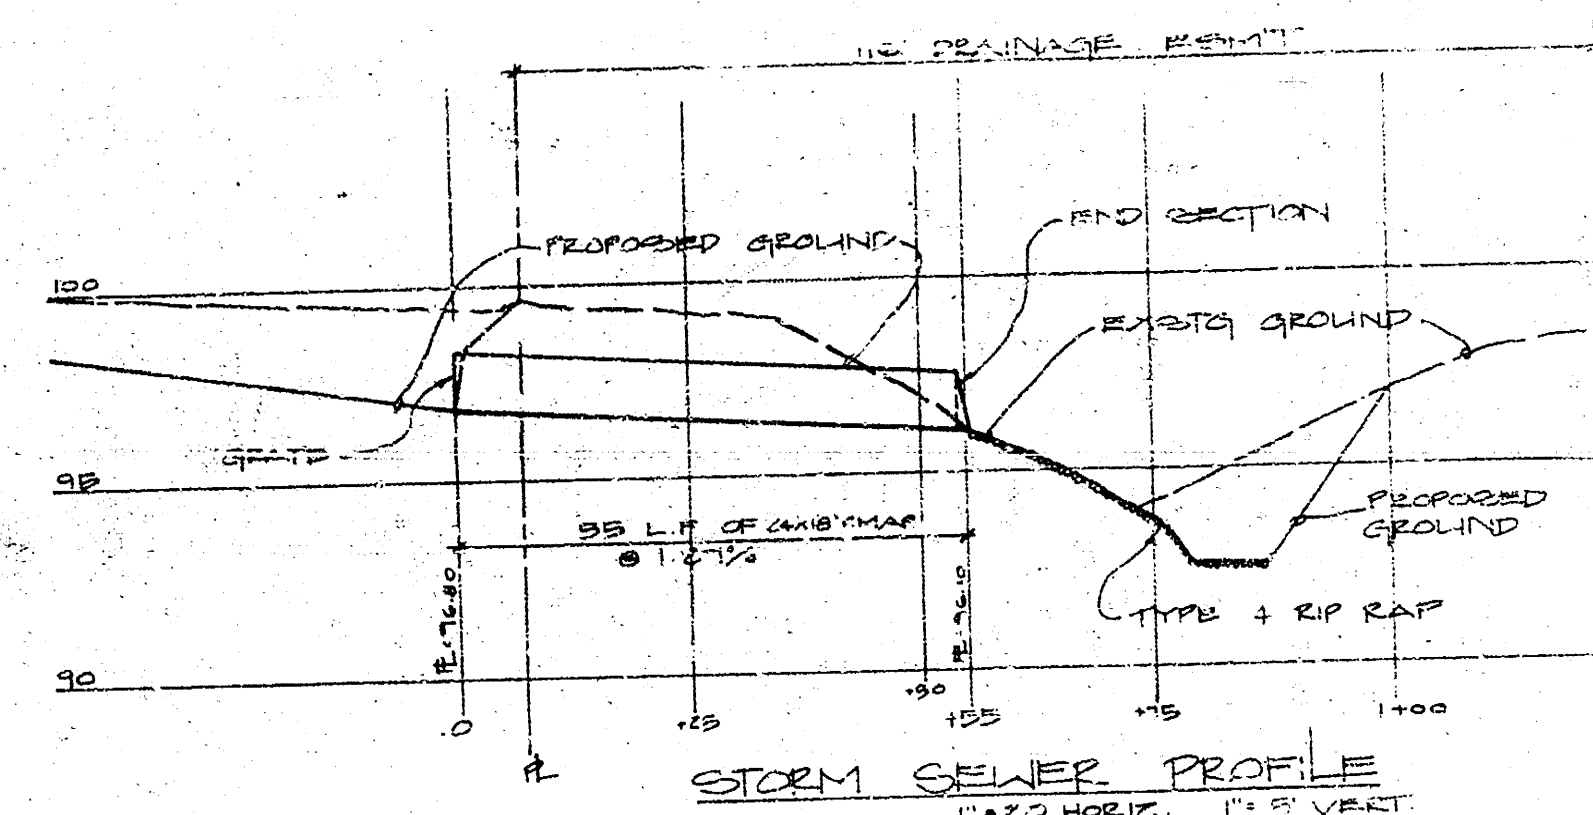


Site Grading Plan
LOT 2, BLOCK 1,
KESSLER - KOCH ADDITION
 Wichita, Sedgwick County, Kansas

SCALE = 1"=20'

BENCHMARK - LINS CUT IN CURB WEST OF
NORTHWEST CORNER OF LOT #2
ABOUT ELEV. = 100.00
(102.0 A.S. SLABED = 100.8 CITY DATUM)

[illegible]

FOR CONSTRUCTION:

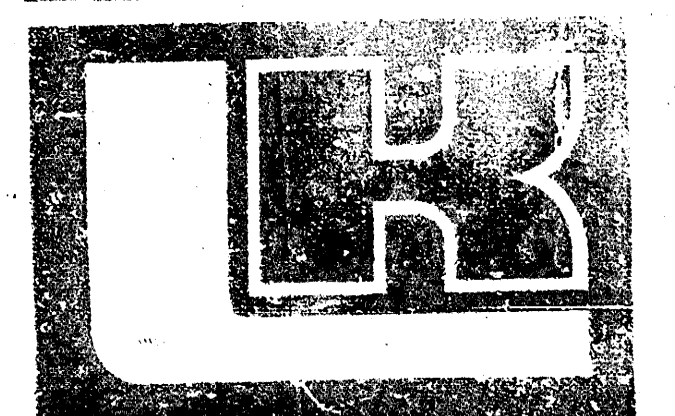[illegible]

Co To File = \$ 3,100.00

DRAWN		CHECKED	
R.S.		T.S. 28 DEC 79	
RELATED DRAWINGS			
SHELL			
DETAILS			
STRUCTURE			
MECHANICAL			
ELECTRICAL			
OTHER			
SEQUENCE NUMBER			
OF		SHEETS	

LAW COMPANY
YARD

PROJECT NUMBER 7051

KEY PLAN

TENANT

SHEET TITLE	
Sheet No.	Sheet Title

TENANT NUMBER	SACST NO
------------------	----------

1

FILMED FROM THE BEST
AVAILABLE COPY