


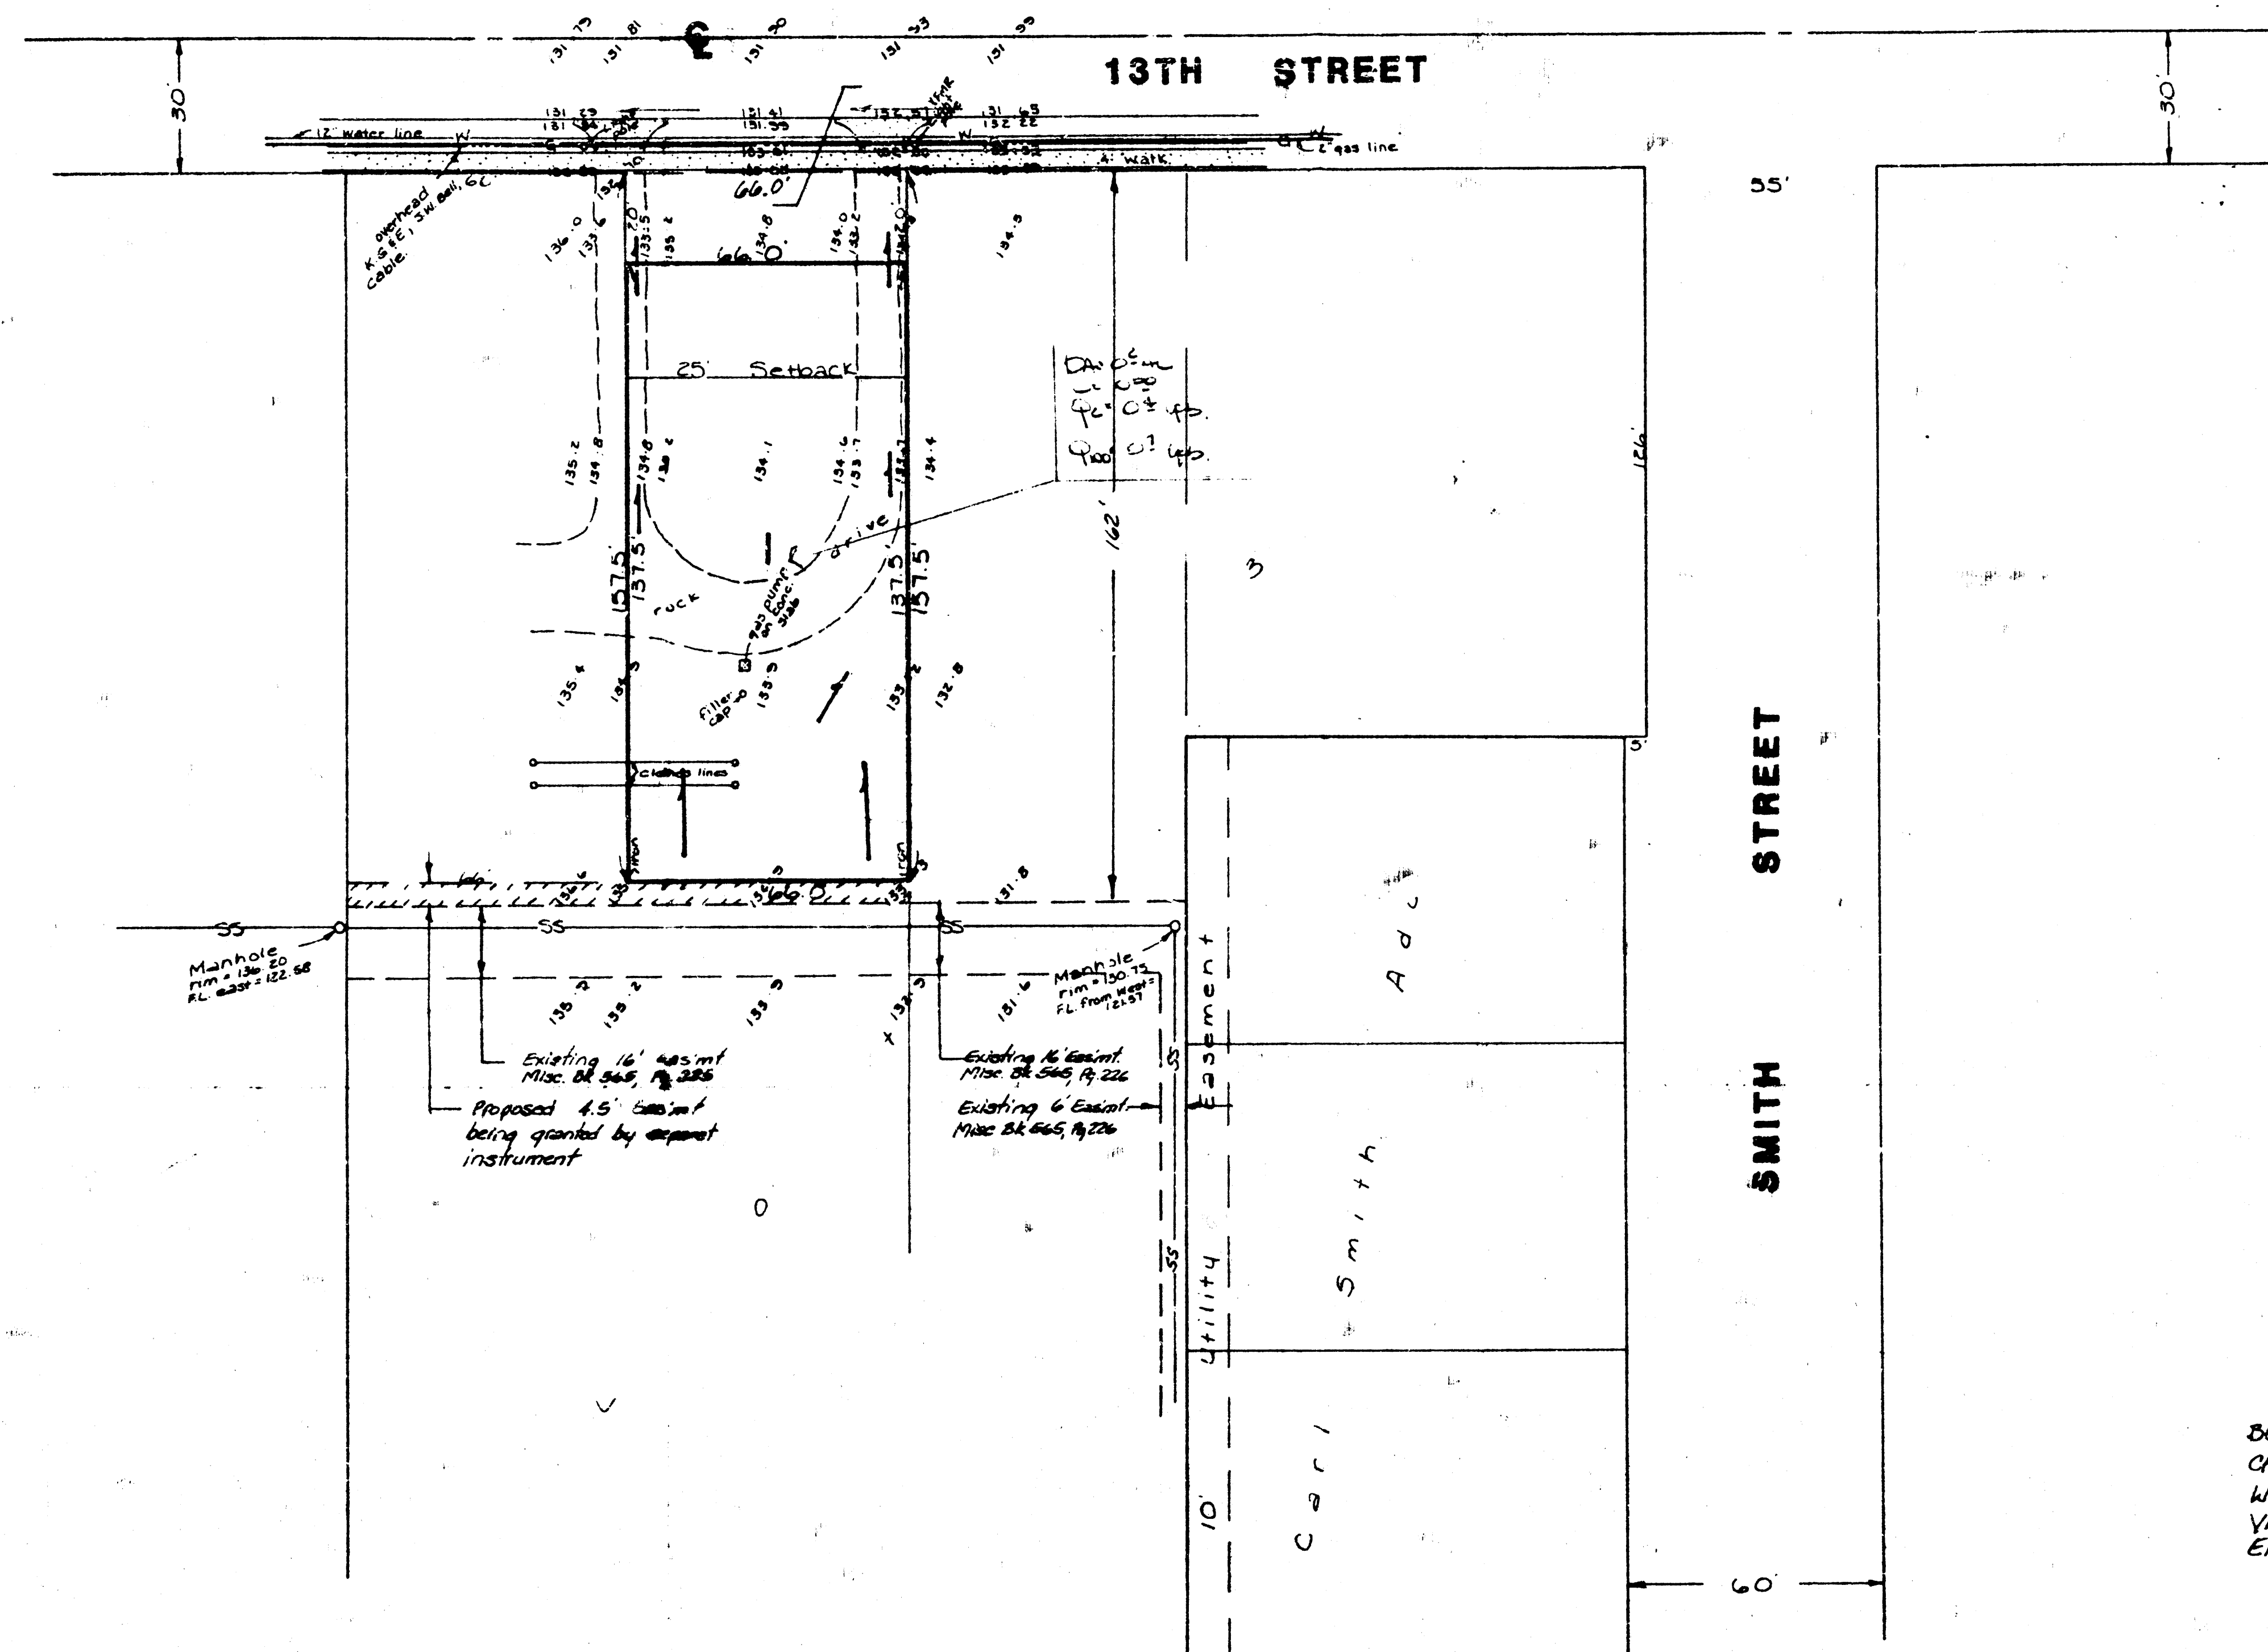

1" = 30'
Elev. = City Datum

BENCH MARK:
Chisled square on top of inlet 24"
W. of SE. Corner of Lot 18, Westwood
Vill 4th Add.
Elevation = 131.17 City Datum

SKETCH PLAT

AMBURGEY 2ND ADDITION

THE EAST 84 FEET OF THE WEST 102 FEET OF THE NORTH 104 FEET OF LOT 18
IN AMBURGEY 2ND ADDITION

DRAWN: JACK A. AMBURGEY

DRAINAGE PLAN

SAUGHMAN COMPANY, P.A.

SURVEYING & ENGINEERING

TO JACK HUNTER City, Tenn.