


DRAINAGE PLAN

WICHITA, SEDGWICK COUNTY, KANSAS

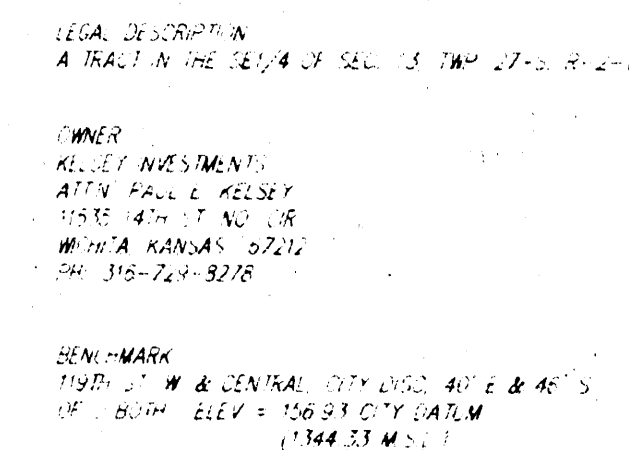

 Drainage Basin Label
 Drainage Basin Bound
 Proposed SWS

DRAINAGE DATA

Basin No.	Area (ac.)	"C"	Q_2 (cfs)	Q_{∞} (cfs)
-----------	---------------	-----	----------------	-----------------------

NOTE: The proposed drainage plan provided herein is a generally defined plan to show for design. It is not a final plan and is assumed that upon the final design of street and storm sewer improvements within this sub that the designer will modify or alter the general drainage plan as necessary in order to implement the installation of the improvements to obtain the most economic design and construction possible.



MINIMUM BUILDING PAD ELEVATIONS
FOR LOWEST OPENING OF STRUCTURE

Lots	Block	Elevation	
		M.S.L.	City Datum
16-19	B	1339.40	152.00
1-5	C	1339.40	152.00
1-17	D	1336.40	149.00
1-7	E	1336.40	149.00
11	E	1336.40	149.00

BENCHMARK
119TH ST. W. & CENTRAL, CITY DISC. 40' E & 46' S
OF C. BOTH. ELEV. = 156.33 CITY DATUM
(1344.33 M.S.L.)

"E" OUT - TOP OF CURB, N. SIDE OF HICKORY ST.
56.5' EAST OF C. 119TH ST. W.
ELEV. = 158.97 CITY DATUM
(1346.37 M.S.L.)

NOTE:
Proposed minimum garage floor
elevations are shown on plans.
Contractor to set finish floor elevation.

All street elevations shown on plans
are for top of curb (full height).

Contour elevations shown are for
graphic representation of drainage
concept. Spot elevations shall take
precedence over contour lines.

**APPROVED
DRAINAGE PLAN**

BUCKHEAD ADDITION
LOT GRADING PLAN

BAUGHMAN COMPANY P.A.
ENGINEERING, SURVEYING, & PLANNING
316 2621 2375 316 2621 2375
PROJECT NUMBER


DESIGN	DRAWN	APPROVED	DATE	SCALE	SHEET
	BAV		7-6-95	1"=60'	1 OF 8

BUCKHEAD CITY 95-00-001

NOTE:
Proposed minimum garage floor elevations are shown on plans. Contractor to set finish floor elevation.
All street elevations shown on plans are for top of curb (full height).
Contour elevations shown are for graphic representation of drainage concept. Spot elevations shall take precedence over contour lines.

MINIMUM BUILDING PAD ELEVATIONS FOR LOWEST OPENING OF STRUCTURE		
Lots	Block	Elevation
16-19	B	1339.40 152.00
1-5	C	1339.40 152.00
1-17	D	1336.40 149.00
1-7	E	1336.40 149.00
11	E	1336.40 149.00

BENCHMARK:
119TH ST. W. & CENTRAL CITY DISC. 40' E & 46' S
OF C. BOTH. ELEV = 156.93 CITY DATUM
(1344.33 M.S.L.)
"Z" CUT - TOP OF CURB, W. SIDE OF HICKORY ST.
56.5' EAST OF C. 119TH ST. W.
ELEV = 156.97 CITY DATUM
(1346.37 M.S.L.)

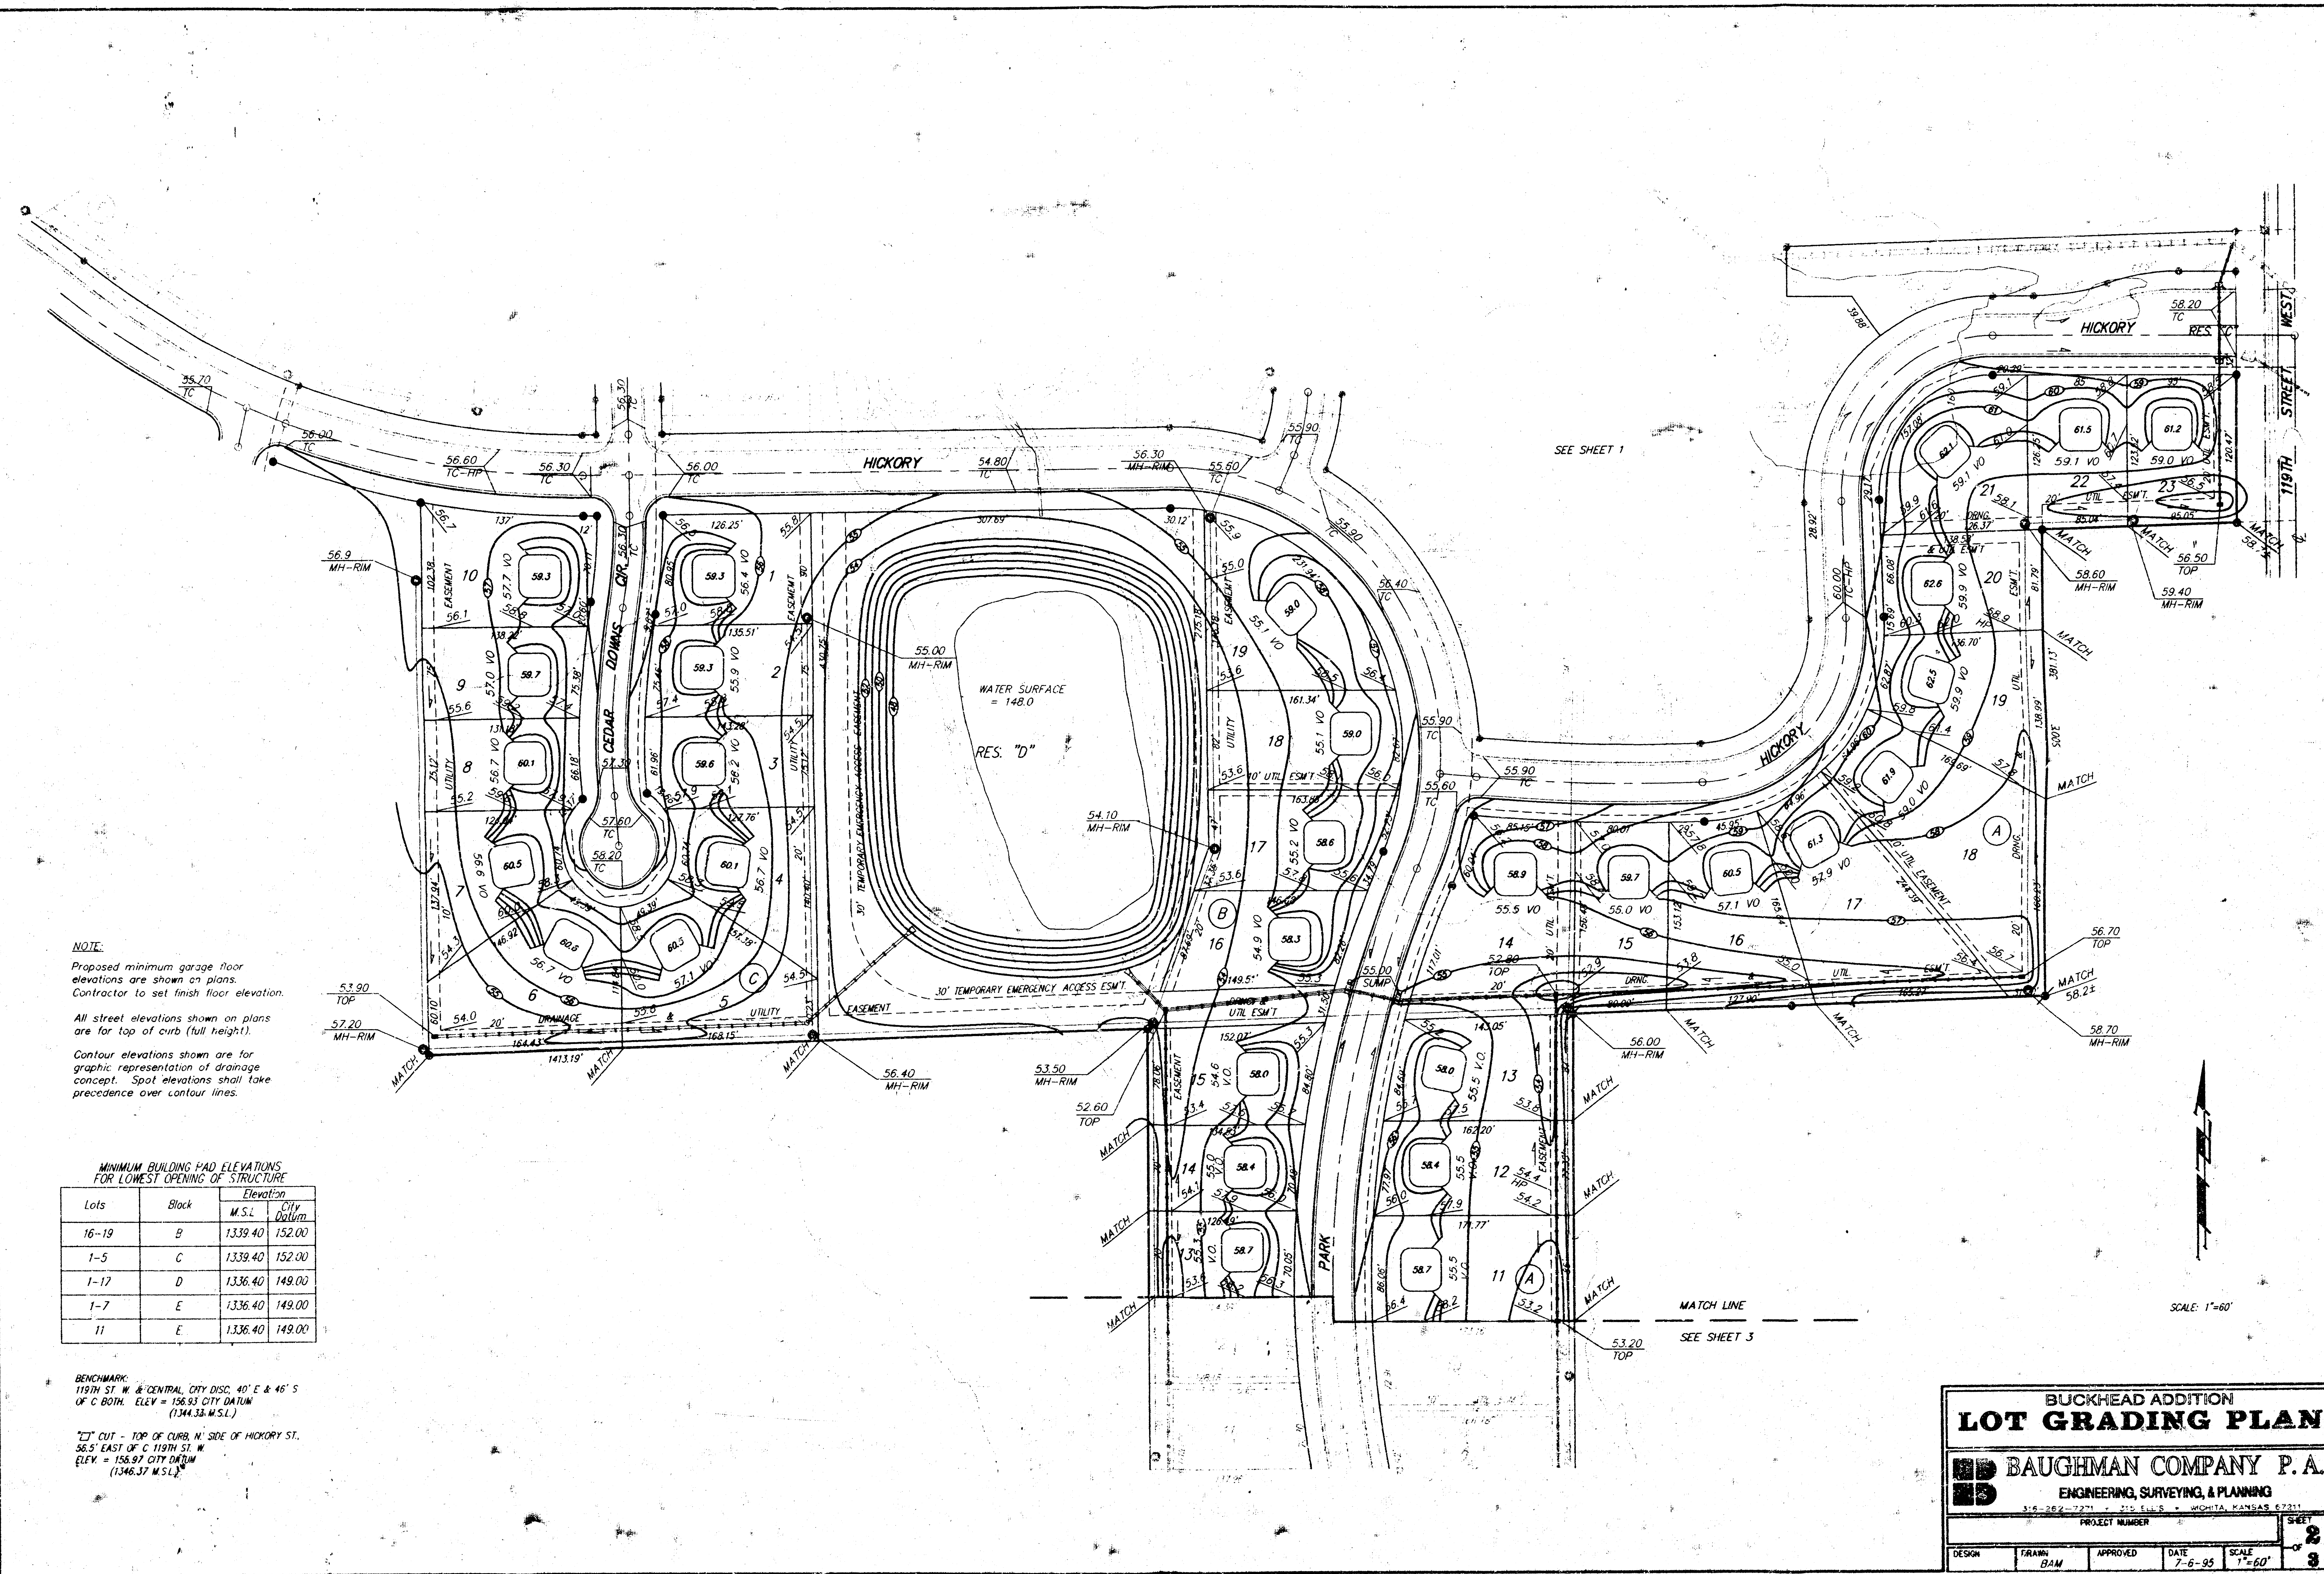

**BUCKHEAD ADDITION
LOT GRADING PLAN**

BAUGHMAN COMPANY P.A.
ENGINEERING, SURVEYING, & PLANNING
316-264-7271 • 110 E. 15th St. • WICHITA, KANSAS 67211

PROJECT NUMBER: _____

DESIGN: _____ TRAIN: BAM APPROVED: _____ DATE: 7-6-95 SCALE: 1"=60'

SHEET: 3 OF 3

BUCKHEAD, L.S. 95-05-EG-1

NOTE:
Proposed minimum garage floor elevations are shown on plans.
Contractor to set finish floor elevation.

All street elevations shown on plans are for top of curb (full height).

Contour elevations shown are for graphic representation of drainage concept. Spot elevations shall take precedence over contour lines.


MINIMUM BUILDING PAD ELEVATIONS FOR LOWEST OPENING OF STRUCTURE

Lots	Block	Elevation	
		M.S.L.	City Datum
16-19	B	1339.40	152.00
1-5	C	1339.40	152.00
1-17	D	1336.40	149.00
1-7	E	1336.40	149.00
11	E	1336.40	149.00

BENCHMARK:
119TH ST. W. & CENTRAL, CITY DISC. 40' E & 46' S
OF C BOTH ELEV = 156.93 CITY DATUM
(1344.33 M.S.L.)

"T" CUT - TOP OF CURB, N. SIDE OF HICKORY ST.
56.5' EAST OF C 119TH ST. W.
ELEV. = 158.97 CITY DATUM
(1346.37 M.S.L.)

UNPLATTED

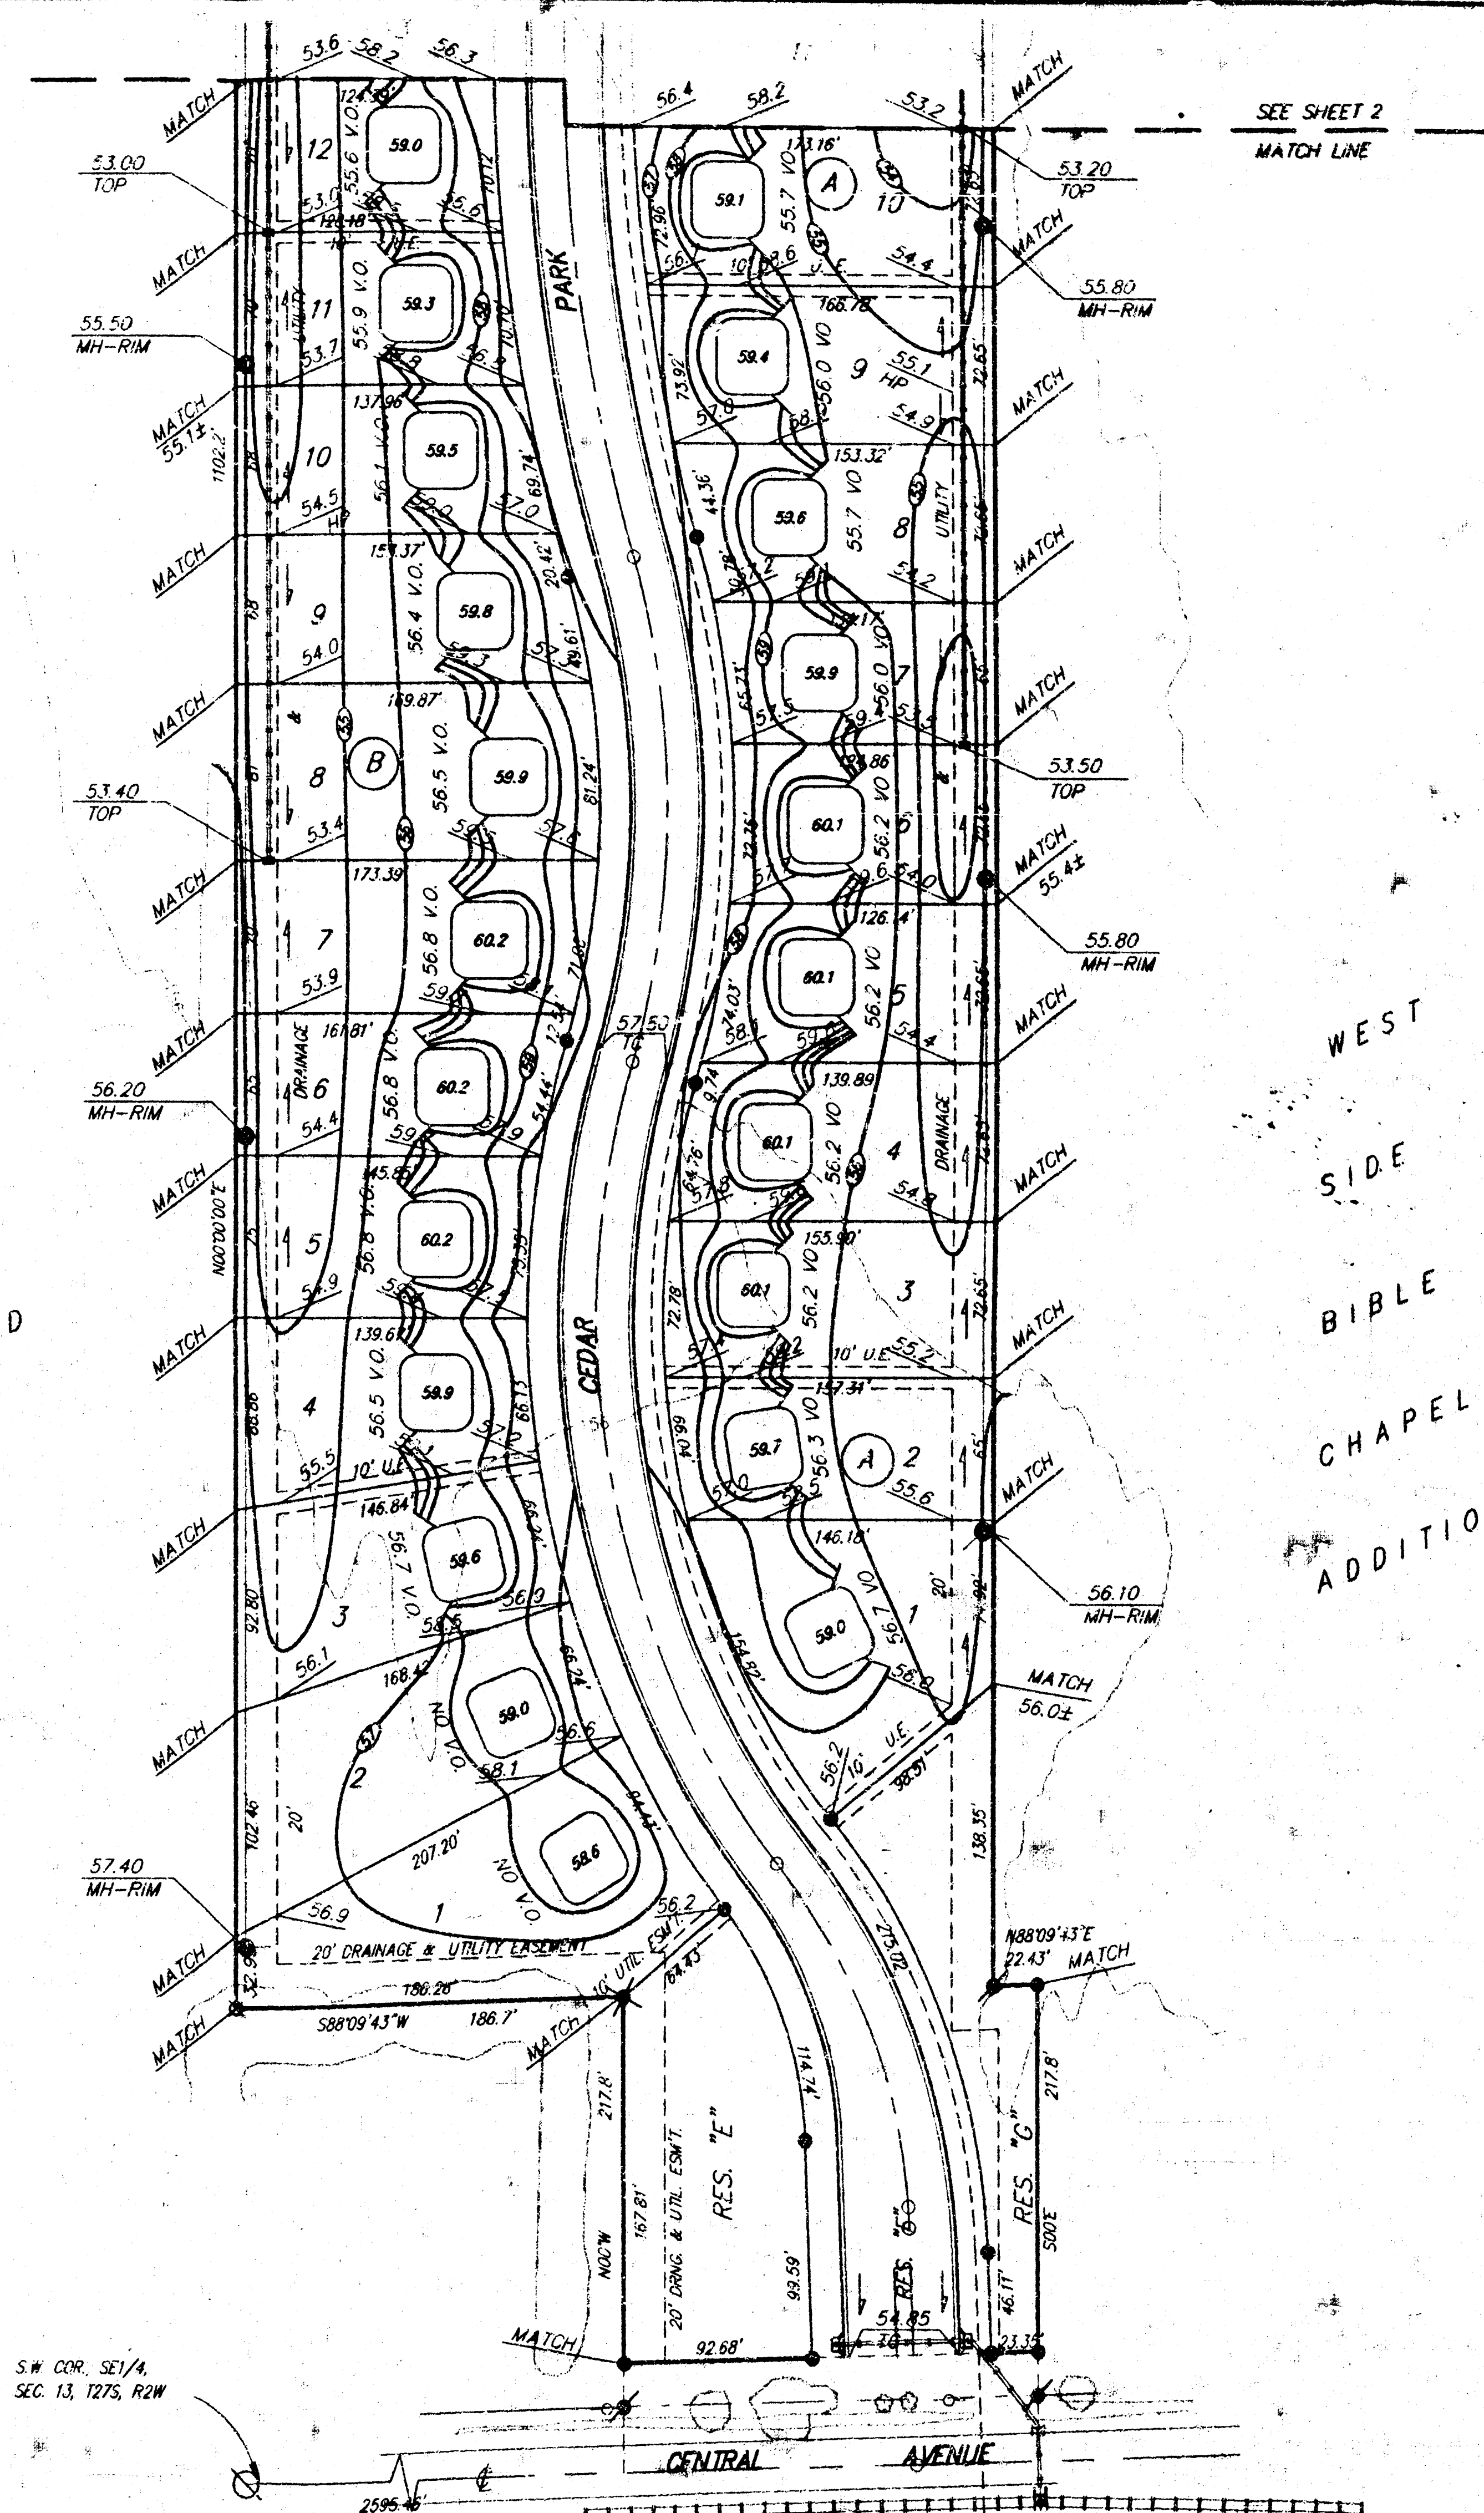

WEST
SIDE
BIBLE
CHAPEL
ADDITION

SCALE: 1"=100'

BUCKHEAD ADDITION
LOT GRADING PLAN

BAUGHMAN COMPANY P.A.
ENGINEERING, SURVEYING, & PLANNING

315-222-7271 • 315 LULU • WICHITA, KANSAS 67201

PROJECT NUMBER

DESIGN: [] DRAWN: [] APPROVED: [] DATE: 7-7-85 SCALE: 1"=60'

SHEET 3 OF 3