


1" = 50'
ELEV. = CITY DATUM


MINIMUM BLDG. FND. ELEVATION
FOR LOWEST OPENING AND
STRUCTURE FOR ALL LOTS
ELEVATION 140 CITY DATUM
ELEVATION 133.14 MSL

BENCH MARK:
CITY STANDARD DISC @ 25TH ST NO
8 CORNER 41' S & 21.5' E OF THE
CENTERLINE OF 25TH
ELEVATION = 141.65 CITY DATUM
ELEVATION = 132.05 MSL

BENCH MARK:
SQUARE CUT ON TOP OF CURVE @
27TH ST NO 8 GROVE, NORTH
END OF CURB RETURN @ N.E. COR
OF INTERSECTION
ELEVATION = 144.76 CITY DATUM
ELEVATION = 134.26 MSL

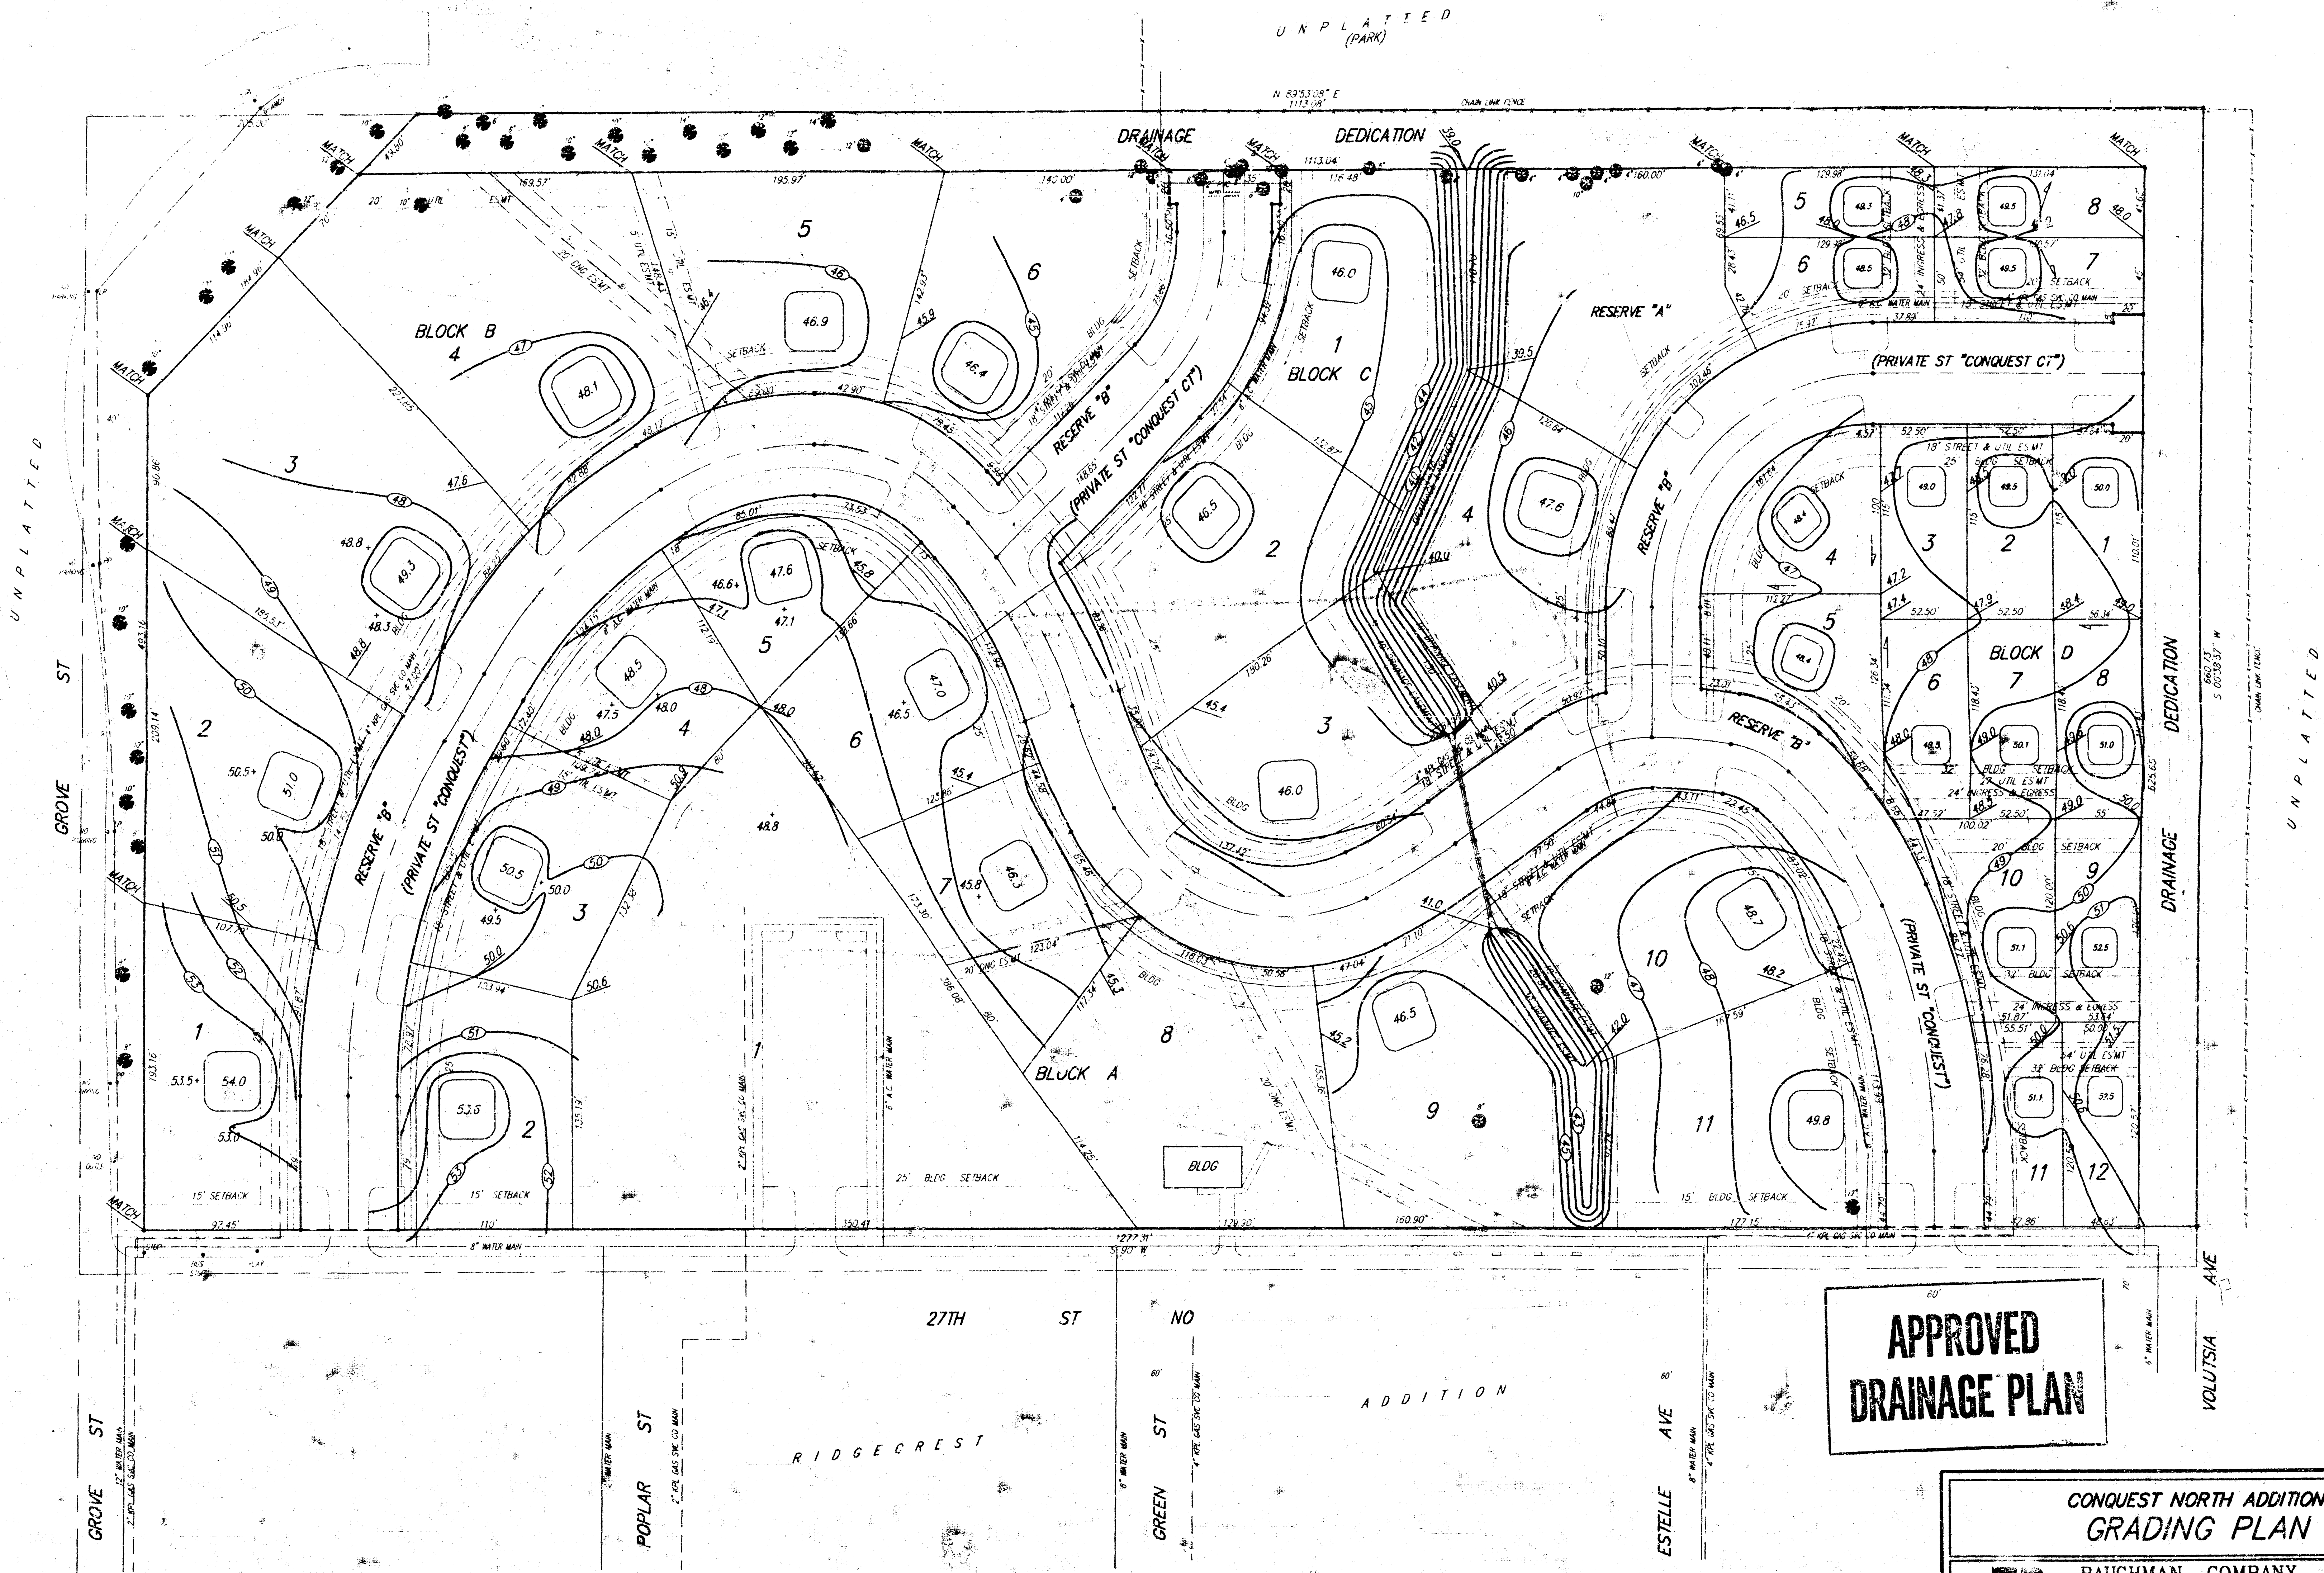

**APPROVED
DRAINAGE PLAN**

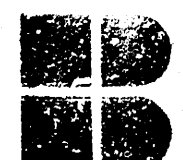CONQUEST NORTH ADDITION GRADING PLAN			
 BAUGHMAN COMPANY P. A. ENGINEERING & SURVEYING 316/262-7271 • 315 ELLIS • WICHITA, KANSAS 67211			
PROJECT NUMBER			SHEET
DESIGN			1
DRAWN	UTIL. CHECK'D	DATE	SCALE
BAM		4-19-94	1" = 50'

