
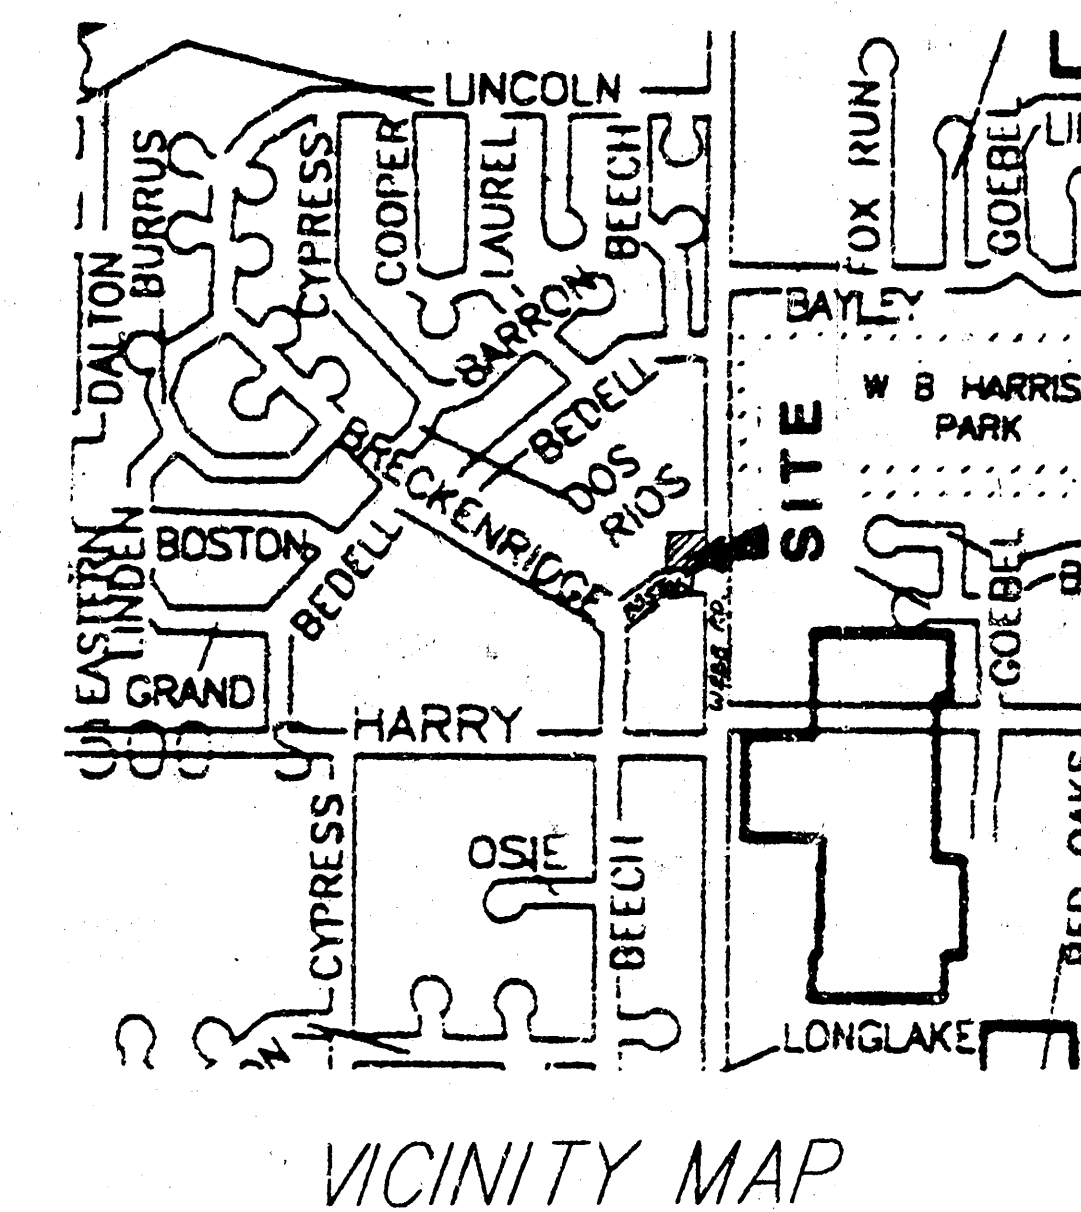


DRAINAGE PLAN

DON & MARVIN ADDITION

WICHITA, SEDGWICK COUNTY, KANSAS

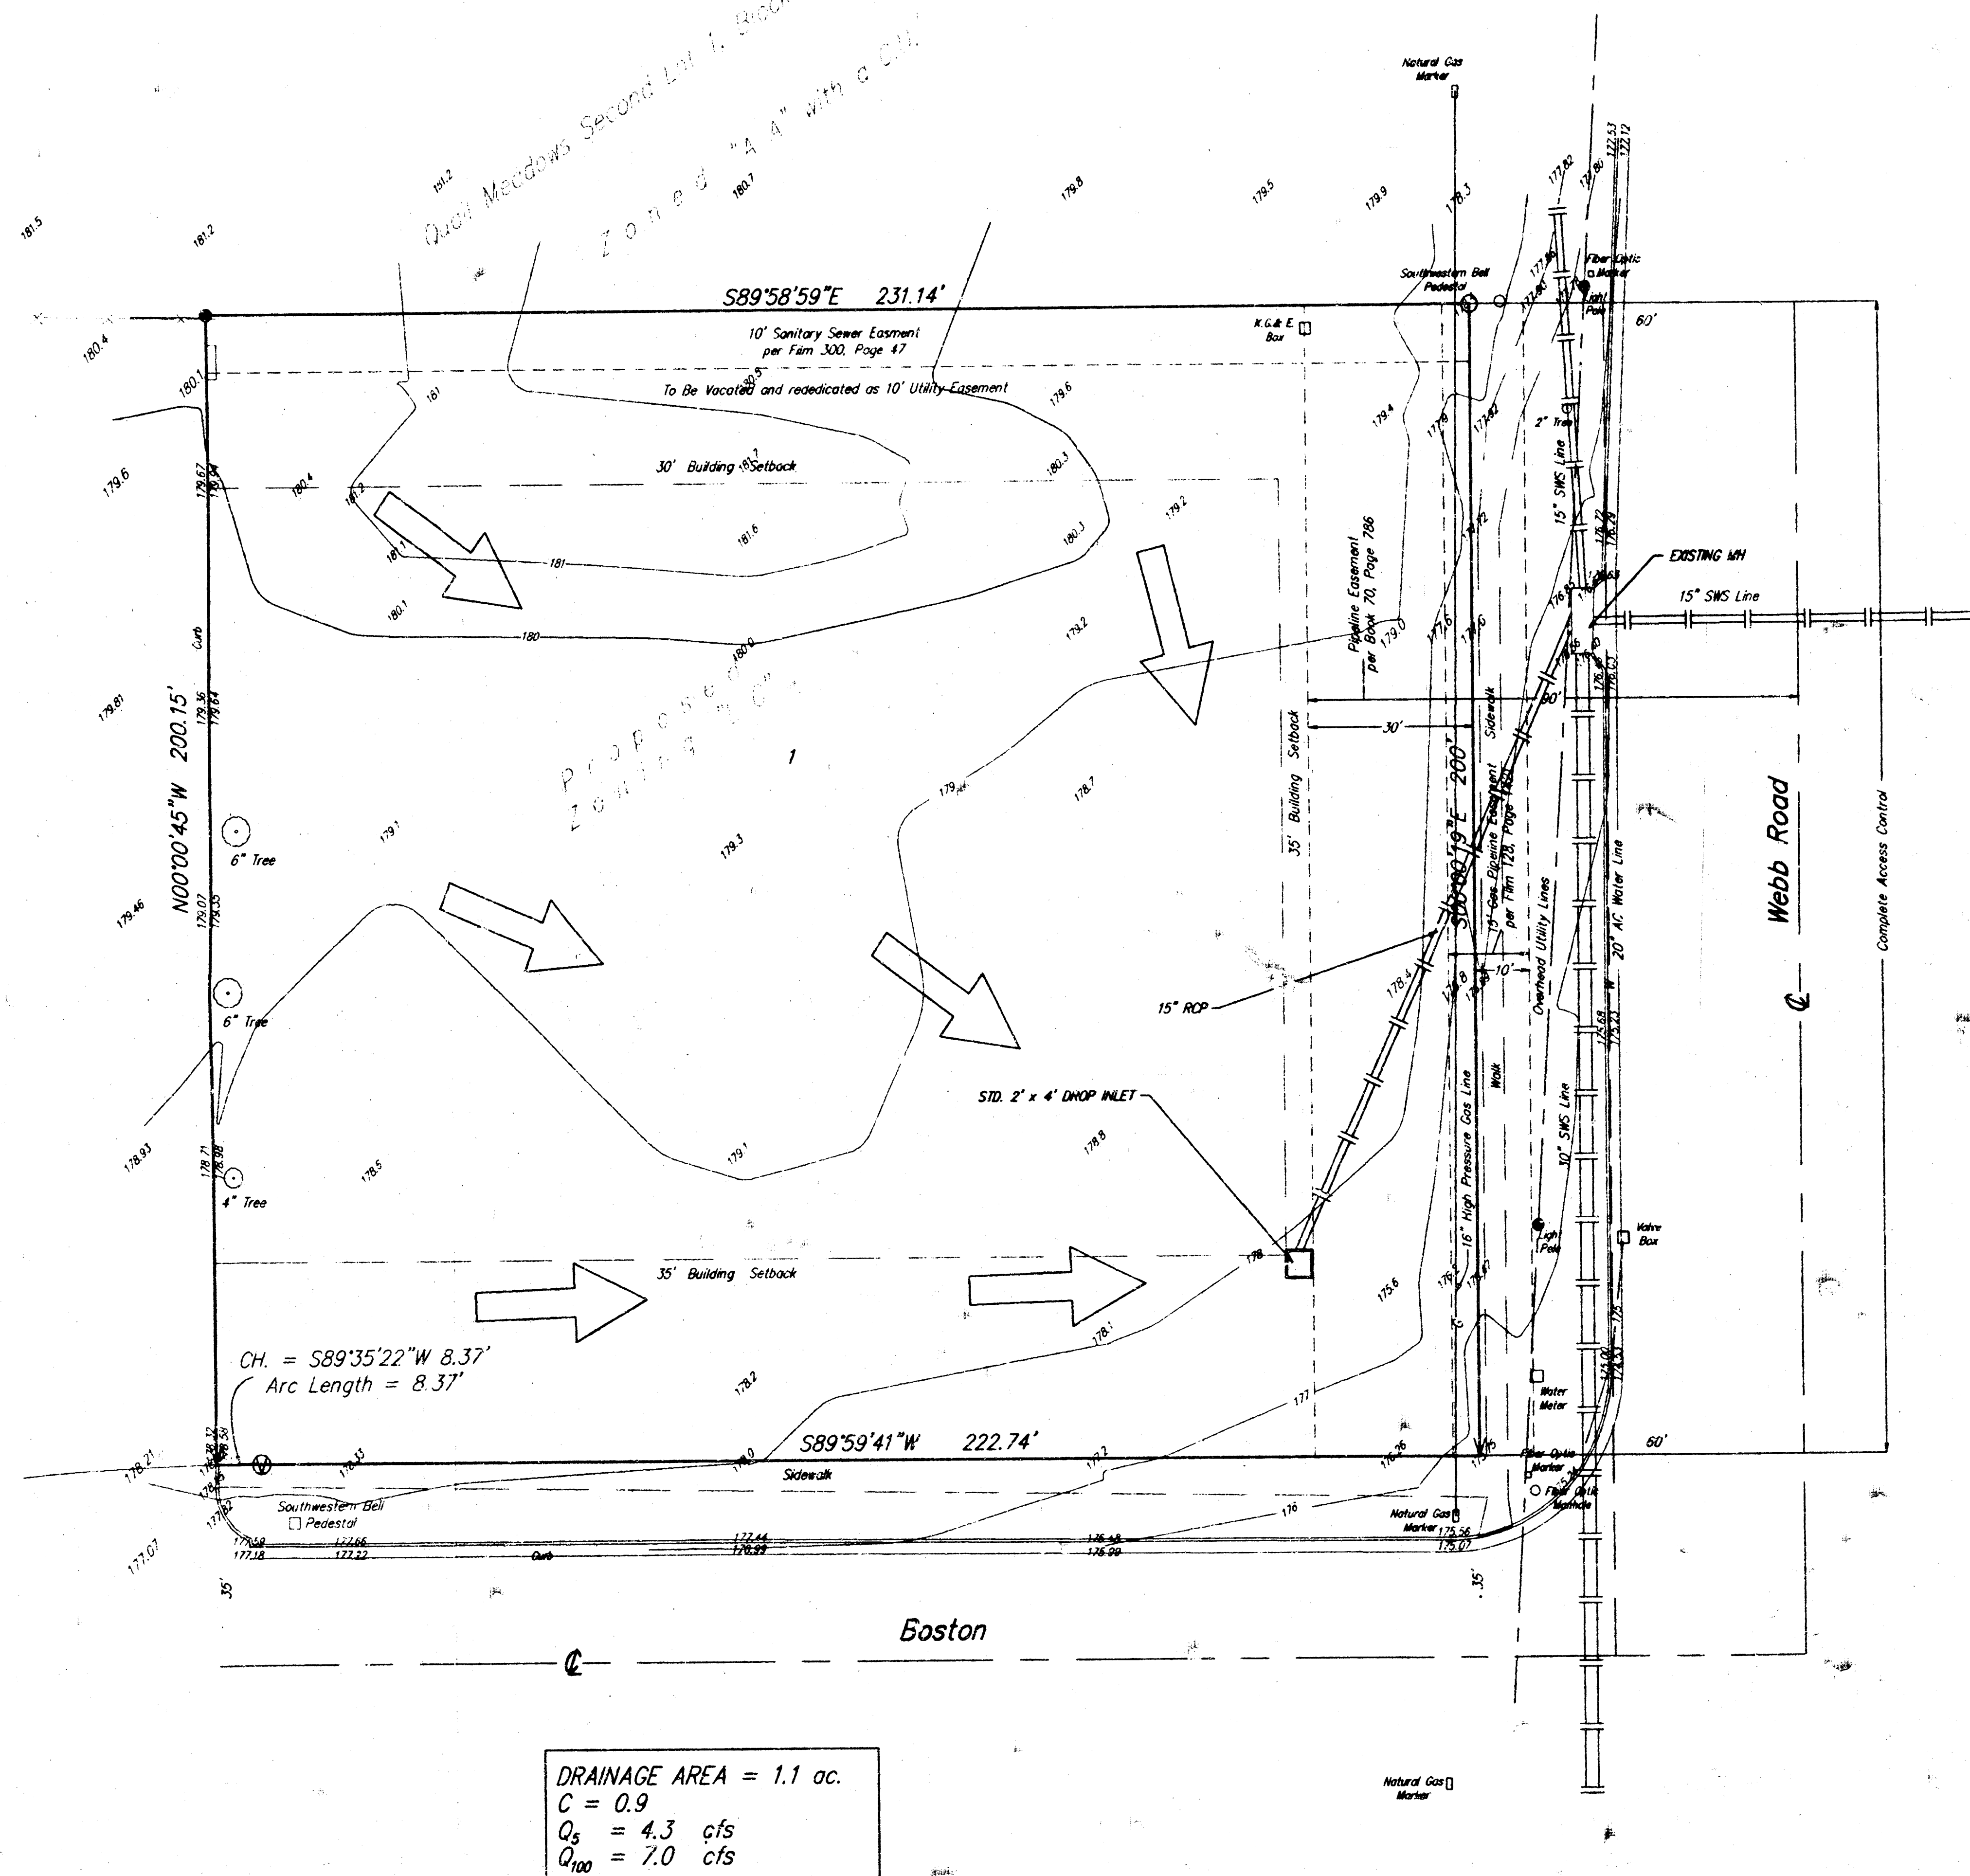

SCALE
1" = 20'

- Contours @ 1' Intervals
- ⊖ = V-Notch Fount.
 - ∇ = V-Notch Set
 - = 3/4" Iron Pipe Found
 - = #4 Baughman Rebar Set

LEGAL
The East 231.26' of Lot 1, Block 2, Quail Meadows
Fifthe Addition, to Wichita, Sedgwick County, Kansas

BENCHMARK
Square Cut at the back of walk adjacent to the
NE. corner Lot 5 Quail Meadows Fifth.

OWNER
Donald E. Schmidt
1620 E. Kellogg
Wichita, Kansas, 67002
(316) 733-0421

Marvin Schmidtberger
Box 424
Pratt, Kansas, 67124
(316) 672-3454

February 13, 1995