

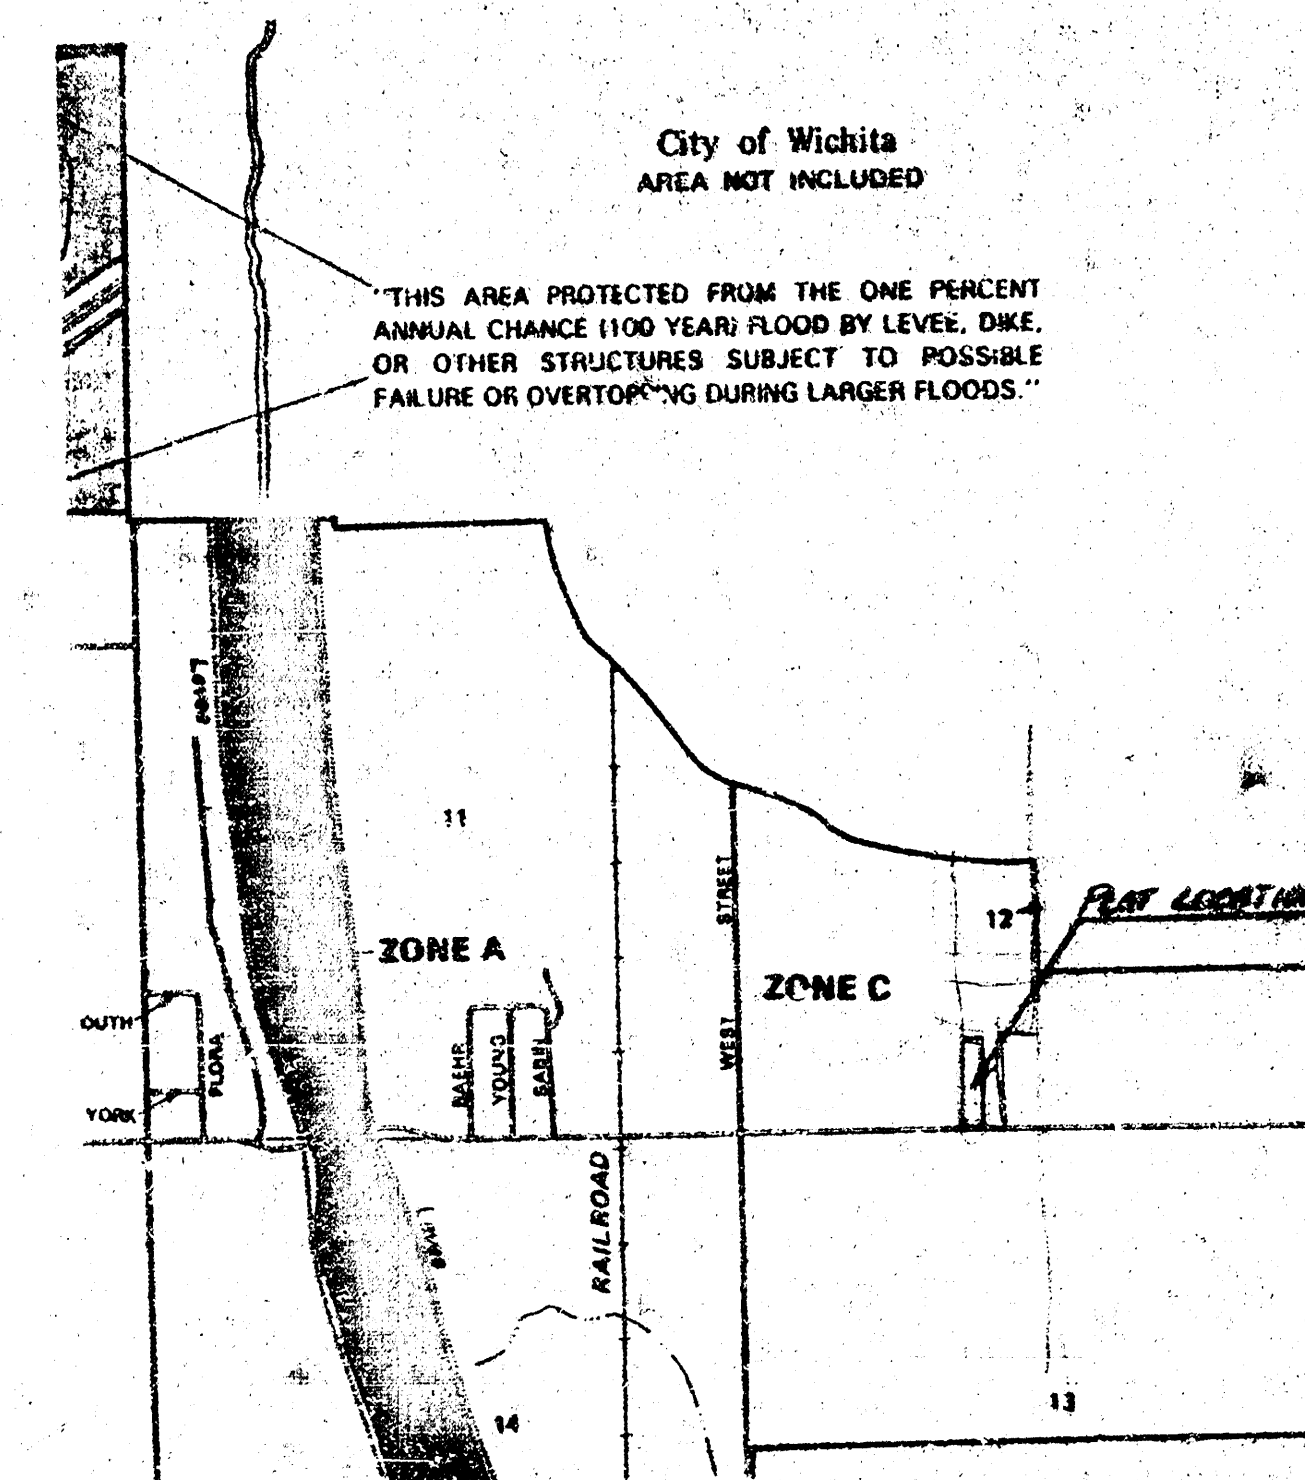


DRAINAGE PLAN FOR "DONALDSON - TALBERT ADDITION" SEDGWICK COUNTY, KANSAS IN THE SW 1/4 OF SECTION 12, T28S, R1W OF THE 6TH P.M.

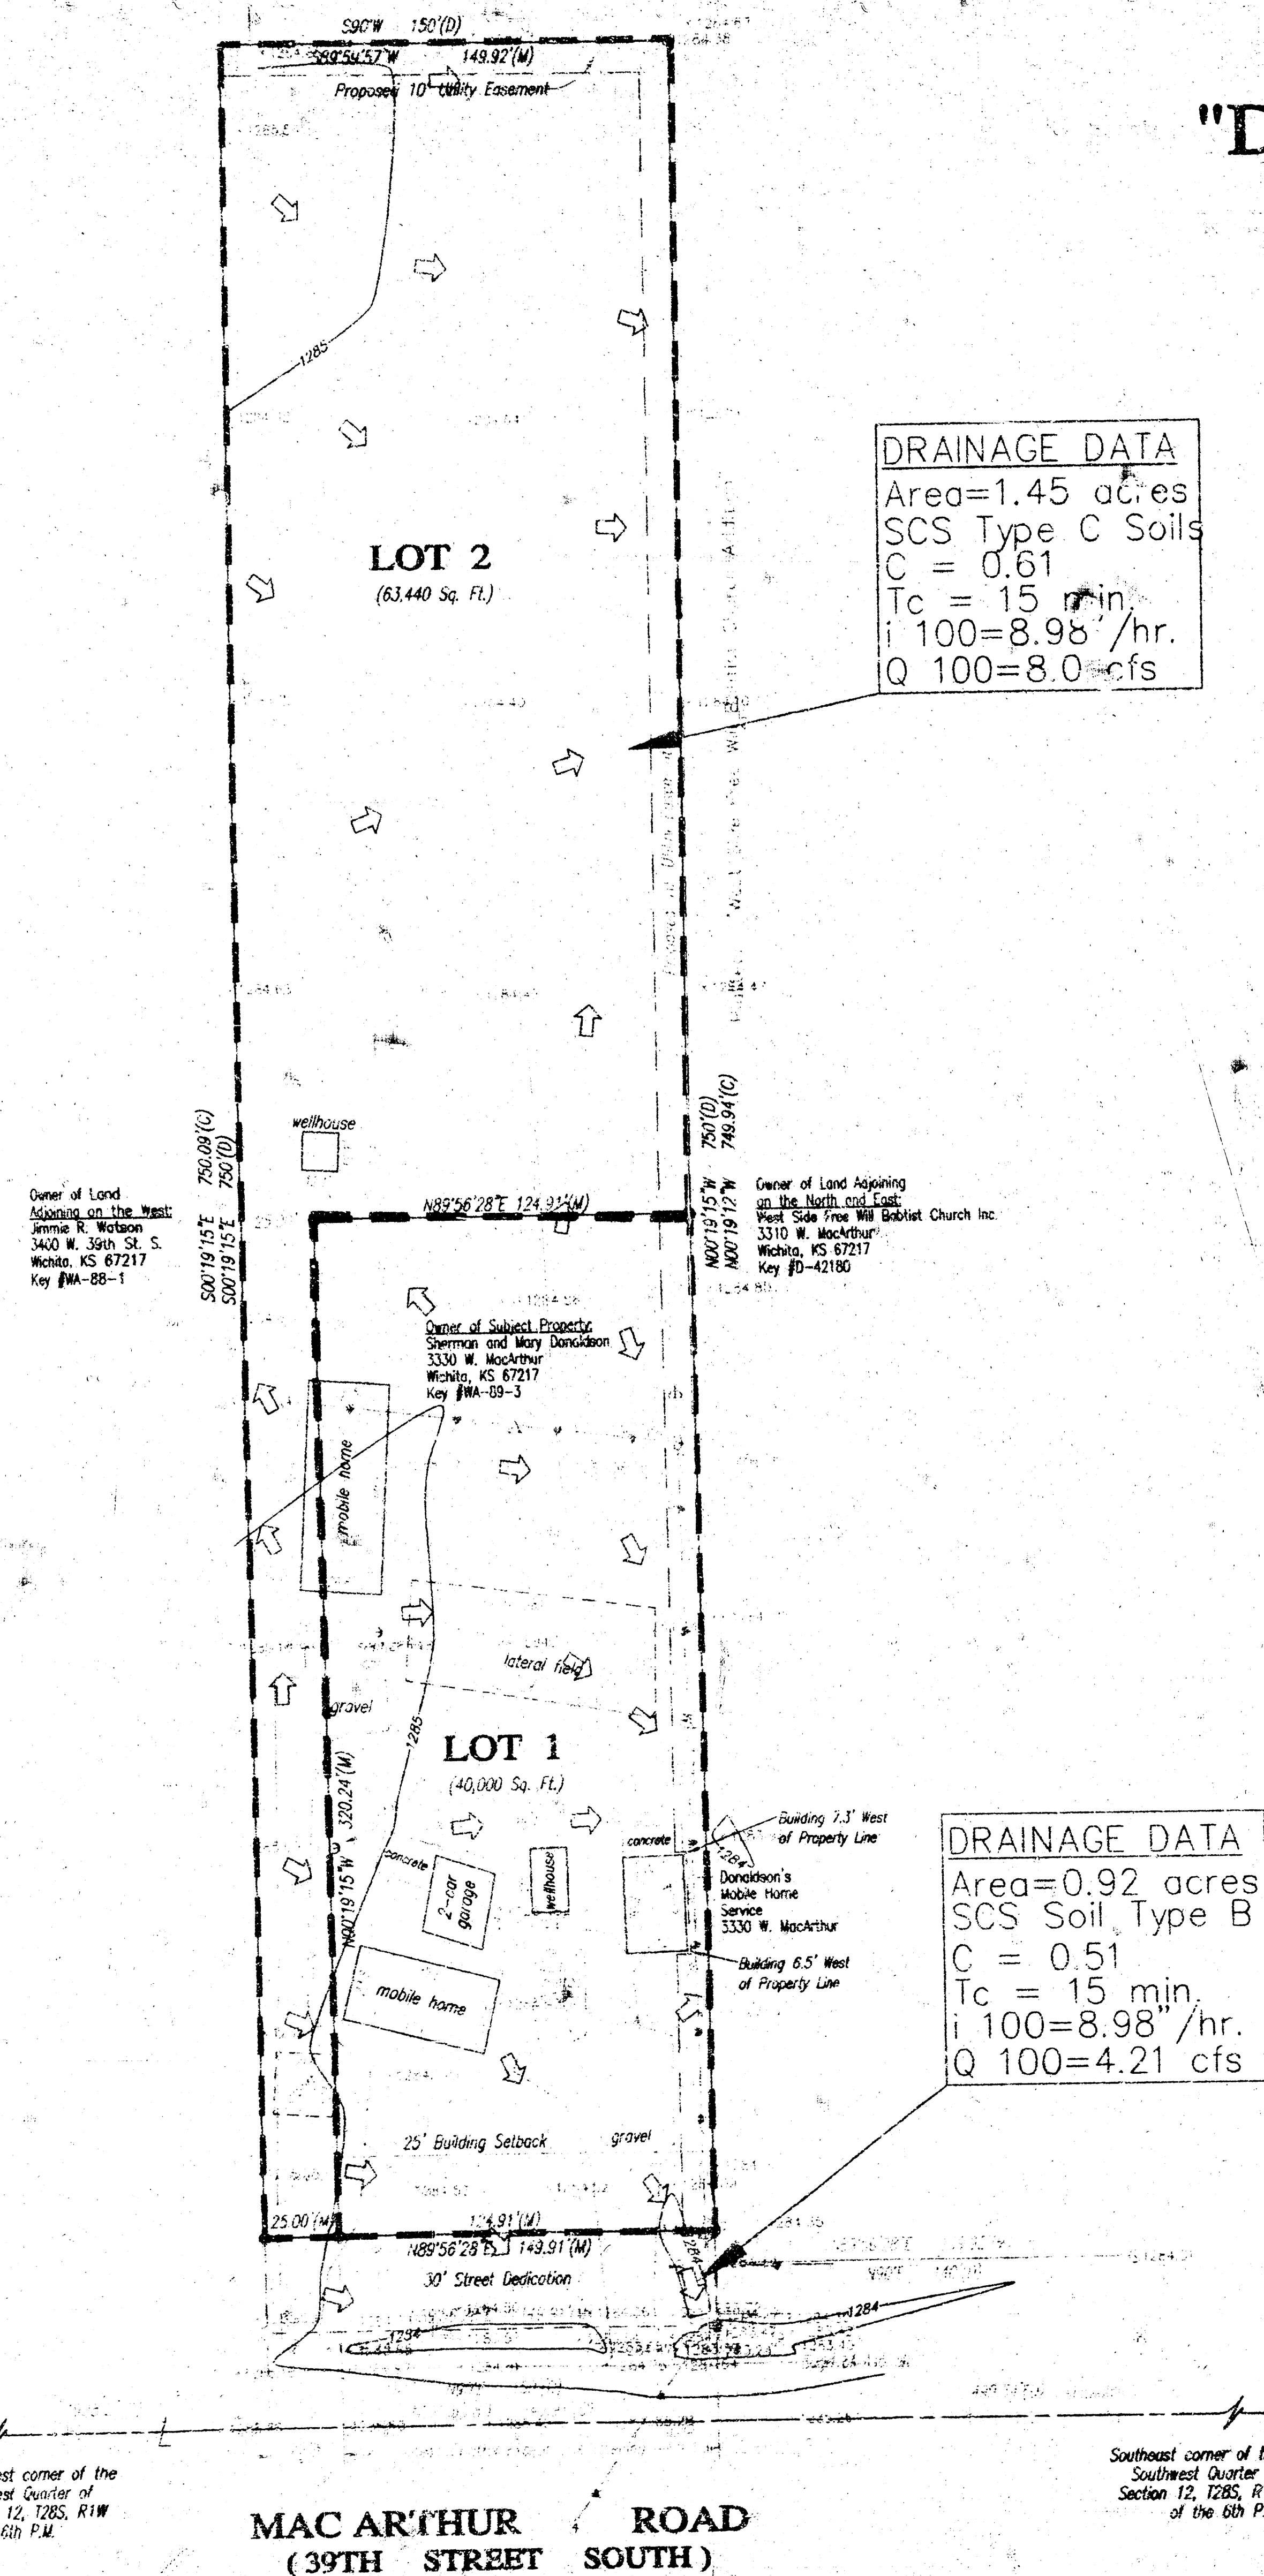

FLOOD ZONE MAP

Sec. 12, T28S, R1W

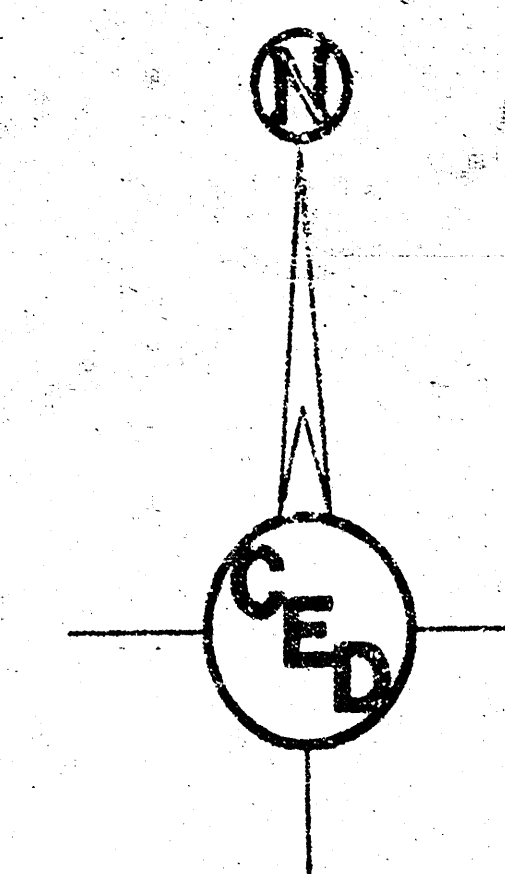

1" = 40'

→ = Drainage Flow Direction
--- = Drainage Boundary Line

- ▲ = Section Corner
- = #4 Rebar Set with I.D. Cap "TILSI CLS22"
- = 3/4" Iron Pipe, Found
- = 1/2" Iron Pipe, Found
- (D) = Described Measurement
- (C) = Calculated Measurement
- (M) = Measured

Bearing Basis Assumed
Contour Interval = One Foot

File #990051

Date of Topography : July 7, 1999

Date of Preparation : July 8, 1999


BENCH MARK:

City of Wichita Disk, 1/2 mile east of West Street near south R/W, 32.7' south of centerline, 36.8' southeast of 1/4 Section Corner, 36.0' east of power pole, 88.6' north of yard light.

Elevation: 96.76 City Datum
1284.16 NGVD29

FLOOD ZONE:

Subject property is in Zone C, as shown of Federal Emergency Management Agency (FEMA) Flood Insurance Rate Map (FIRM) for Sedgwick County, Kansas, Community Panel Number 200321 0200 A, effective June 3, 1986.

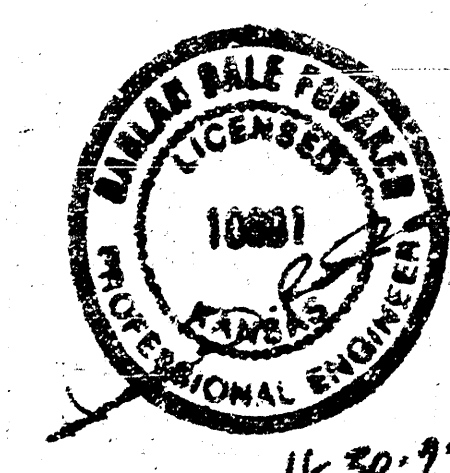

SURVEY DISCLAIMER:
TOPOGRAPHIC SURVEY AND CONTOUR MAP USED IN PREPARING PLANS WAS PROVIDED BY TERRA TECH LAND SURVEYING, 239 NORTH OHIO, WICHITA, KS. ENGINEER DOES NOT GUARANTEE SURVEY ELEVATIONS FOR ACCURACY. CONTRACTOR SHALL VERIFY ELEVATIONS AND NOTIFY ENGINEER OF ANY DISCREPANCIES.

DRAINAGE PLAN FOR DONALDSON-TALBERT ADD. SEDGWICK COUNTY, KANSAS PROJ. NO.: 990563		
CERTIFIED ENGINEERING DESIGN		
438 NORTH OHIO WICHITA, KANSAS 67214 (316) 262-8808		
DESIGNED: HOF	SCALE: 1"=50'	SHEET 1
DRAWN: ALE	DATE: 11-99	
CHECKED: HOF	CED FILE: drainage-plan.dwt	TOTAL 1