


DRAINAGE PLAN HEPNER END ADDITION

WICHITA, SEDGWICK COUNTY, KANSAS

Lots 5 and 7 on Washington Avenue, Woman's Addition to the City of
Wichita, Kansas, Sedgwick County, Kansas.

DATE: 8-22-94
 DRAWN BY: J. C. RUGGLES
 CHECKED BY: J. C. RUGGLES
 APPROVED BY: J. C. RUGGLES

NOTE: Peak runoff calculated using the Rational Method.

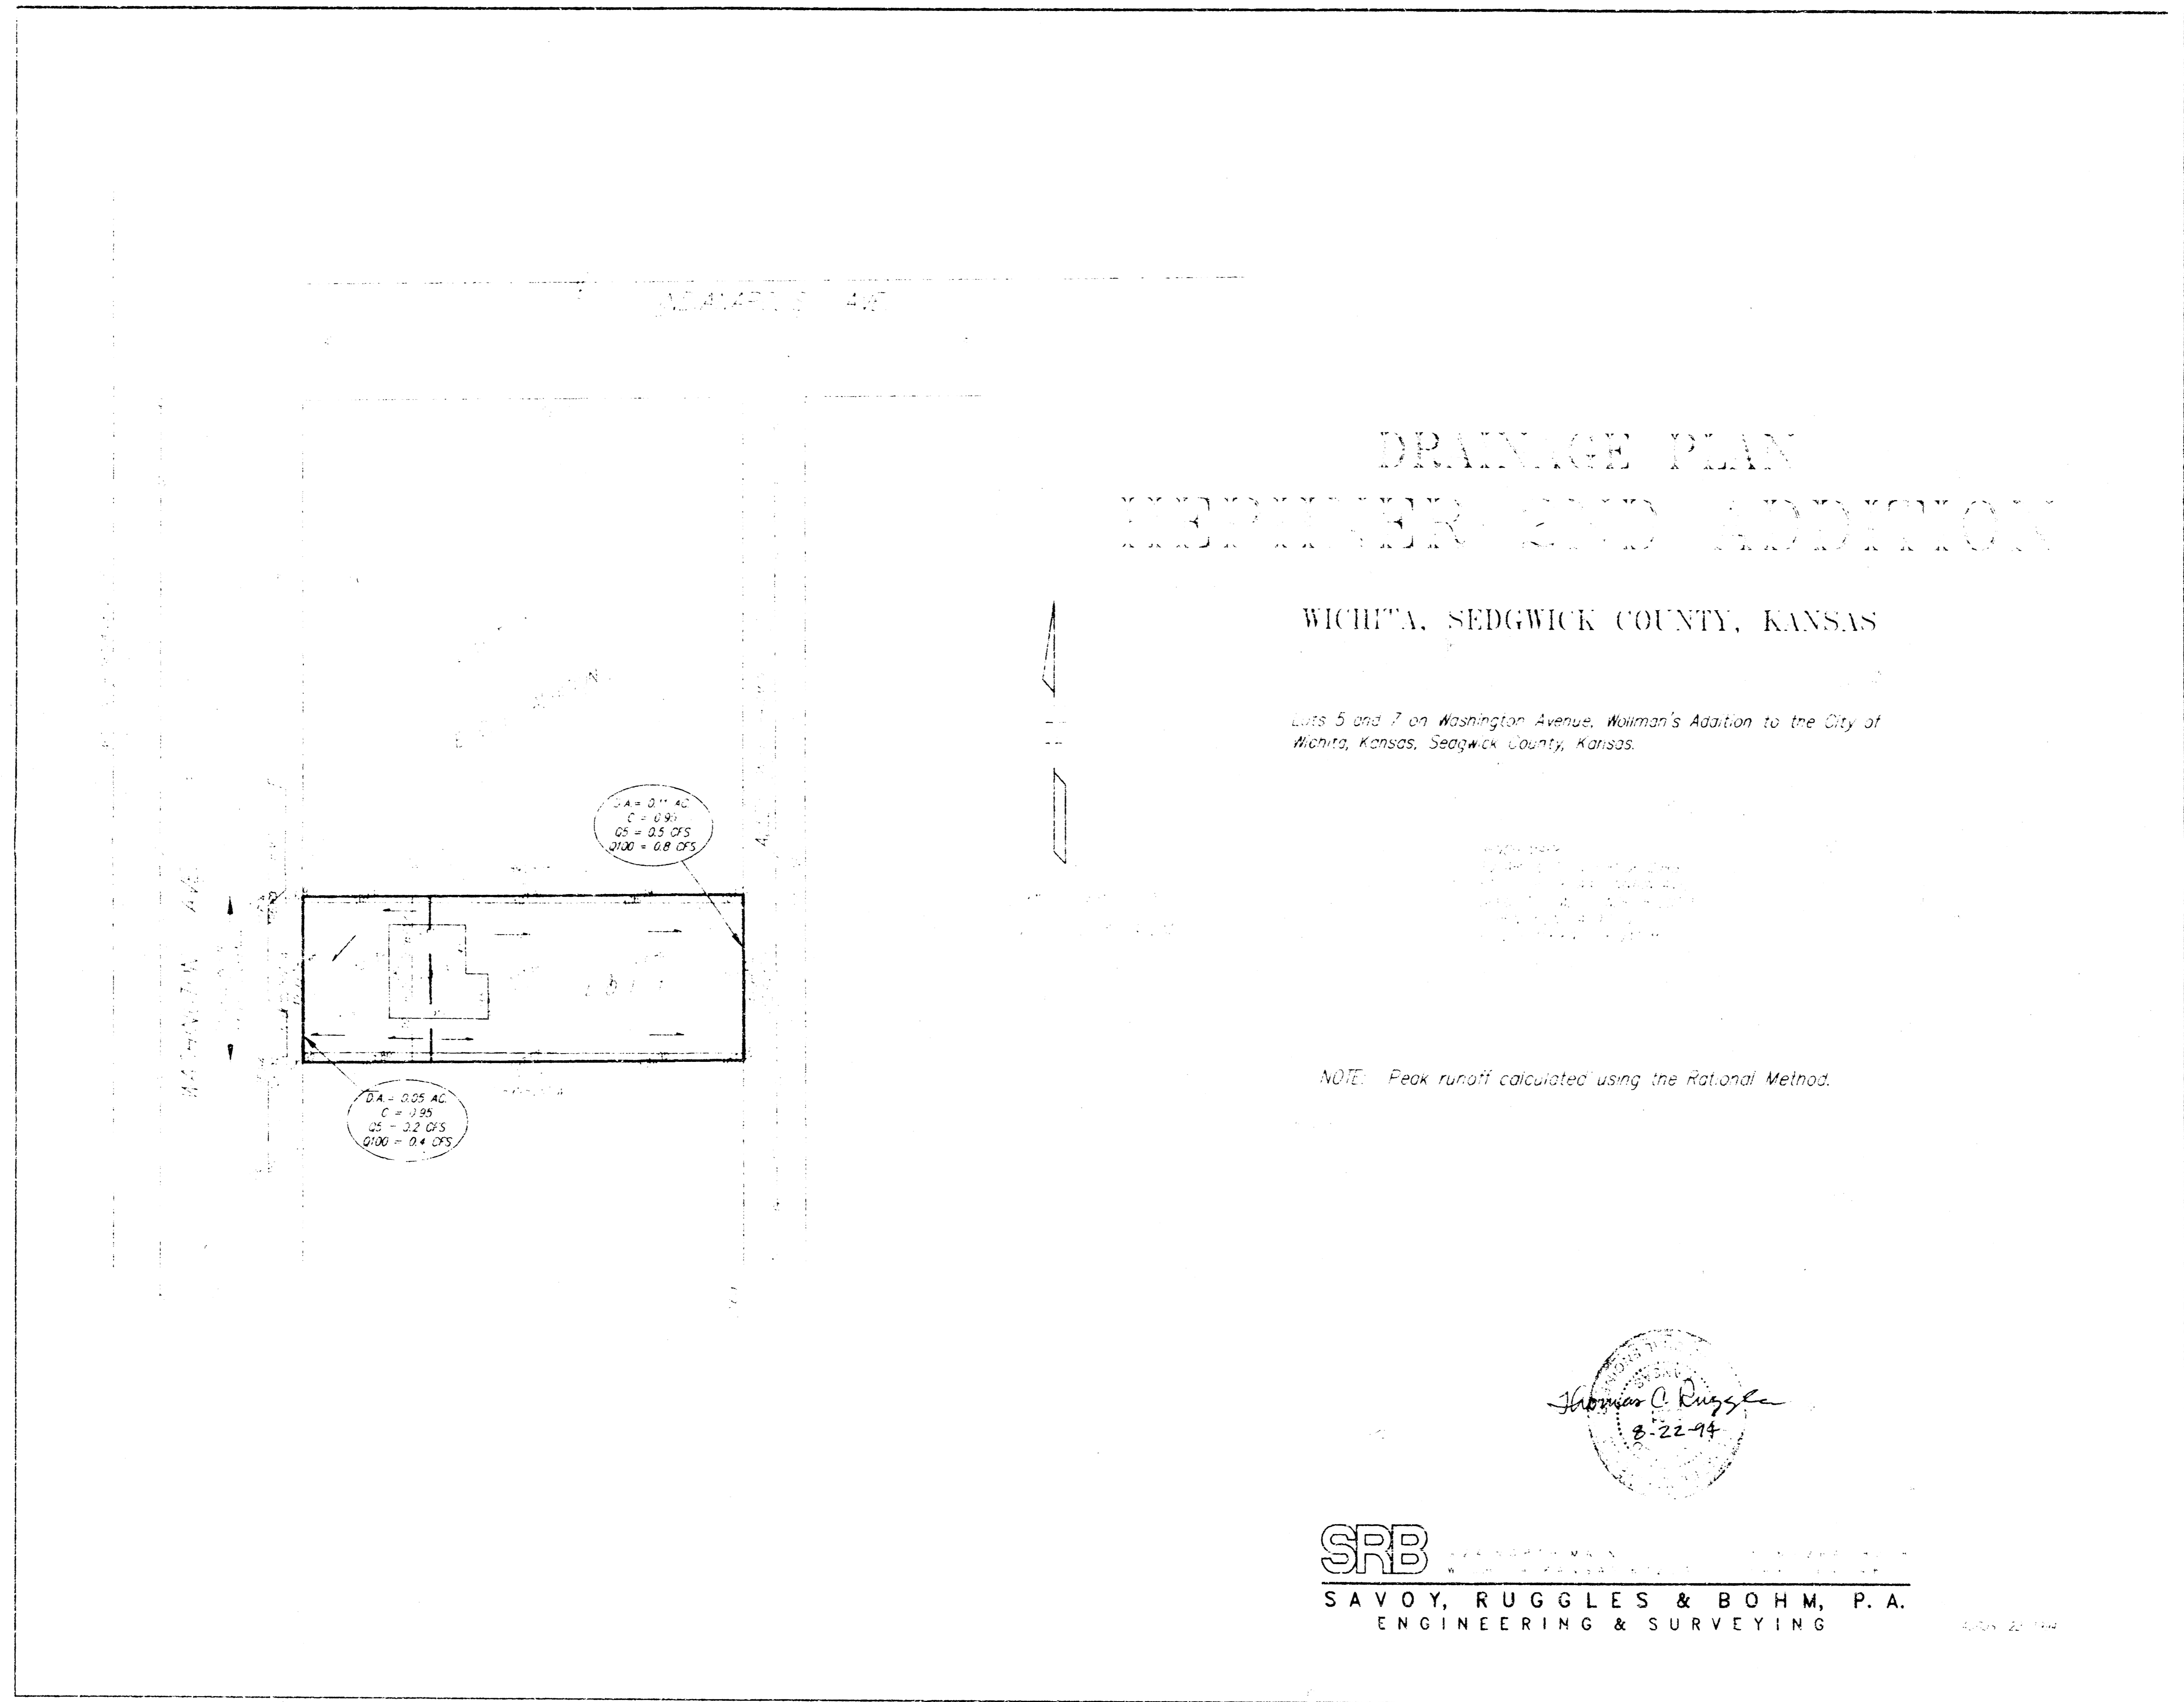

Thomas C. Ruggles
 8-22-94

SRB
 SAVOY, RUGGLES & BOHM, P. A.
 ENGINEERING & SURVEYING

8-22-94