


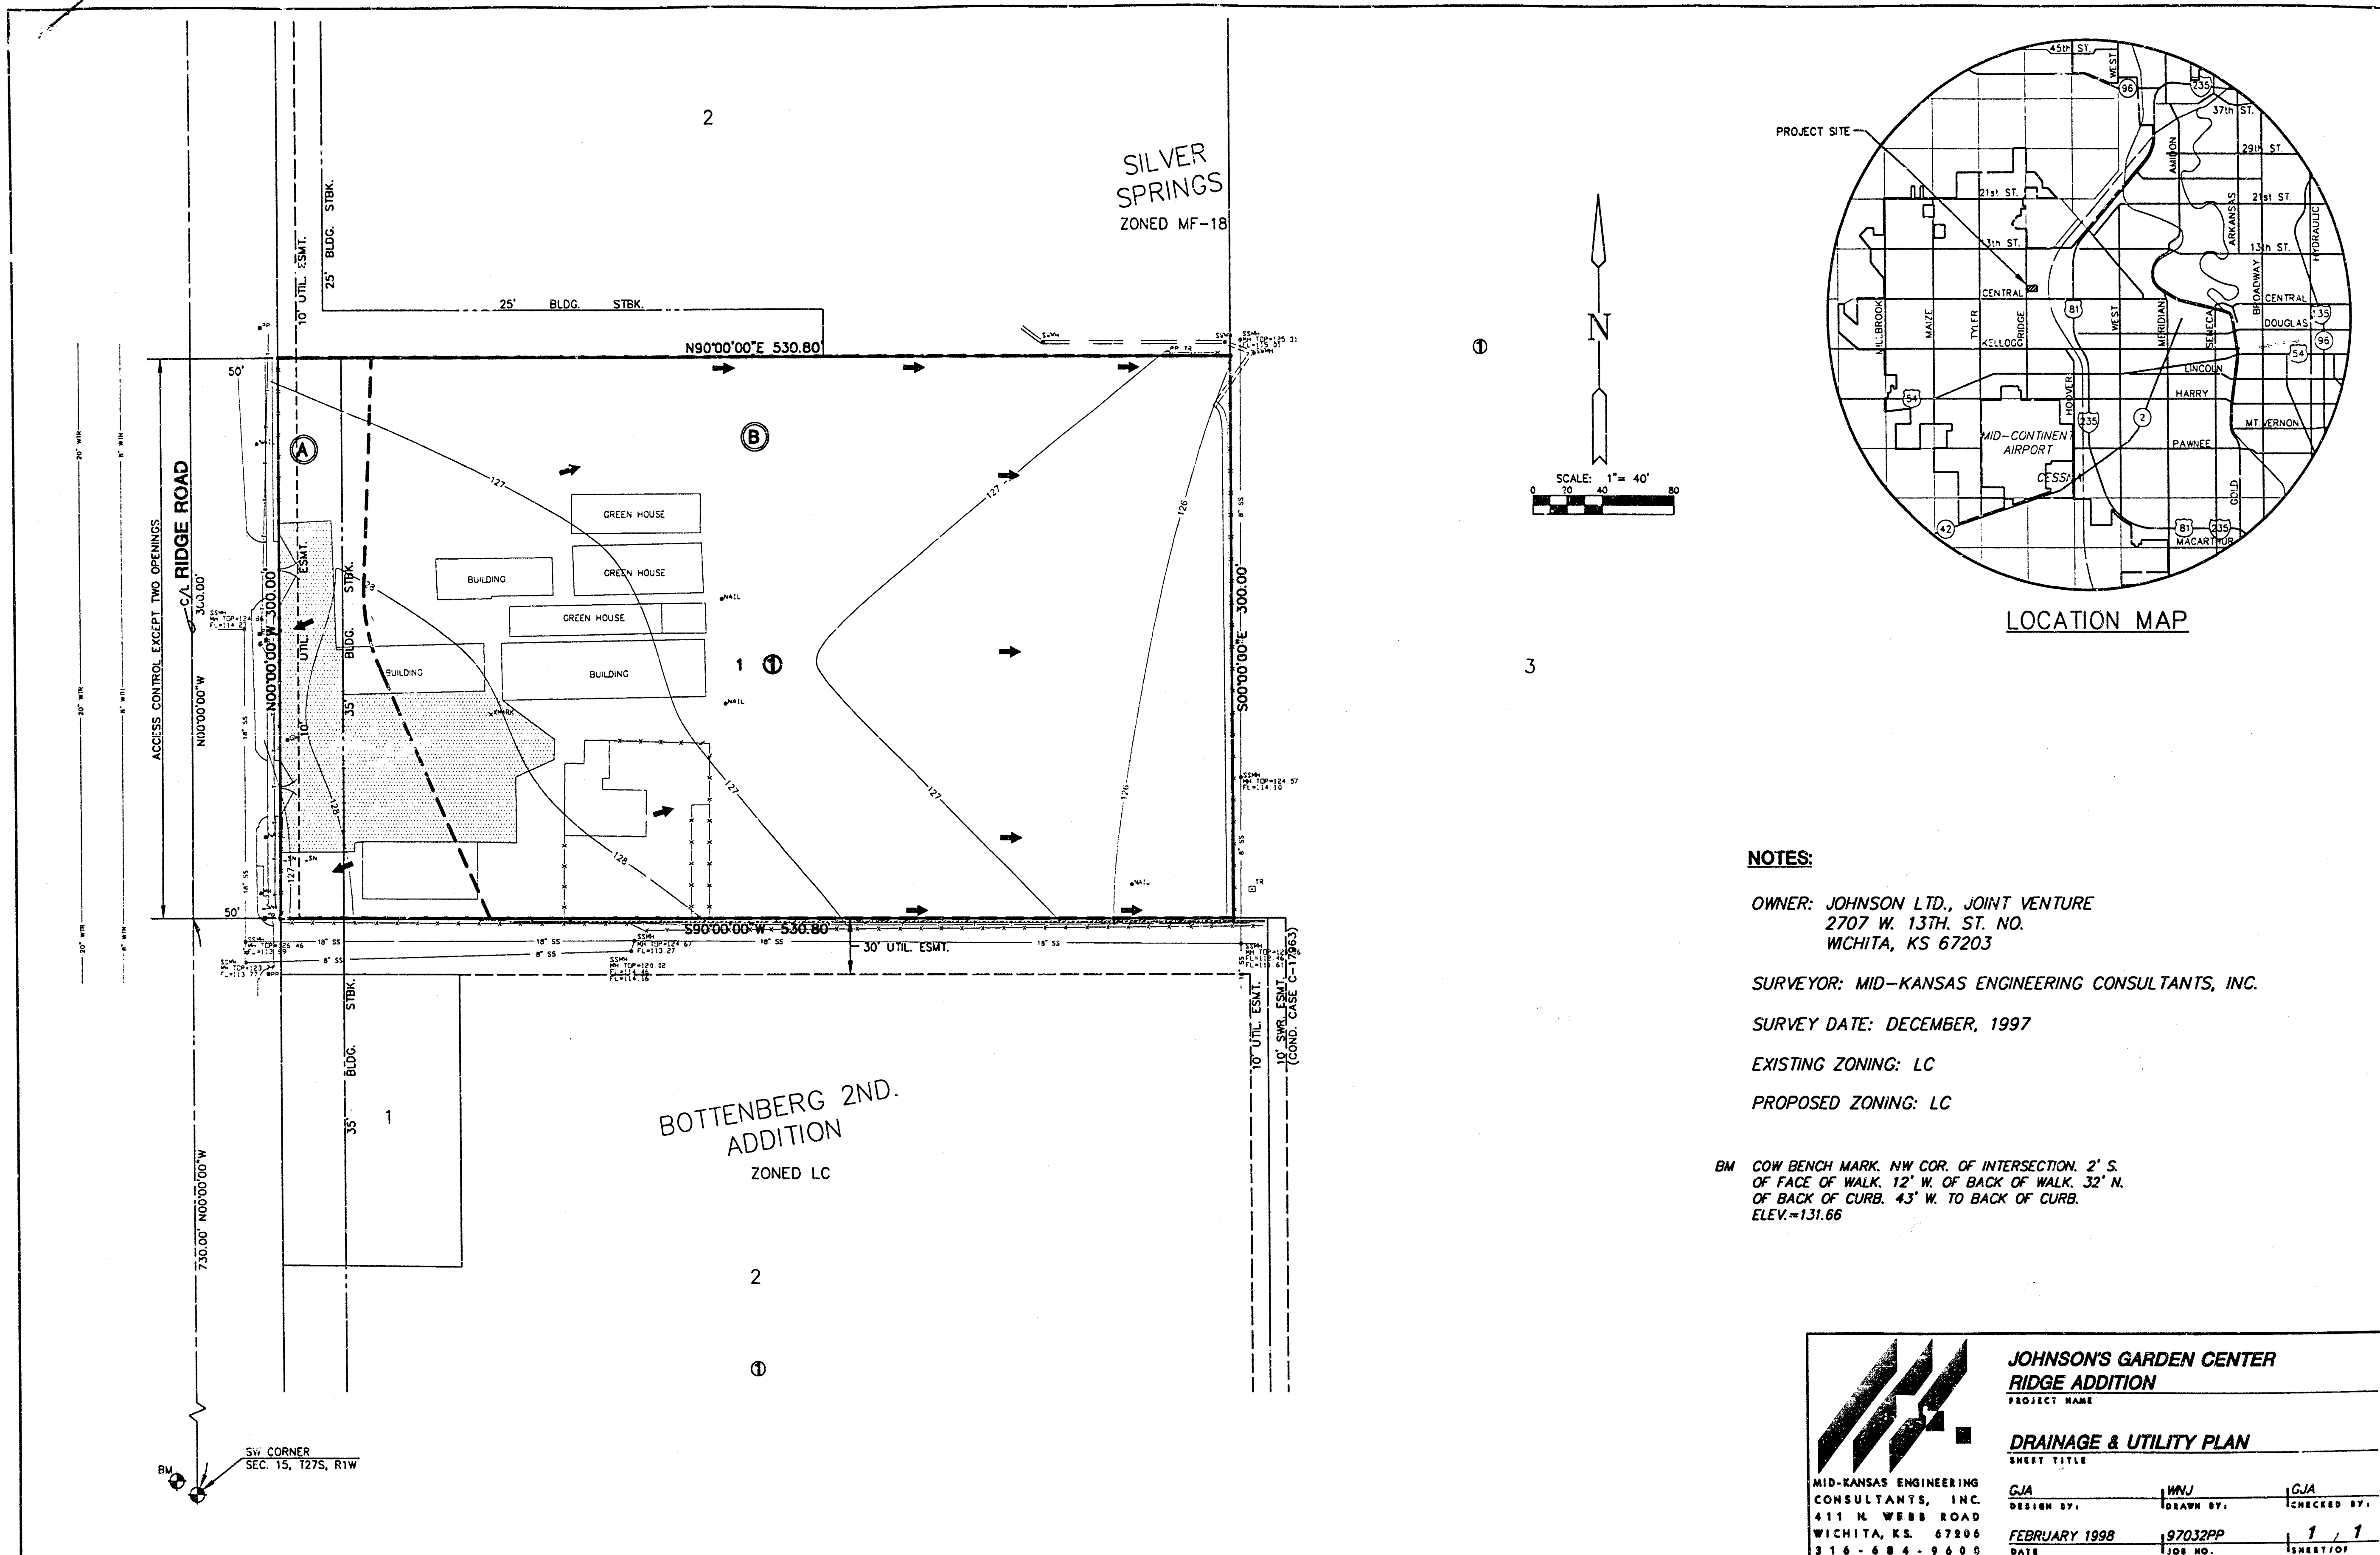

NOTES:

OWNER: JOHNSON LTD., JOINT VENTURE
2707 W. 13TH. ST. NO.
WICHITA, KS 67203

SURVEYOR: MID-KANSAS ENGINEERING CONSULTANTS, INC.

SURVEY DATE: DECEMBER, 1997

EXISTING ZONING: LC

PROPOSED ZONING: LC

BM COW BENCH MARK. NW COR. OF INTERSECTION. 2' S.
OF FACE OF WALK. 12' W. OF BACK OF WALK. 32' N.
OF BACK OF CURB. 43' W. TO BACK OF CURB.
ELEV.=131.66

	JOHNSON'S GARDEN CENTER RIDGE ADDITION		
	PROJECT NAME		
	DRAINAGE & UTILITY PLAN		
	SHEET TITLE		
MID-KANSAS ENGINEERING CONSULTANTS, INC. 411 N. WEBB ROAD WICHITA, KS. 67206 316-684-9600	DESIGN BY: GJA	DRAWN BY: WNU	CHECKED BY: GJA
	DATE: FEBRUARY 1998	PROJECT NO.: 97032PP	SHEET NO.: 1 / 1