


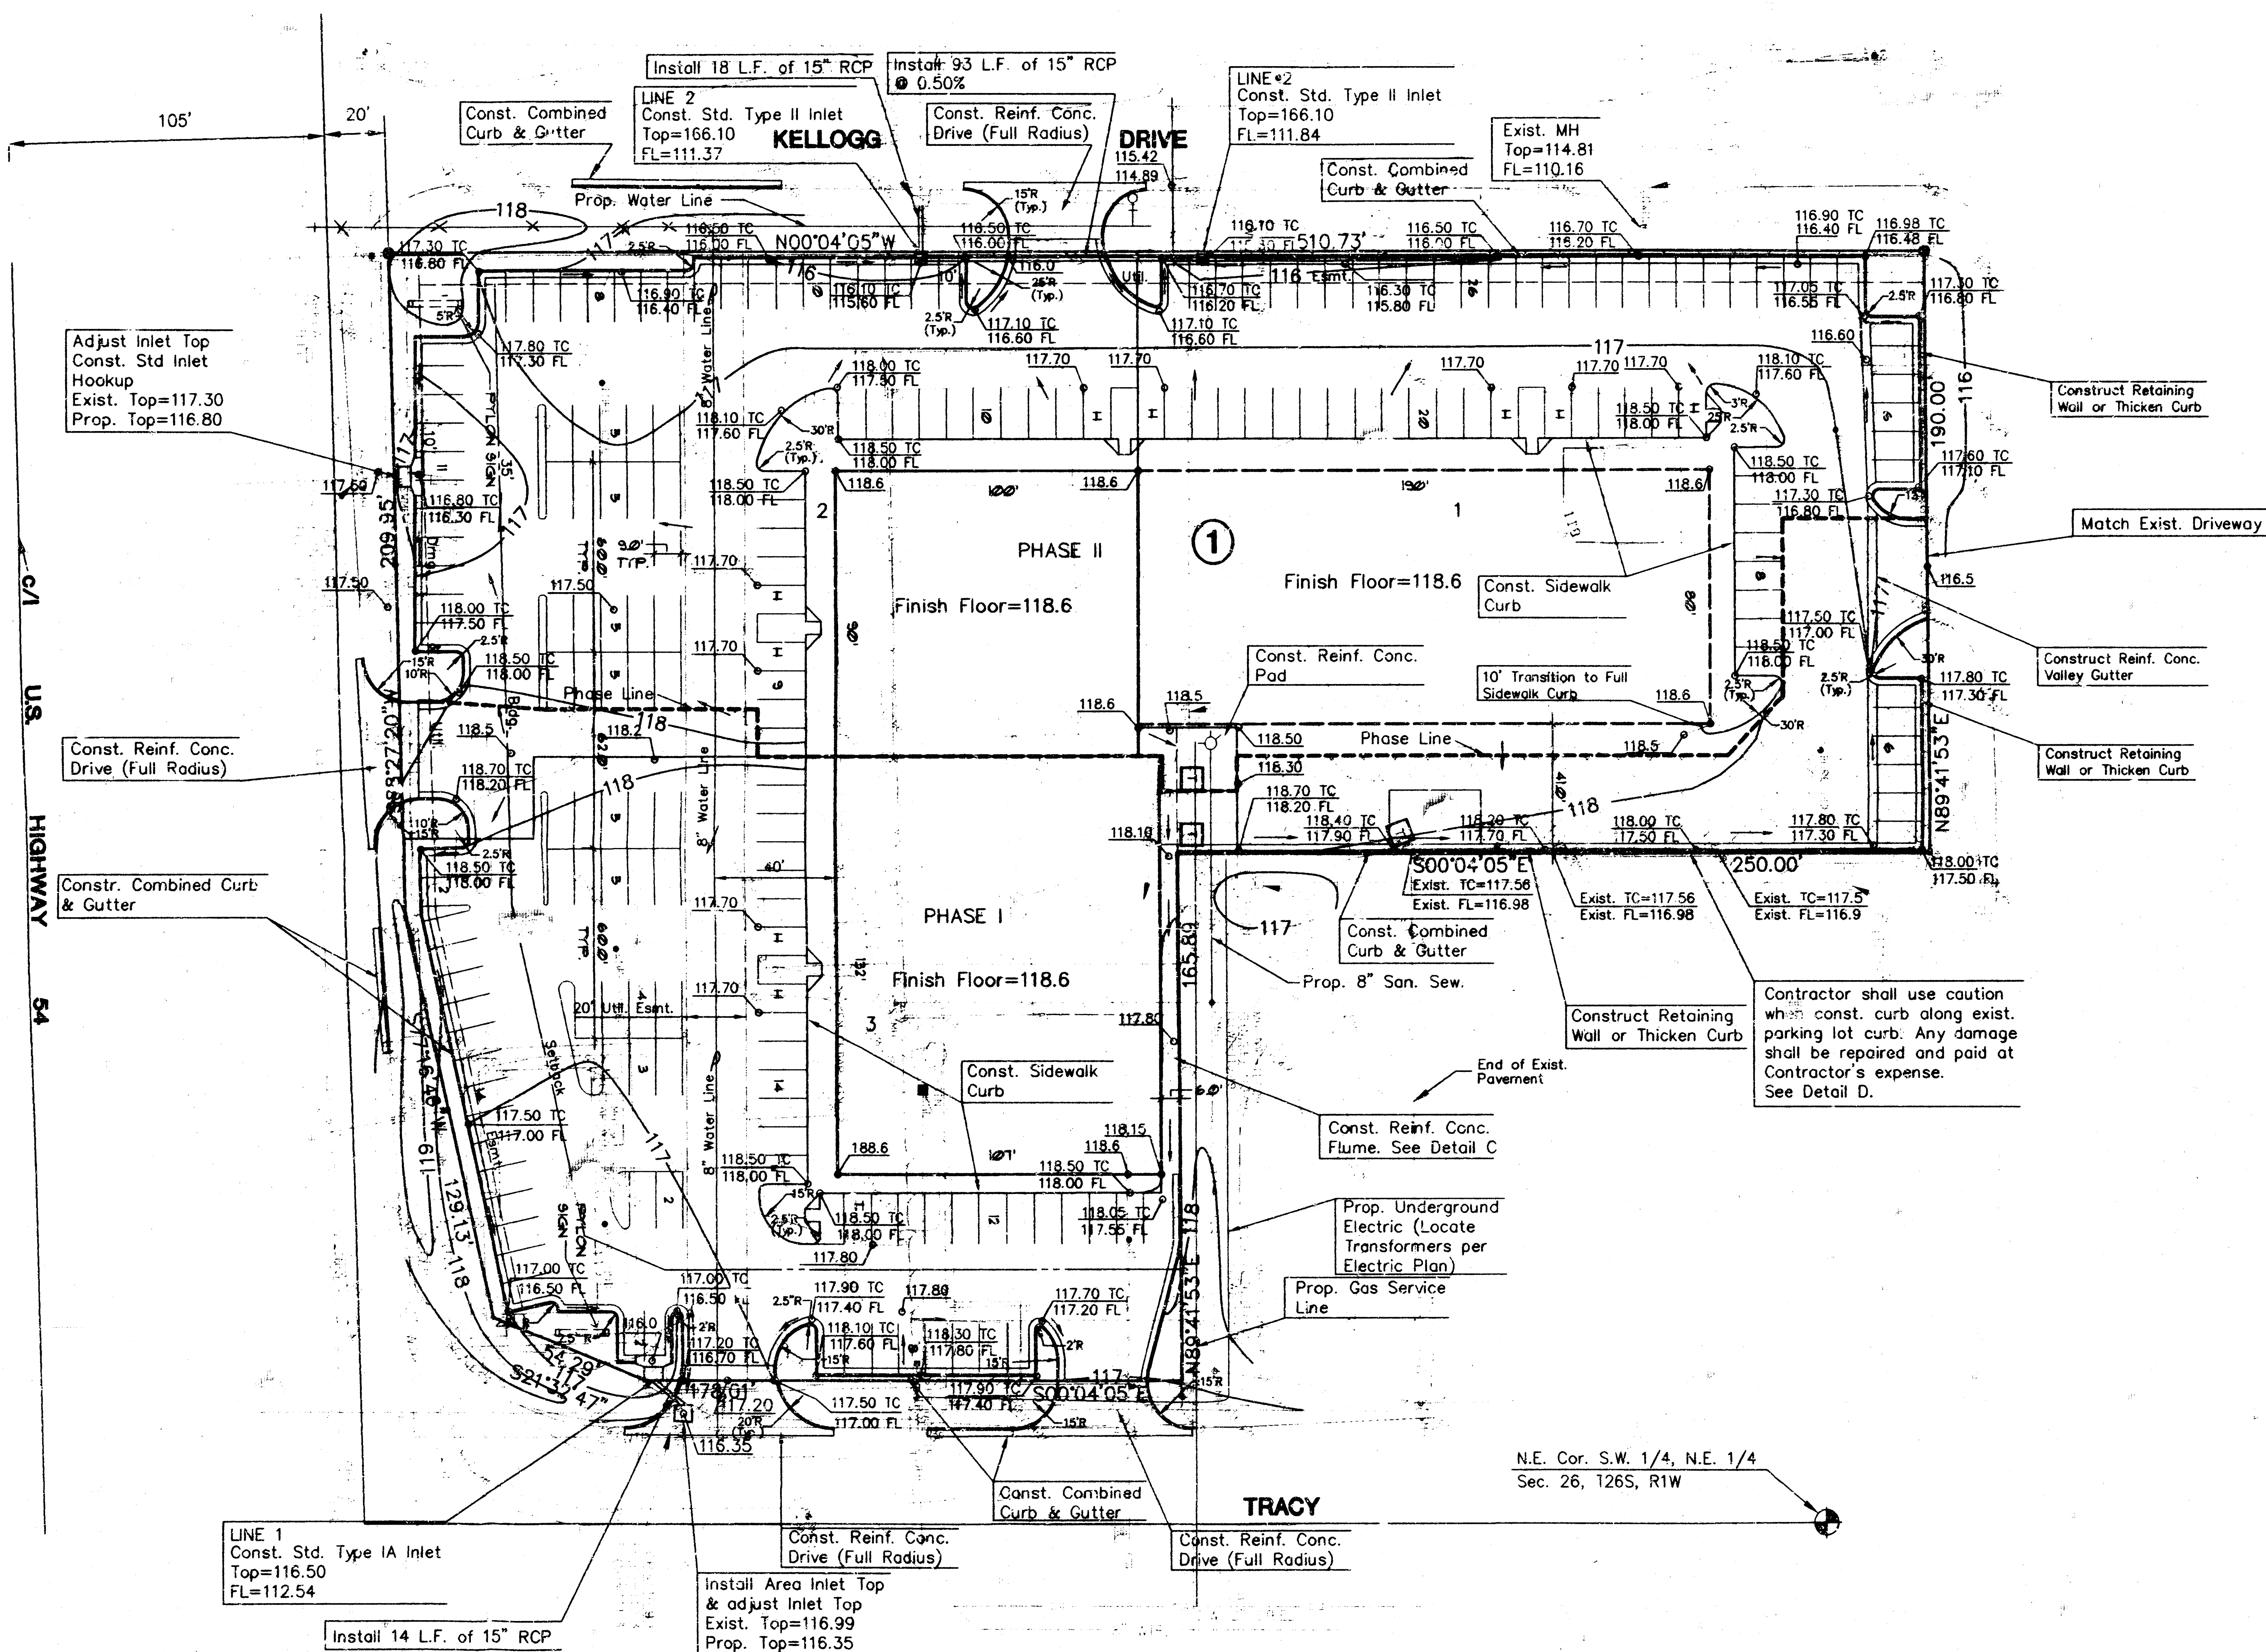

Scale: 1" = 30'

- Heavy Load Use (See Detail B)
- 20' x 30' x 7" Thick Conc. Paving w/#3 @ 18" O.C.E.W. (Ref. Arch. Drawings)

	KELLOGG WEST SQUARE	
	GRADING PLAN	
	MID-KANSAS ENGINEERING CONSULTANTS INC. 3500 NORTH ROCK ROAD BUILDING #600 WICHITA, KANSAS 67226	
	(316) 636-5566	