

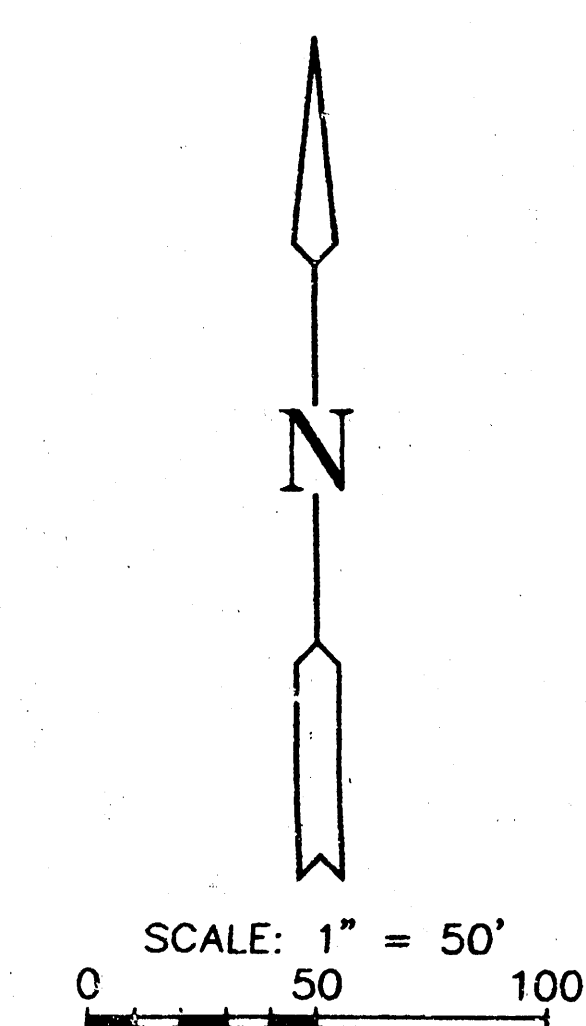


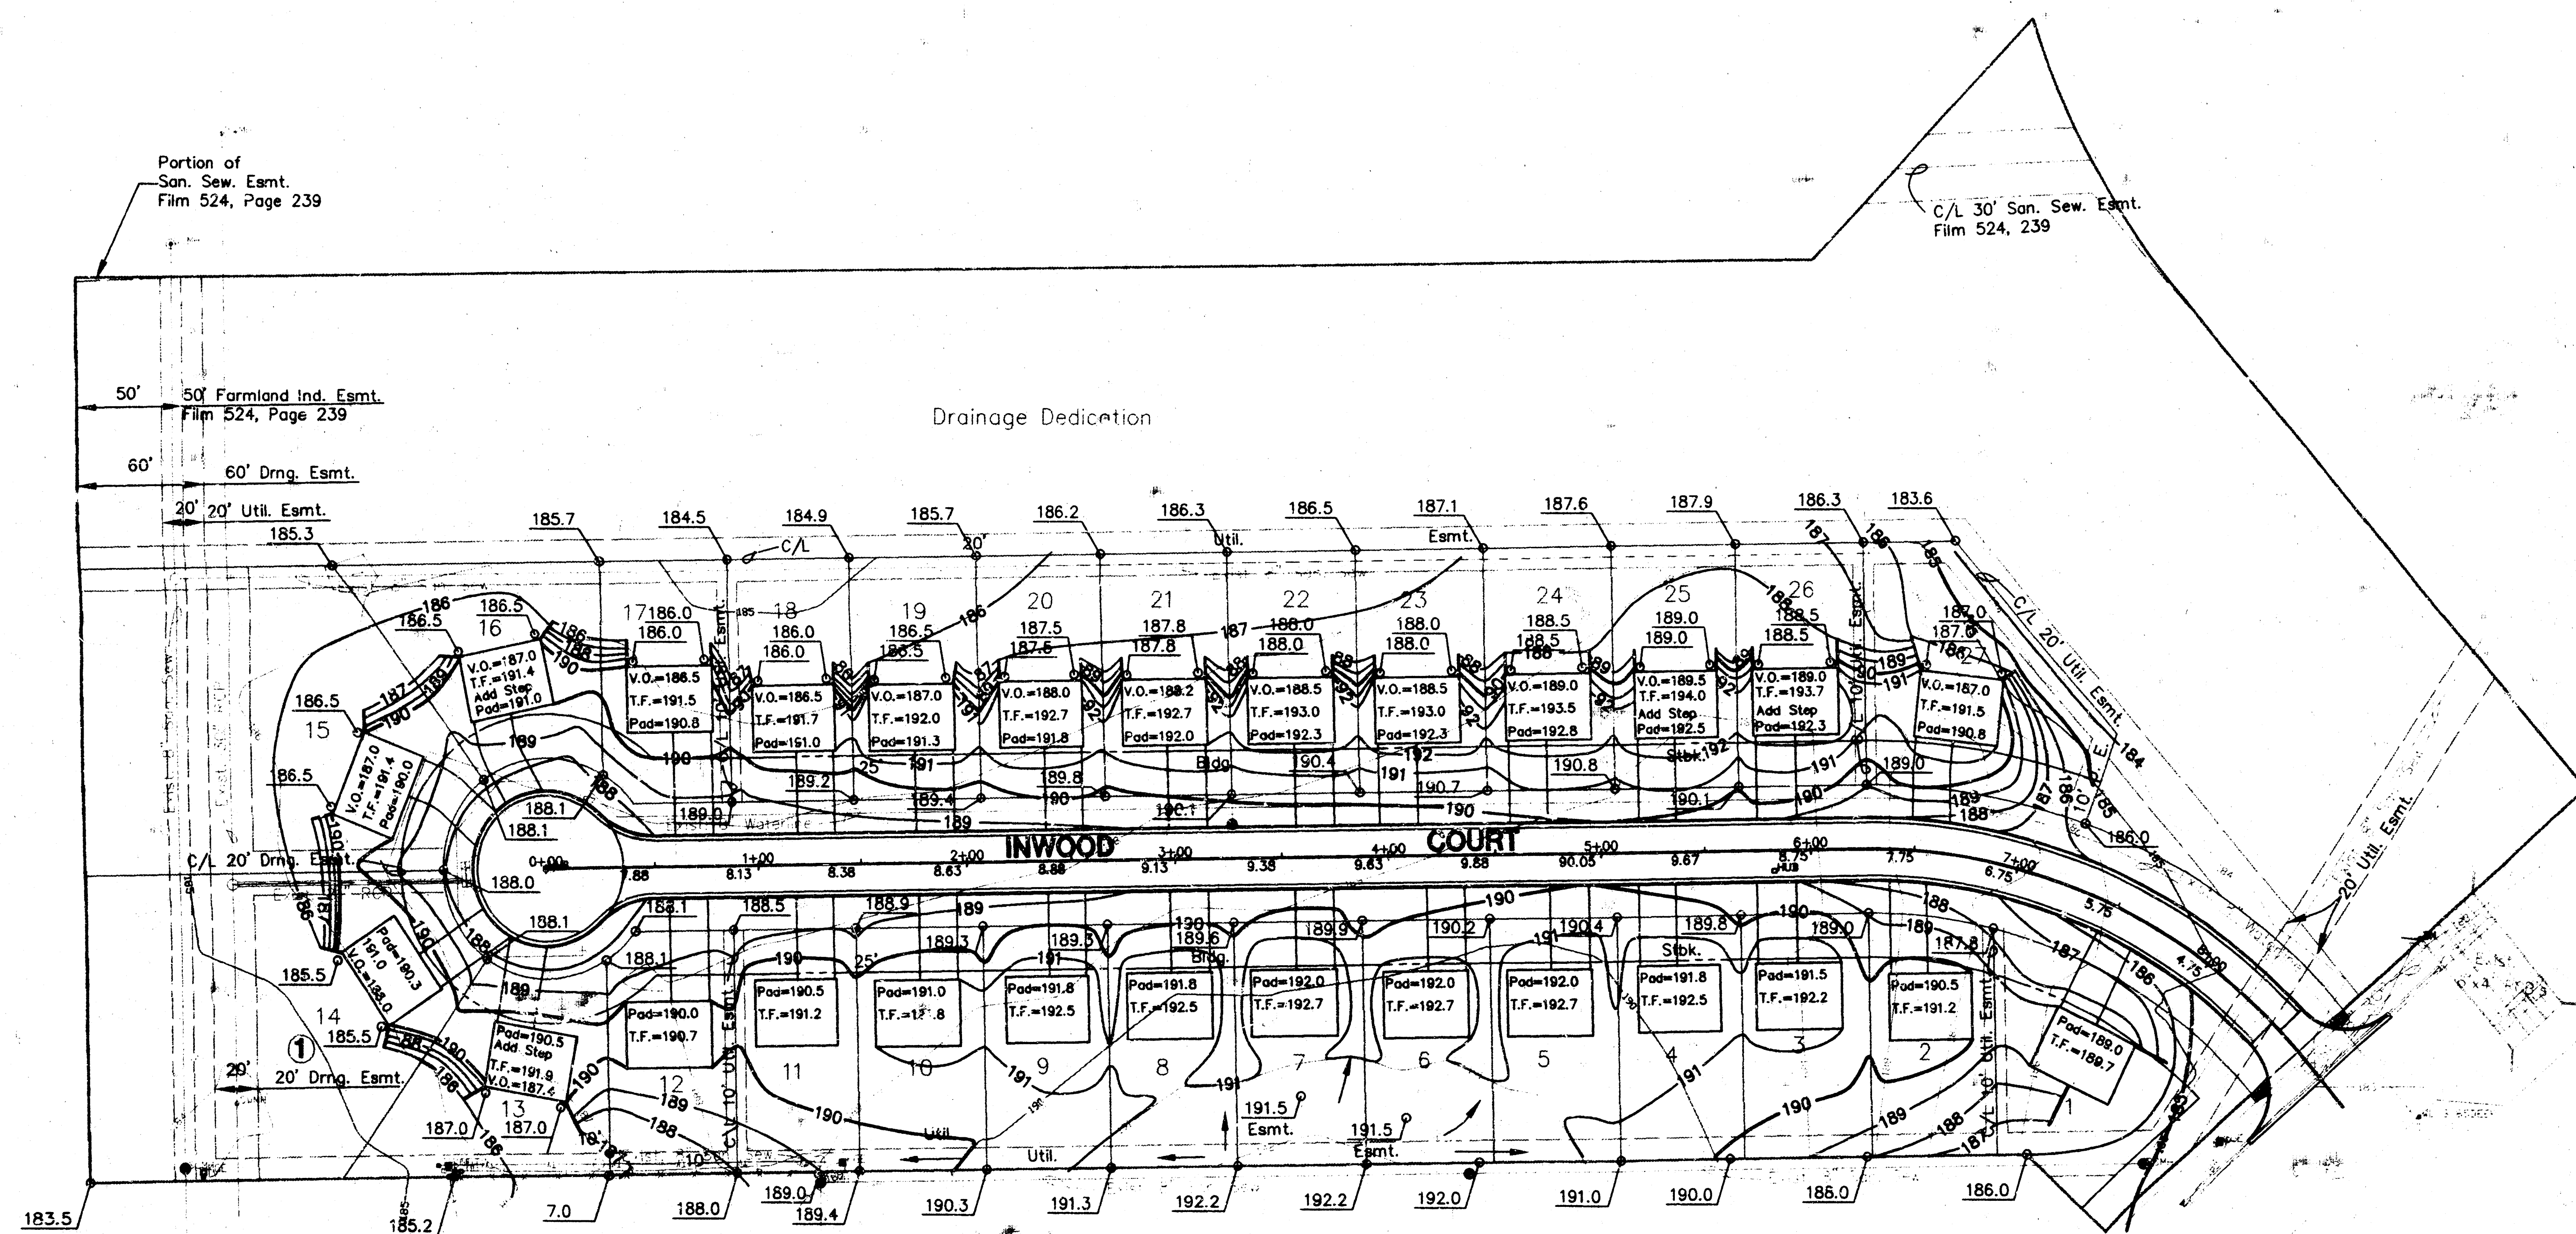

LEGEND
 P.V.O. = Partial View Out
 V.O. = View Out
 T.F. = Top of Foundation Wall
 Pad = Elevation at Garage Opening

**APPROVED
DRAINAGE PLAN**

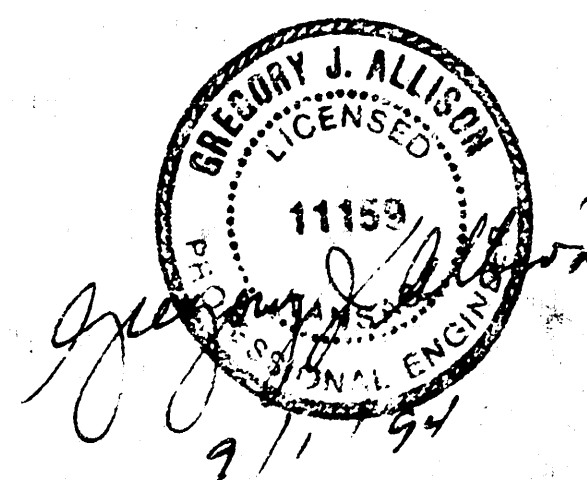

	LEEWOOD VILLAGE AT NORTHRICK SECOND		Design GJA
	GRADING PLAN		Drawn by WNL
	MID-KANSAS ENGINEERING CONSULTANTS INC. 3500 NORTH ROCK ROAD BUILDING #800 WICHITA, KANSAS 67226		Checked by GJA
	(316) 636-5566		Date SEPT., 1994 Job No. 9475GRAD

F:\ACTUAL\LEEWOOD\LEEWOOD\LEEWOOD.DWG 11/10/94 10:35:15 AM