



DRAINAGE PLAN MID CONTINENT AIRPORT 4TH ADDITION TO WICHITA, SEDGWICK COUNTY, KANSAS

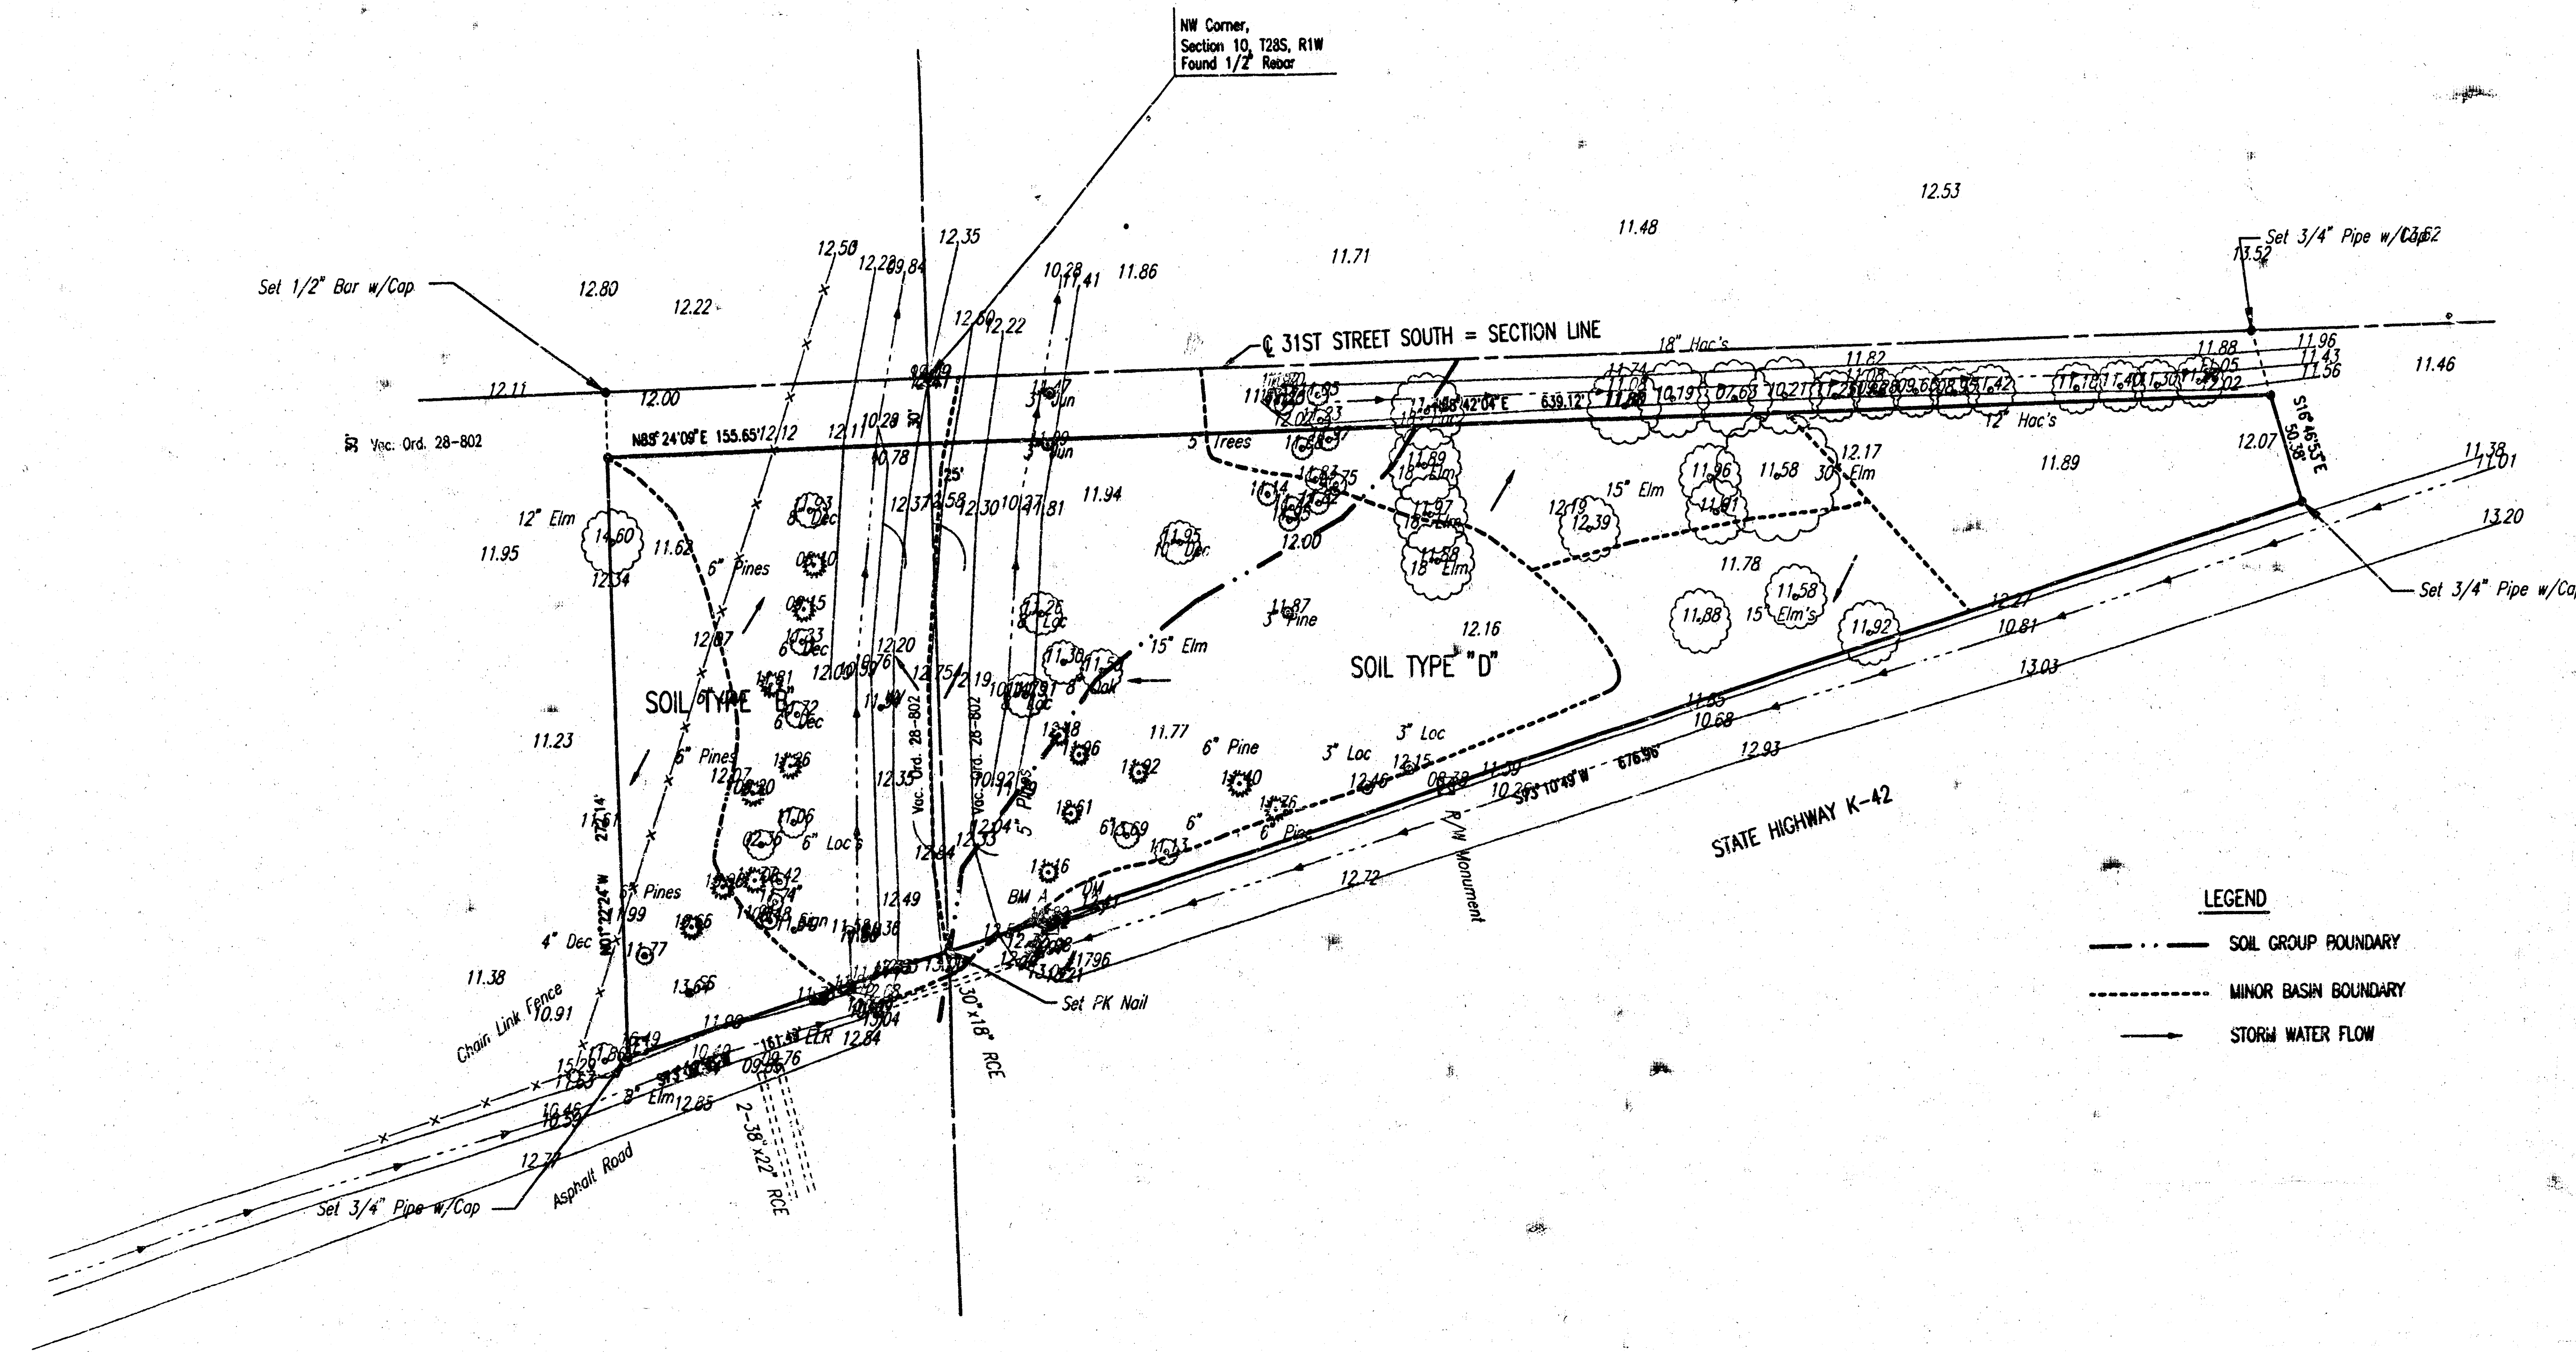

SCALE: 1" = 50'

• = 3/4" IRON PIPE W/PEC CAP UNLESS OTHERWISE NOTED

B.M. A: Brass Cap in Concrete on East side Ridge Road, North side of K-42 Highway.
Elev. = 1311.81

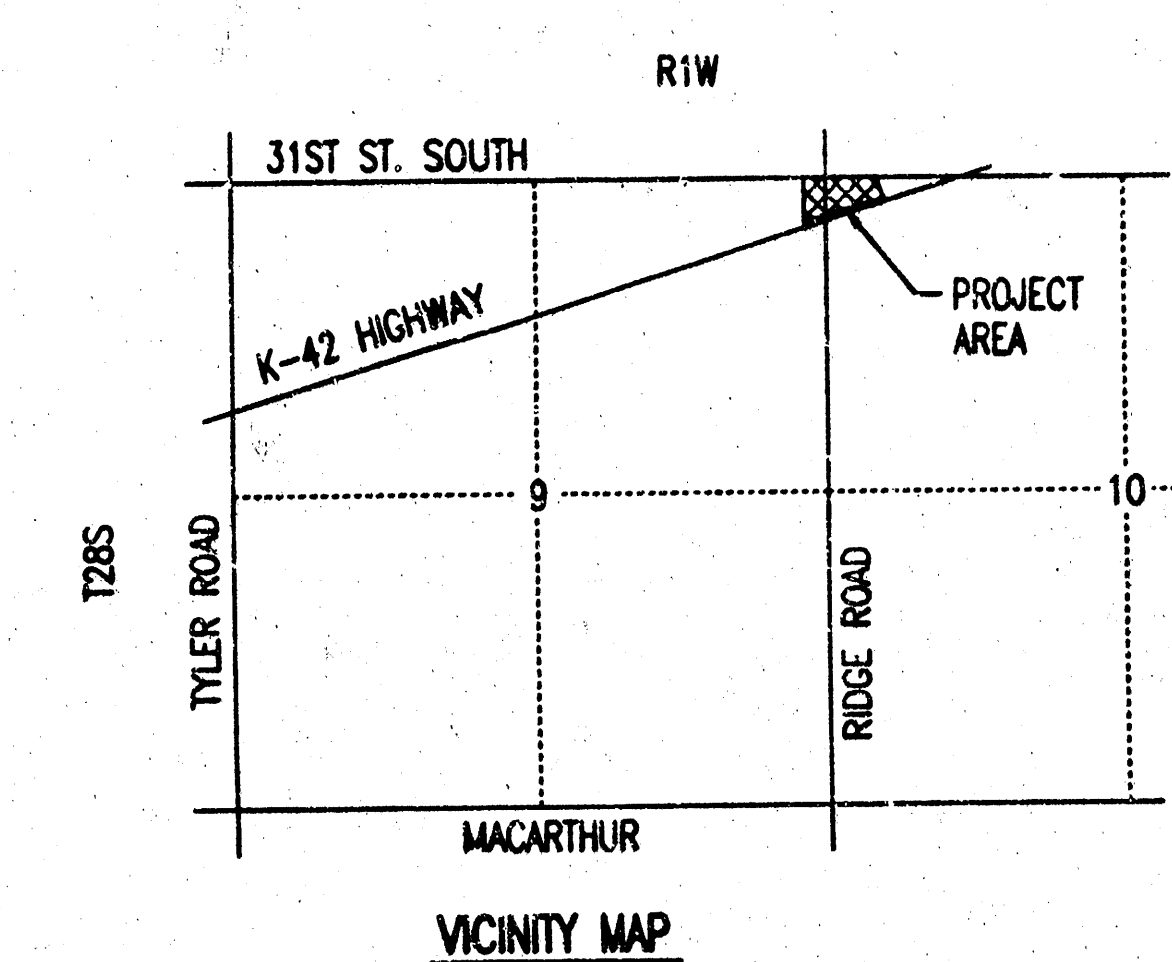

DRAINAGE FROM MID CONTINENT 4TH ADDITION SHALL BE ROUTED TO THE NEAREST DRAINAGE DITCH BY DRIVES, PARKING LOTS, DITCHES, FLUMES, STORM SEWER SYSTEMS OR OTHER APPROVED DRAINAGE DEVICES. SEE SUPPORTING CALCULATIONS FOR HYDROLOGY.

DENR, KBR, OBER, SUD SCALE: 1"=50.00
C:\1999\99042\Airport Plots\4th Drainage.dwg
06-02-2000 01:10:26 pm