

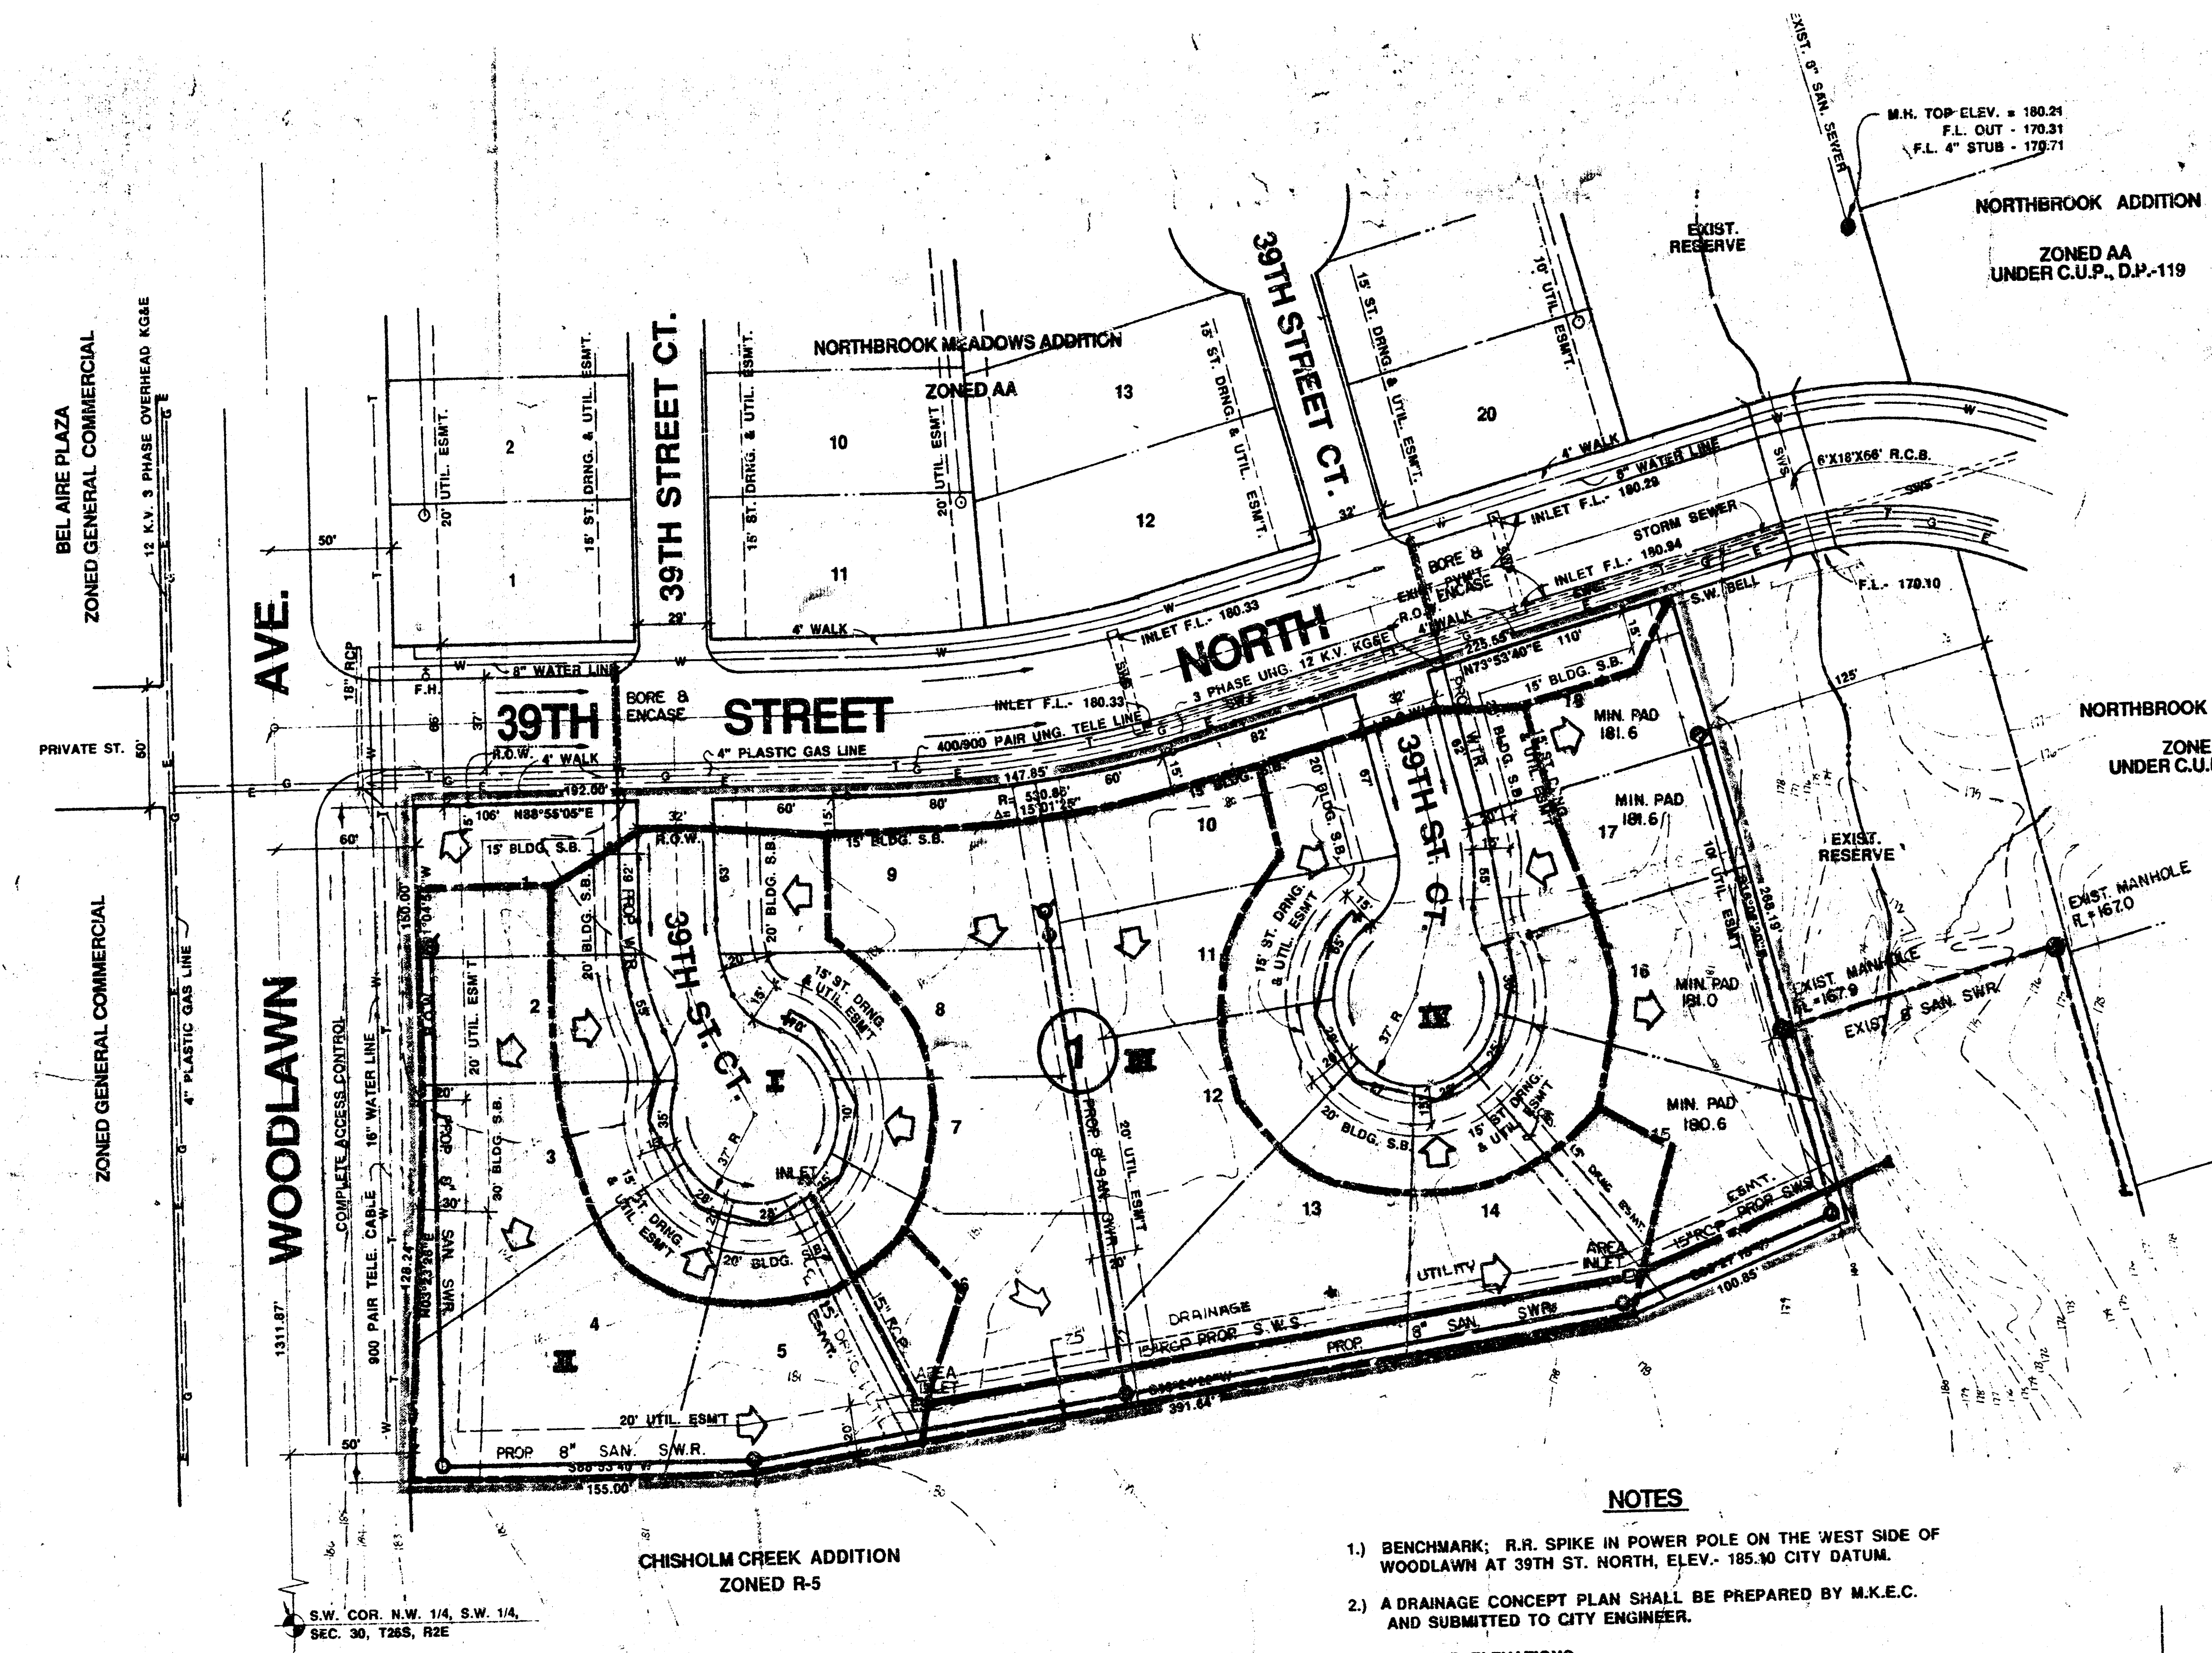


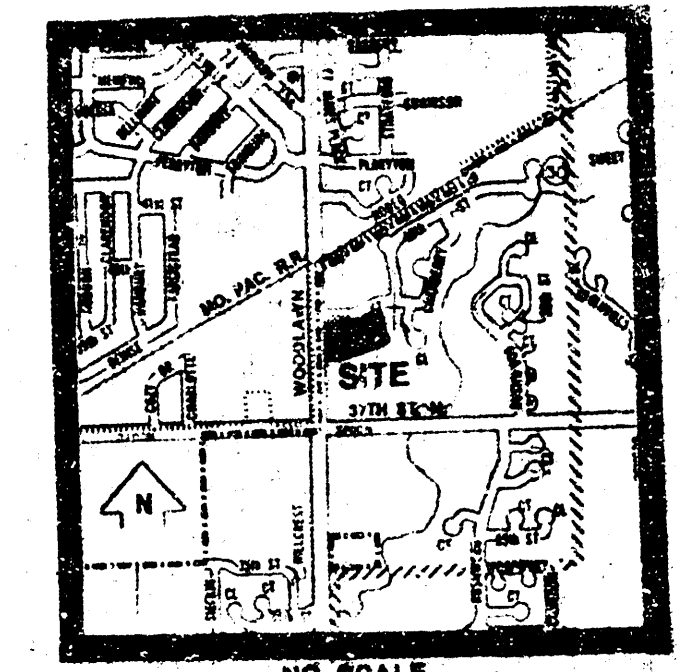

NOTES

- 1) BENCHMARK: R.R. SPIKE IN POWER POLE ON THE WEST SIDE OF WOODLAWN AT 39TH ST. NORTH, ELEV.- 185.30 CITY DATUM.
- 2) A DRAINAGE CONCEPT PLAN SHALL BE PREPARED BY M.K.E.C. AND SUBMITTED TO CITY ENGINEER.
- 3) MIN. PAD ELEVATIONS:
- 4) BUILDING SETBACKS ARE AS PER NORTHBROOK C.U.P. (D.P.-119) REQUIREMENTS.
- 5) EXISTING CONTOURS ARE AT 1' INTERVALS
- 6) TOPOGRAPHY PREPARED BY M.K.E.C. 4/16/90

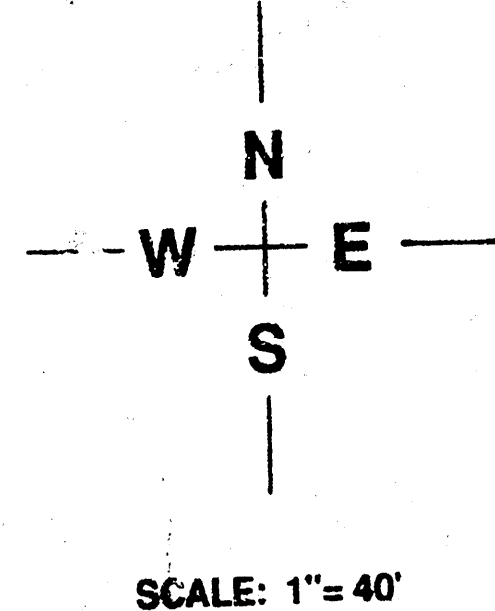

LOCATION MAP

STATION	DATE	REVISION	BY	CHKD	APP'D
1	4/16/90	1	M.K.E.C.		
2	4/16/90	2	M.K.E.C.		
3	4/16/90	3	M.K.E.C.		
4	4/16/90	4	M.K.E.C.		
5	4/16/90	5	M.K.E.C.		
6	4/16/90	6	M.K.E.C.		
7	4/16/90	7	M.K.E.C.		
8	4/16/90	8	M.K.E.C.		
9	4/16/90	9	M.K.E.C.		
10	4/16/90	10	M.K.E.C.		
11	4/16/90	11	M.K.E.C.		
12	4/16/90	12	M.K.E.C.		
13	4/16/90	13	M.K.E.C.		
14	4/16/90	14	M.K.E.C.		
15	4/16/90	15	M.K.E.C.		
16	4/16/90	16	M.K.E.C.		
17	4/16/90	17	M.K.E.C.		
18	4/16/90	18	M.K.E.C.		
19	4/16/90	19	M.K.E.C.		
20	4/16/90	20	M.K.E.C.		

DRAINAGE & UTILITY PLAN

(FORMALLY LOT 62, BLOCK 1, NORTHBROOK ADDITION UNDER NORTHBROOK C.U.P. D.P.- 119)

NORTHBROOK MEADOWS 2ND ADDITION

OWNER: PORTER AND PLUMER HOMES, 4227 N. EAGLE LAKE DRIVE, BELLAIRE KANSAS, 67220 PH. (316) 687-6500

BILL G. YUNG DESIGN, INC.
 1100 N. 39TH STREET, SUITE 100
 OMAHA, NE 68131
 (402) 466-1111

PROJECT: NORTHBROOK MEADOWS 2ND ADDITION

DATE: 4/16/90

REV: 1

SCALE: 1" = 40'