


DRAINAGE PLAN FOR OAK CREEK AN ADDITION TO WICHITA, SEDGWICK COUNTY, KANSAS

C.A. from offsite =
 1.80 sq. miles
 $Q_{100} = 2000$ cfs

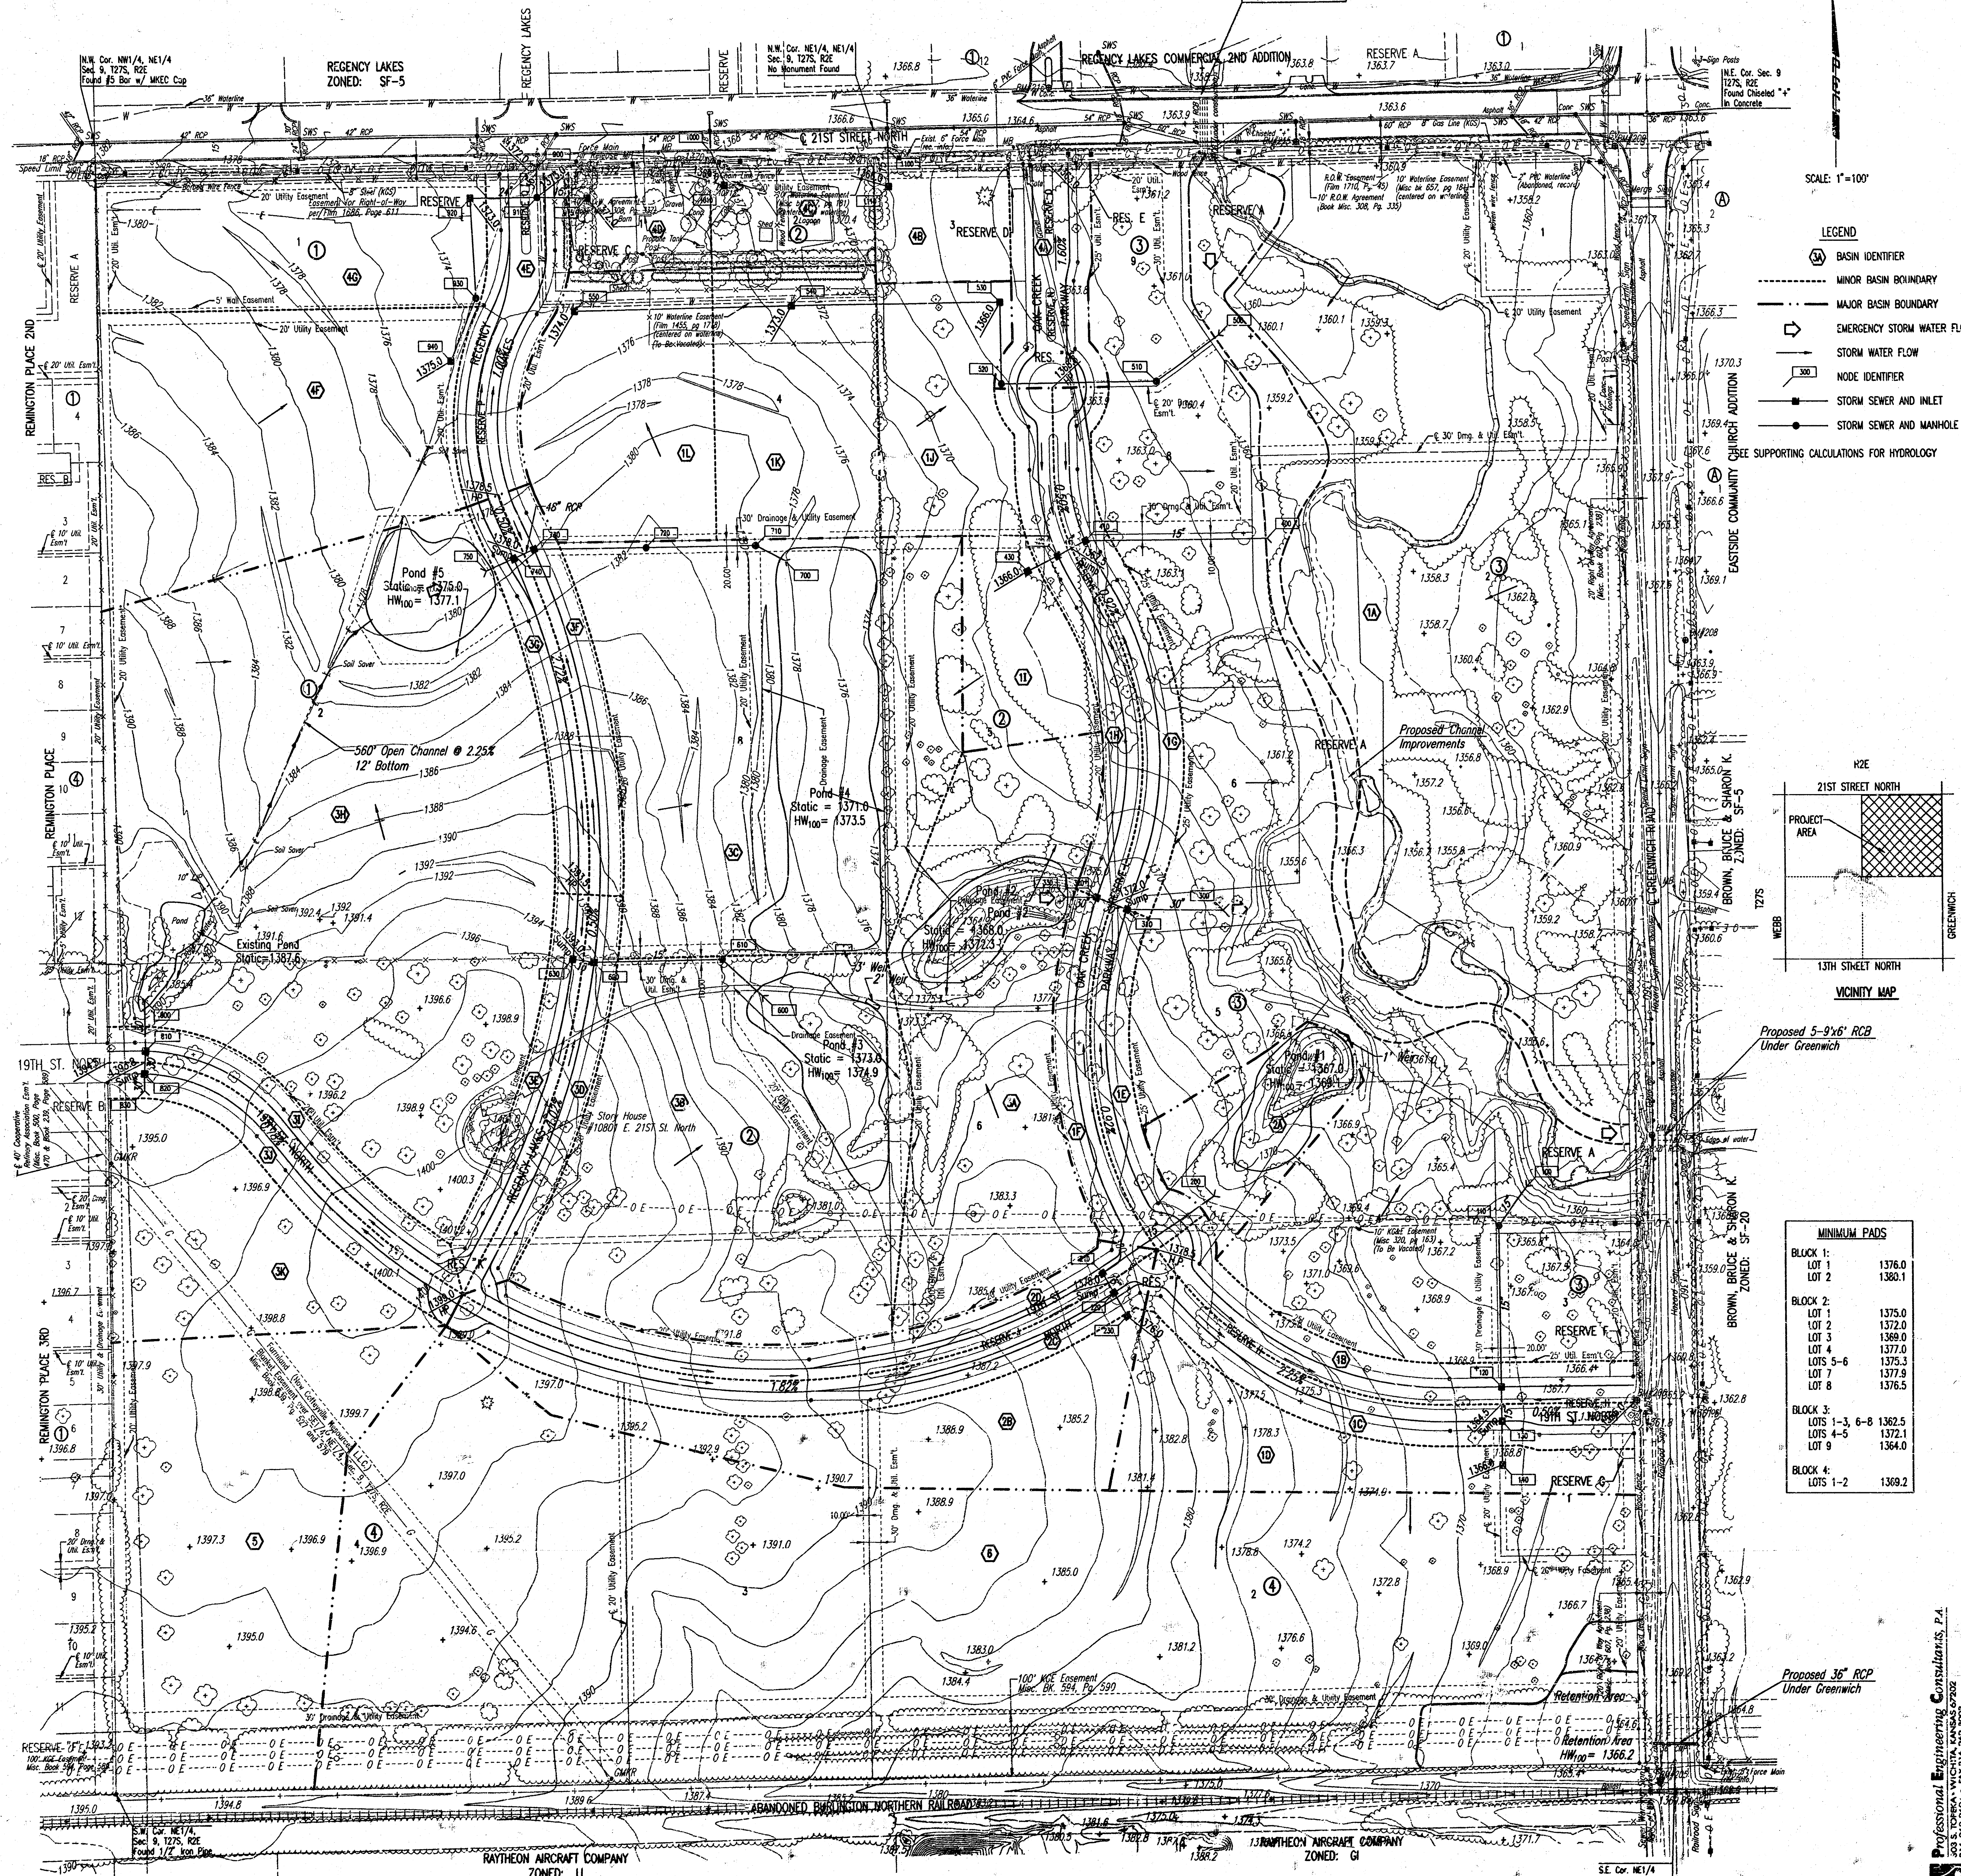


SCALE: 1"=100'

LEGEND

- BASIN IDENTIFIER
- MINOR BASIN BOUNDARY
- MAJOR BASIN BOUNDARY
- EMERGENCY STORM WATER FLOW
- STORM WATER FLOW
- NODE IDENTIFIER
- STORM SEWER AND INLET
- STORM SEWER AND MANHOLE

SEE SUPPORTING CALCULATIONS FOR HYDROLOGY

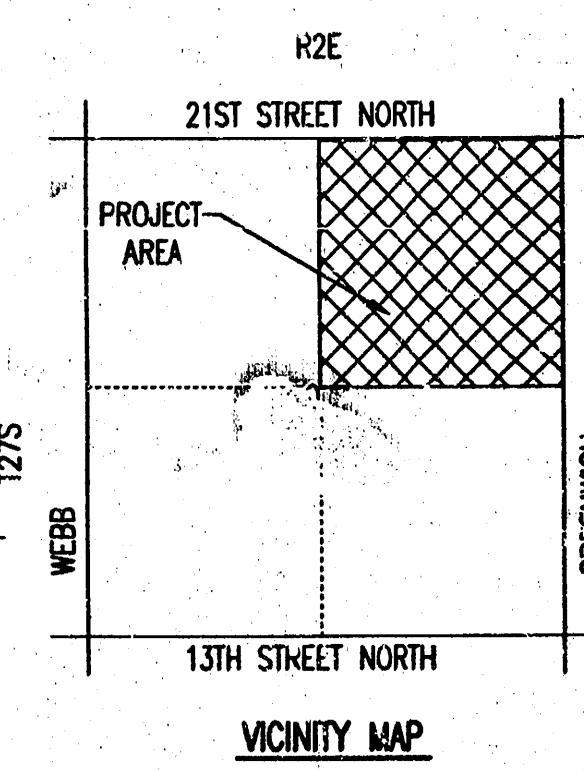

MINIMUM PADS	
BLOCK 1:	
LOT 1	1376.0
LOT 2	1380.1
BLOCK 2:	
LOT 1	1375.0
LOT 2	1372.0
LOT 3	1369.0
LOT 4	1377.0
LOTS 5-6	1376.3
LOT 7	1377.9
LOT 8	1376.5
BLOCK 3:	
LOTS 1-3, 6-8	1362.5
LOTS 4-5	1372.1
LOT 9	1364.0
BLOCK 4:	
LOTS 1-2	1369.2

08-24-2004 11:53:57 am
 08-24-2004 11:53:57 am

Professional Engineering Consultants, P.A.
 303 S. TOPKA, WICHITA, KANSAS 67202
 313-262-2991 • FAX 313-262-3003