




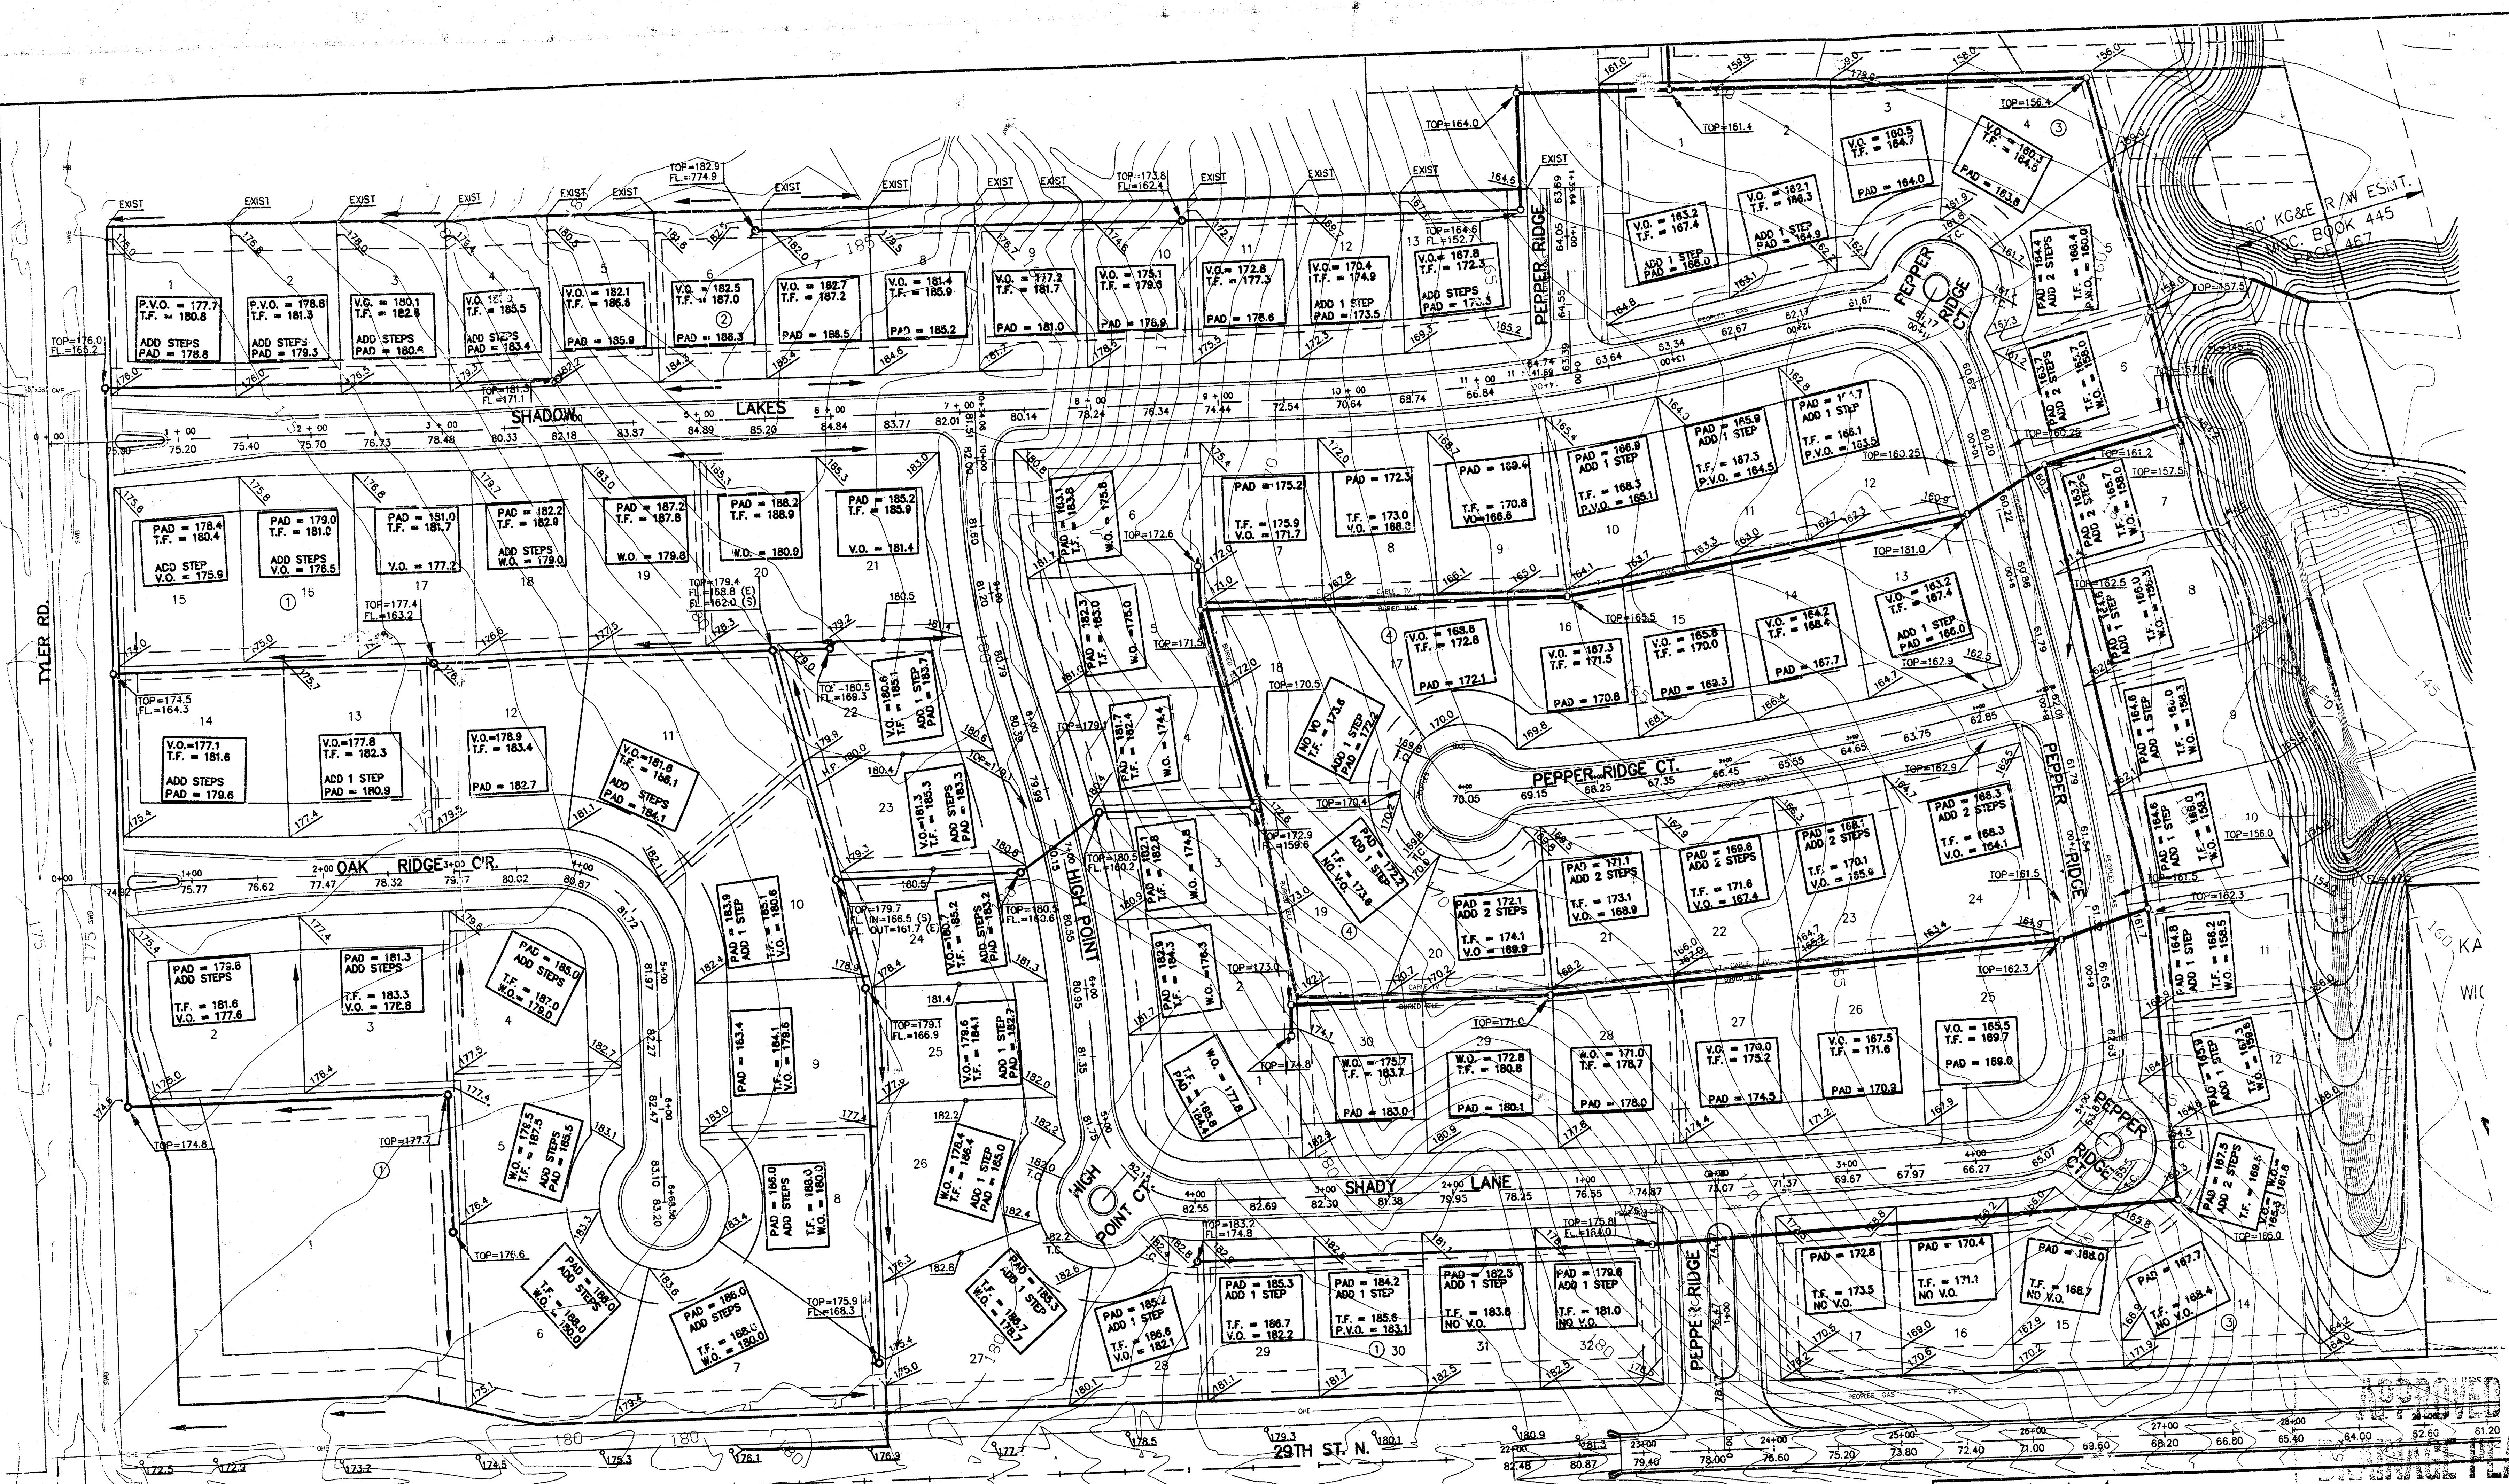

NOTE: LOTS 4-14, BLOCK 3 MIN. PAD EL. = 158.0

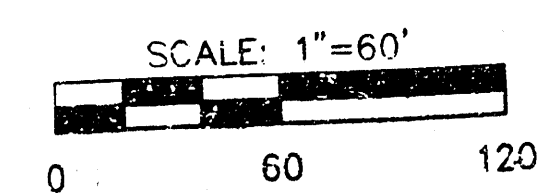


VIEW OUT & PARTIAL VIEW OUT DETAIL

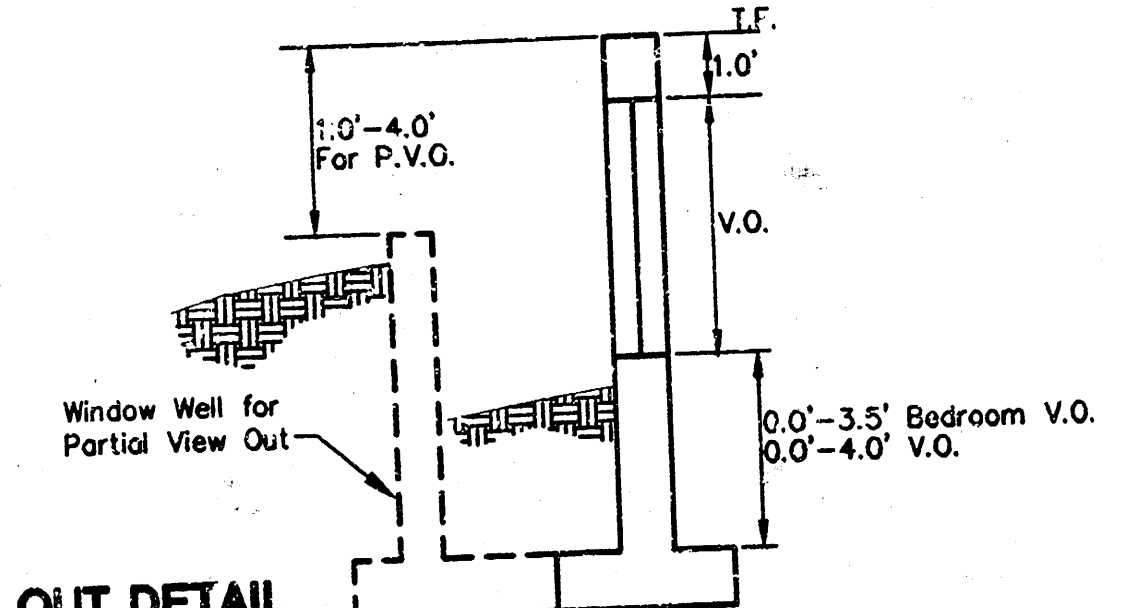

LEGEND

- W.O. = WALK OUT
- V.O. = VIEW OUT
- P.V.O. = PARTIAL VIEW OUT
- NO V.O. = NO VIEW OUT

REVISED: SEPTEMBER 1999 (PHASE II ELEVATIONS)
REVISED: SEPTEMBER 1998

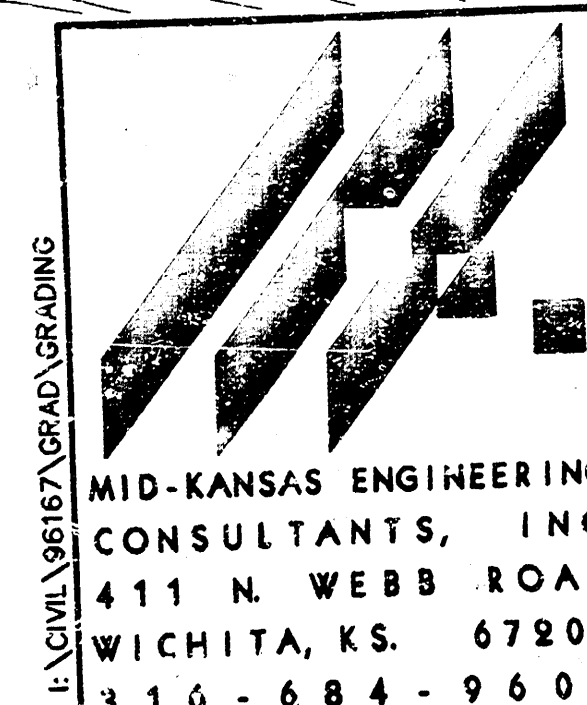

OAK RIDGE SECOND
PROJECT NAME
REVISED SEPTEMBER 1999

GRADING PLAN
SHEET TITLE

JTC	GJR/DAC	JTC
DESIGN BY:	DRAWN BY:	CHECKED BY:
DECEMBER 1997	10/10/97	1/1
DATE	10/10/97	SHEET/OF 200