


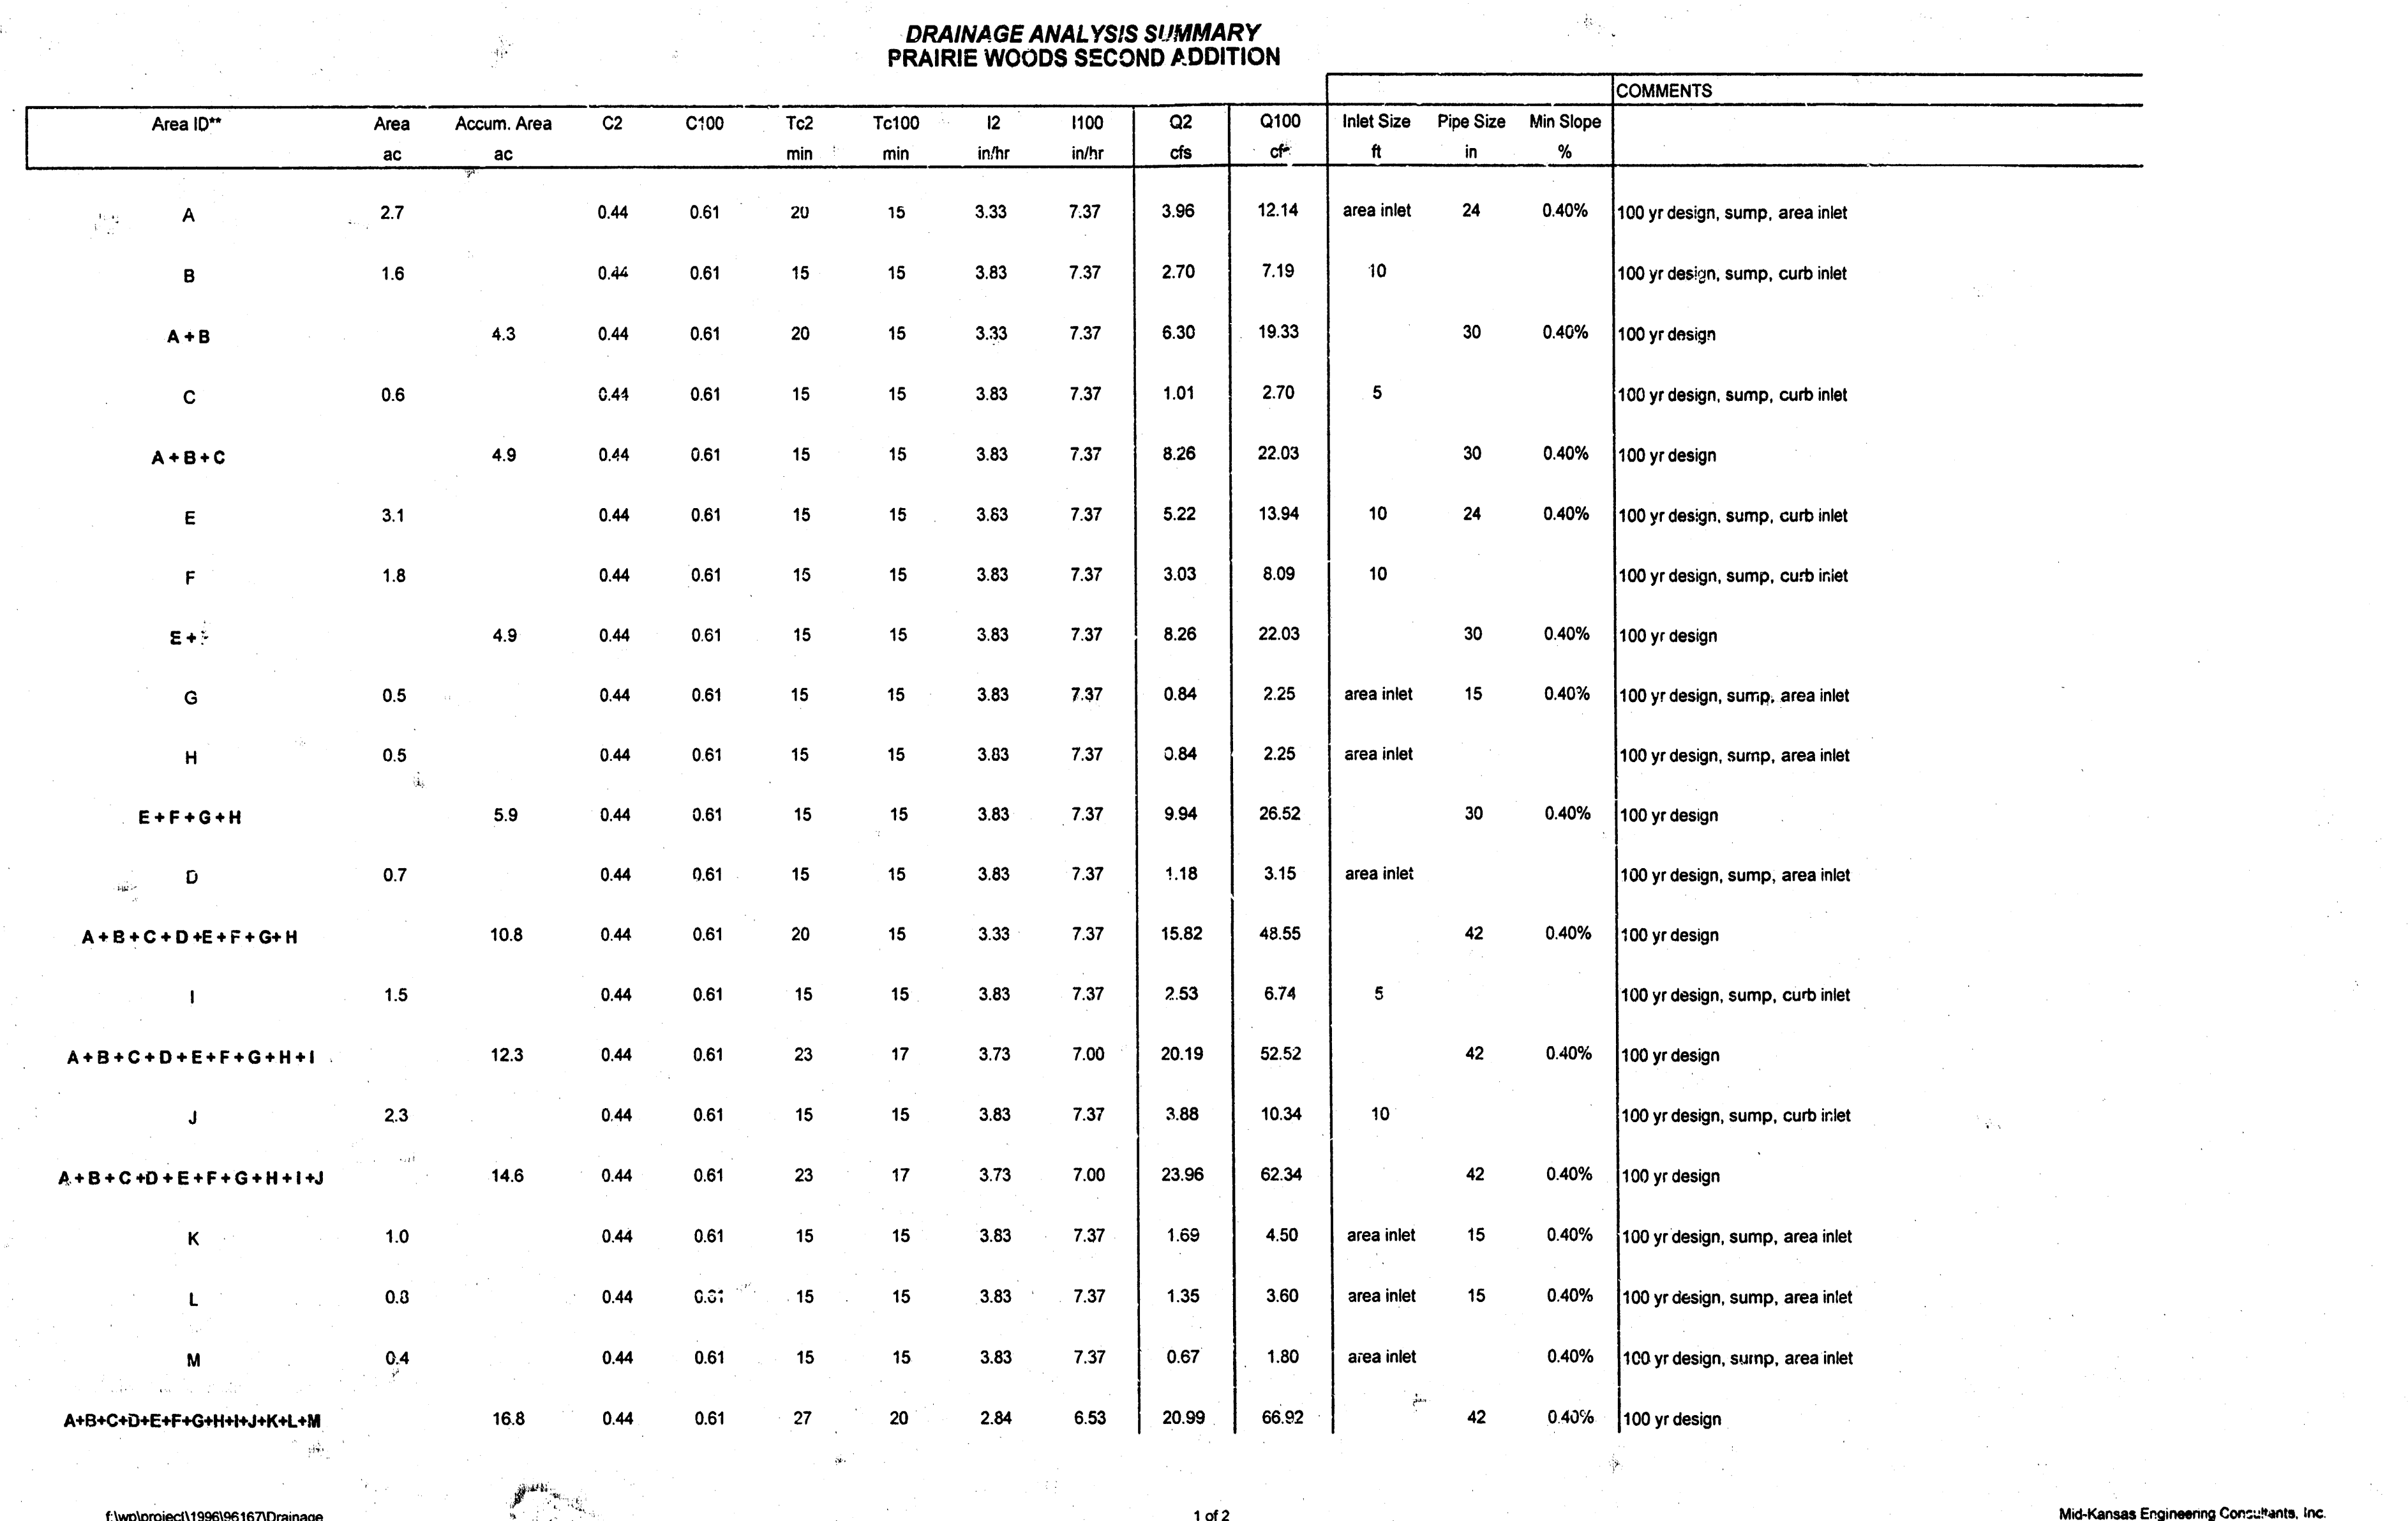

UNPLATTED
 Kenneth L. Shurtz &
 Joan H. Shurtz
 2728 Lark Lane
 Wichita, KS 67212

UNPLATTED
 S. A. Thompson
 250 N. Glenageles
 Wichita, KS 67212

UNPLATTED
 Rich Thompson
 Construction, Inc.
 250 N. Glenageles
 Wichita, KS 67212

UNPLATTED
 Ralph L. Lamp &
 Hazel L. Lamp Trust
 10501 W. Plover
 Mailing: 32313 S. Moire Rd.
 Wichita, KS 67215

UNPLATTED
 Ralph L. Lamp &
 Hazel L. Lamp Trust
 10501 W. Plover
 Mailing: 32313 S. Moire Rd.
 Wichita, KS 67215

UNPLATTED
 Ralph L. Lamp &
 Hazel L. Lamp Trust
 10501 W. Plover
 Mailing: 32313 S. Moire Rd.
 Wichita, KS 67215

UNPLATTED
 Rich Thompson
 Construction, Inc.
 250 N. Glenageles
 Wichita, KS 67212

UNPLATTED
 Rich Thompson
 Construction, Inc.
 250 N. Glenageles
 Wichita, KS 67212

PRAIRIE WOODS SECOND ADDITION
 PROJECT NAME

DRAINAGE & UTILITY PLAN
 SHEET TITLE

MID-KANSAS ENGINEERING CONSULTANTS, INC. 1411 N. WEAVER AVE. WICHITA, KS 67206 TEL: 254-1844 FAX: 254-1844	DATE BY CHKD BY APP'D BY	REVISION DATE BY CHKD BY APP'D BY
1. 1/1/97		

