

DRAINAGE PLAN

PURSLEY ADDITION



WICHITA, SEDGWICK COUNTY, KANSAS

OWNERS:

Richard E. Pursley
Georgia A. Pursley

Legal Description:

A tract beginning at a point on the Section Line between Sec. 4 and Sec. 5, Twp. 28-S., R-1-E of the 6th P.M., Sedgwick County, Kansas, 872.5 feet north of the S.W. Corner of the SW 1/4 of Sec. 4; thence east, parallel with the South Line of said SW 1/4, 59 feet; thence north, parallel with the Section Line between said Sec. 4 and Sec. 5, 83 feet; thence west, parallel with the South Line of said SW 1/4 of Sec. 4, and the SE 1/4 of said Sec. 5, 166.6 feet more or less to the Easterly right-of-way of U.S. 81 Highway; thence southeasterly, along said right-of-way to a point 872.5 feet north of the South Line of said SE 1/4 of Sec. 5; thence east, 91.4 feet more or less to beginning, except the south 10 feet of the east 59 feet thereof, dedicated for roadway purposes.

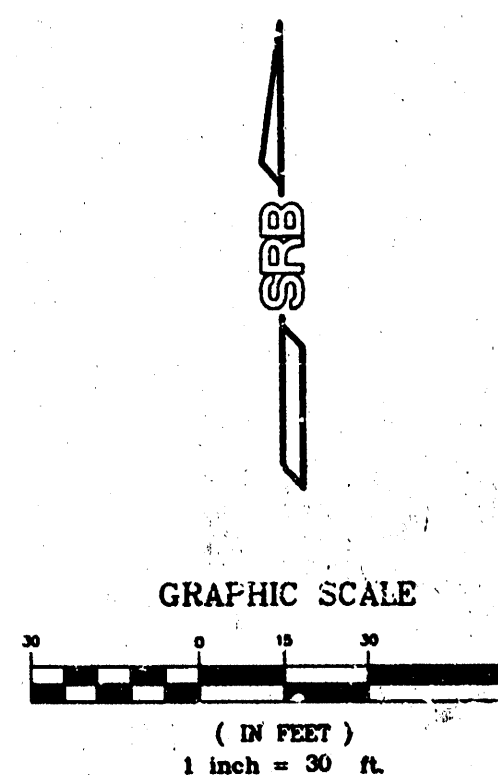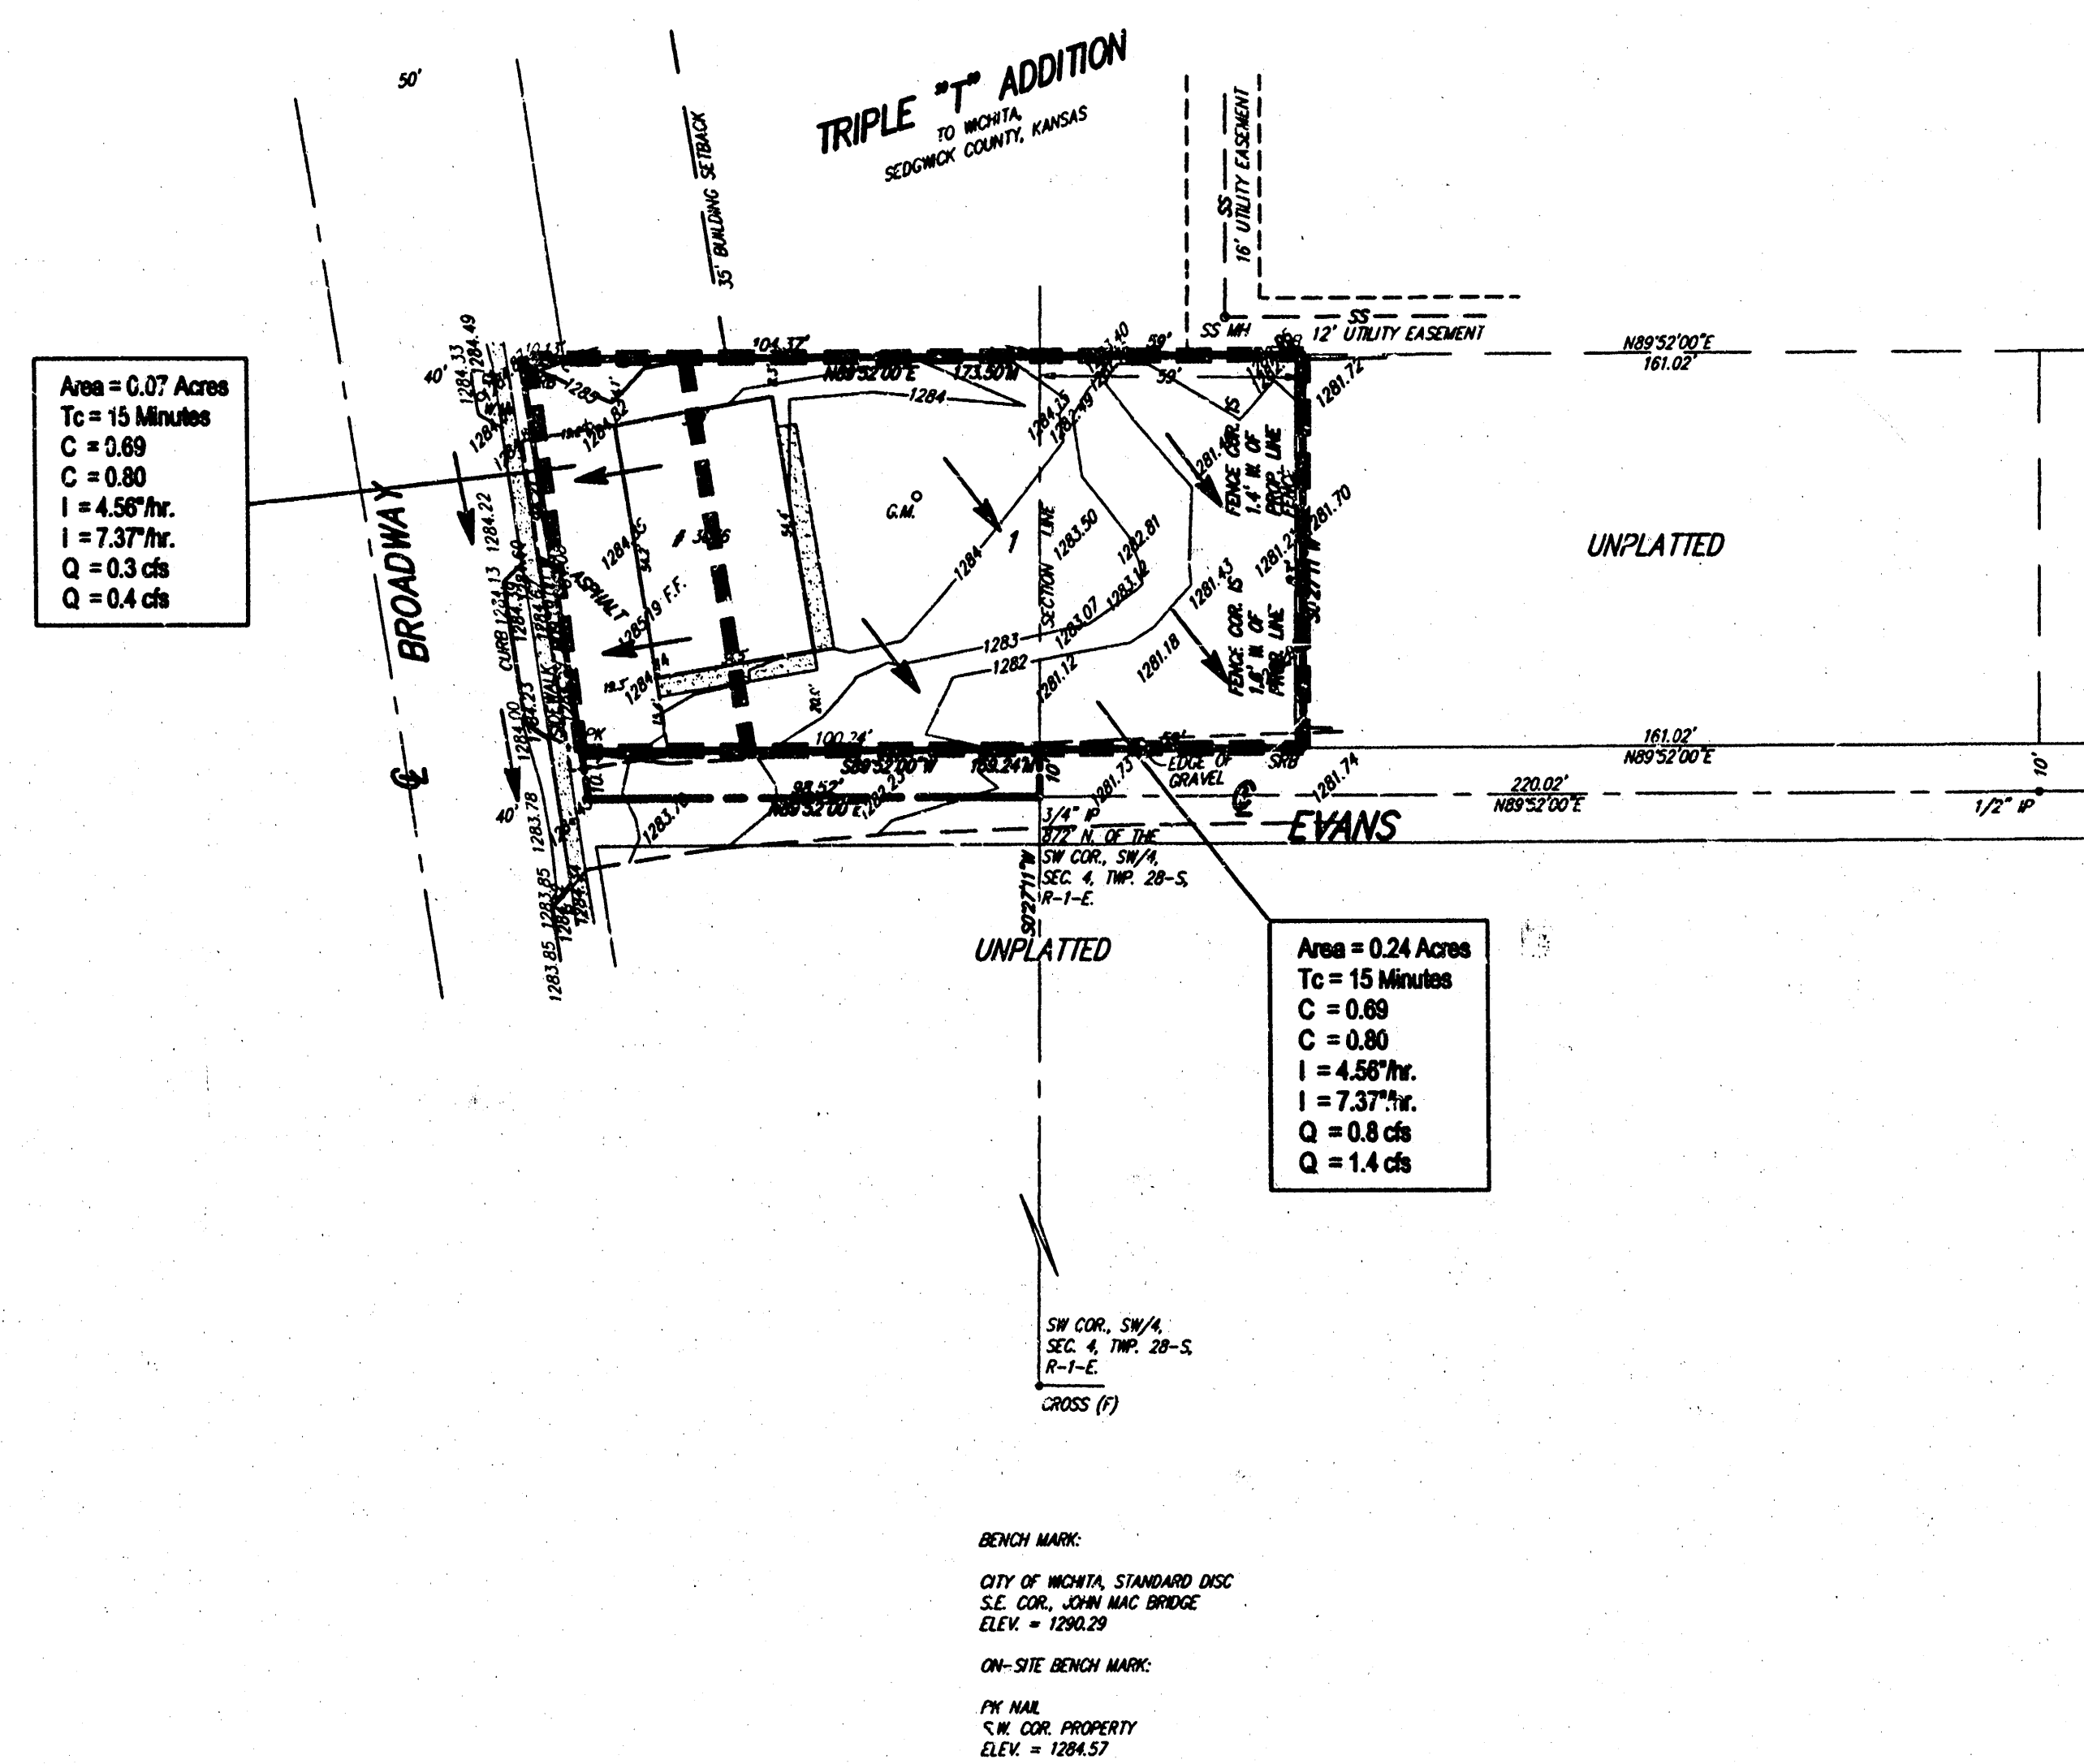

SURVEY MARKER LEGEND		LEGEND	
SRB	1/2" REBAR W/200 CAP	G.M.	GAS METER
PM	PK. NAIL	WM	WATER METER
IP	IRON PIPE	FE	FINISHED FLOOR ELEVATION
CROSS	CHECKED CROSS	PP	POWER POLE
		HL	HIGH LINE POLE
		DI	DIT AND/OR
		SN	SNOW
		SS M.H.	SANITARY SEWER MANHOLE

DRAINAGE PLAN			
PURSLEY ADDITION			
SRB	524 NORTH MAIN WICHITA, KANSAS 67203 http://www.srb.com	316-264-8008 FAX: 316-264-8021 E-mail: wbohm@srb.com	Sheet 1 of 1
SAVOY, RUGGLES & BOHM, P.A. ENGINEERING & SURVEYING			
PROJECT NUMBER			
DESIGN C. Bohm	DRAWN	CHECKED	DATE 4-5-98