

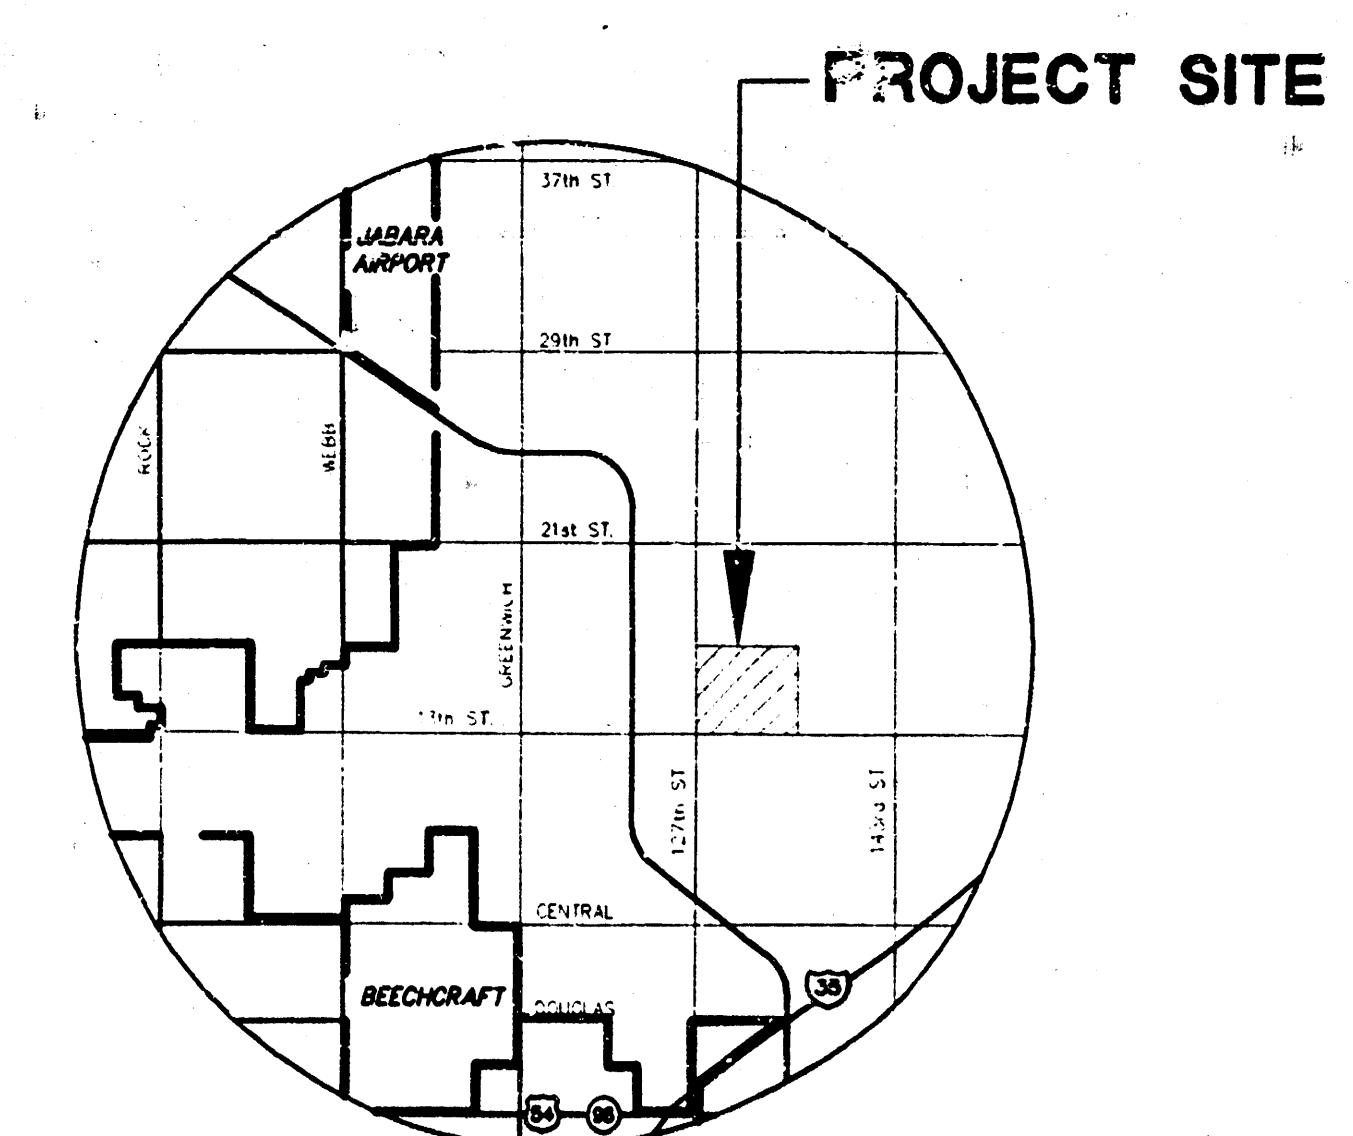


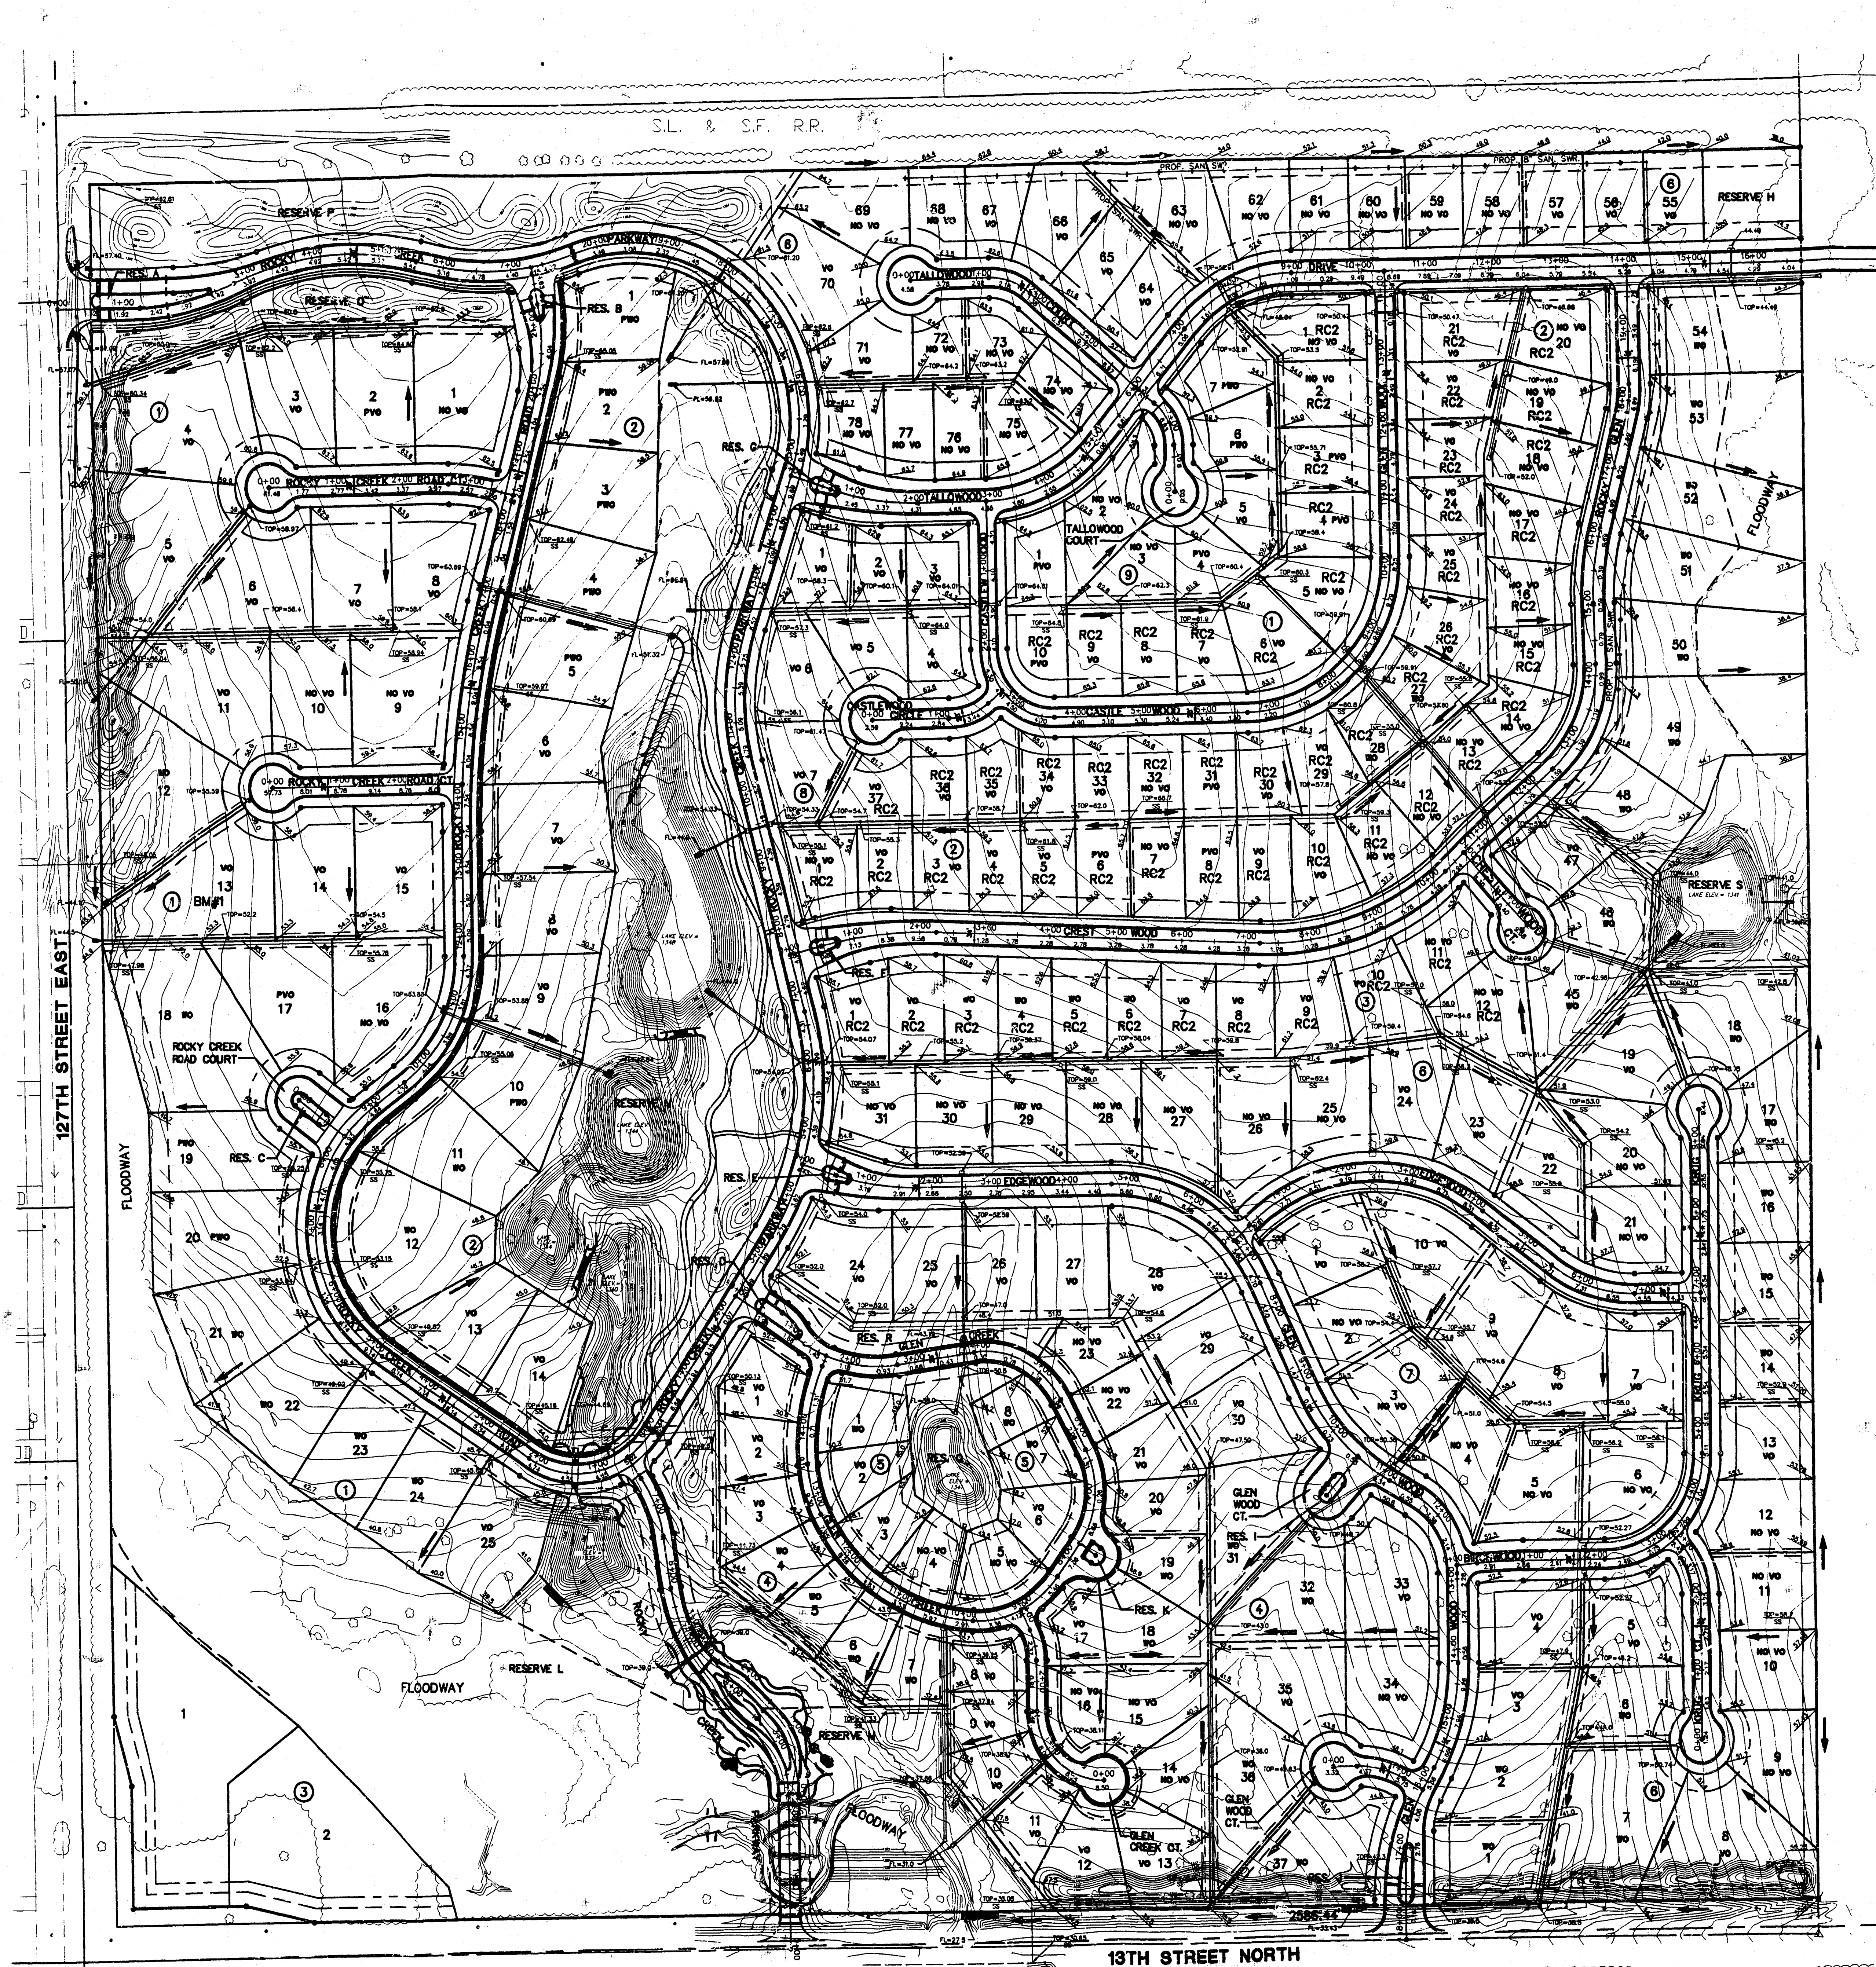

VICINITY MAP

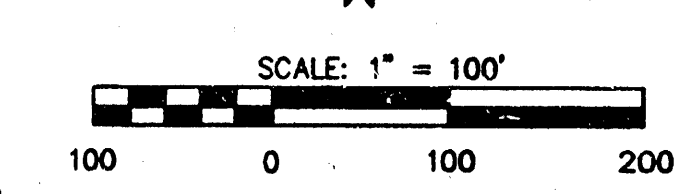

LEGEND

V.O .	<i>VIEW OUT</i>
W.O .	<i>WALK OUT</i>
P.V.O.	<i>PARTIAL VIEW OUT</i>
P.W.O.	<i>PARTIAL WALK OUT</i>
NO V.O.	<i>NO VIEW OUT</i>


RECEIVED
JAN 11 1964

**ROCKY CREEK
ADDITION**
PROJECT NAME
**GRADING
PLAN**
DESIGN TITLE

JTC	DAC
DESIGN	DRAWN BY:




JTC FEB. 1998
CHECKED BY: DATE

GRADING	1, 1
JOB NO.	SHEET 8

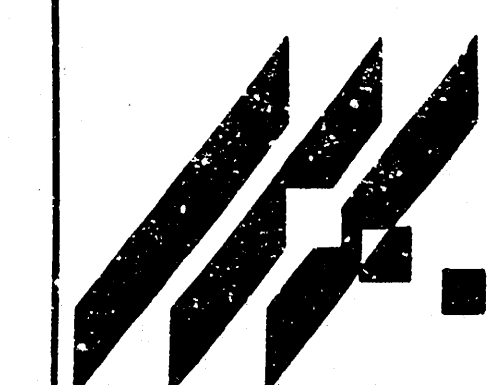

**MID-KANSAS ENGINEERING
CONSULTANTS, INC.
411 N. WEBB ROAD**

ROCKY CREEK ADDITION

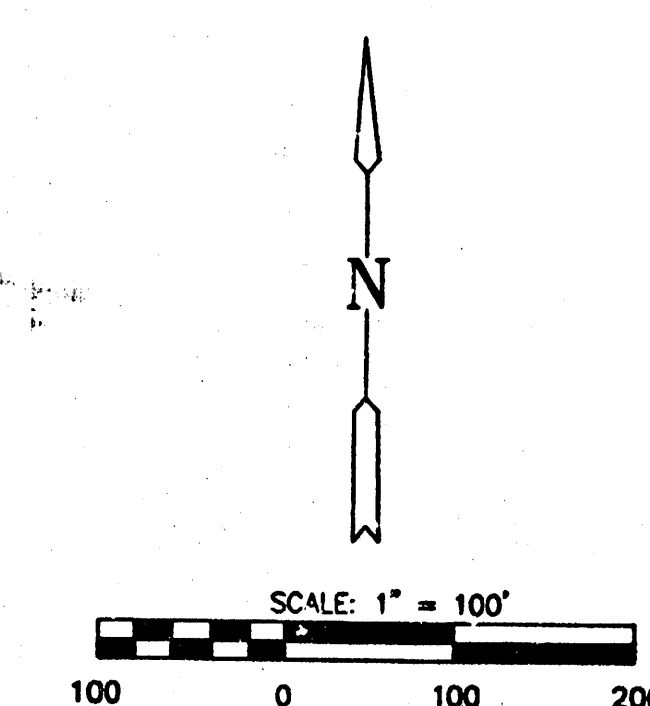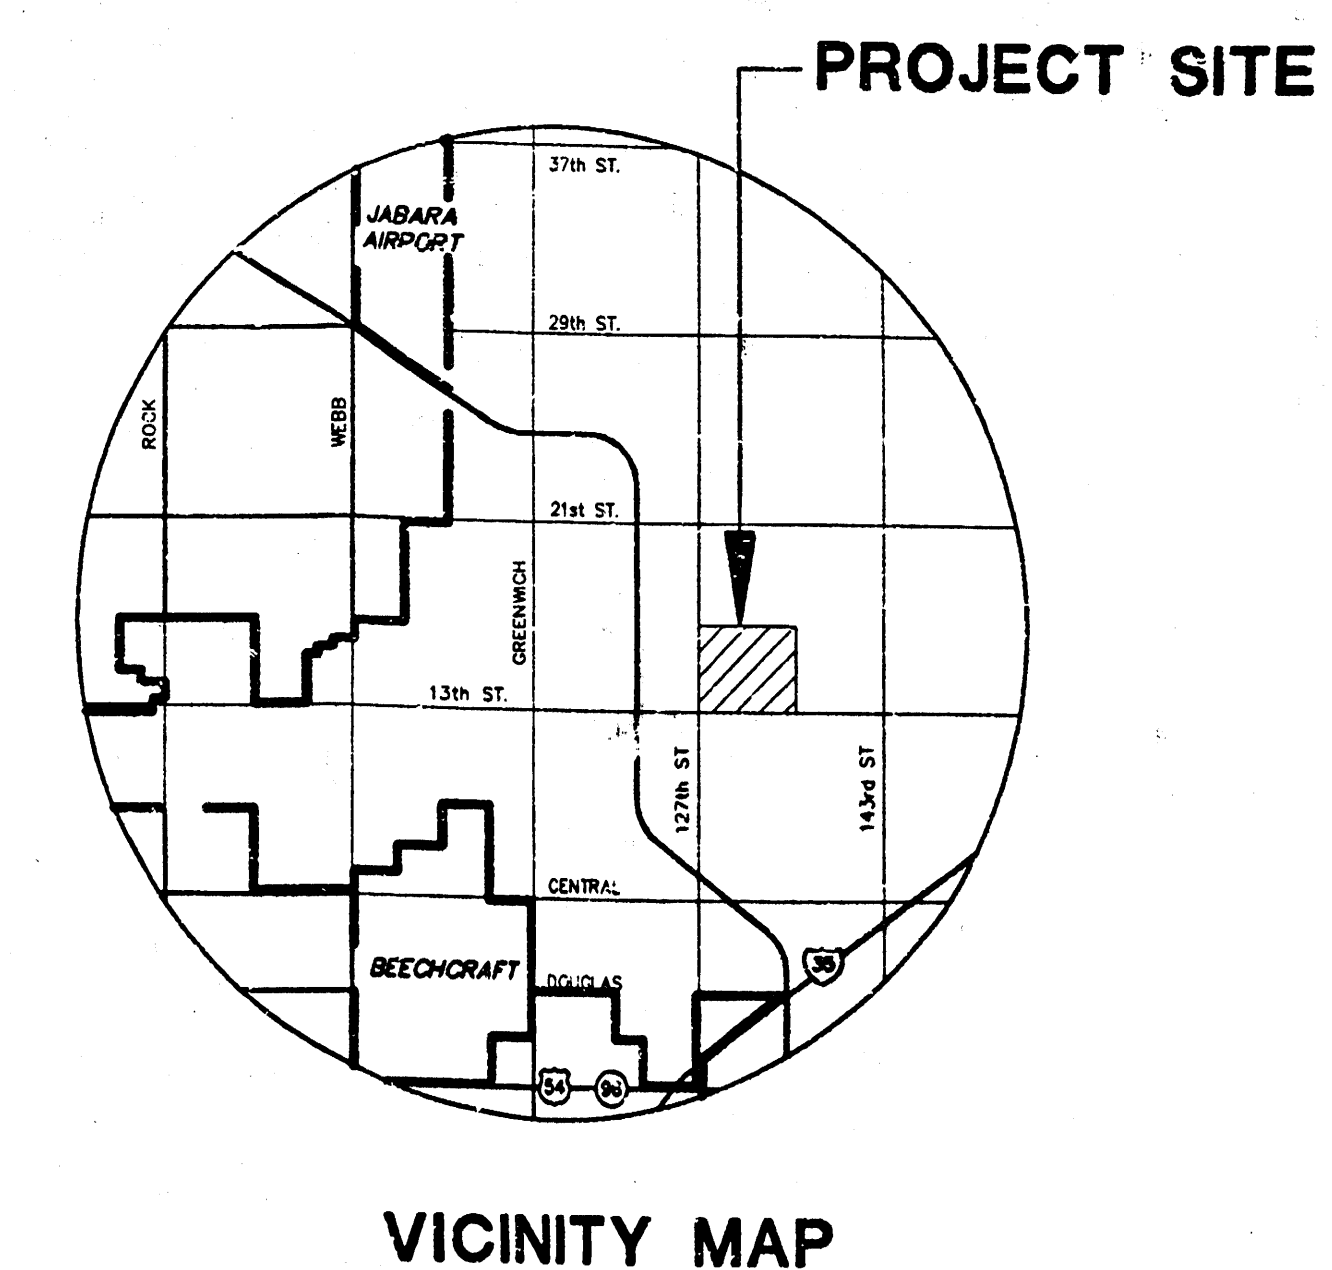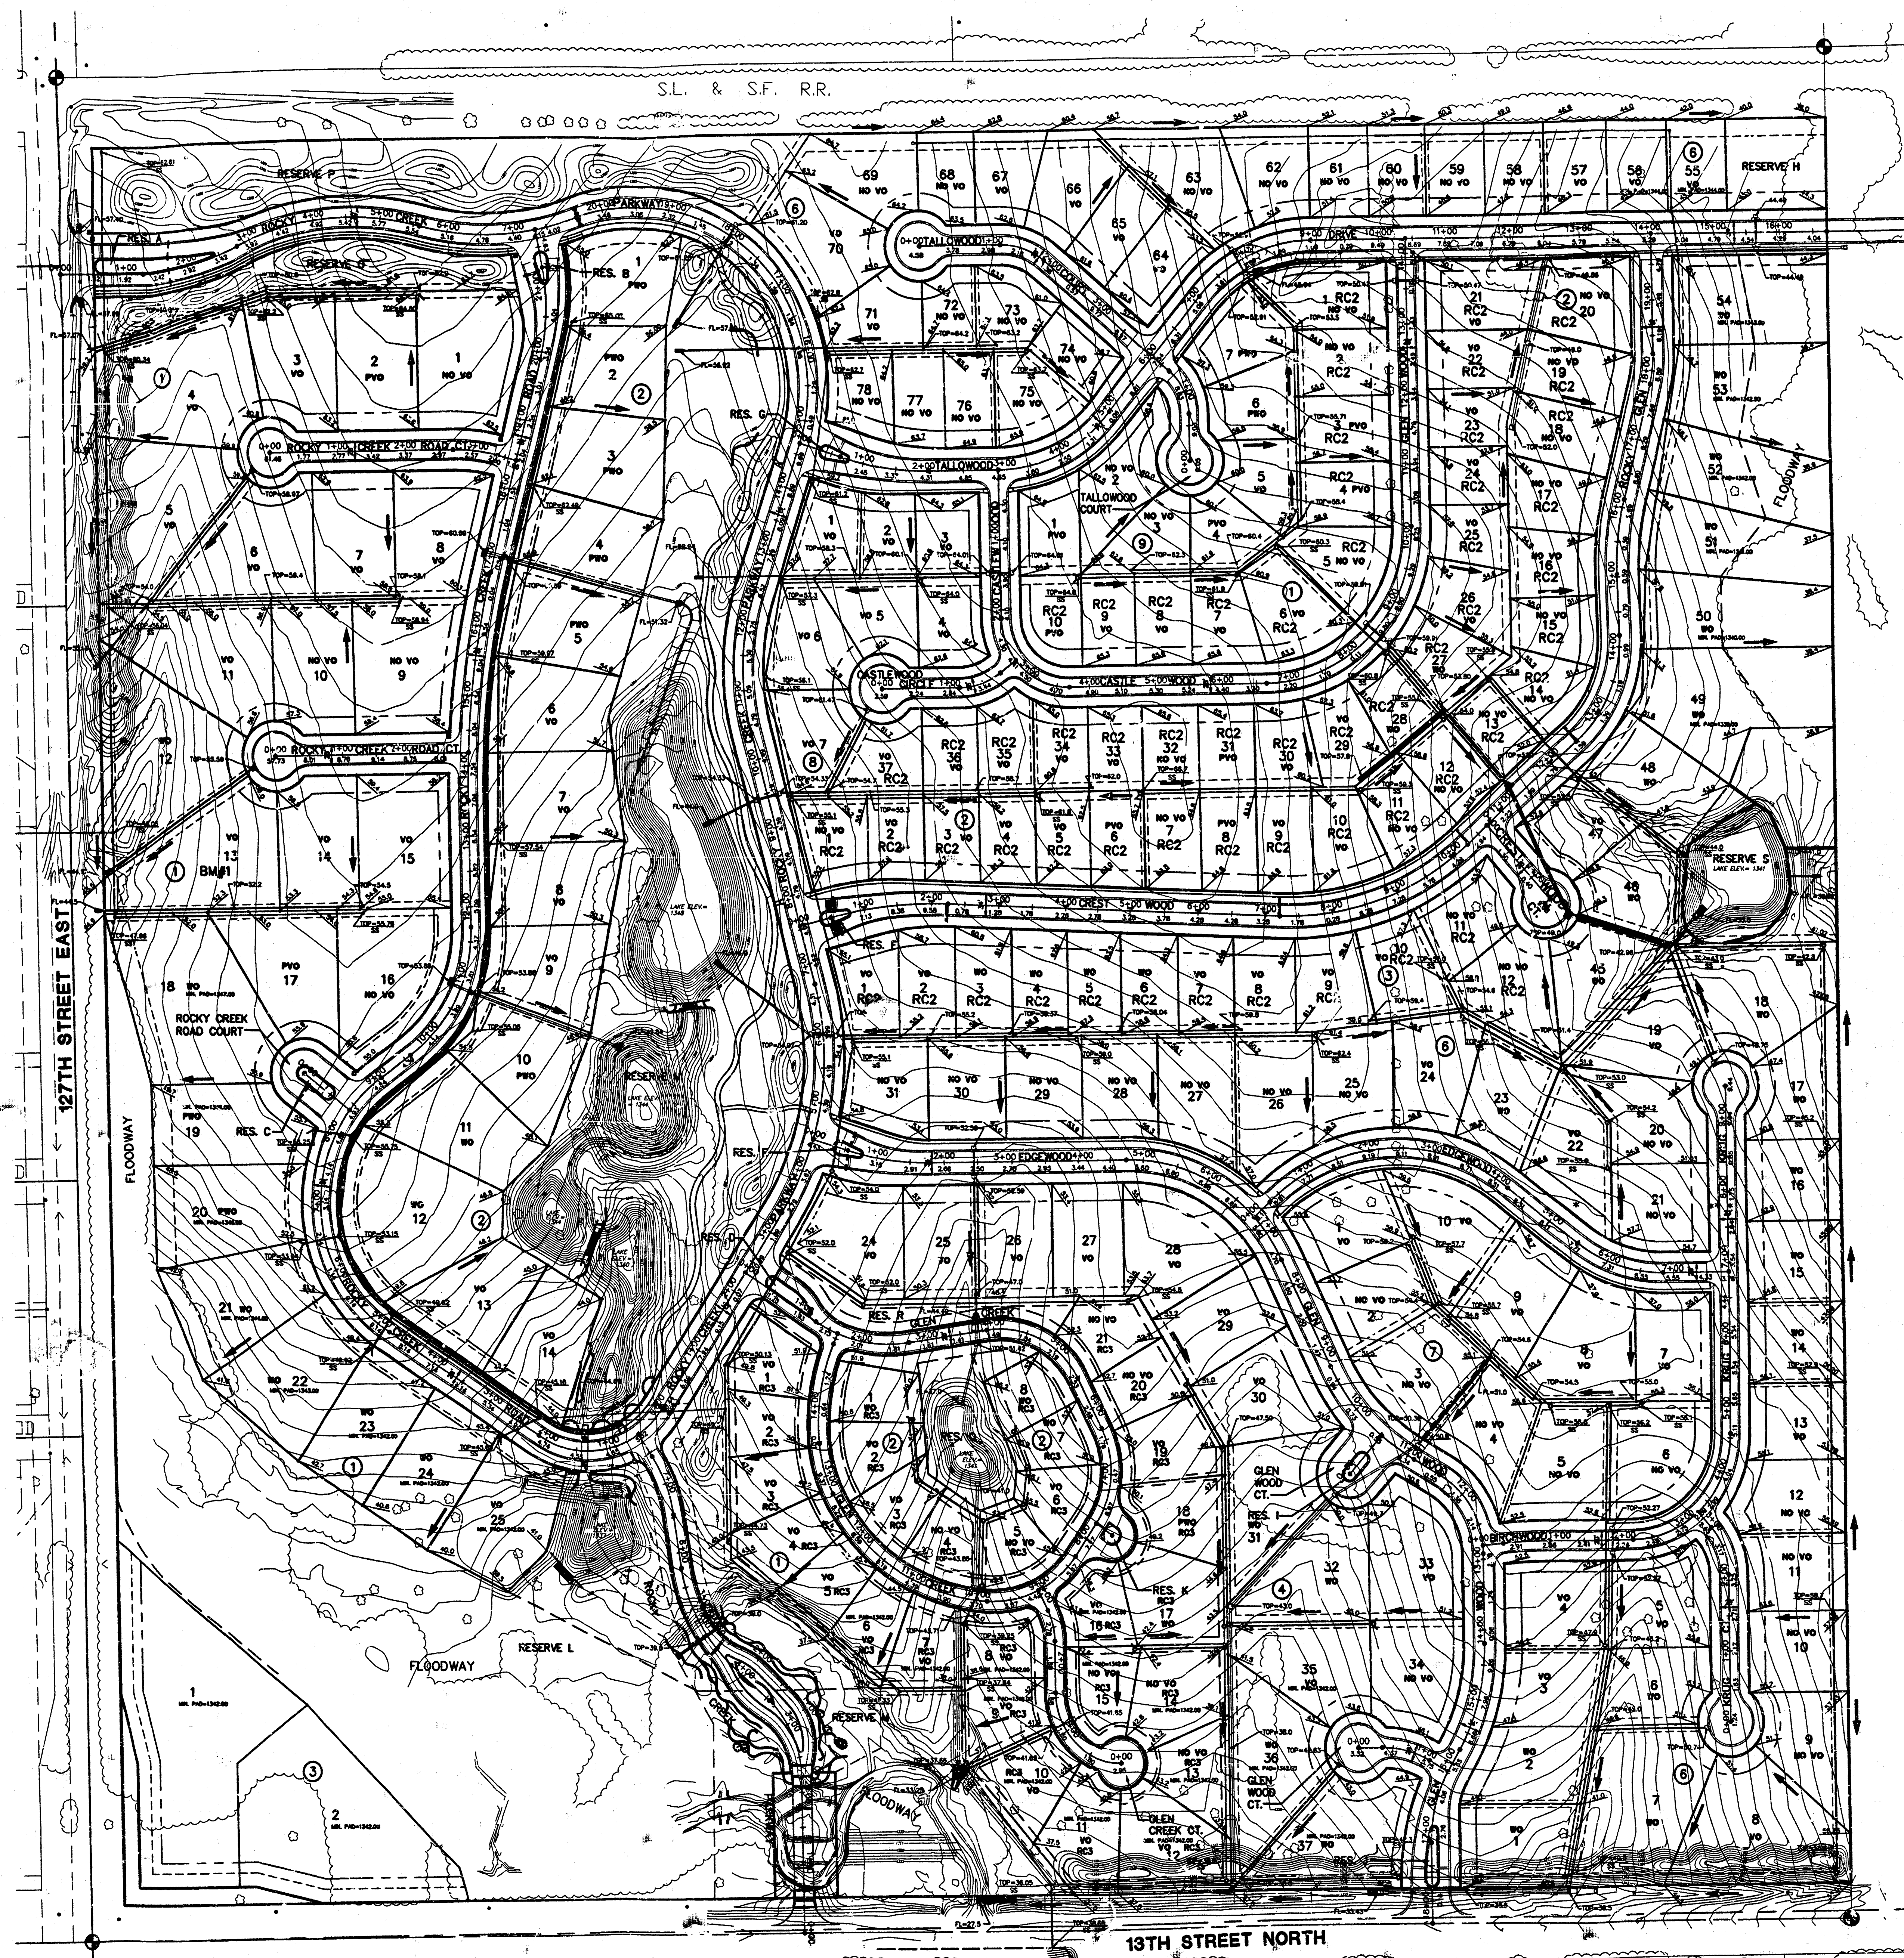

REVISED: 4/08/99

ROCKY CREEK ADDITION

PROJECT NAME

GRADING PLAN

DESIGN TITLE

JTC DESIGN **DAC**

JTC CHECKED BY: **DATE**

GRADING **1 / 1**

JOB NO. **10000000**

14

MID-KANSAS ENGINEERING

ROCKY CREEK ADDITION