



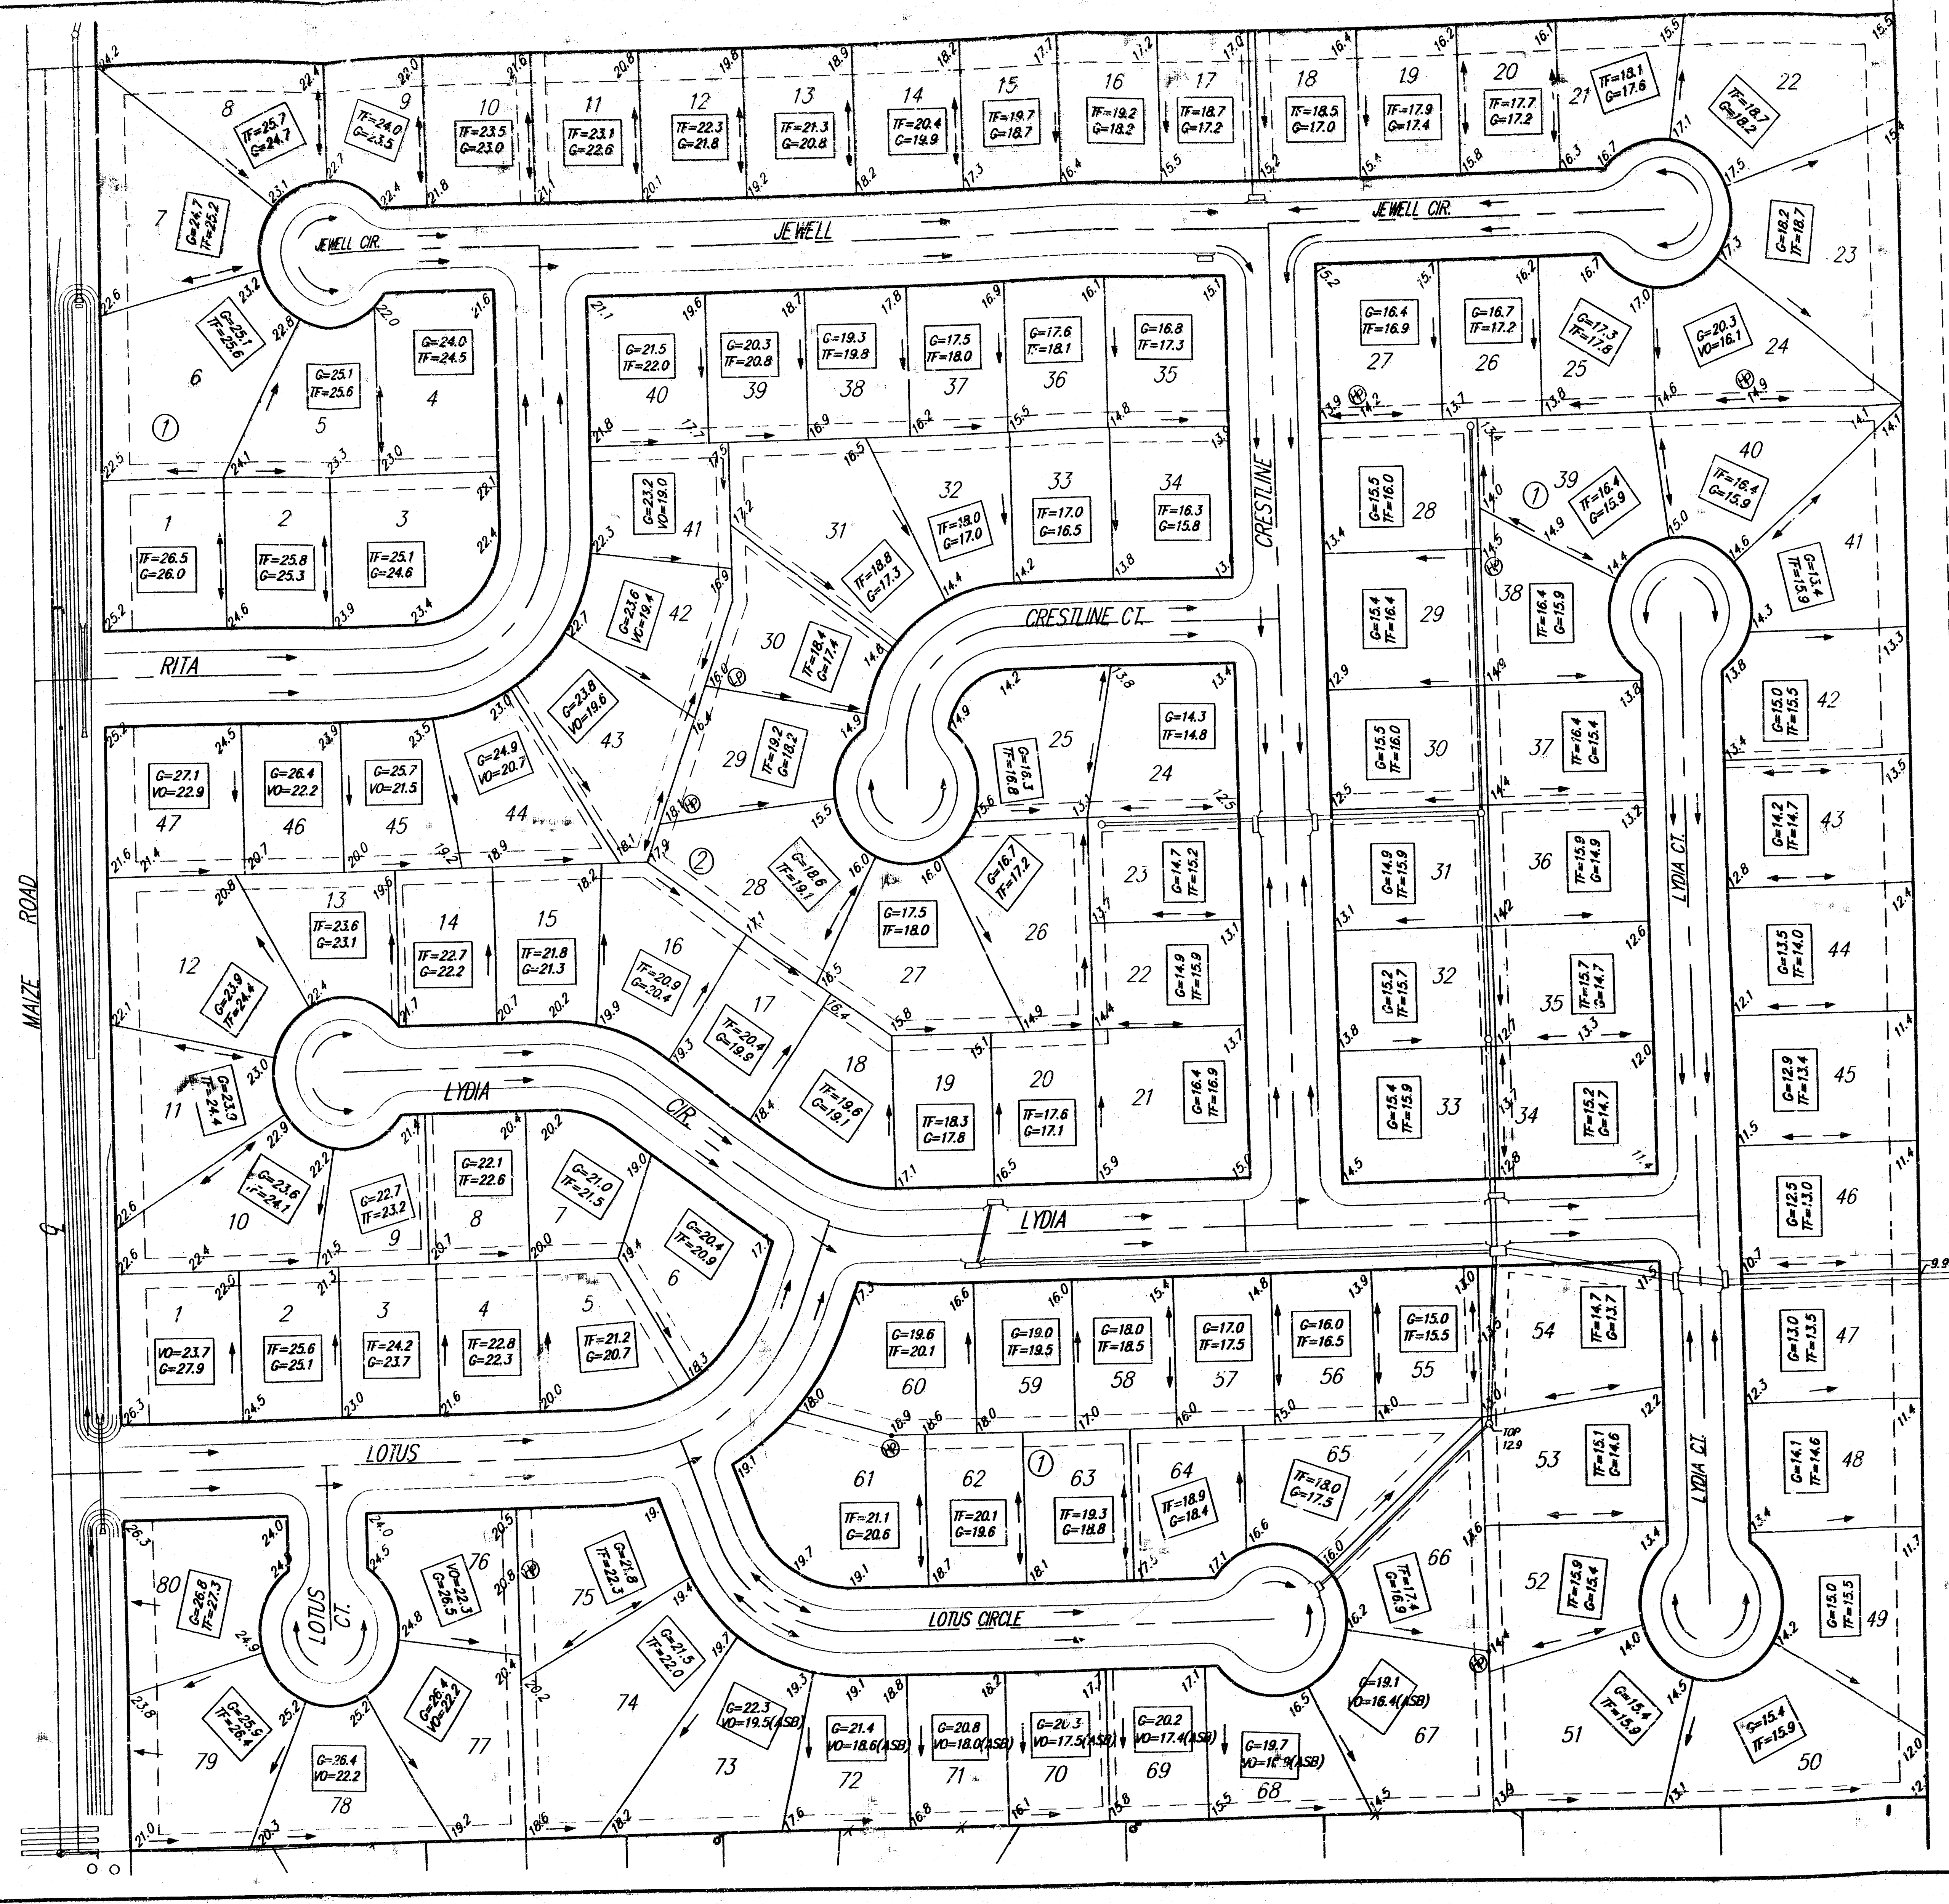


SCALE 1" = 60'
IRON = •

Bench Marks
CITY OF WICHITA DISC @ MAIZE ROAD
AND MAY STREET 31.5' S. AND 38.0' E.
OF THE CENTERLINE OF BOTH.
ELEV. = 1325.07 M.S.L.


APPROVED DRAINAGE PLAN

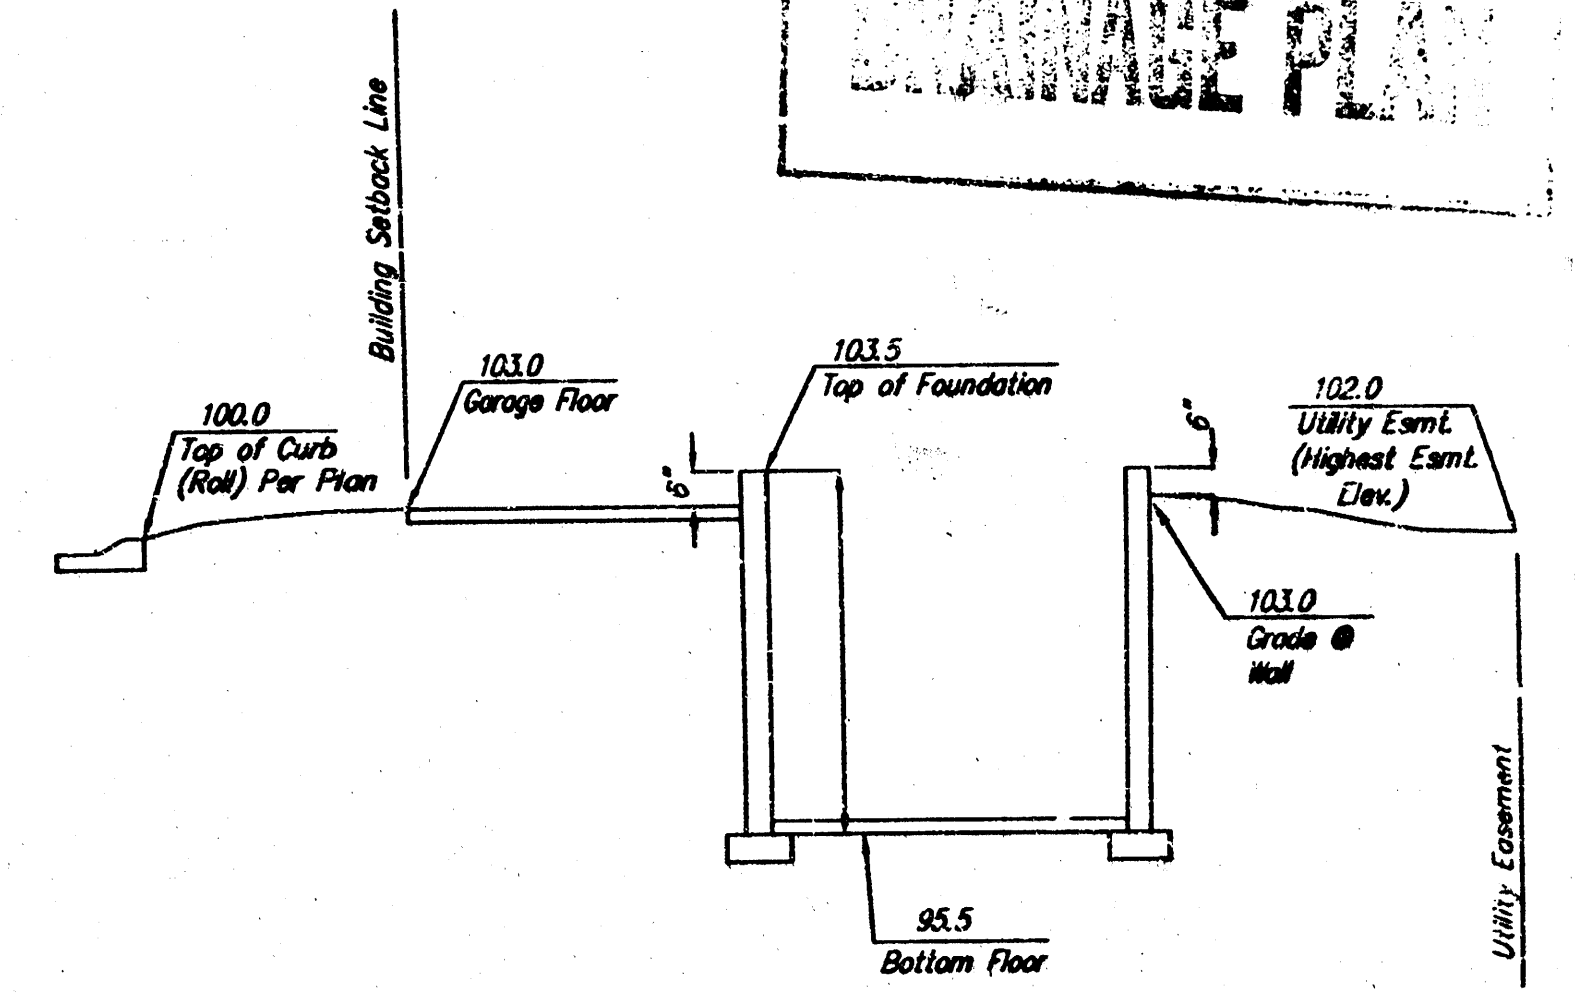

Section Through Typical Lot

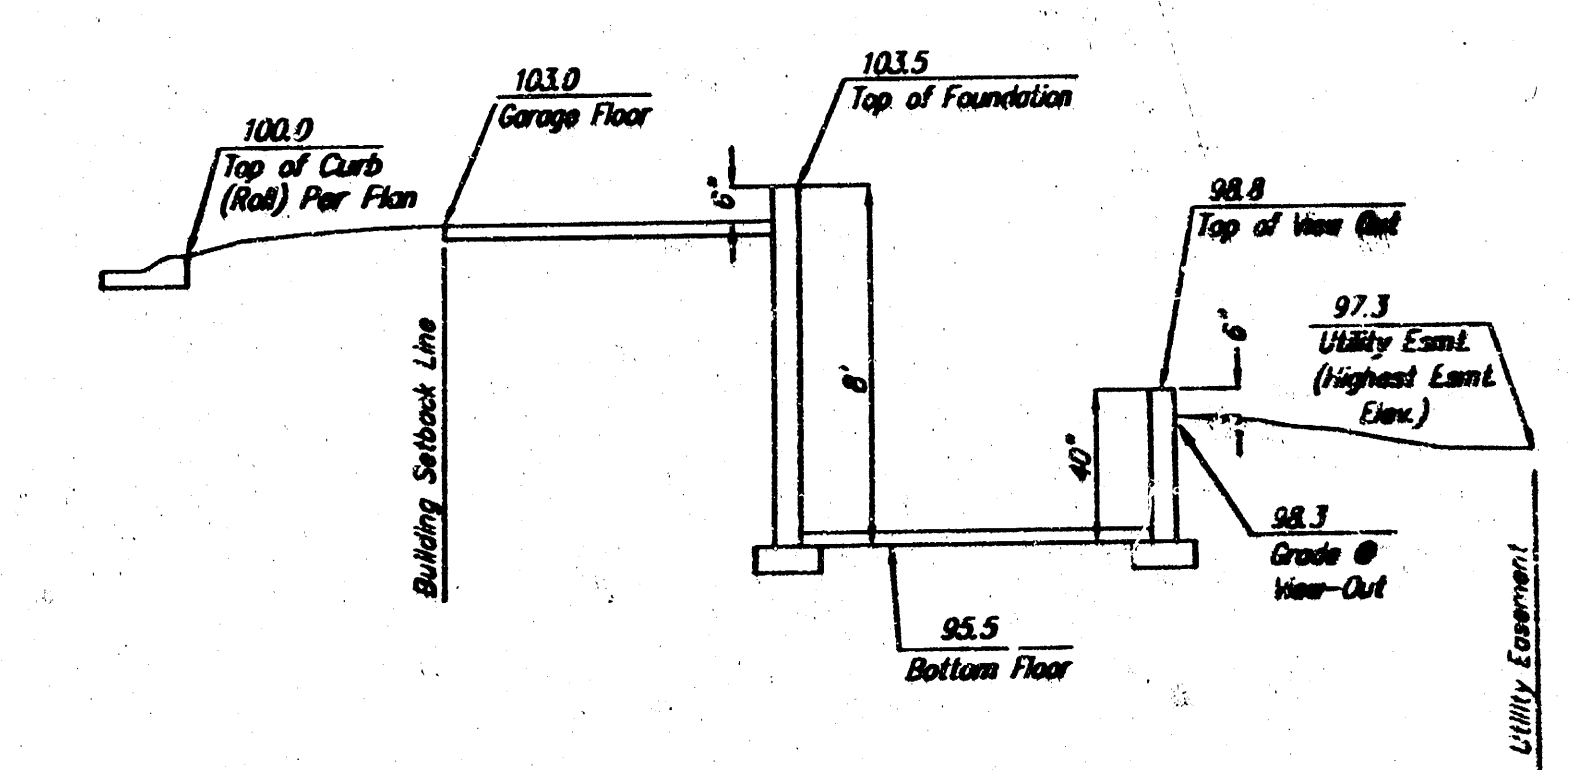

Section Through Typical View-Out Lot

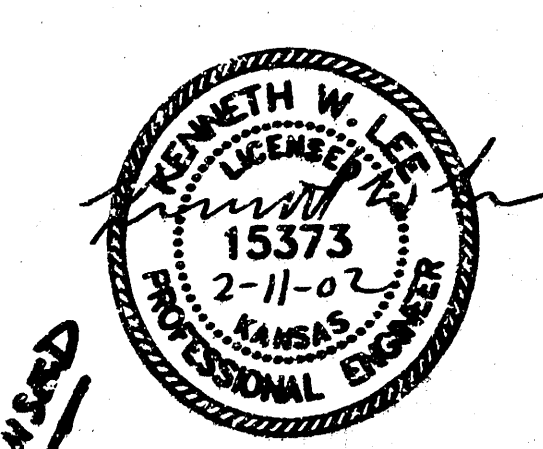

NOTE: ADD 1300 TO ELEVATIONS INDICATED ON THIS PLAN.
Feb. 11, 2002

SHELLY'S ORCHARD ADDITION LOT GRADING PLAN WICHITA, KANSAS

	Ruggles & Bohm, P.A. Engineering, Surveying, Land Planning 924 North Main Wichita, Kansas 67203 www.rbkansas.com	(316) 234-8008 (316) 264-6231 fax E-mail: info@rbkansas.com	DESIGN CMB DRAWN KML/EG REVIEW DATE Dec. 6, 2001	PROJ SHEET 1 OF 1
	DRAWING FILE Base (Grading Plan)		PROJECT NUMBER	