


BENCHMARK:
C.O.W. Benchmark-NW Corner
of intersection of Seneca and
55th St. South; SE corner of
traffic signal light base. 66.0'
West and 49.4' North of
of both. 86.03' NW of 1/2"
iron @ Sec. Cor.
Elev. = 83.56 City Datum

Scale: 1" = 50'
• = Iron

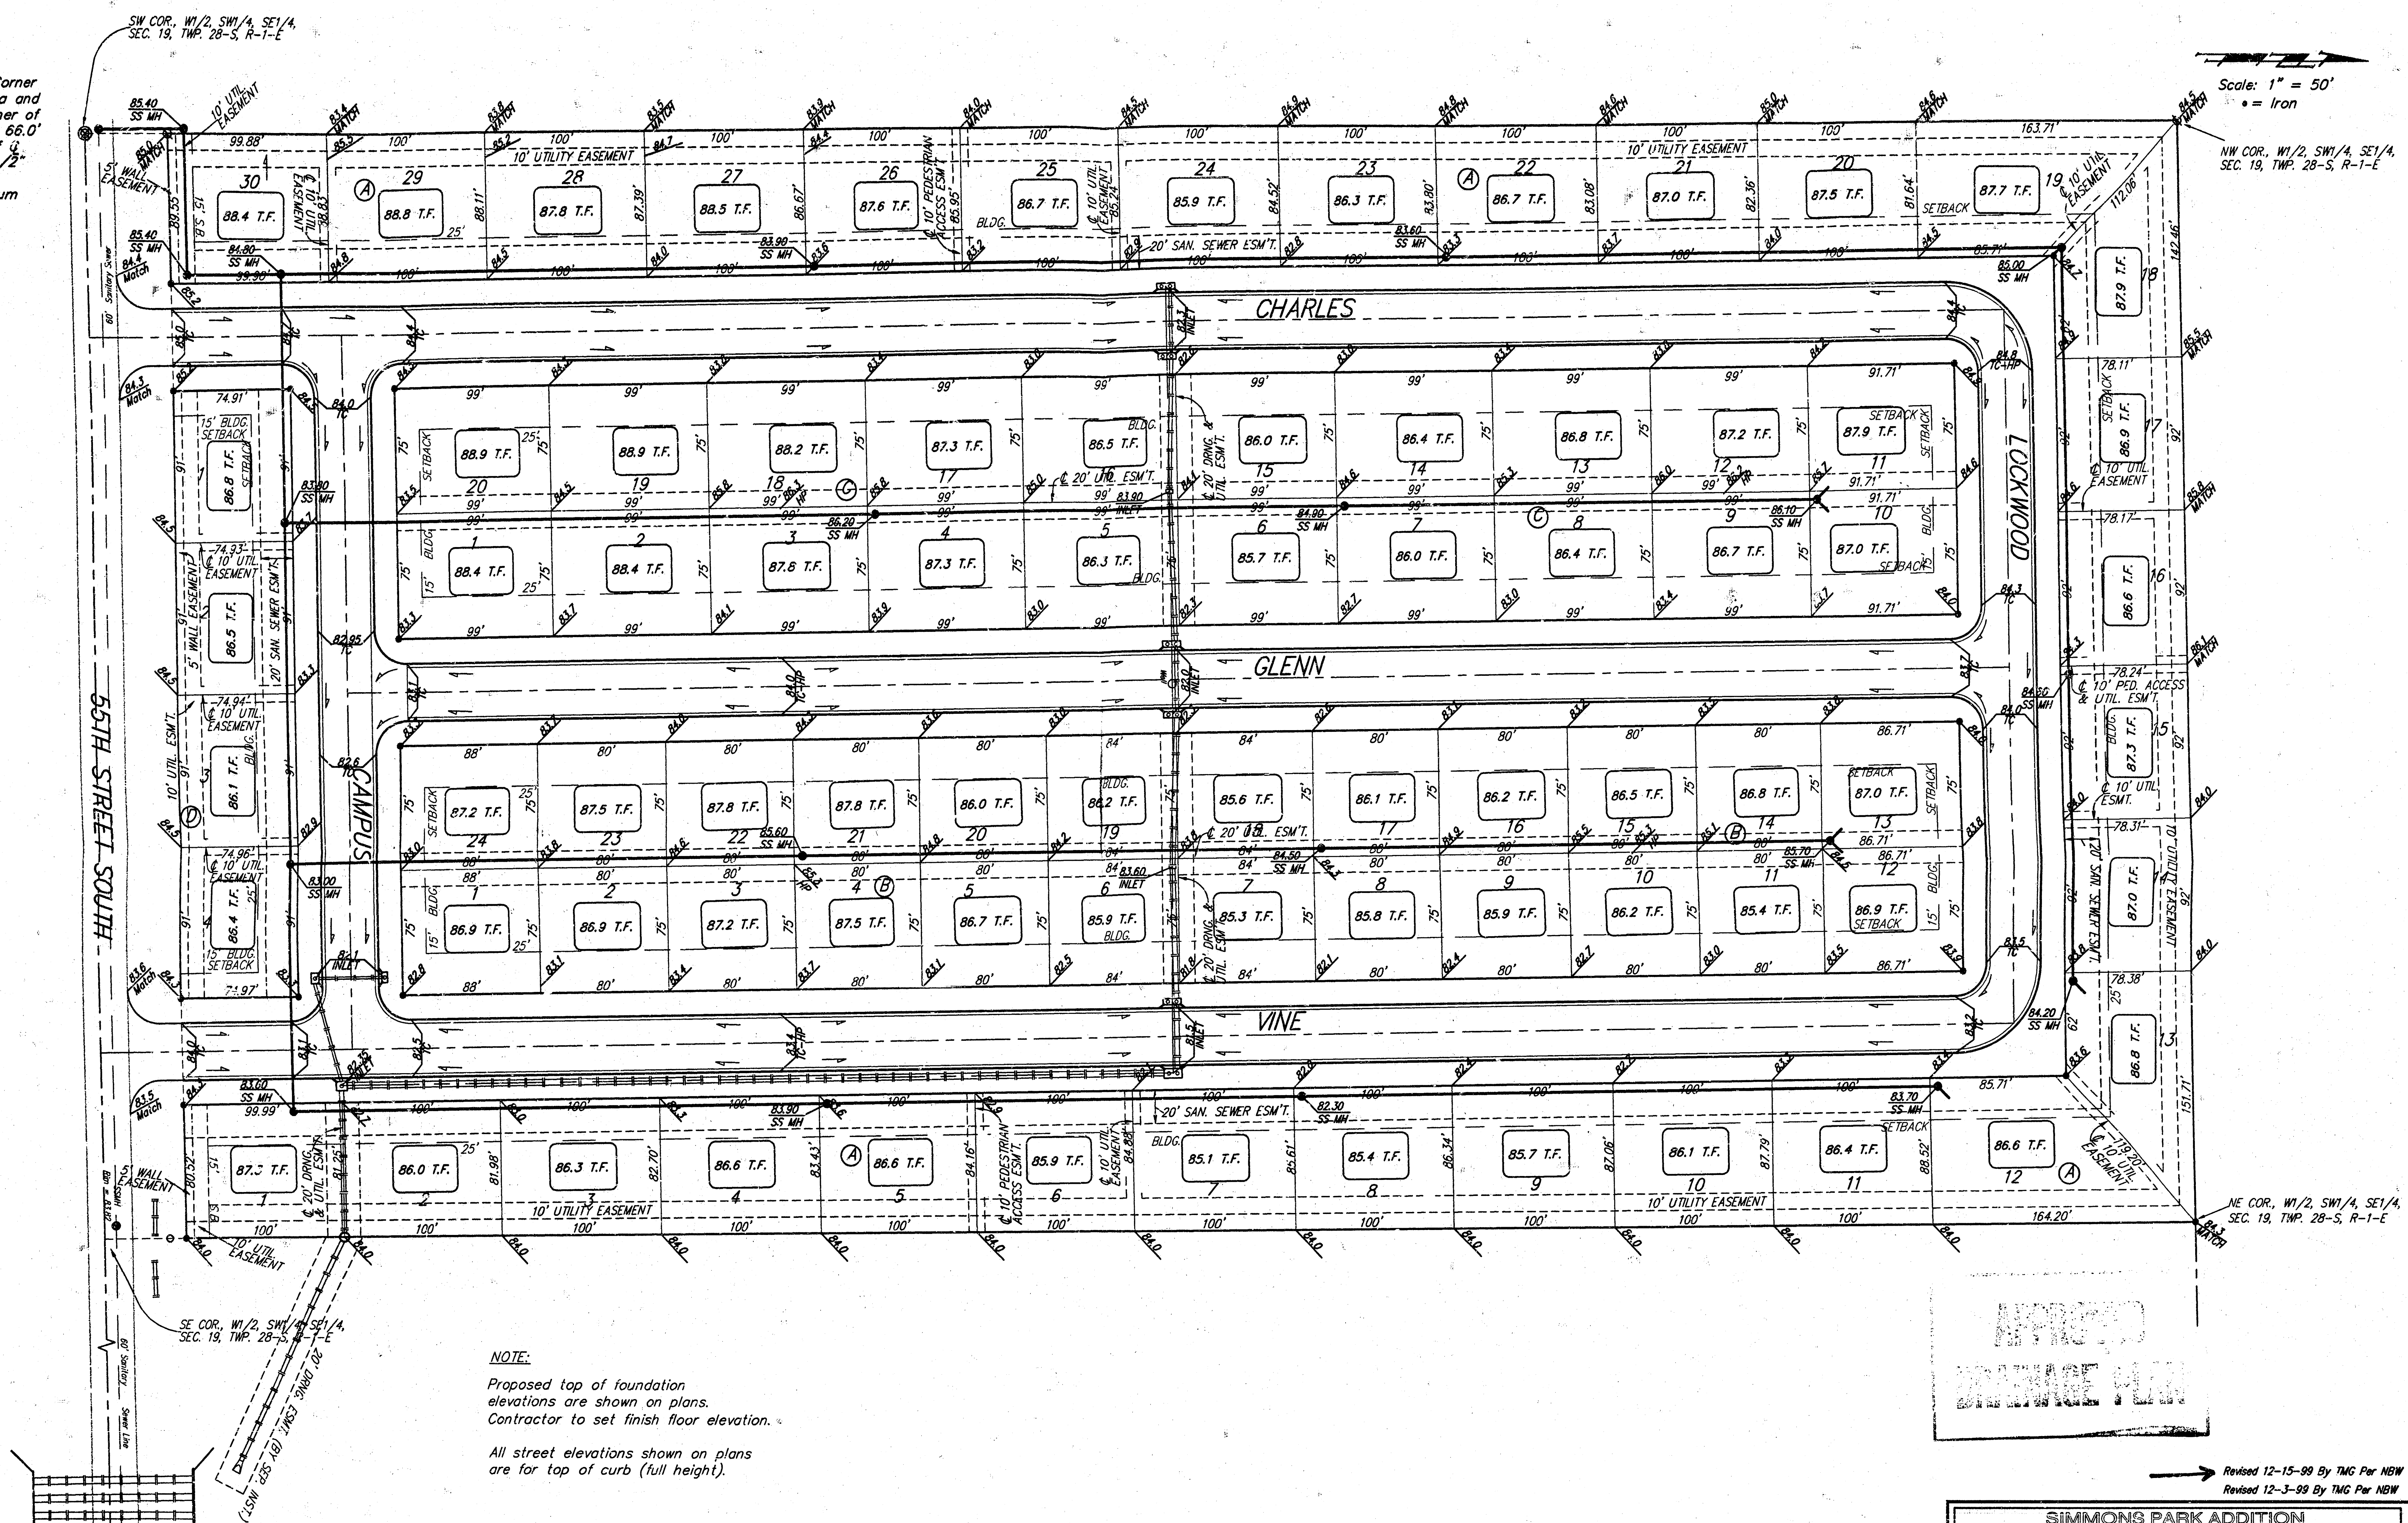

APPROVED
ENGINEERING PLAN

Revised 12-15-99 By TMG Per NEW
Revised 12-3-99 By TMG Per NEW

SIMMONS PARK ADDITION
GRADING PLAN
WICHITA, KANSAS

BAUGHMAN COMPANY P.A.
ENGINEERING, SURVEYING, & PLANNING
315-262-7271 • 315 ELLIS • WICHITA, KANSAS 67211

PROJECT NUMBER: _____

DESIGN: NEW APPROVED DATE: 3-99 SCALE: NOTED

SHEET 1 OF 1