

SITE GRADING PLAN

1" = 20' = 5'



**STERLING HOUSE
DRAINAGE &
UTILITY PLAN**

MID-KANSAS ENGINEERING CONSULTANTS, INC.
3500 N. ROCK ROAD #800
WICHITA, KANSAS 67228 PH. 620-5566

Drawn by	GJA
Checked by	GJA
Date	7/92
Job No.	SITE-2
Sheet	1
Total	1

SITE GRADING PLAN
Sheet SHT

Wilson • Darnell • Associates, P.A.
interiors
planning
architecture
128 North Olive
Wichita, Kansas 67208
316-267-2088




Copyright © 1992
Wilson Darnell Associates, P.A.

prints issued

NSA No. 92-253

Drawn by GJA
Checked by GJA

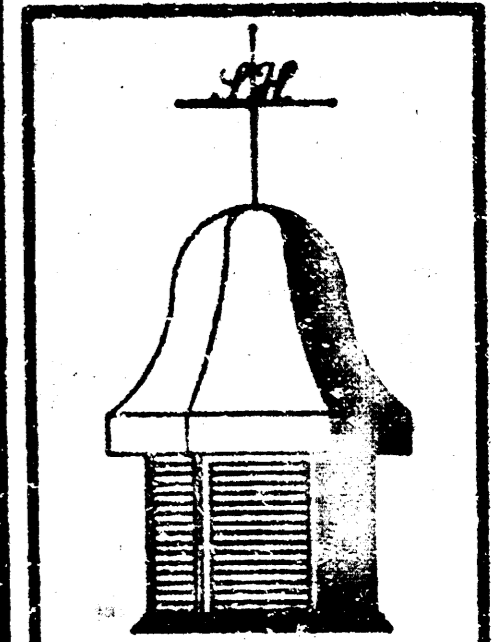

STERLING HOUSE
H O U S E

WICHITA, KANSAS

© 1992 STERLING HOUSE
COPYRIGHTED NATIONAL
PROPERTY OR UNAUTHORIZED USE
OR ALTERATION PROHIBITED
BY LAW