



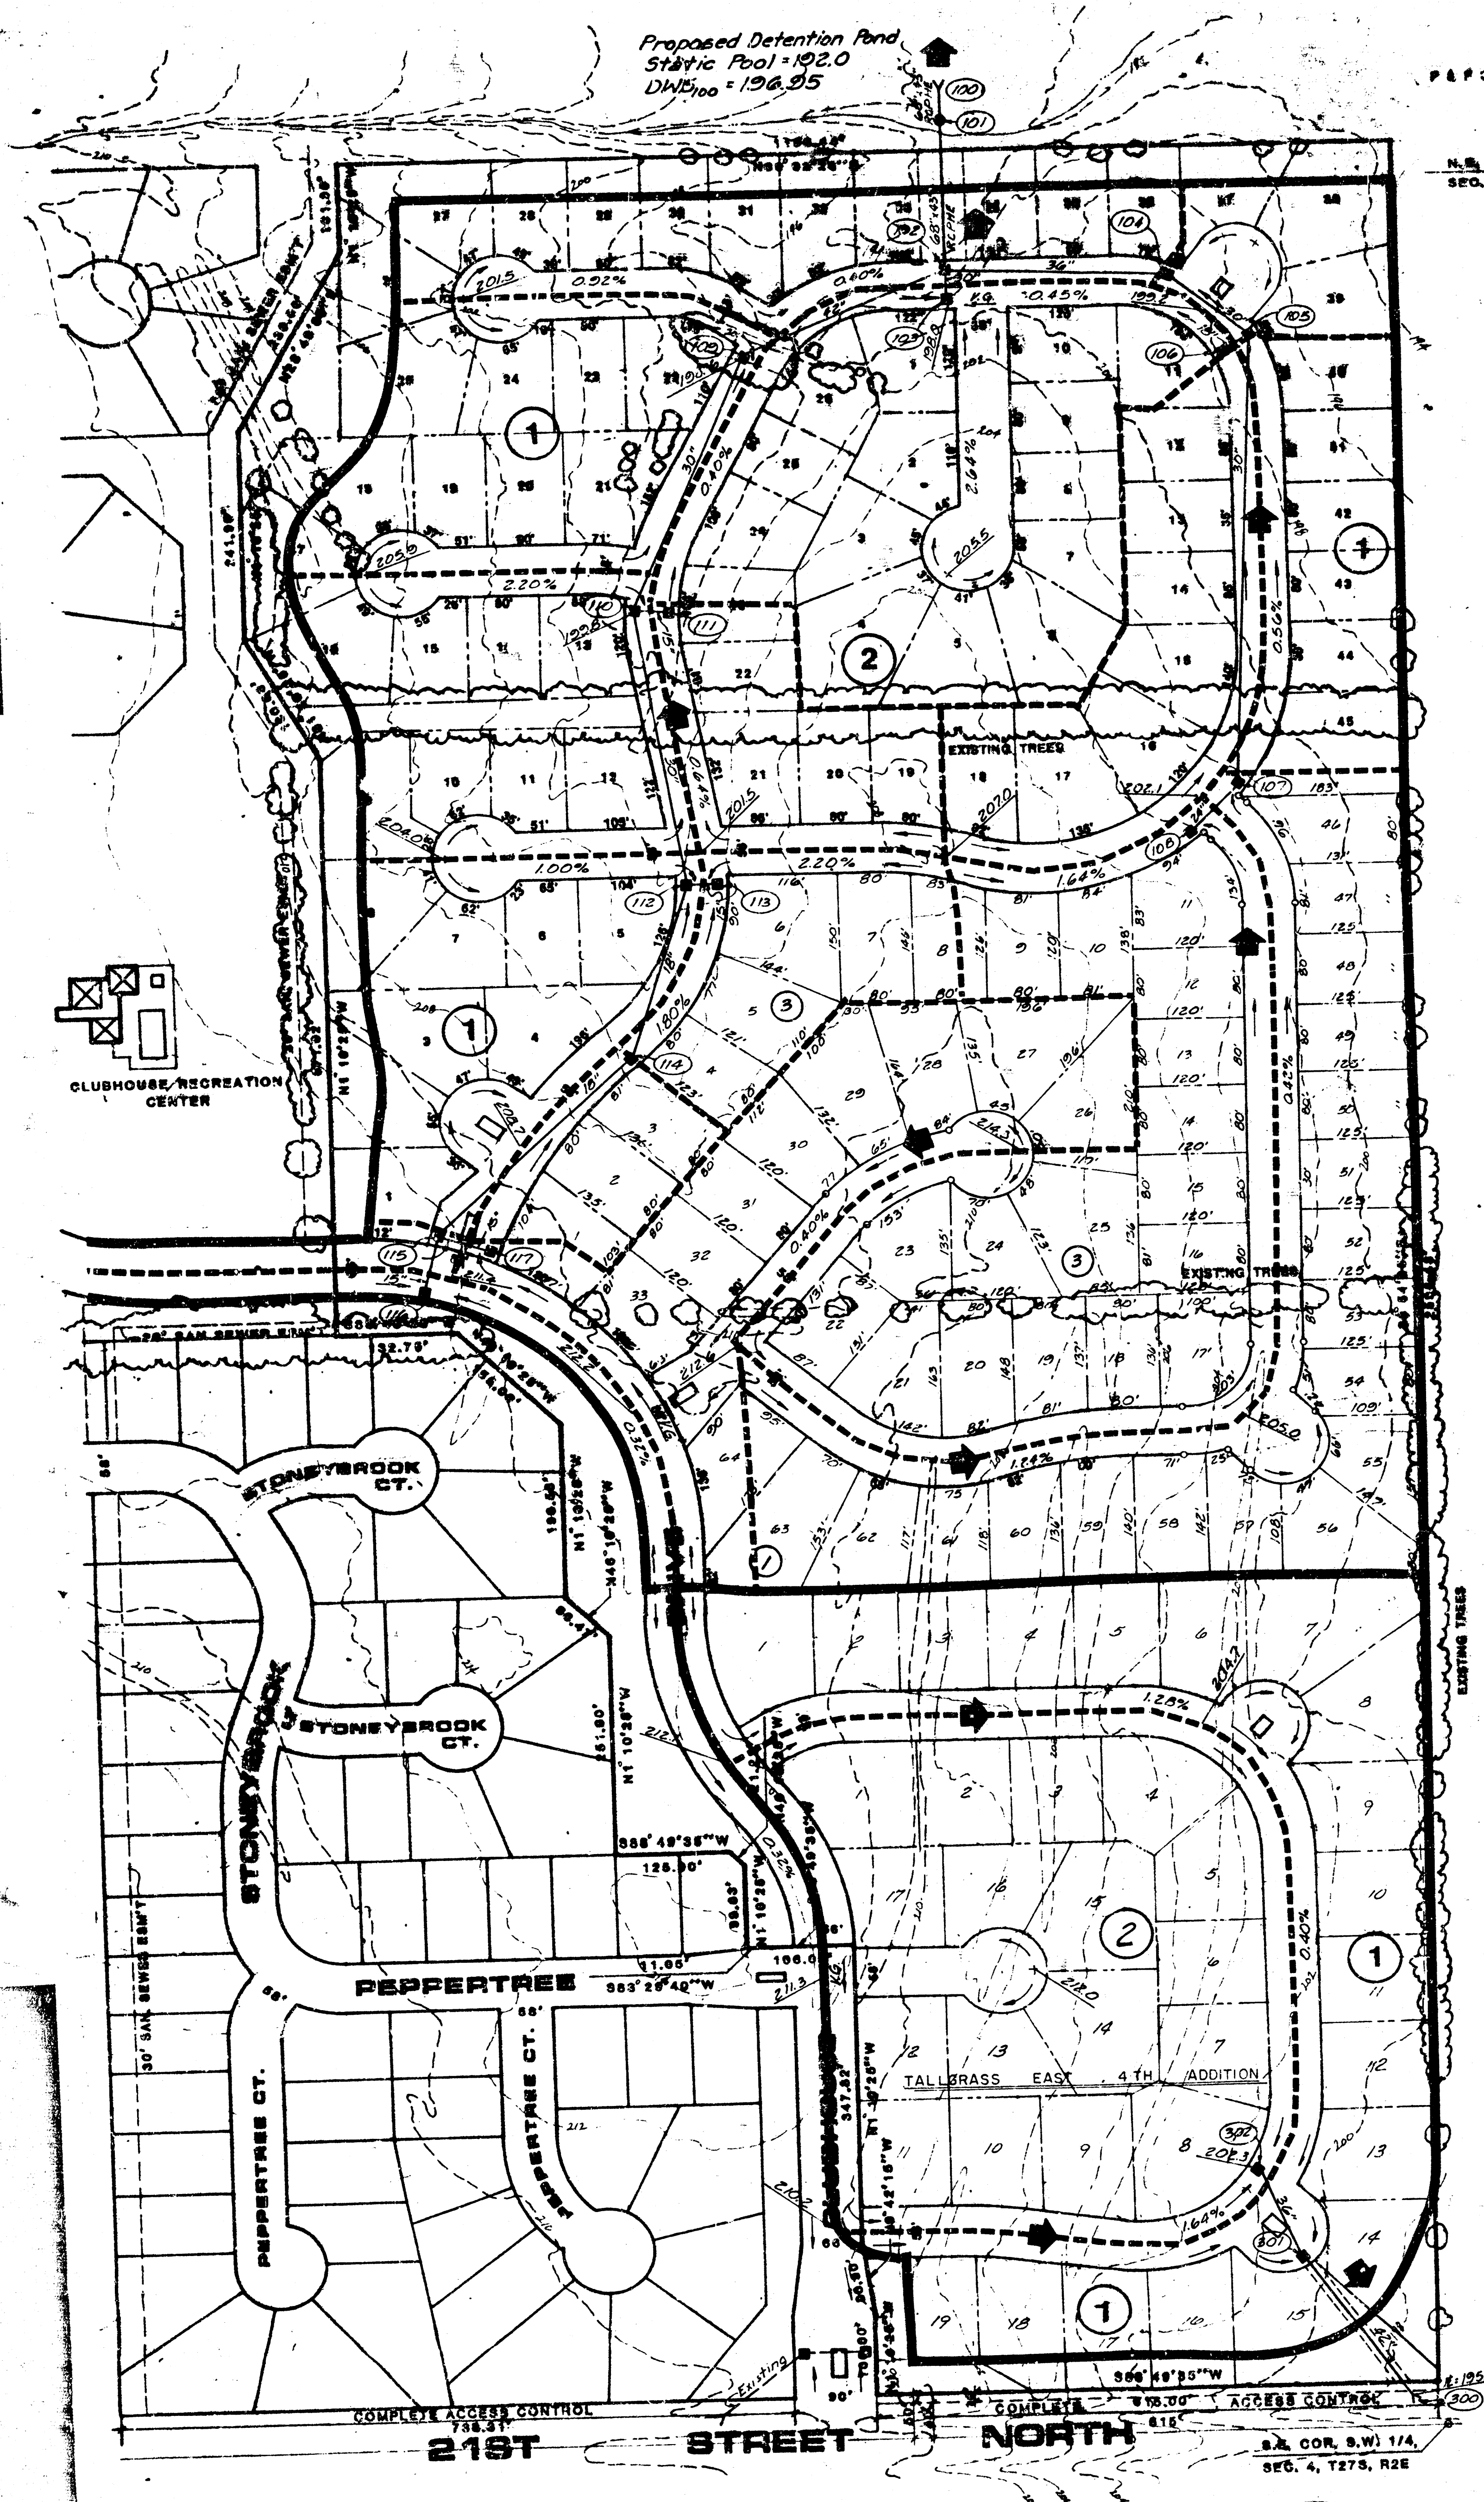


P & P JANSEN ESTATES FARM 200
ZONED R-1
N.E. COR. S.W. 1/4
SEC. 4, T17N, R2E

HARRY B. BROWN JR. & DIANA KITCH
ZONED R-1

- LEGEND**
- Drainage Direction - Minor Storm
 - Drainage Direction - Major Storm
 - Proposed Storm Water Sewer & Inlet
 - Proposed Valley Gutter
 - Proposed Top of Curb Elevation
 - Drainage Basin Boundary
 - Drainage Subbasin Boundary
 - Node Identification

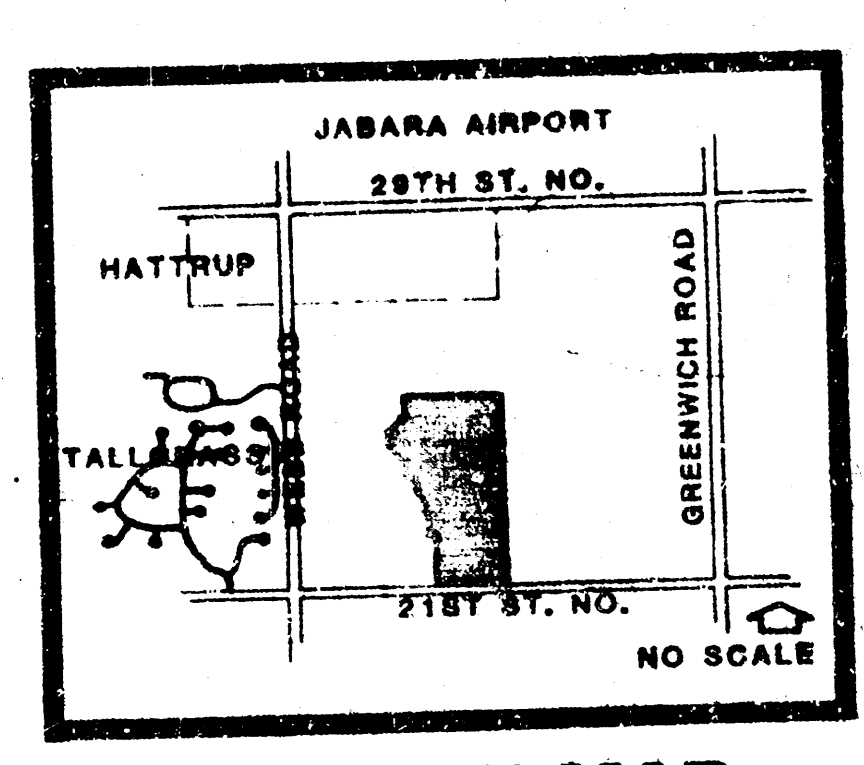

LOCATION MAP

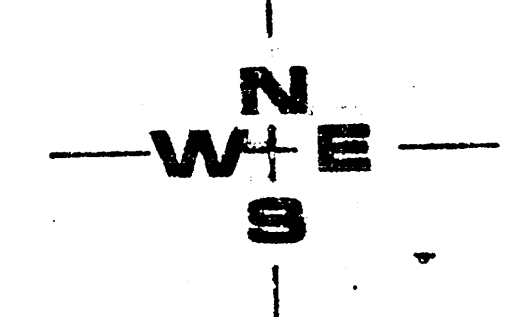

SCALE: 1" = 100'


DRAINAGE PLAN

TALLGRASS EAST 4TH ADD. &

TALLGRASS EAST 3RD ADD

NOTES: DRAINAGE PLAN, 1100 E. 22ND ST. NORTH, WICHITA, KS 67220

PROFESSIONAL ENGINEERING CONSULTANTS, P.A.
ENGINEERS
WICHITA, KANSAS

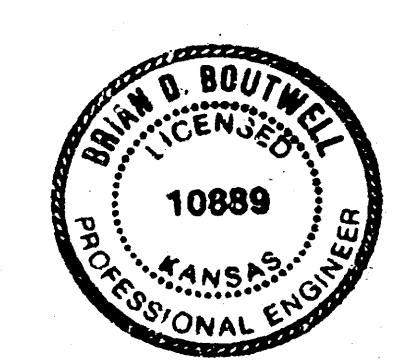

sheet project TALLGRASS EAST 3RD ADD. sheet title PRELIMINARY PLAN date rev.



BILL G. YUNG DESIGN
4012 E. 20TH STREET NORTH, WICHITA, KS 67220
316-624-4444