


PRELIMINARY PLAT TOY'S "R" US ADDITION

PART OF HOMER R MOSLEY ADDITION
AND HOMER R MOSLEY 2ND ADDITION
AND VACATED STREETS


OWNER: FOUR of WICHITA, INC.

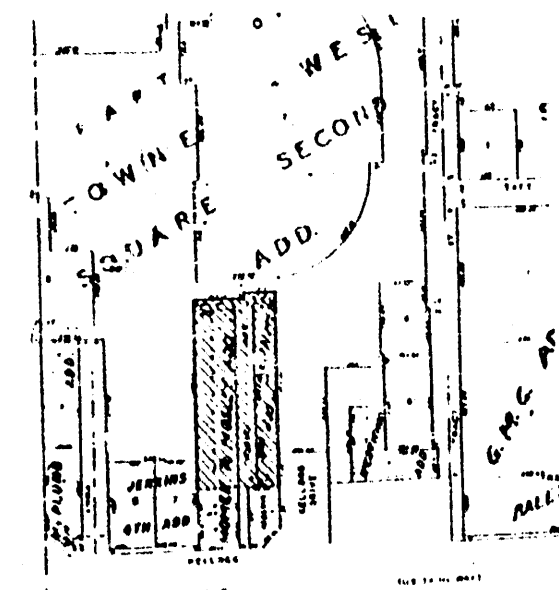

VICINITY PLAT

SCALE 1"=50'
ELEVATIONS - CITY DATUM

KELLOGG ST (US 54 HIGHWAY)

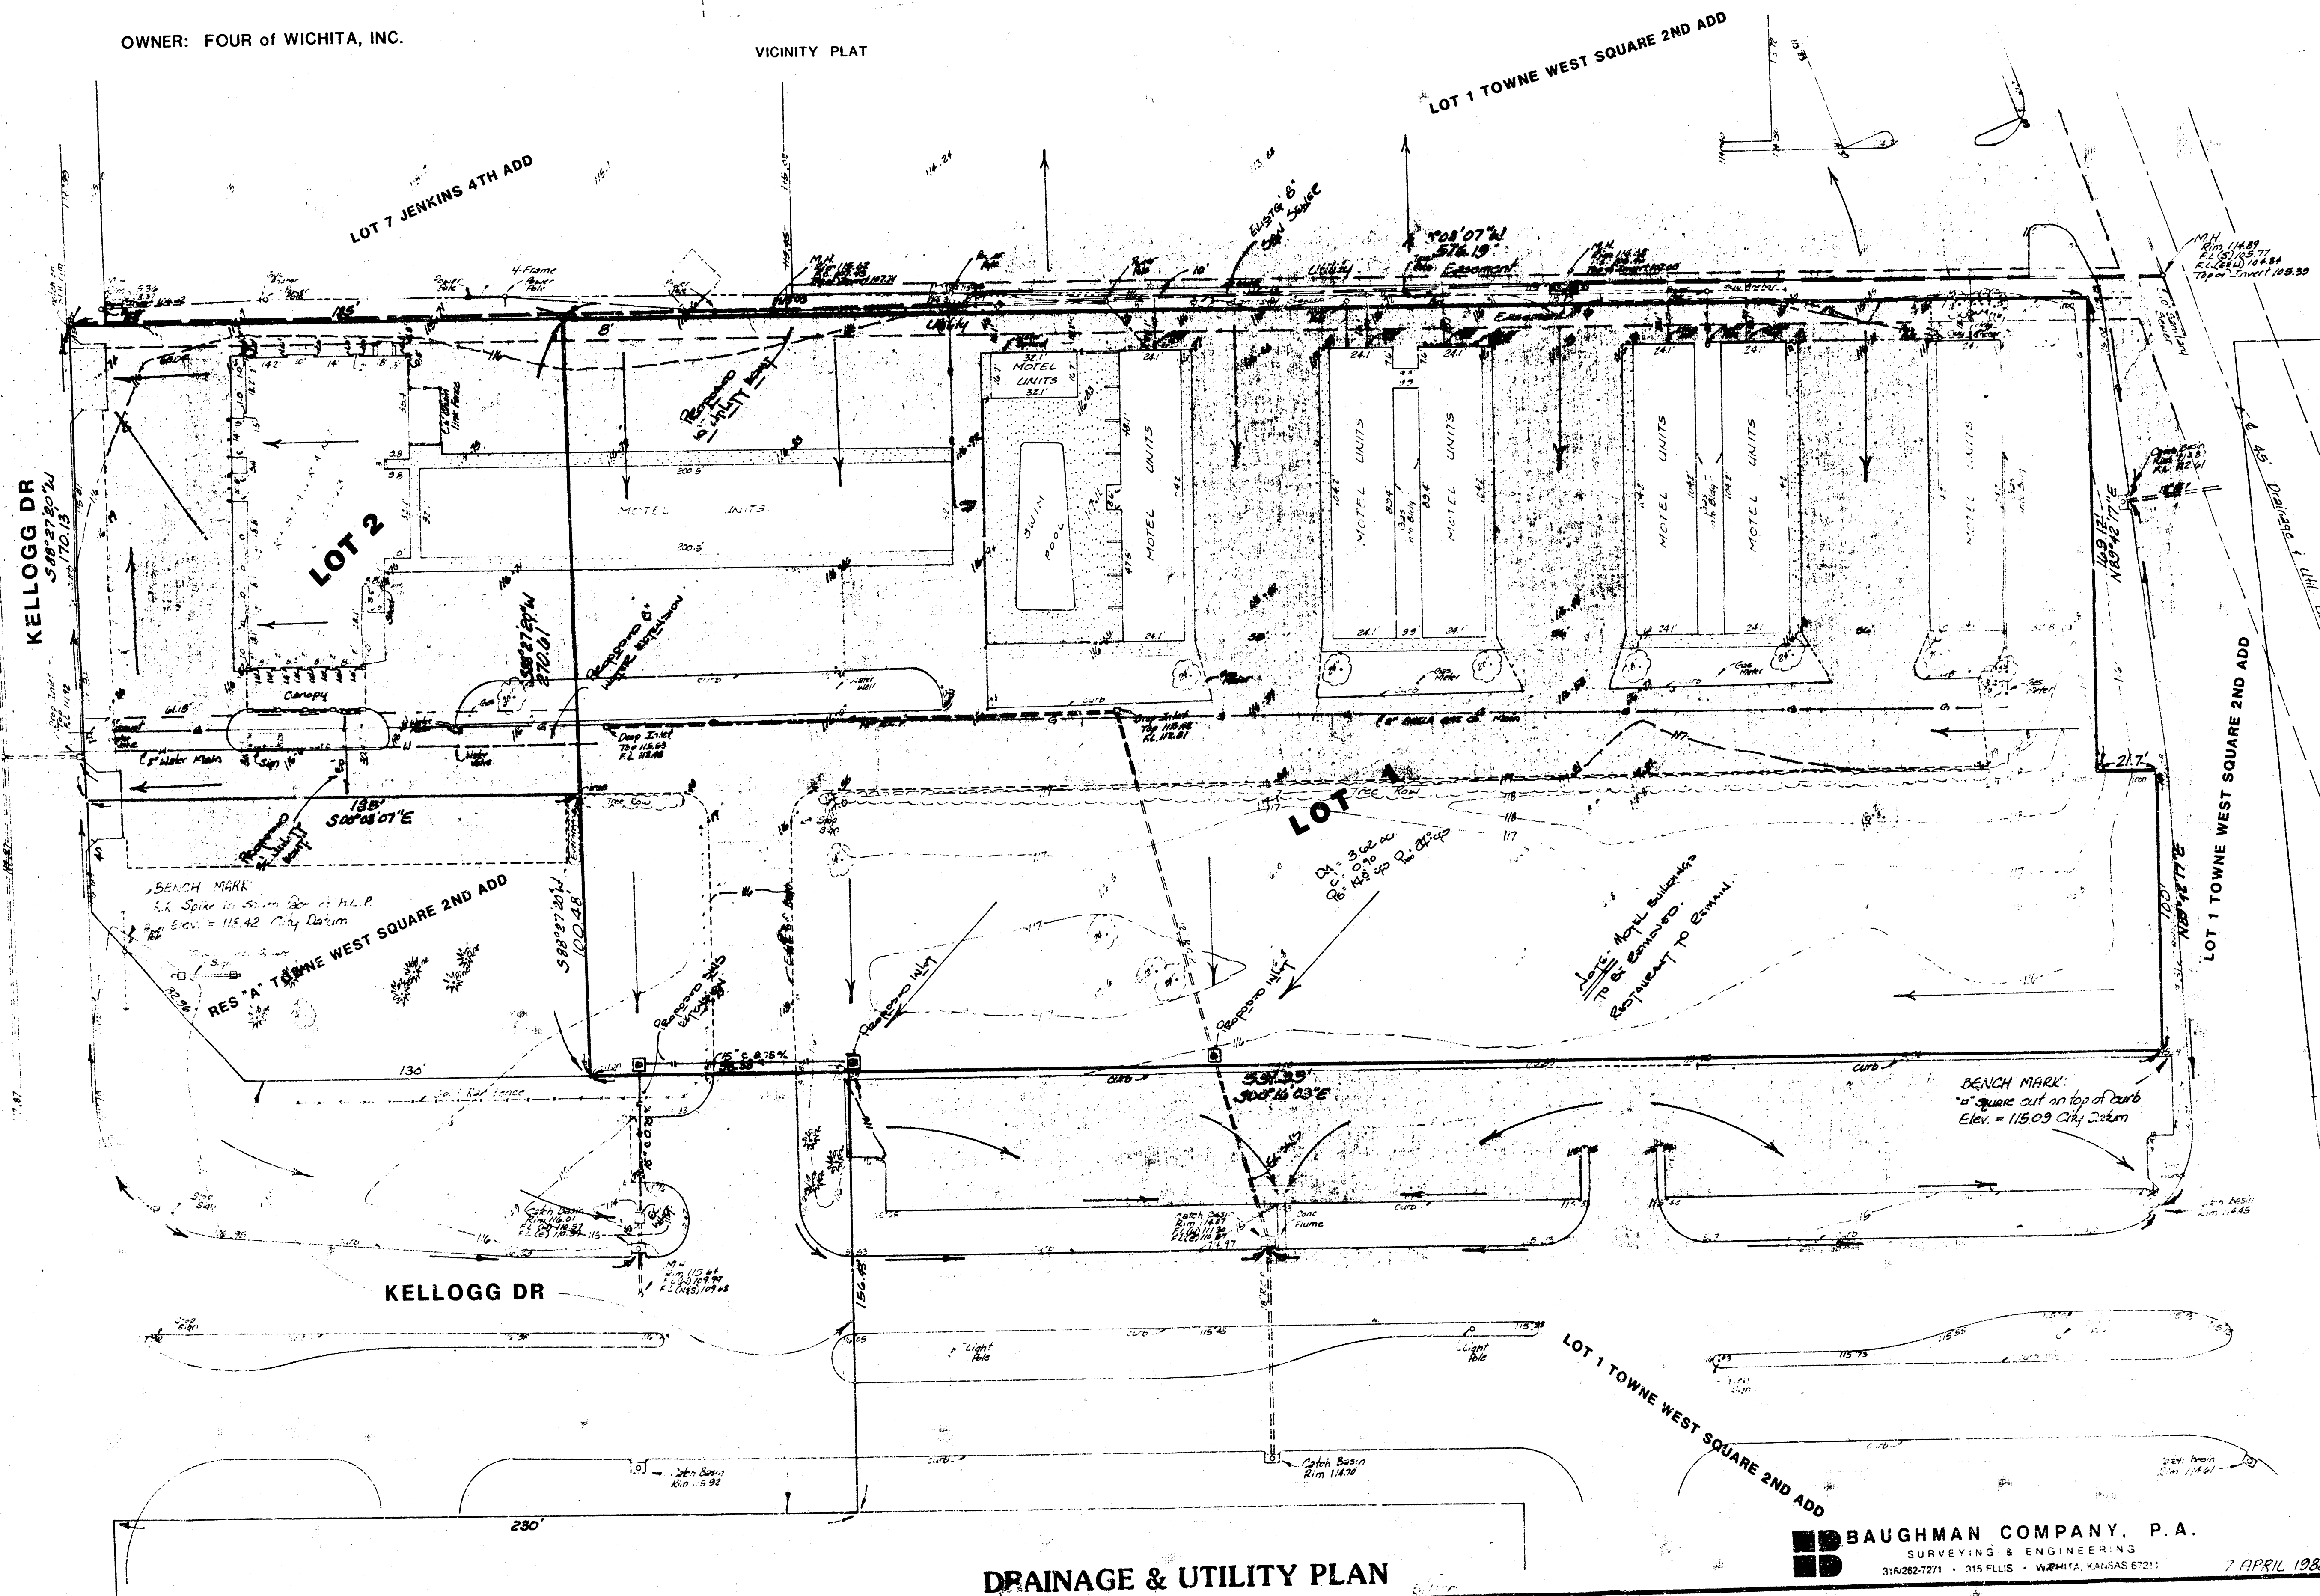

DRAINAGE & UTILITY PLAN

BAUGHMAN COMPANY, P.A.
SURVEYING & ENGINEERING
314/262-7271 • 315 FILLIS • WICHITA, KANSAS 67211

7 APRIL 1988