



GRADING PLAN FOR
THE VILLAGE AT WATERFORD
 AN ADDITION TO WICHITA, SEDGWICK COUNTY, KANSAS

N
 SCALE: 1" = 30'
 LEGEND
 • IRON

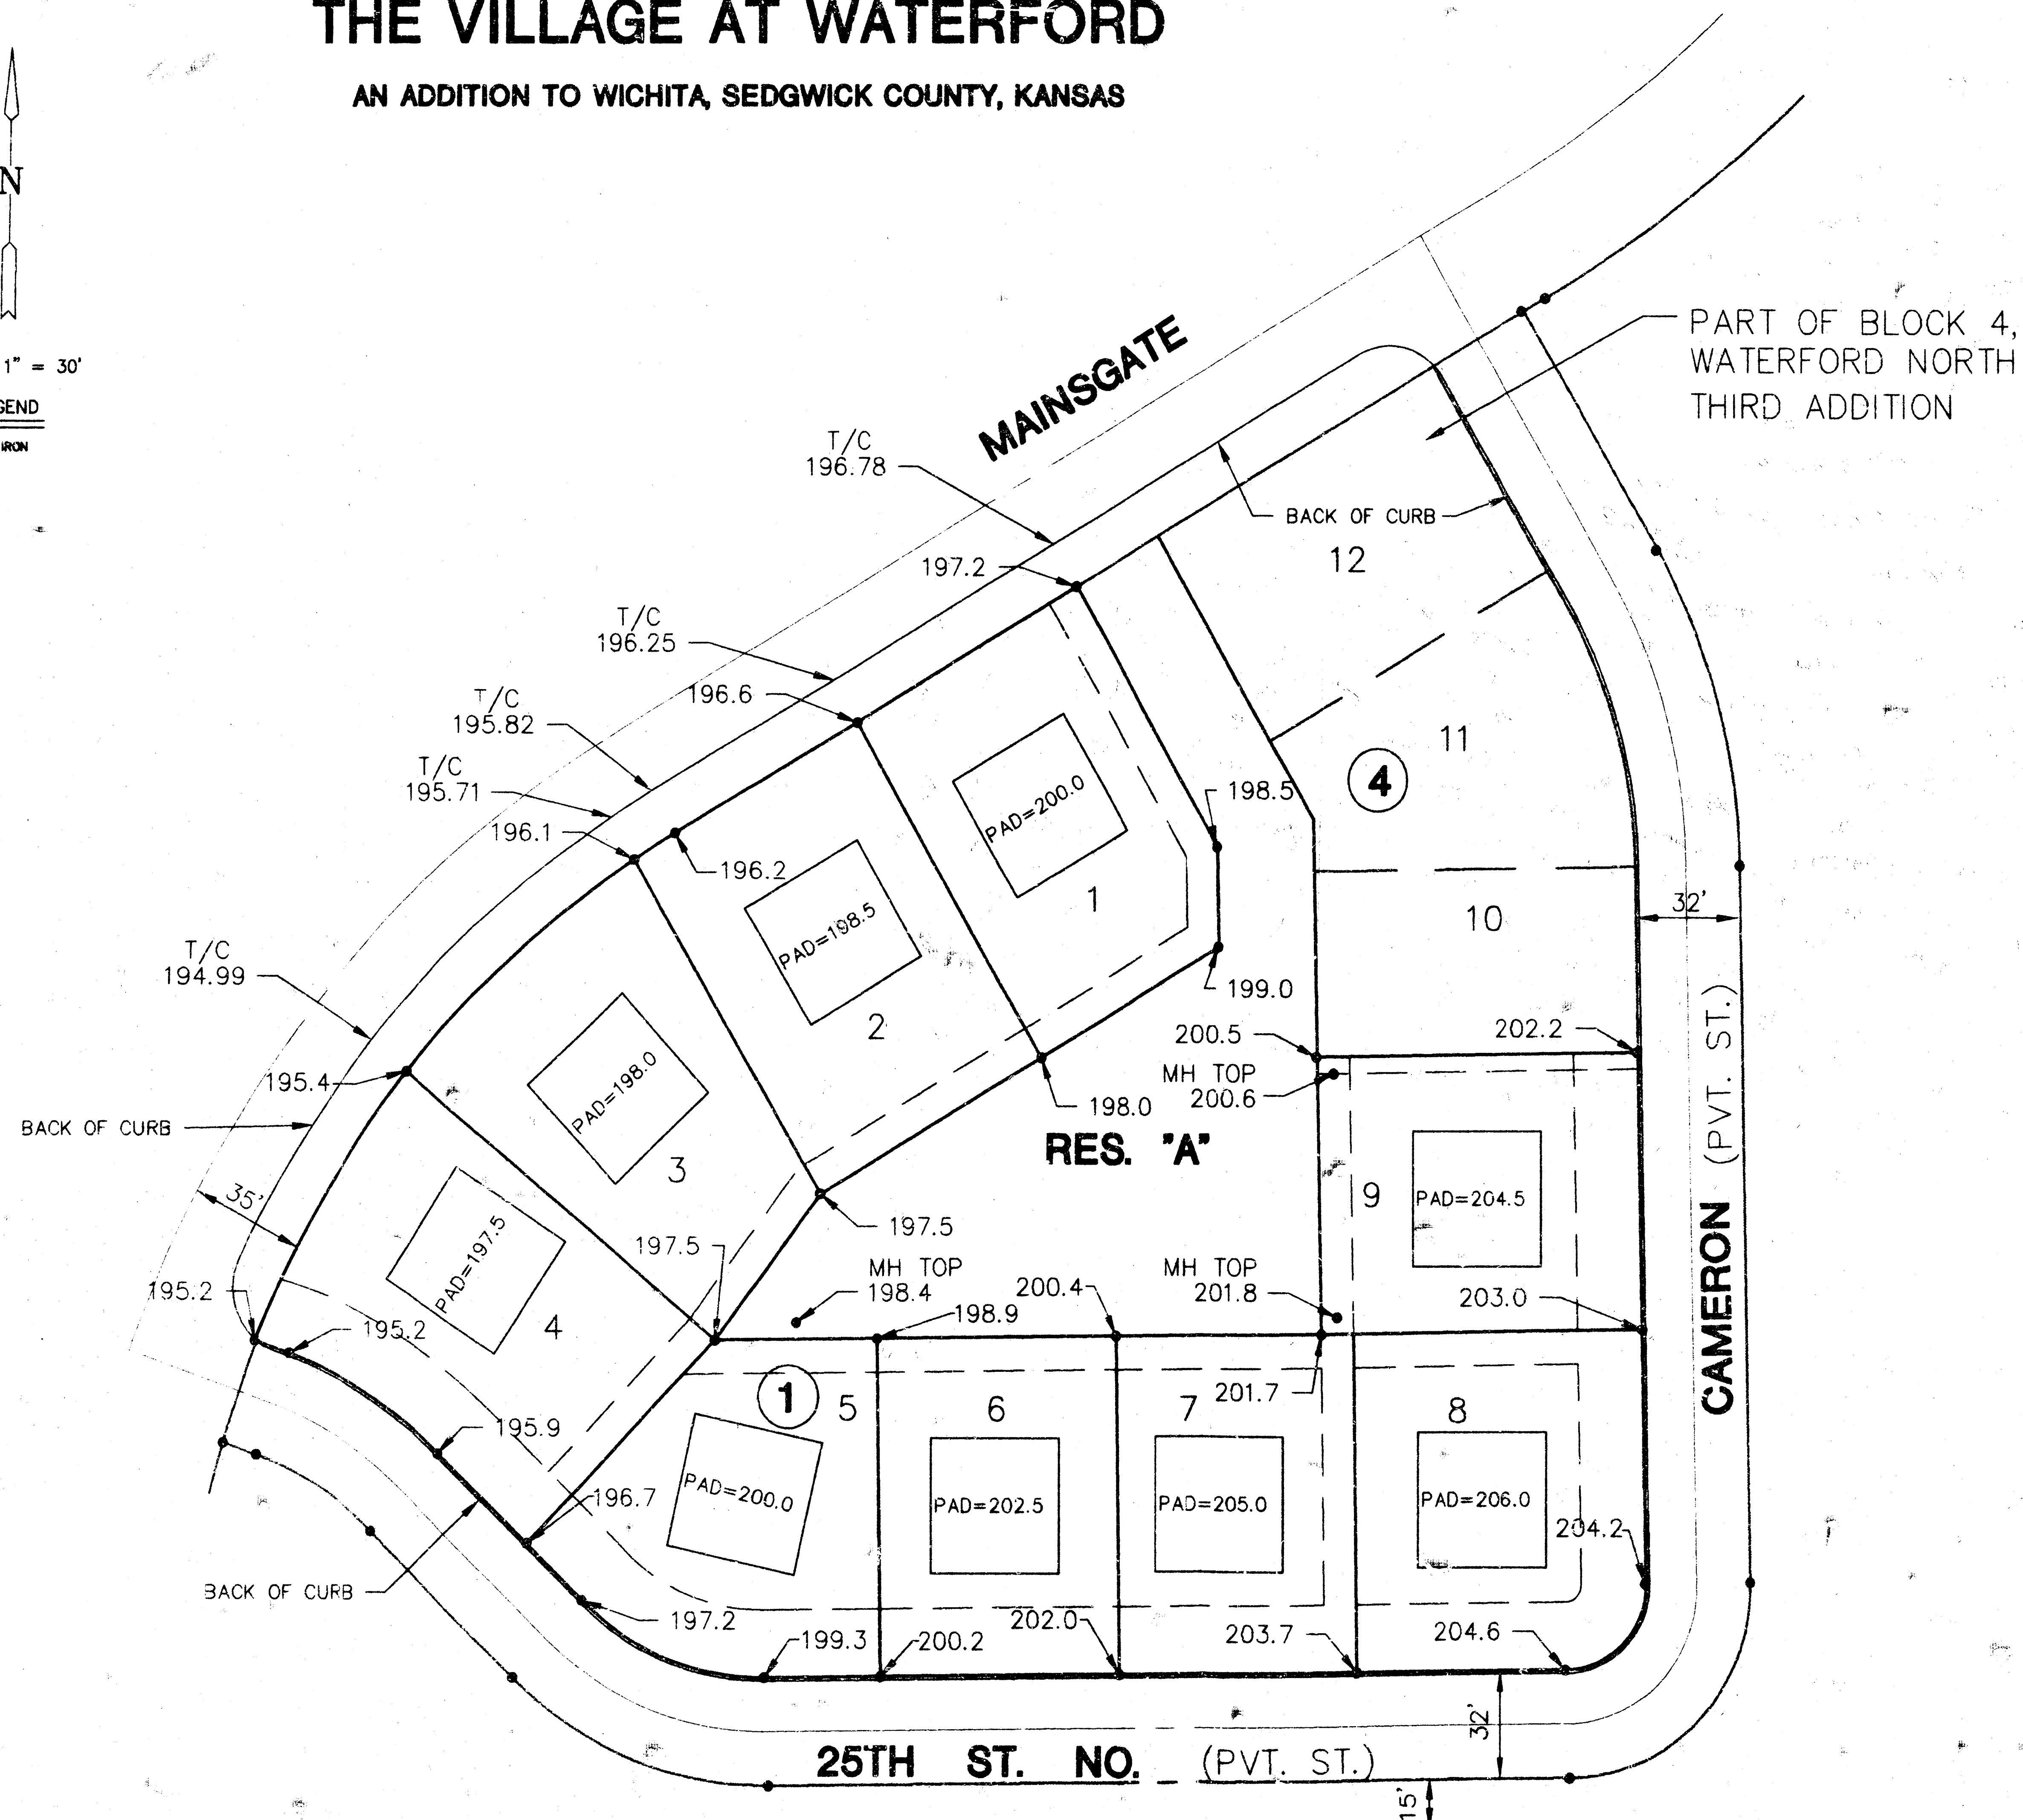

APPROVED
DRAINAGE PLAN

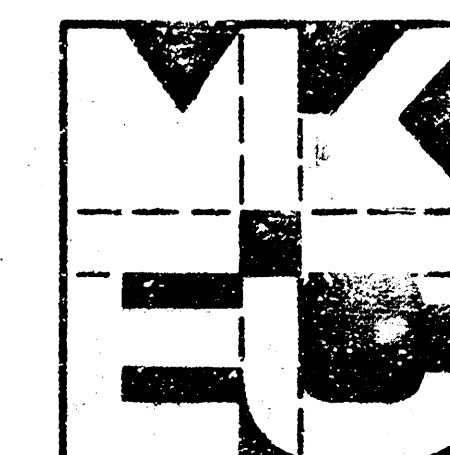

VILLAGE AT
WATERFORD
GRADING PLAN

MID-KANSAS ENGINEERING CONSULTANTS INC.
 3500 NORTH ROCK ROAD
 BUILDING #800
 WICHITA, KANSAS 67226 (316) 636-5566

Drawn by	YB
Checked by	RGB
Designed by	KB
Date	8/93
Job no.	WTRFDGRD
Sheet	1
of	1