



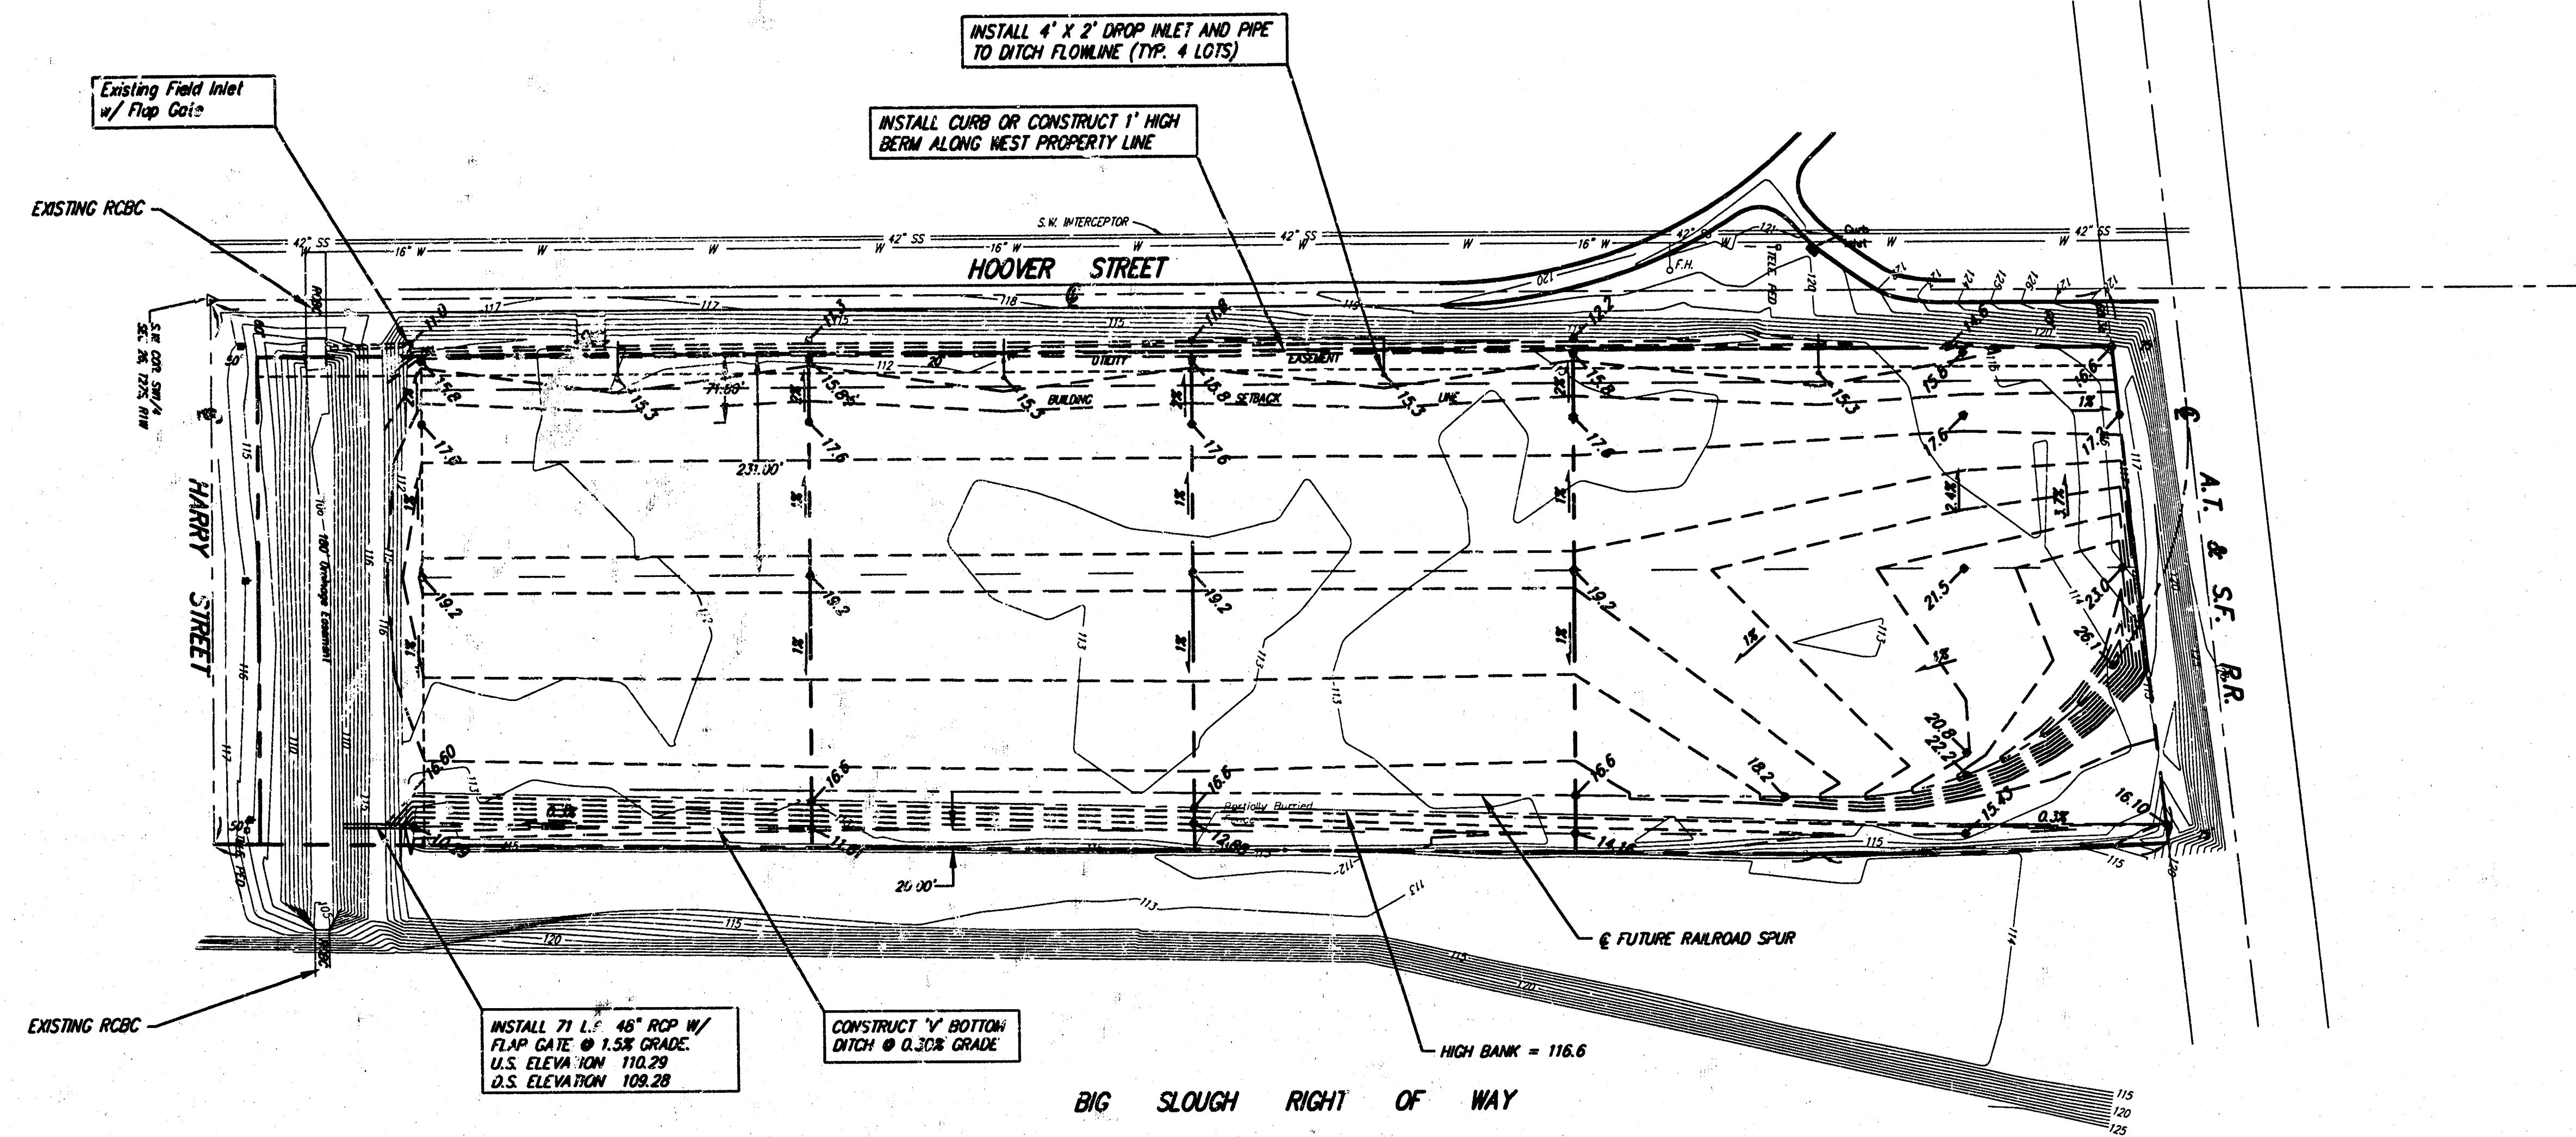


SRB
SCALE
1" = 200'

WEST TOWNE INDUSTRIAL ADDITION

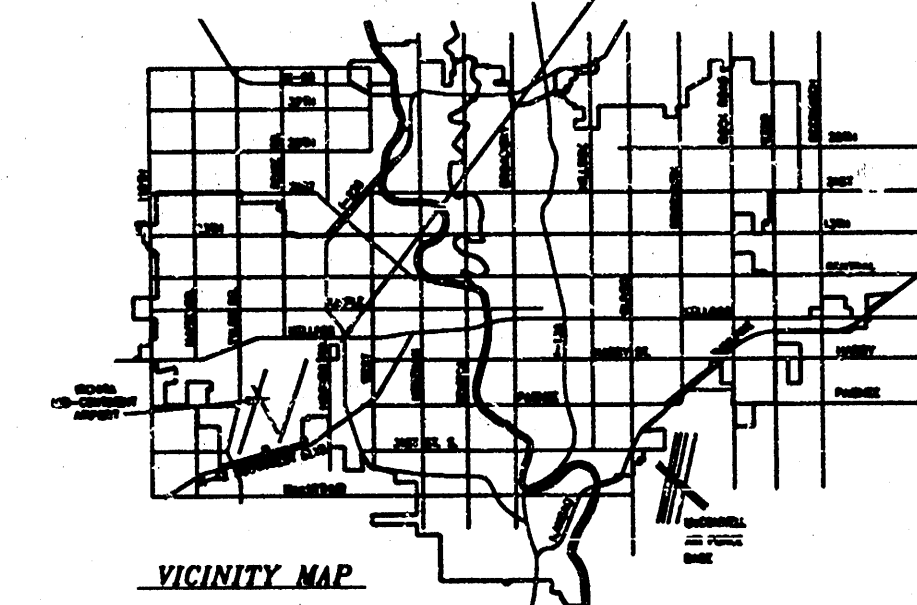

TOPOGRAPHY = CITY DATUM
S.E. ANDERSON, MARCH 97

BENCH MARK: CITY OF WICHITA DSC
N. END OF W. HENSHALL OF R.E.D.C.
100 FT. N. OF INTERSECTION HARRY &
HOOPER
ELEV. = 114.26 (CITY DATUM)

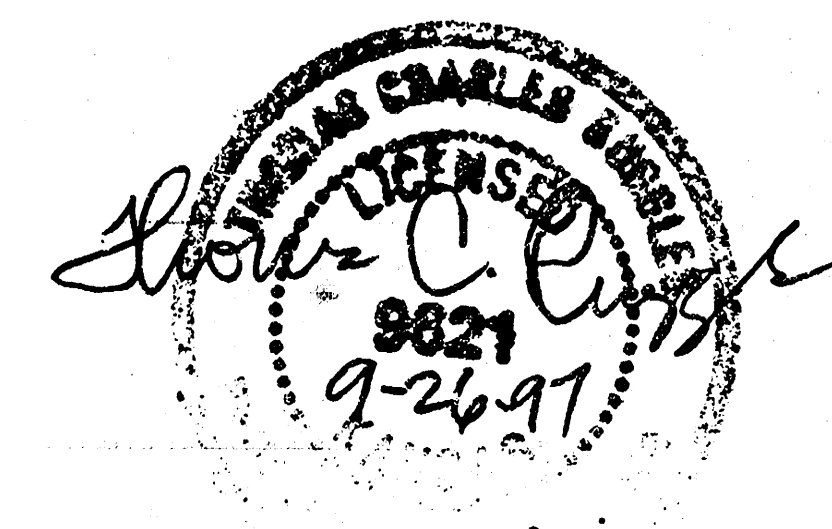

WEST TOWNE INDUSTRIAL ADDITION SITE GRADING PLAN WICHITA, KANSAS			
SRB	924 NORTH MAIN WICHITA, KANSAS 67203 http://www.srb.com/~srb	316-284-8008 FAX 316-284-8021 e-mail: srb@srbl.com	SHEET 1 OF 1
SAVOY, RUGGLES & BOHM, P.A. ENGINEERING & SURVEYING			
PROJECT NUMBER			
DESIGN TOR/VNL	DRAWN VNL	CHECKED VNL	DATE Sept. 20, 1997