


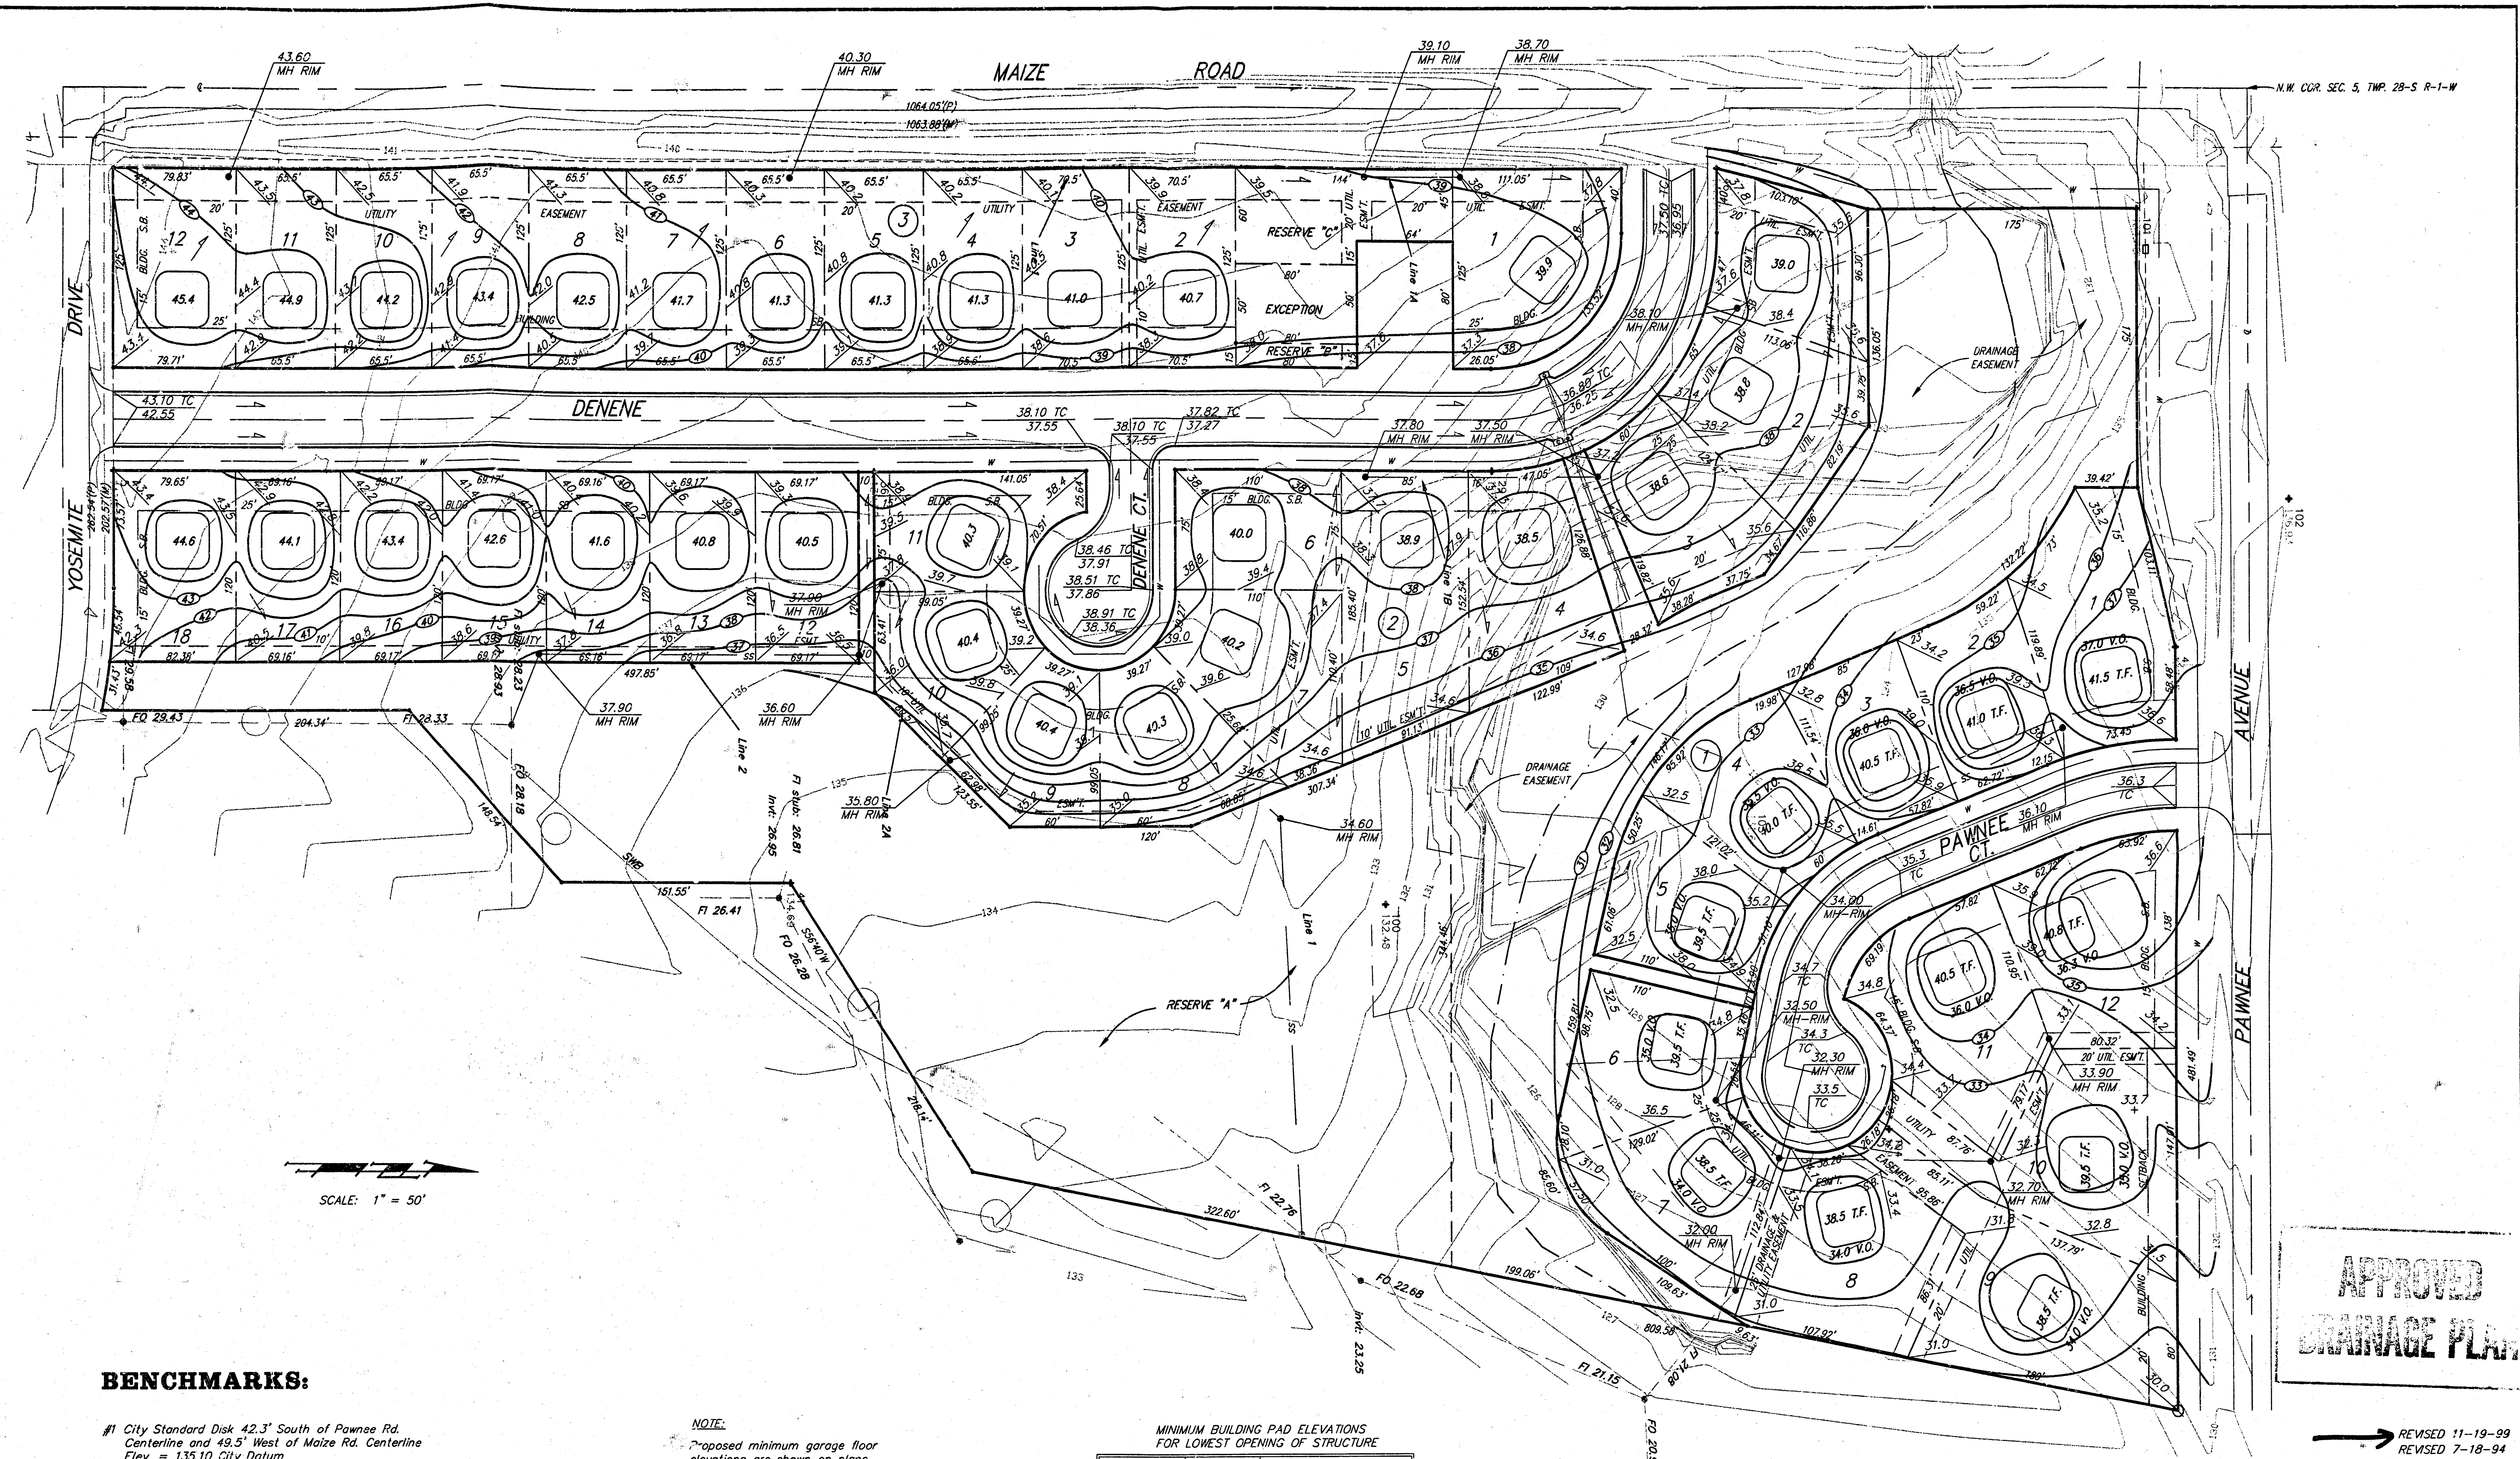

BENCHMARKS:

- #1 City Standard Disk 42.3' South of Pawnee Rd. Centerline and 49.5' West of Maize Rd. Centerline Elev. = 135.10 City Datum
- #2 "□" on NE Cor of Conc Box Culvert 198' South of Pawnee Rd. Centerline and 19' East of Maize Rd. Centerline Elev. = 134.53 City Datum
- #3 "□" at Top Curb 65' East of Maize Rd. Centerline and 18.5' North of the Yosemite Drive Centerline Elev. = 143.67 City Datum

NOTE:

Proposed minimum garage floor elevations are shown on plans. Contractor to set finish floor elevation.

All street elevations shown on plans are for top of curb (full height).

Contour elevations shown are for graphic representation of drainage concept. Spot elevations shall take precedence over contour lines.

MINIMUM BUILDING PAD ELEVATIONS FOR LOWEST OPENING OF STRUCTURE

LOT	BLOCK	ELEVATION	
		CITY DATUM	M.S.L.
1, 2, 3	1	135.6	1323.0
1, 2, 3	2	135.6	1323.0
4, 5, 6	1	134.8	1322.2
4, 5	2	134.8	1322.2
7, 8, 9	1	132.0	1319.4

APPROVED DRAINAGE PLAN

REVISED 11-19-99
REVISED 7-18-94

LOT GRADING PLAN WILDERNESS AT THE PARK

BAUGHMAN COMPANY P. A.
ENGINEERING & SURVEYING
316/262-7271 • 315 ELLIS • WICHITA, KANSAS 67211

PROJECT NUMBER
DESIGN DRAWN UTIL. CHECK'D DATE SCALE SHEET
BAM 10-14-93 1"=50' 1 OF 1