
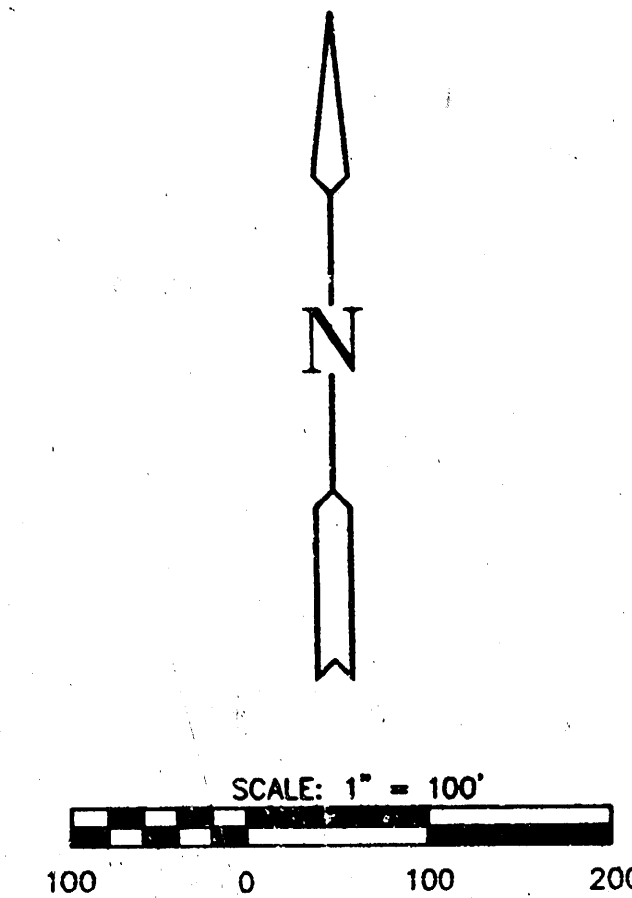
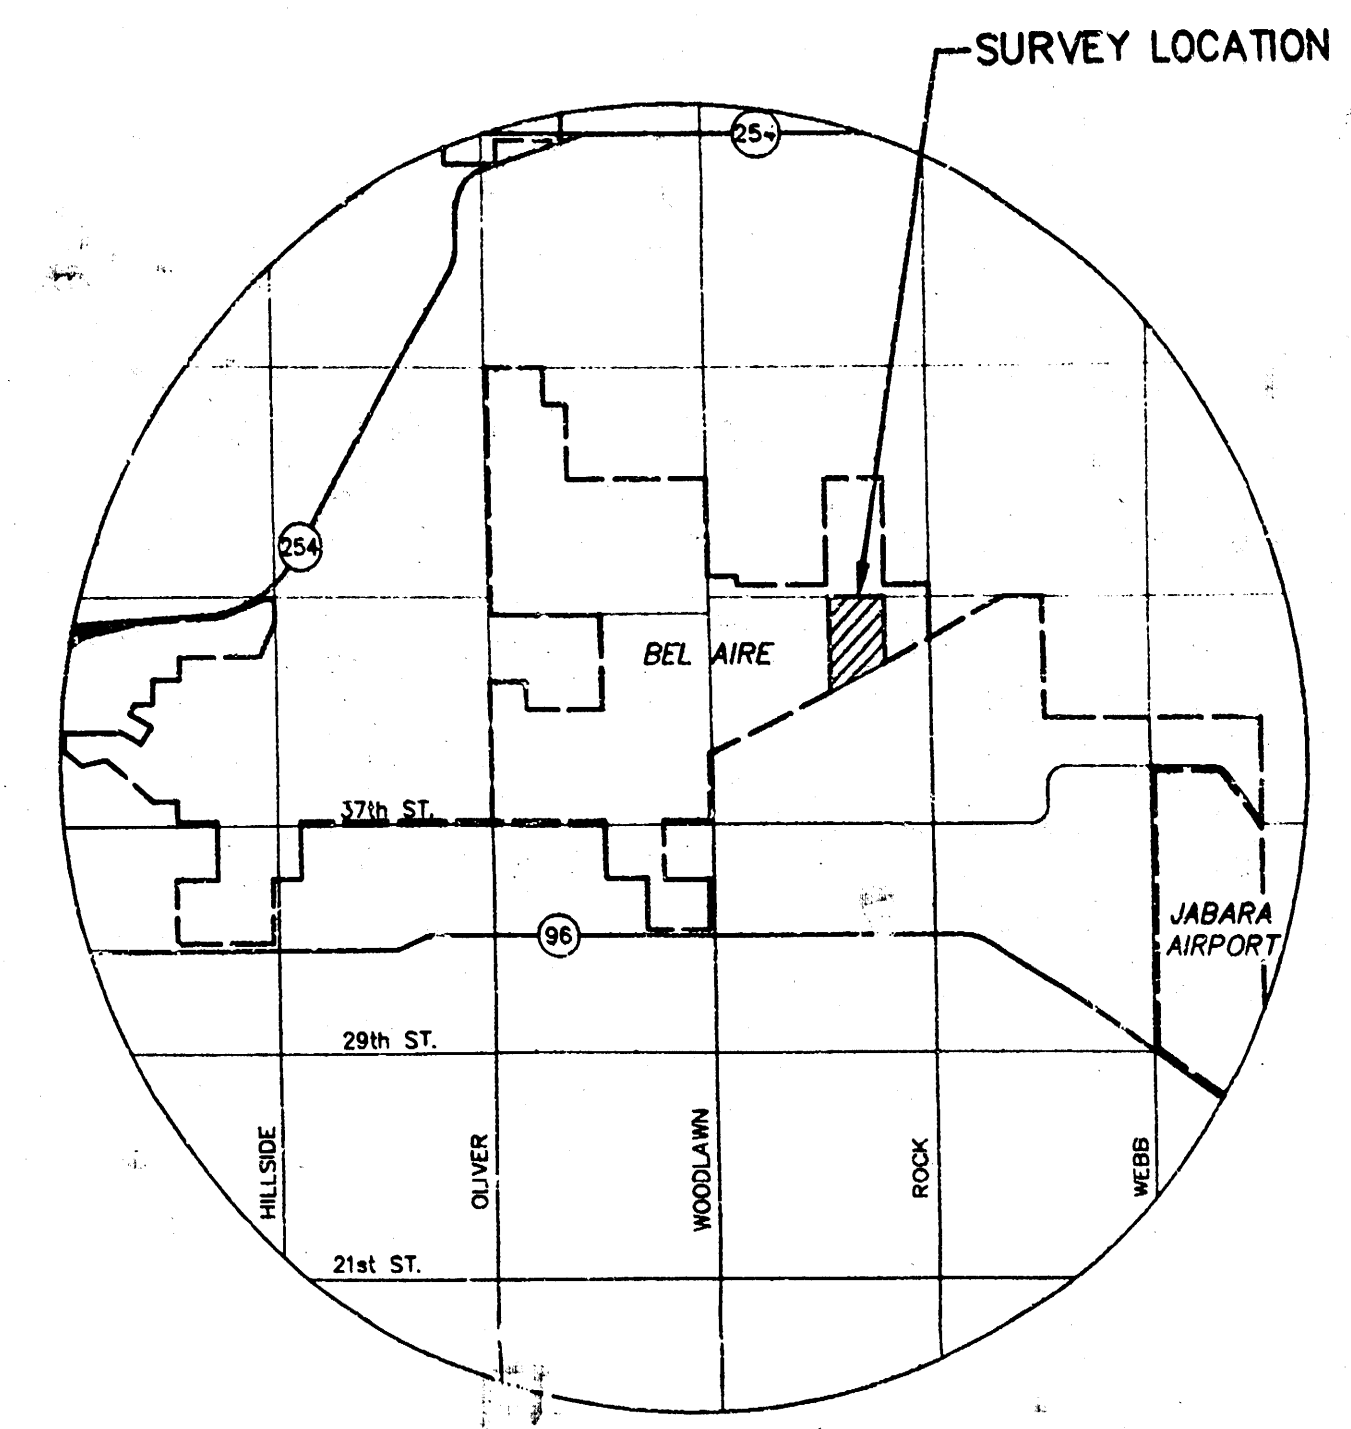


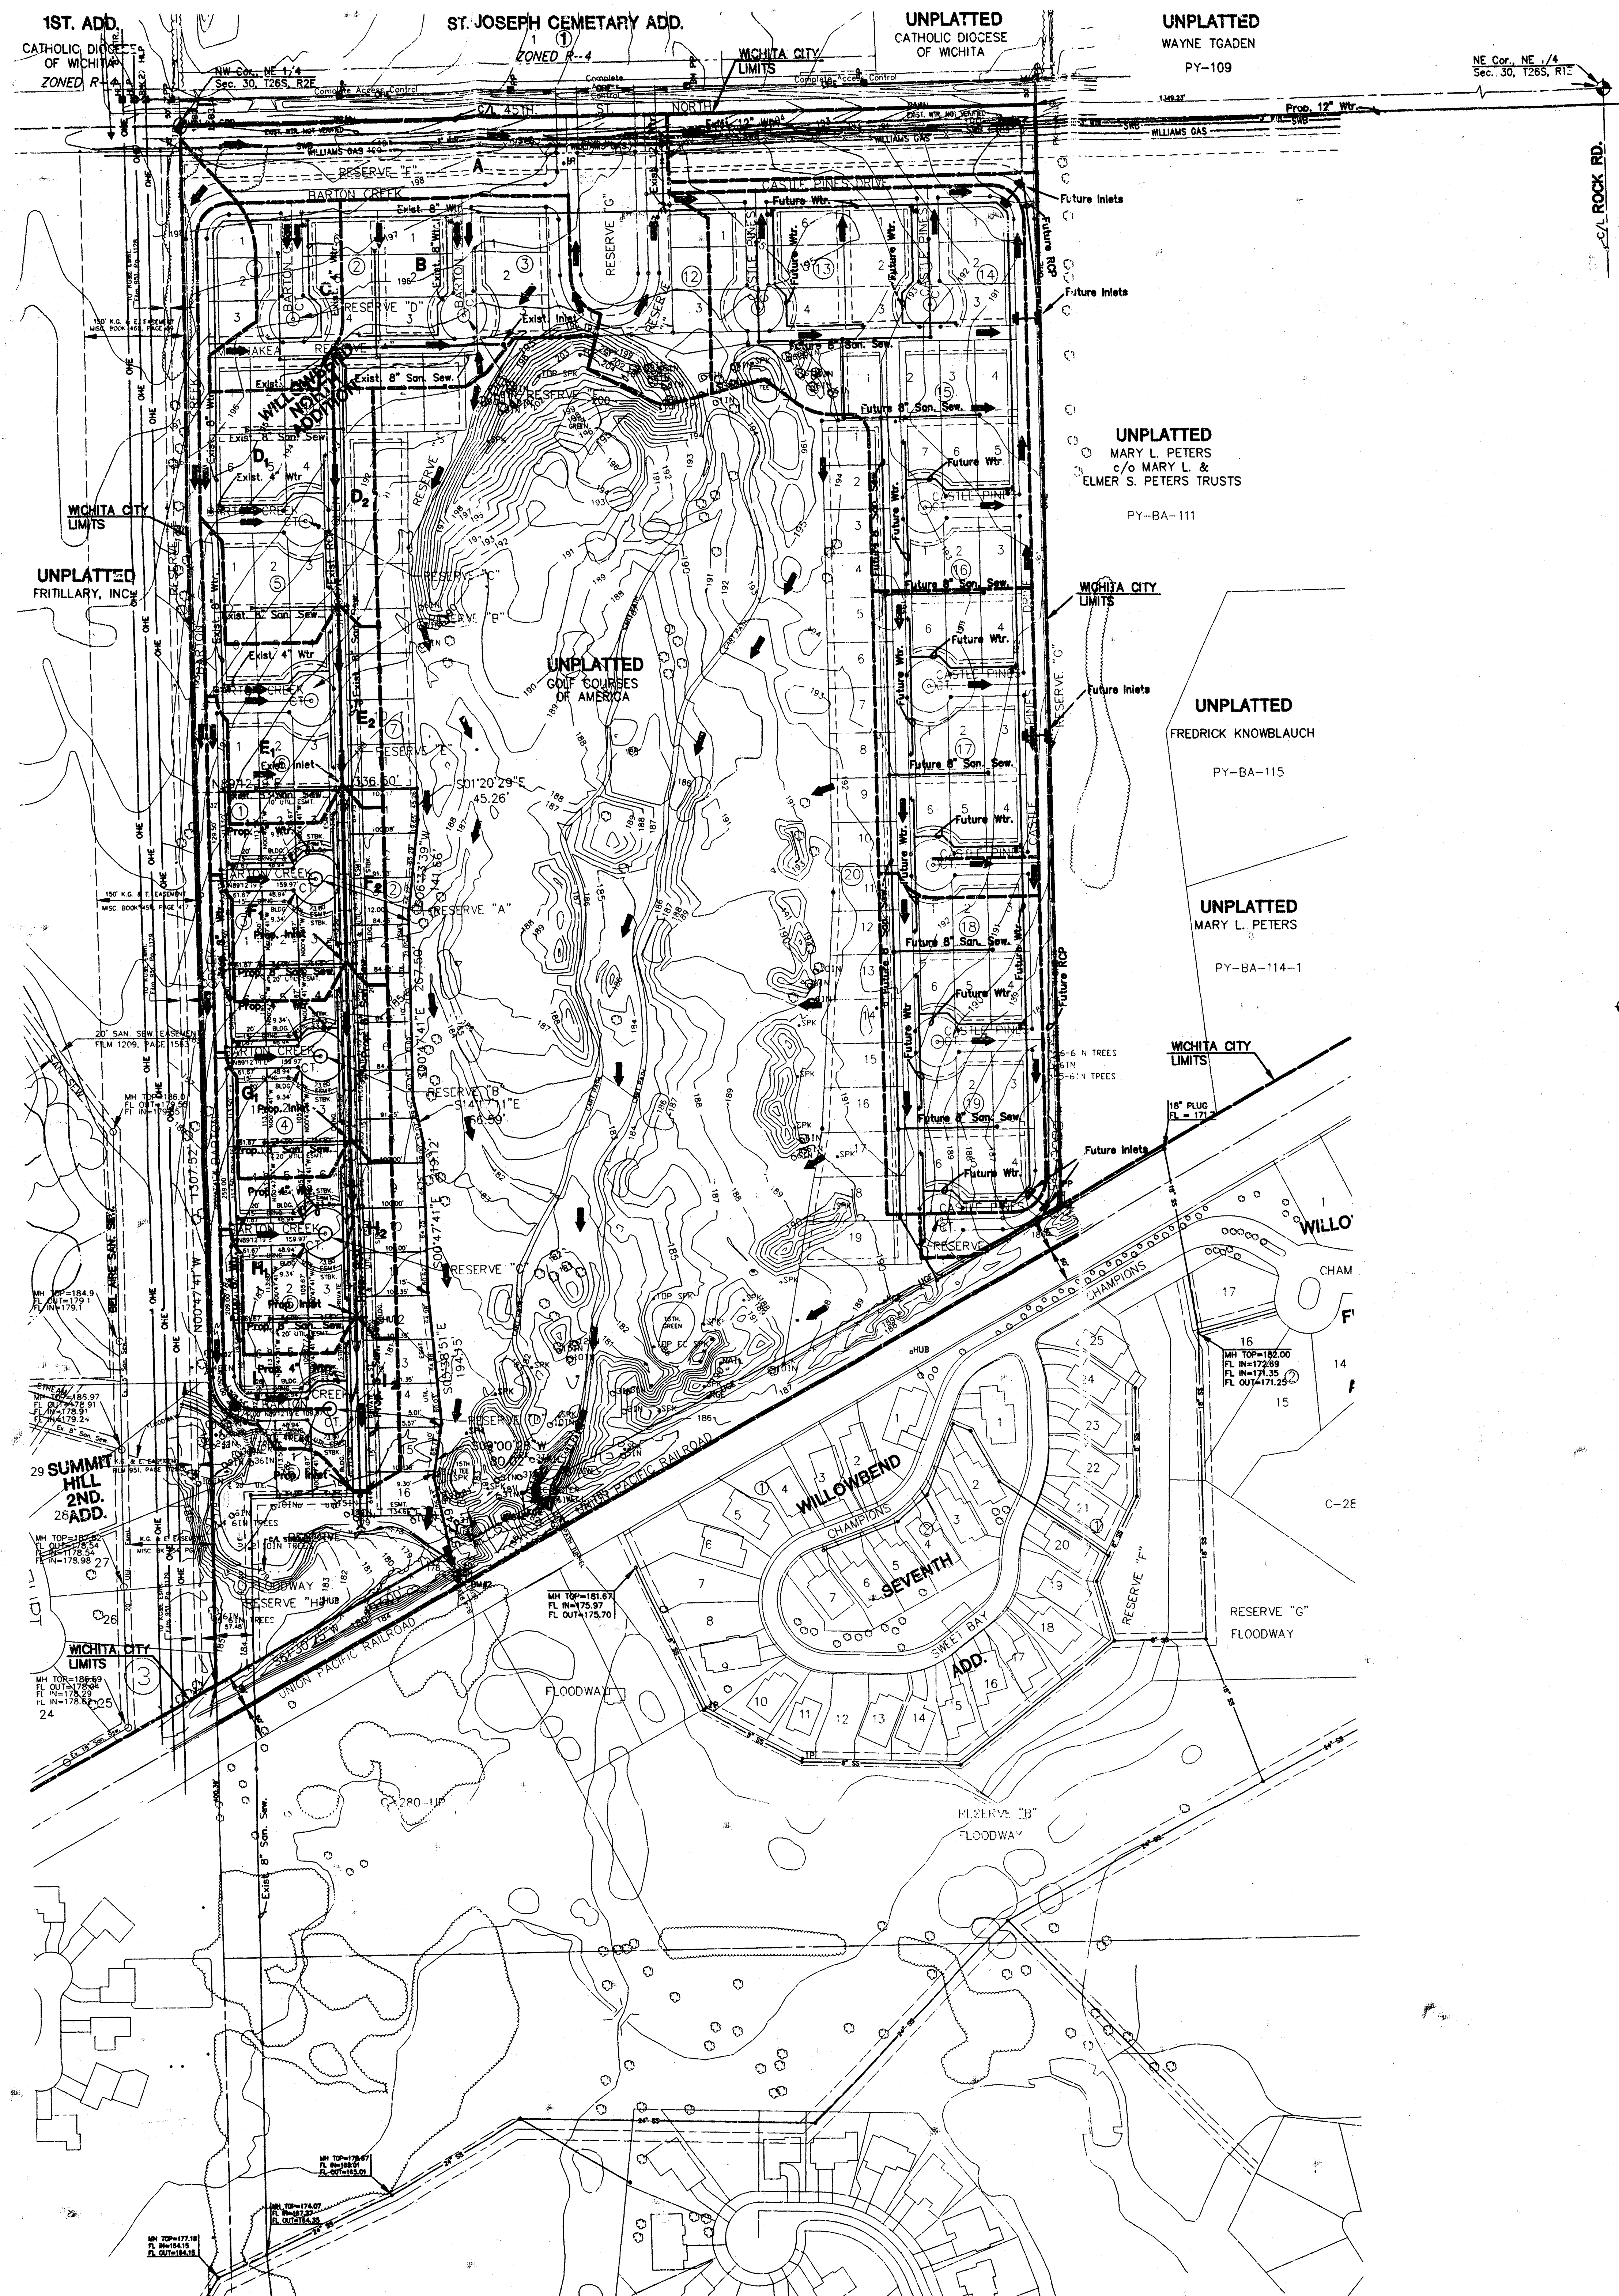

SURVEYED: MKEC FEB., 1997  
 PREPARED: FEB., 1997  
 EXISTING ZONING: SF-6  
 PROPOSED ZONING: SF-6  
 EXISTING USE: GRASSLAND  
 MINIMUM PADS AS INDICATED  
 ON DRAINAGE PLAN  
 OWNER/DEVELOPER  
 BUILD TECH 2000  
 3500 N. ROCK ROAD, BLDG. 400  
 WICHITA, KANSAS 67226

Reserves A, B, C, and D are platted for open space, landscaping, lighting, irrigation, median and monuments.  
 Reserve E is platted for private streets, driveways, emergency vehicle access, utilities, drainage, landscaping, irrigation, open space and walkways.  
 Reserve F is platted for open space, landscaping, irrigation, and public drainage.

**BENCHMARKS**

BM#1 "T" CUT NE COR. RCB UNDER ROCK RD. ±1740'  
 S. OF 45TH. ST. NO. ELEV. = 186.99  
 BM#2 NE COR. OF RCB UNDER UNION PACIFIC RAILROAD,  
 ±420' NE OF INTERSECTION CENTER SEC. LINE &  
 C/L RAILROAD. ELEV. = 185.31

**WILLOWBEND NORTH SECOND ADDITION**  
 PROJECT NAME

**DRAINAGE & UTILITY CONCEPT**  
 SHEET TITLE

MID-KANSAS ENGINEERING  
 CONSULTANTS, INC.  
 GJA JMW GJA