

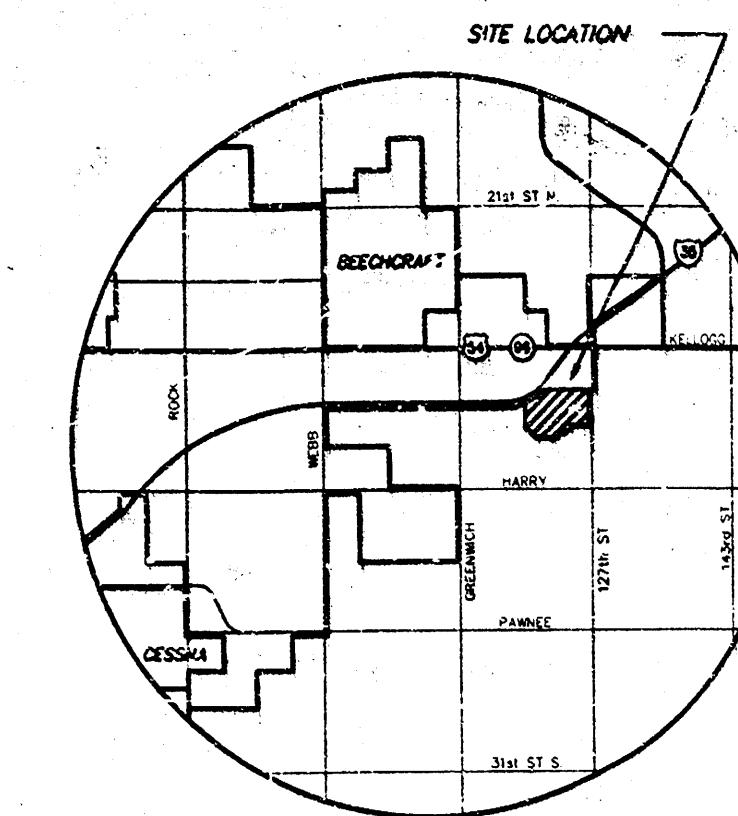


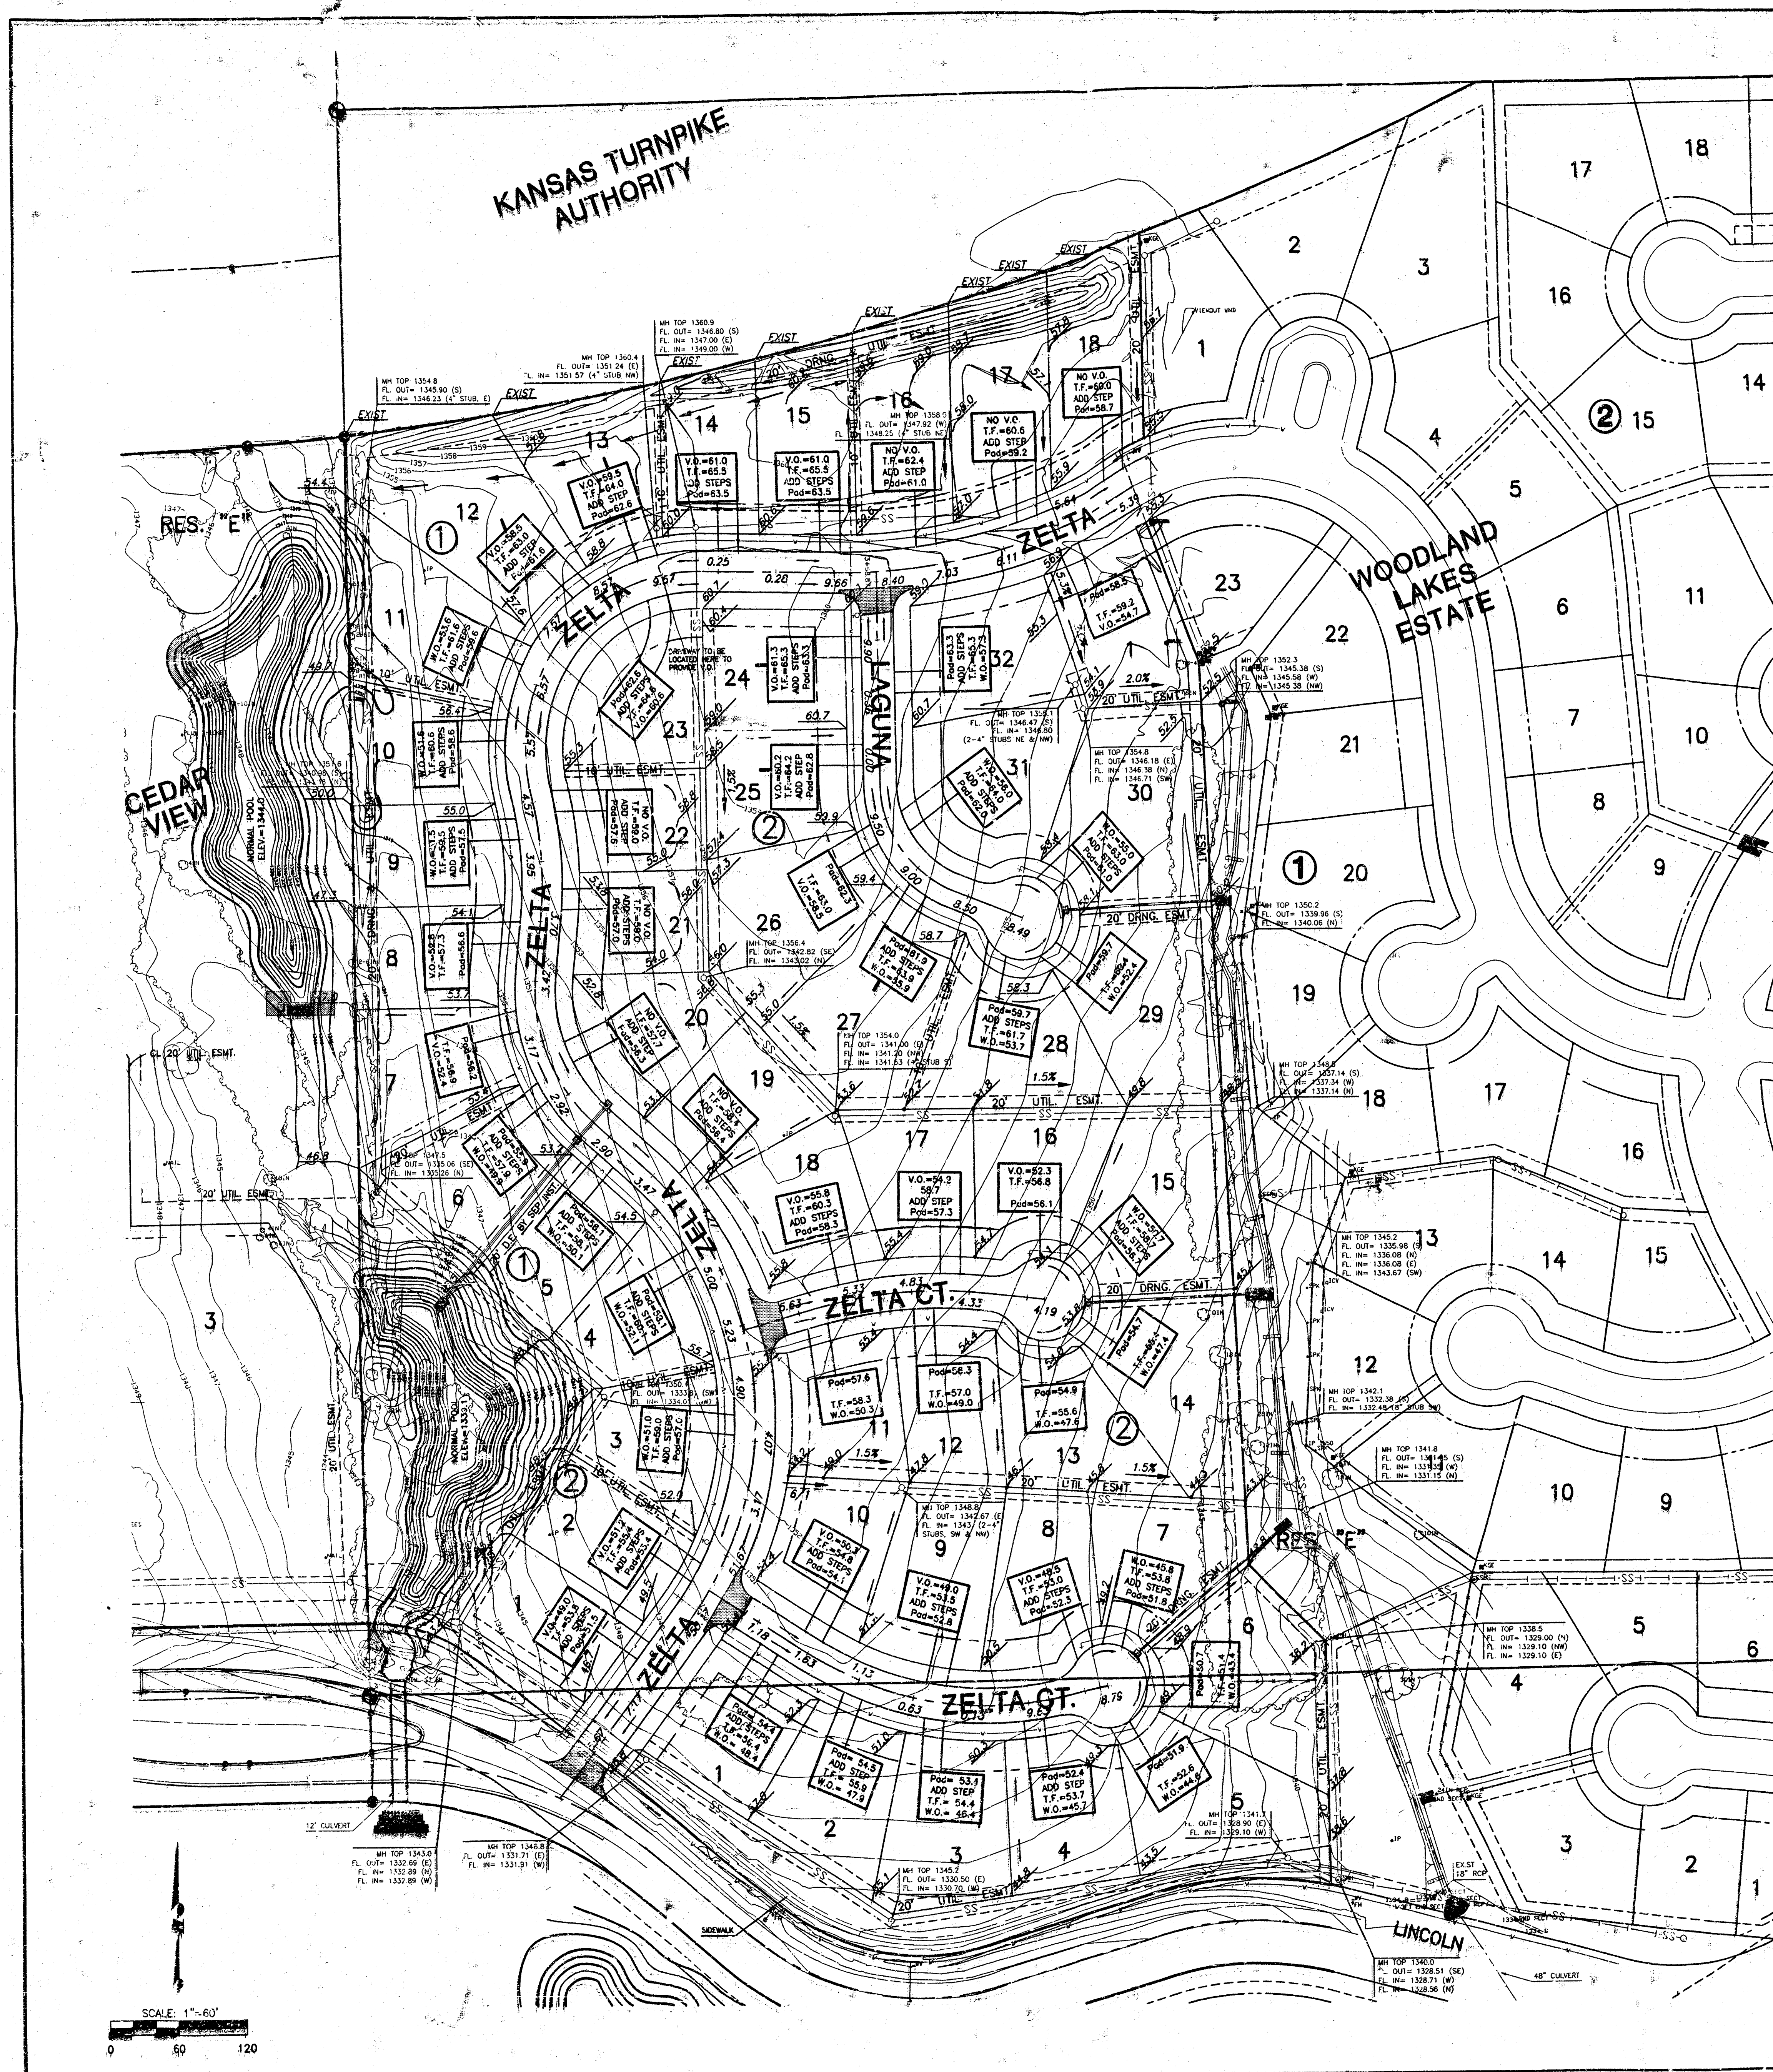

VICINITY MAP

MINIMUM PAD ELEVATIONS (LOWEST OPENINGS)			
LOTS	BLOCK	ELEVATION (CITY DATUM)	ELEVATION (USGS)
1-6	1	161.6	1349.0
7-12	1	162.6	1351.0

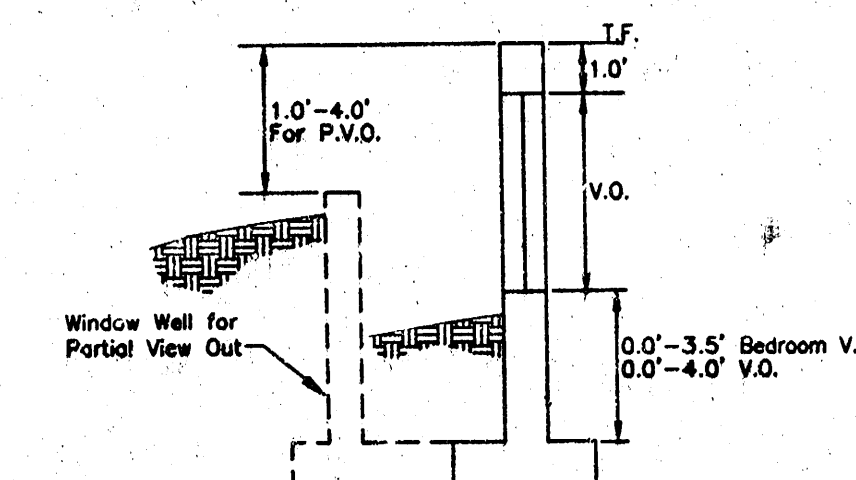

VIEW OUT & PARTIAL VIEW OUT DETAIL

LEGEND

- VO VIEW OUT
- WO WALK OUT
- PVO PARTIAL VIEW OUT
- PWO PARTIAL WALK OUT
- NO VO NO VIEW OUT

BENCHMARKS

- BM #2 "□" CUT ON EAST END OF THE NORTH HUBGUARD U.S. 54 EAST BOUND BRIDGE OVER THE K.T.A. USGS=1364.635 CITY=177.235
- BM #3 "□" NE COR. OF HEADWALL OF RCB UNDER LINCOLN 31' E & 11' N OF CTR. SEC. 27, T27S, R2E USGS=1345.25 CITY=157.85

APPROVED
DRAINAGE PLAN



WOODLAND LAKES ESTATES 2ND

PROJECT NAME

GRADING PLAN PHASE 2

SHEET TITLE

MID-KANSAS ENGINEERING
CONSULTANTS, INC.
1111 N. WEBB ROAD
WICHITA, KANSAS 67206
316-644-6600

DATE: FEBRUARY 2000
BY: [Signature]
CHECKED BY: [Signature]
SCALE: 1" = 1'