



DRAINAGE PLAN MID CONTINENT AIRPORT 6TH ADDITION TO WICHITA, SEDGWICK COUNTY, KANSAS

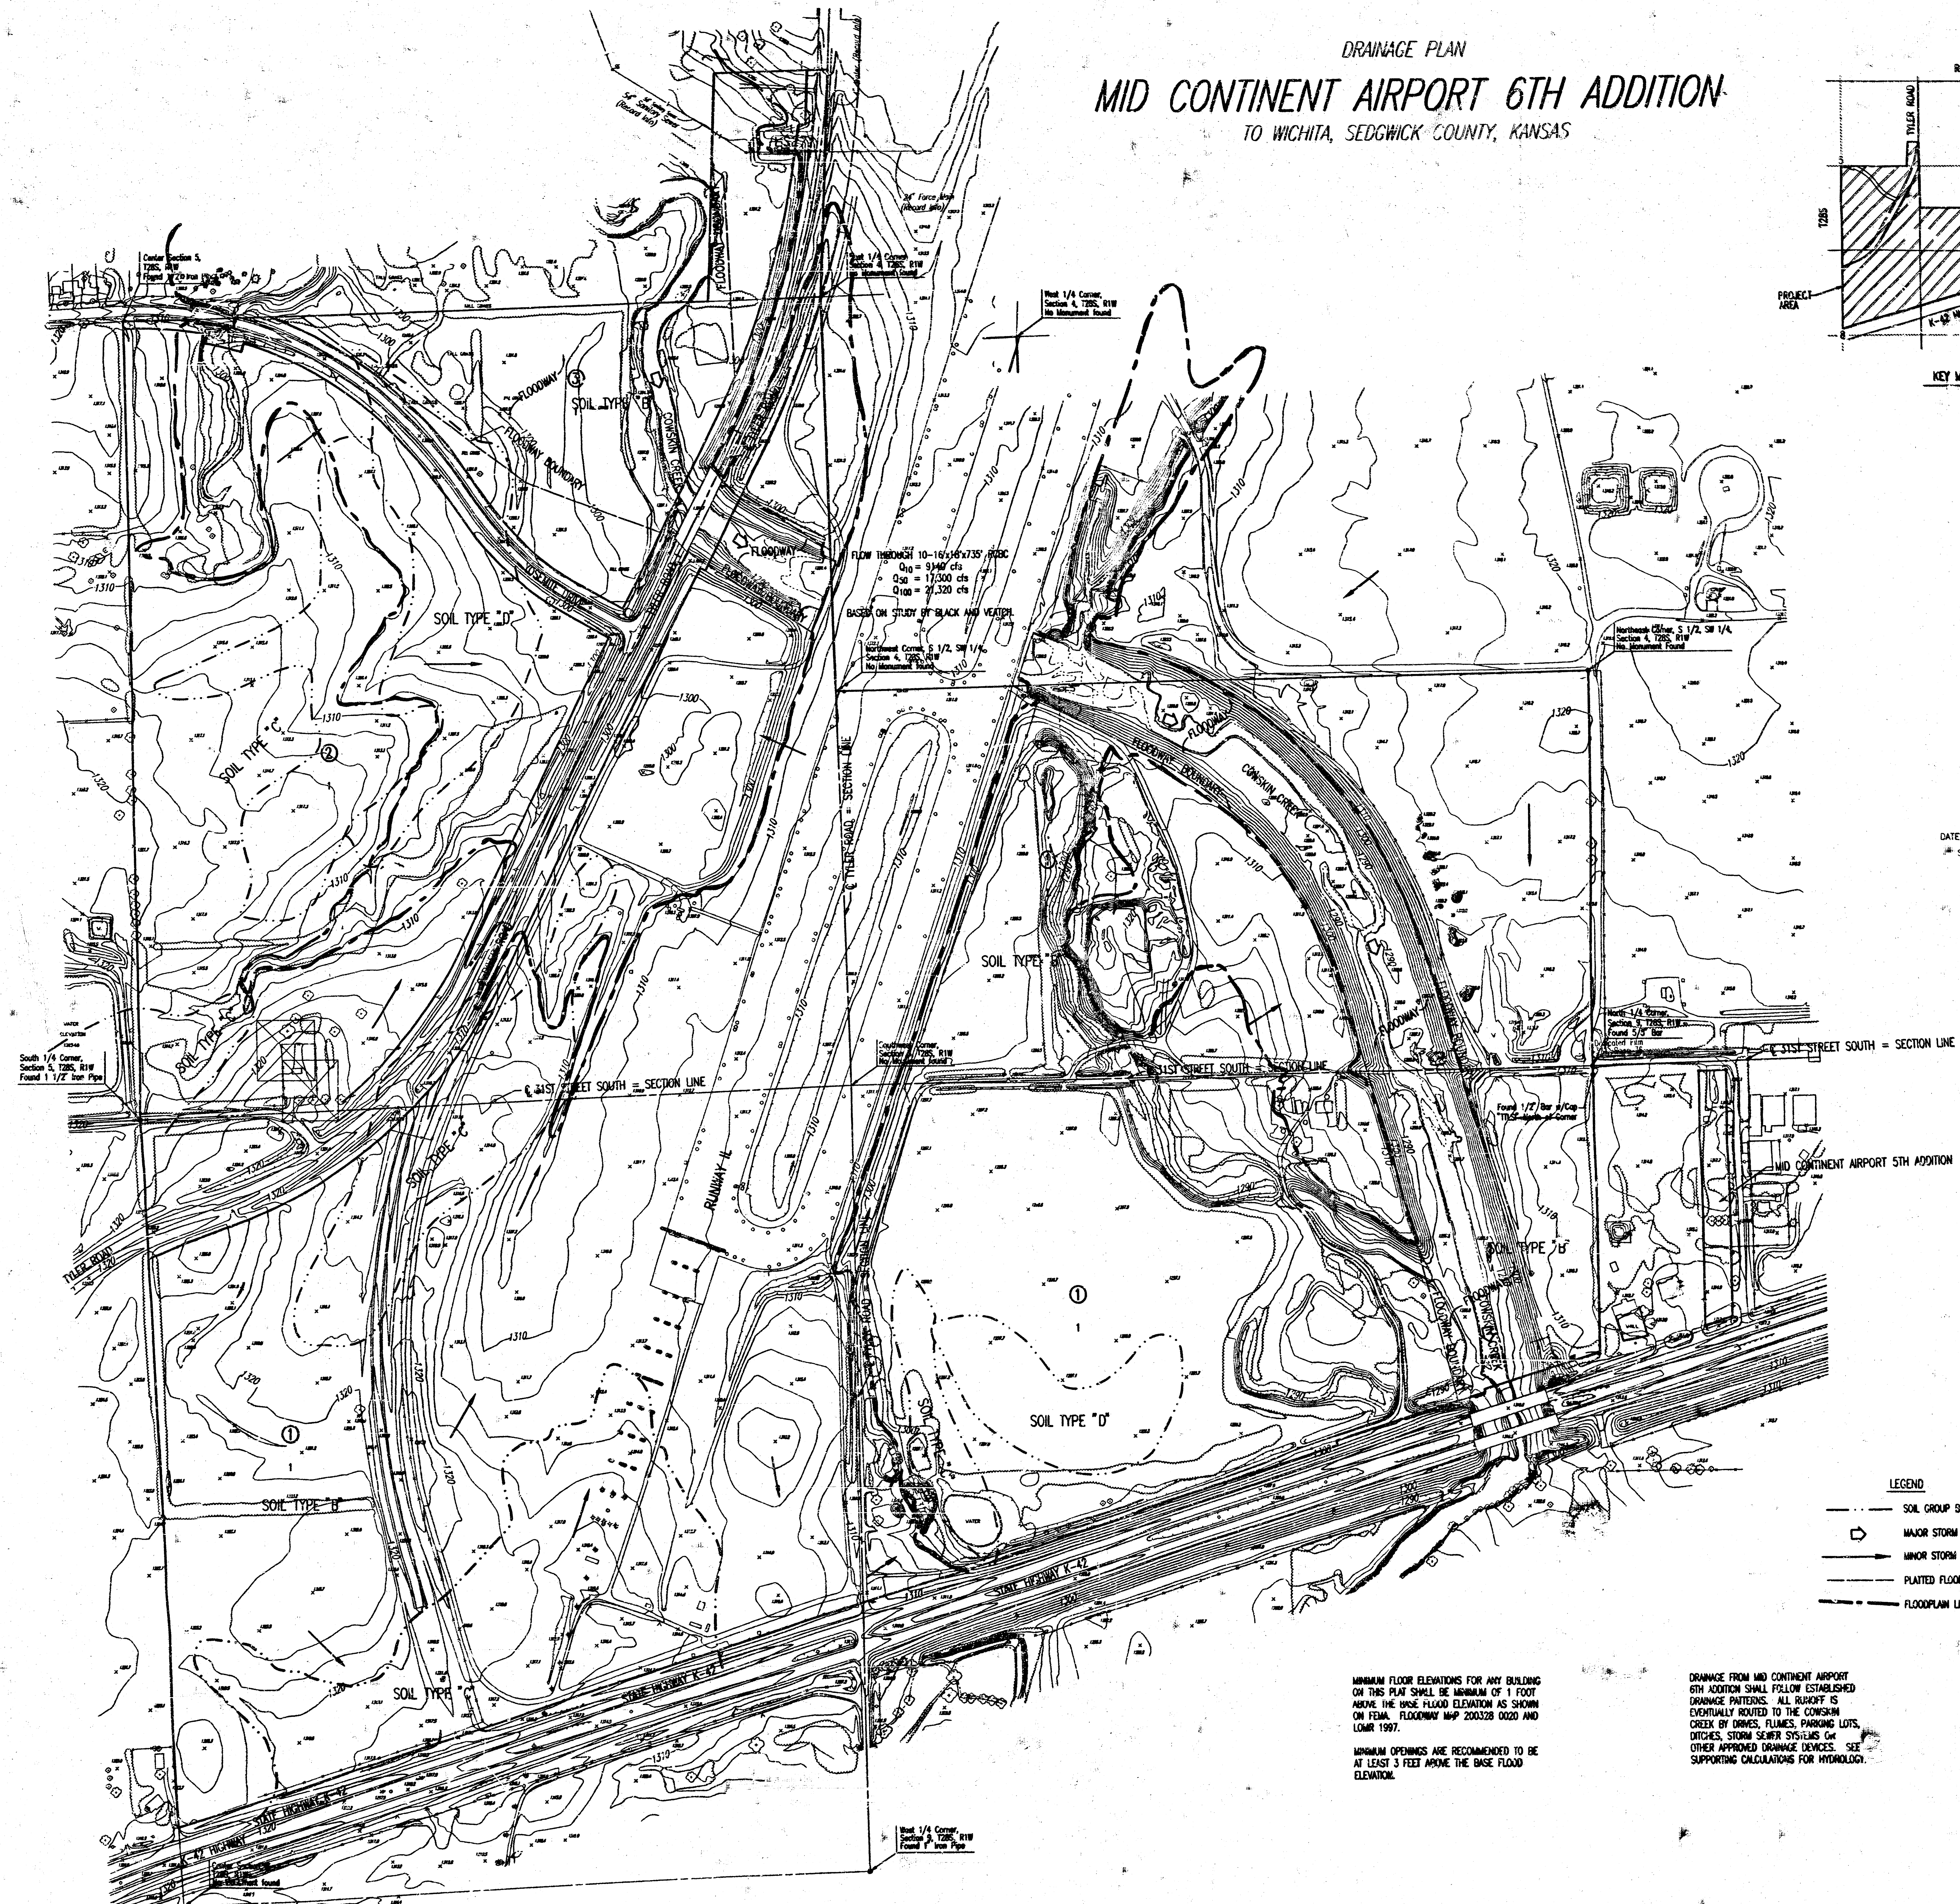

CONTOUR INTERVAL: 2'
 DATE OF PHOTOGRAPHY: JANUARY 11, 1999
 SITE: CESSNA AIRCRAFT FACILITY

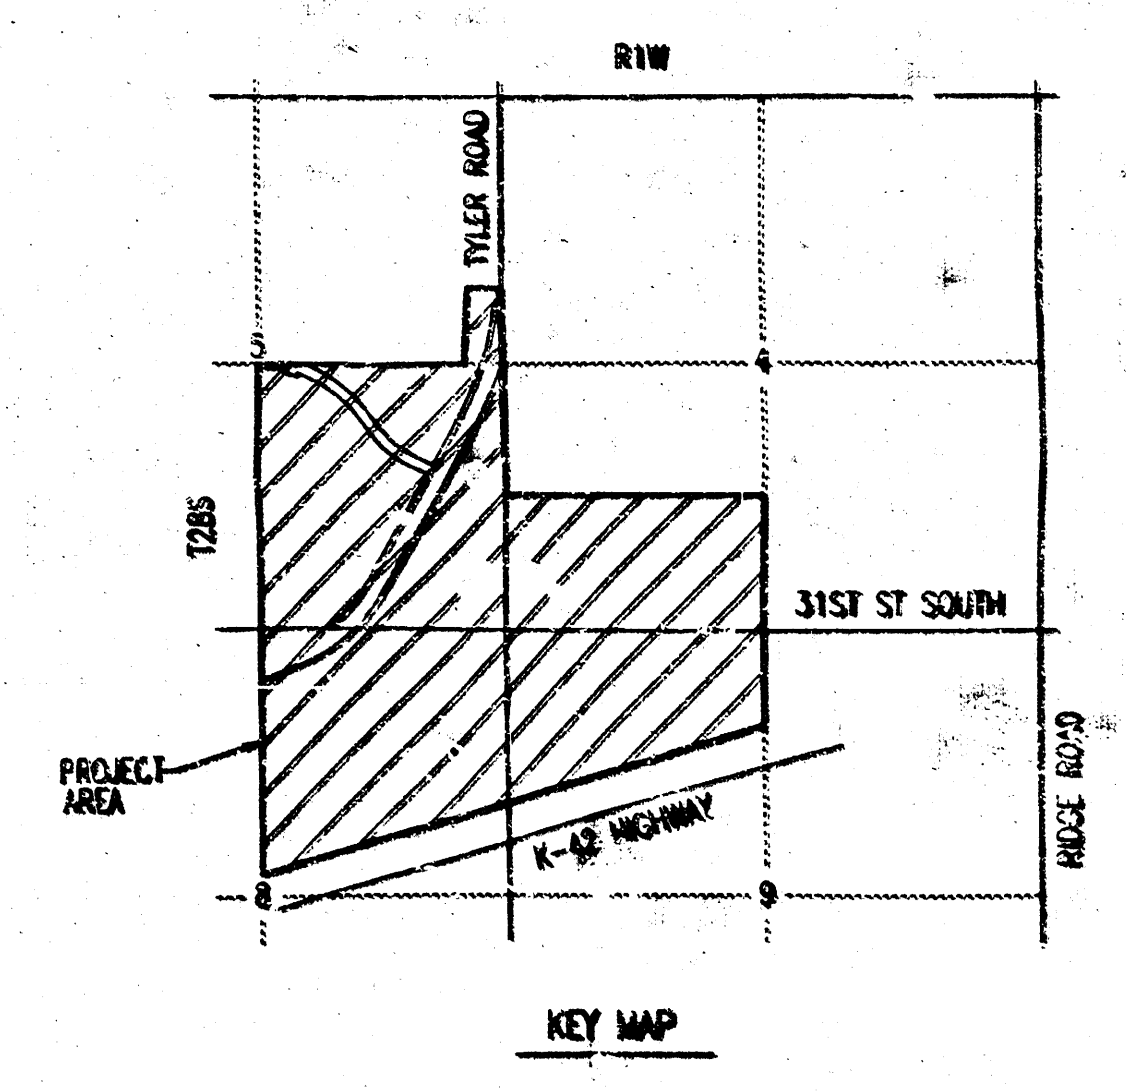

SCALE: 1" = 200'

MINIMUM FLOOR ELEVATIONS FOR ANY BUILDING
 ON THIS PLAT SHALL BE MINIMUM OF 1 FOOT
 ABOVE THE BASE FLOOD ELEVATION AS SHOWN
 ON FEMA FLOODWAY MAP 200328 0020 AND
 LOUIS 1997.
 MINIMUM OPENINGS ARE RECOMMENDED TO BE
 AT LEAST 3 FEET ABOVE THE BASE FLOOD
 ELEVATION.

DRAINAGE FROM MID CONTINENT AIRPORT
 6TH ADDITION SHALL FOLLOW ESTABLISHED
 DRAINAGE PATTERNS. ALL RUNOFF IS
 EVENTUALLY ROUTED TO THE CONSERVATION
 CREEK BY DITCHES, FLUMES, PARKING LOTS,
 DITCHES, STORM SEWER SYSTEMS OR
 OTHER APPROVED DRAINAGE DEVICES. SEE
 SUPPORTING CALCULATIONS FOR HYDROLOGY.