
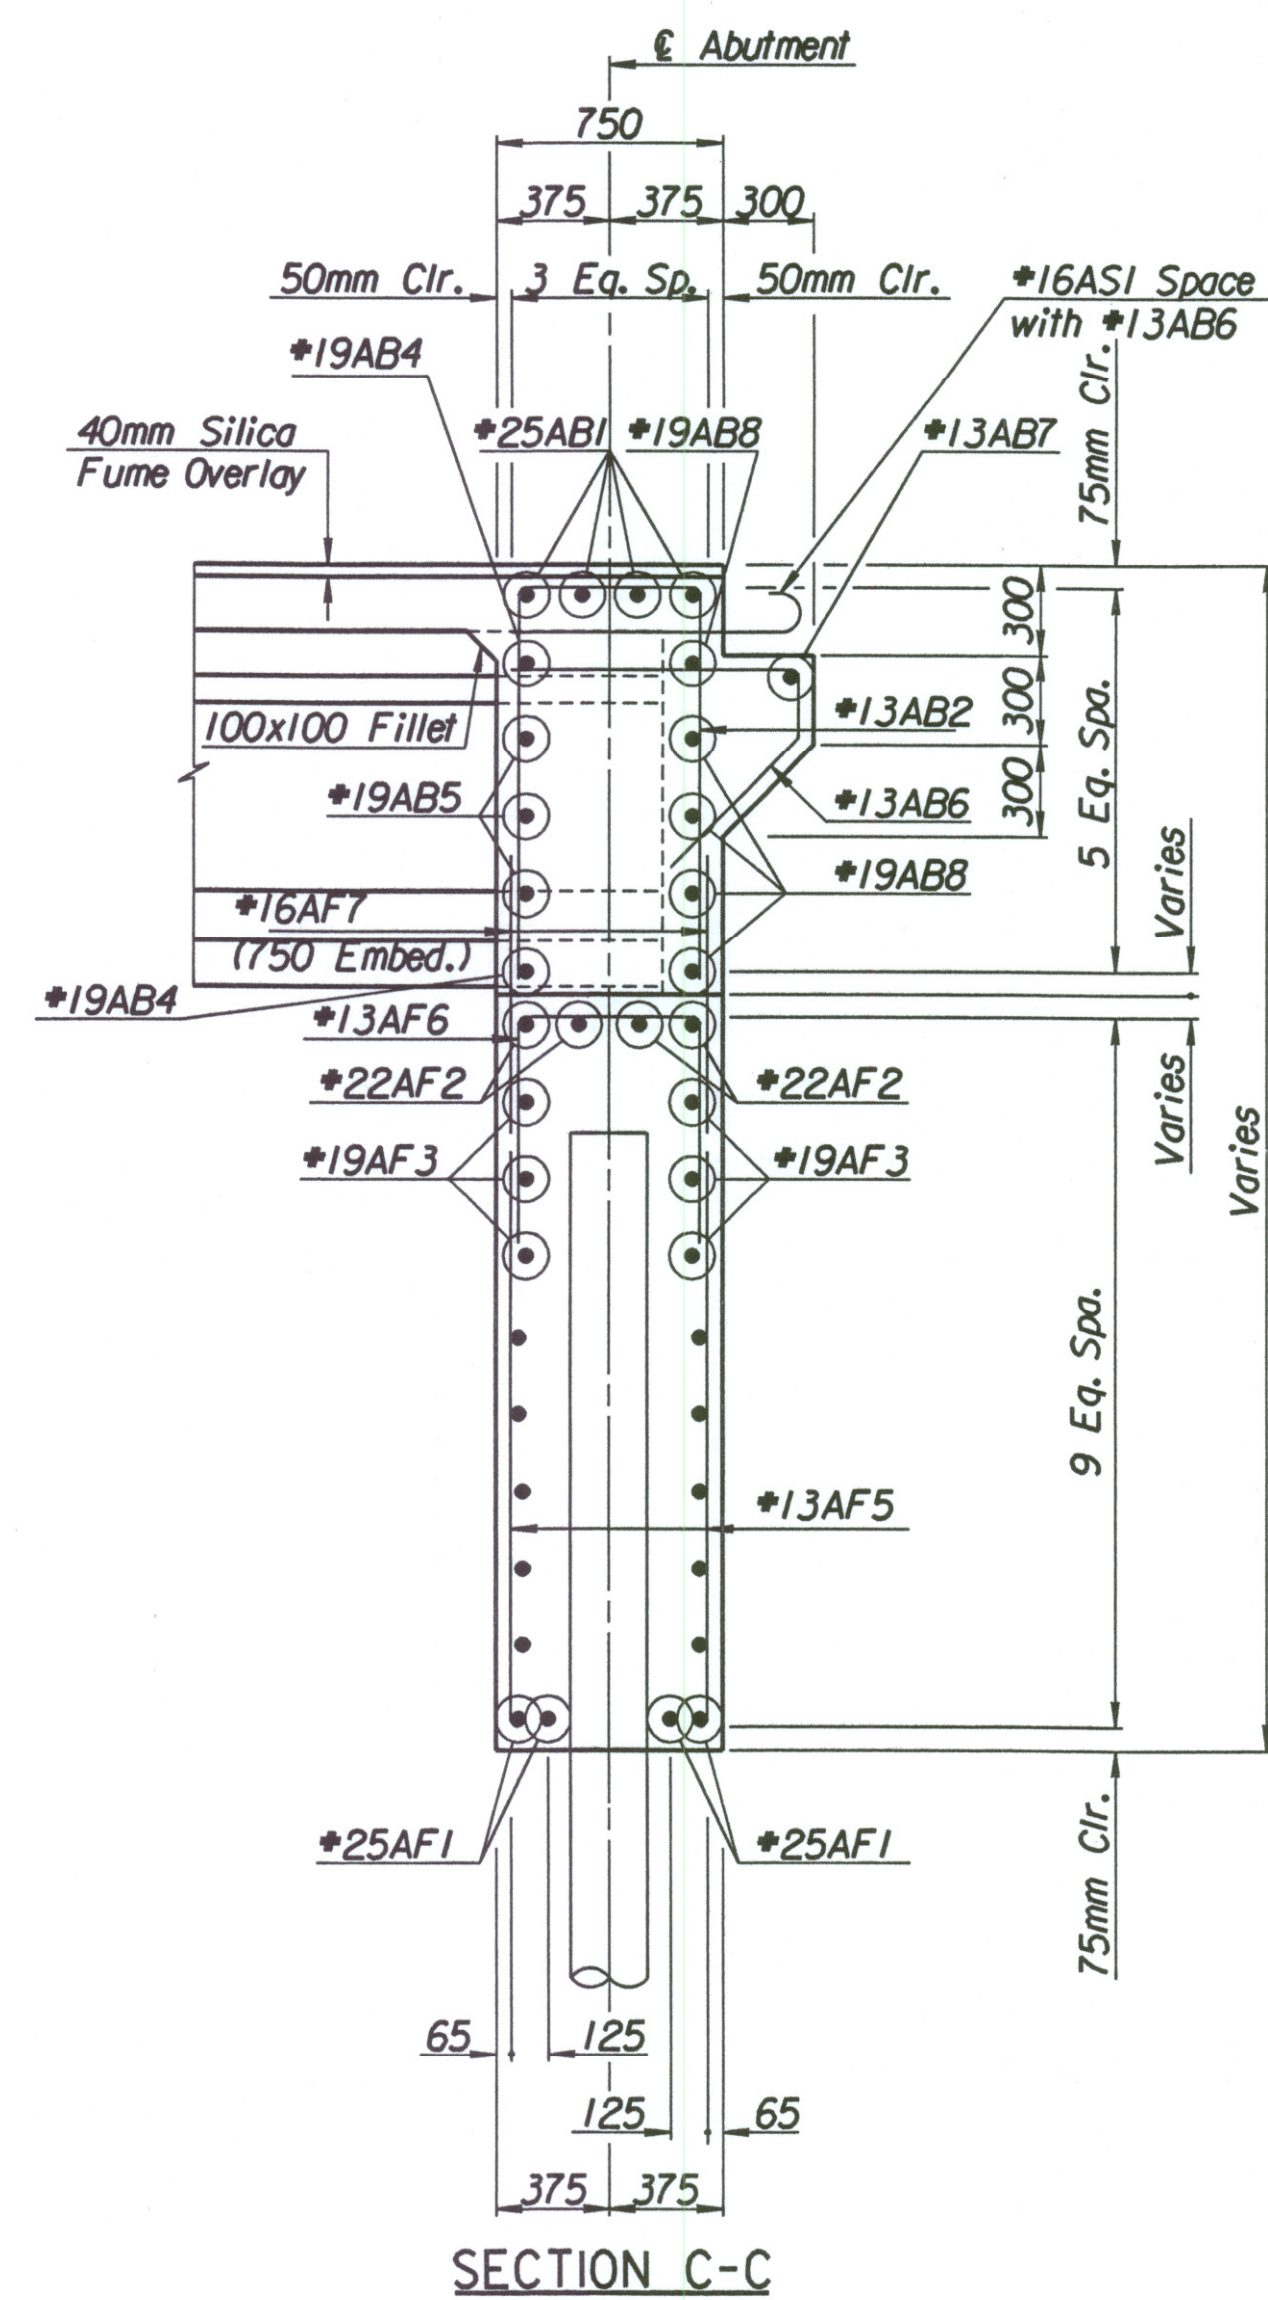
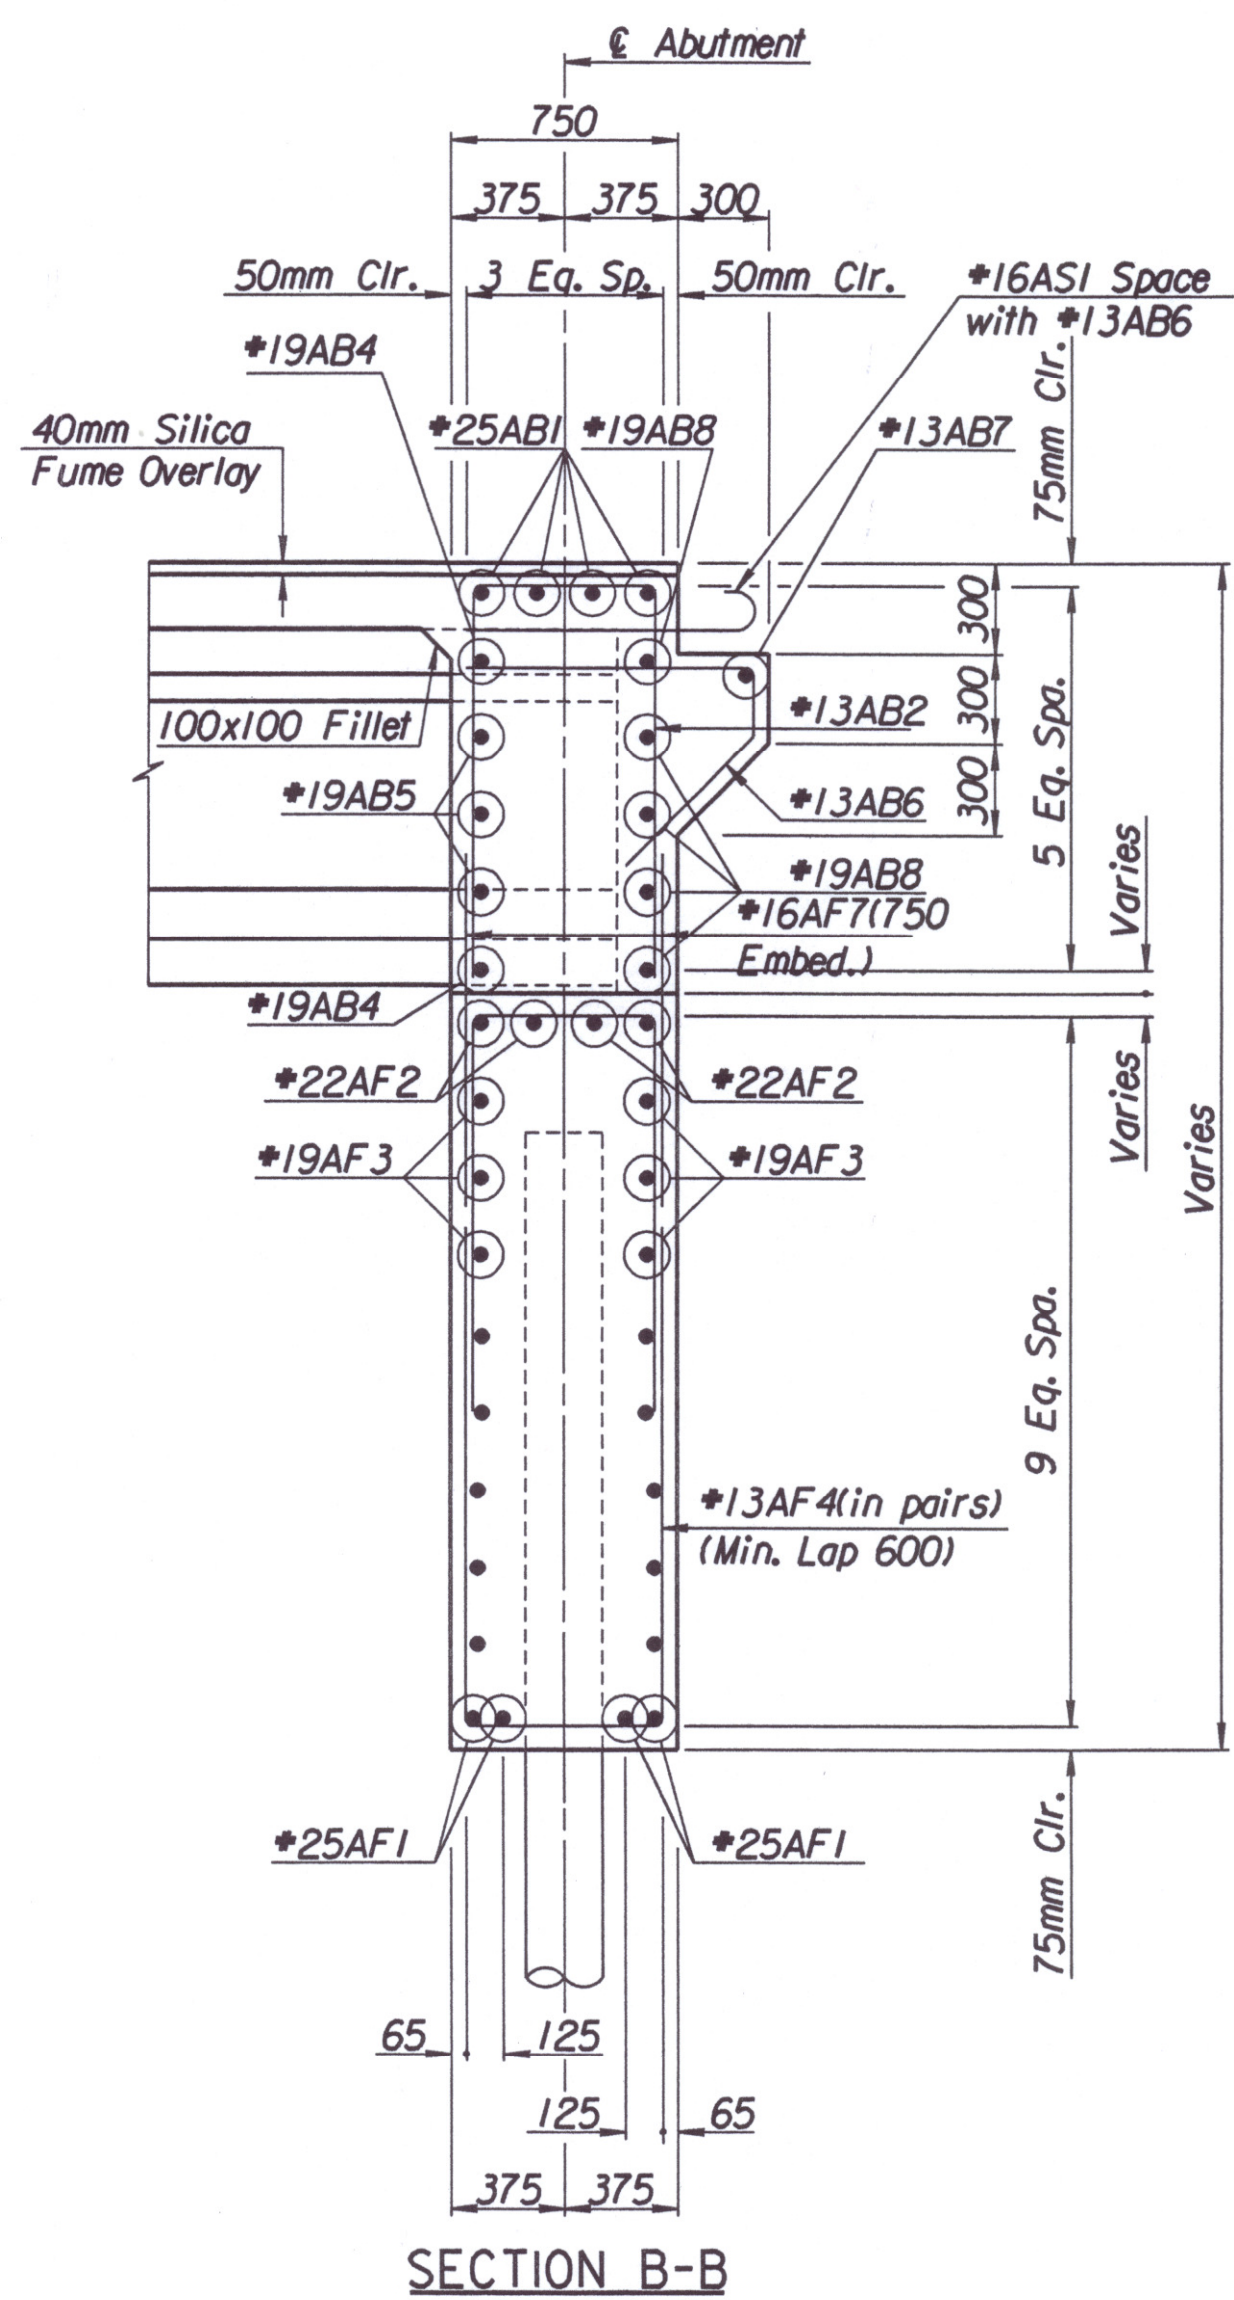



| | | | | |
|--------|-----------------|------|-----------|--------------|
| STATE | PROJECT NO. | YEAR | SHEET NO. | TOTAL SHEETS |
| KANSAS | 54-87 K-6657-01 | 2002 | 506 | 1122 |

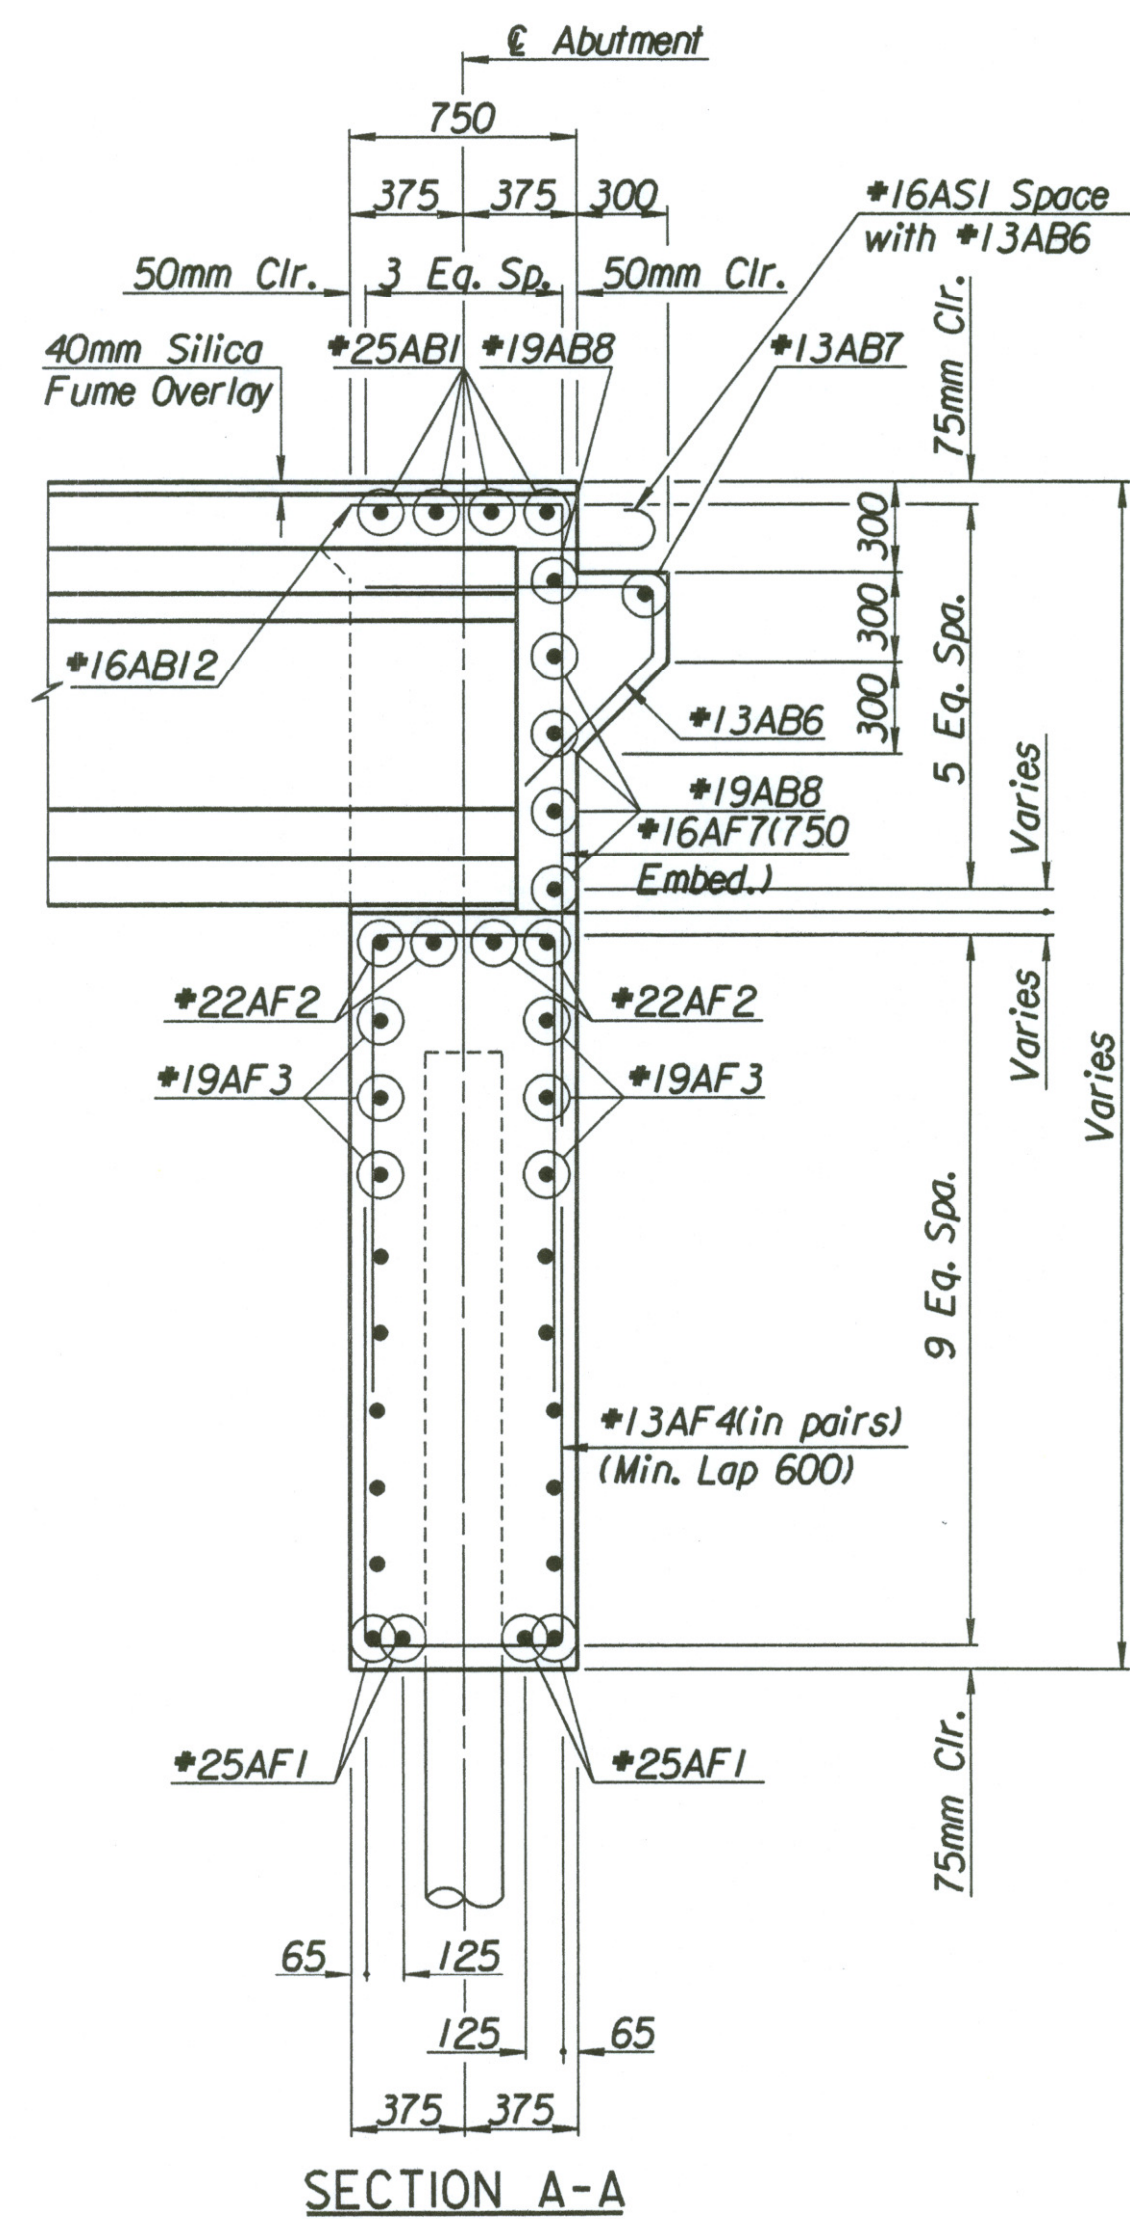

(See Framing Plan for Beam Embedment)

Drawn By: ros
 Plotted By: drp 3-25-2002
 i:/1997/97362/001/bridge/cowskin/Mainline/abmt1wbm1.dgn

| | | | |
|---|-----------|------------|---------------------------|
| No. | Revisions | By | Date |
| CITY OF WICHITA BR. NO. 54-87-19.3(494) W.B. STA. 16+011.650 WEST KELLOGG WESTBOUND MAINLINE OVER COWSKIN CREEK ABUTMENT NO. 1 DETAILS SEDGWICK COUNTY | | | |
|  Professional Engineering Consultants, P.A. 303 S. TOPEKA - WICHITA, KANSAS 67202 316-262-2691 • FAX 316-262-3003 | | | |
| Designed by | RAS | Checked by | RAS |
| Drawn by | RAS | Date | April, 2002 Job No. 97362 |