




STATE	PROJECT NO.	YEAR	SHEET NO.	TOTAL SHEETS
KANSAS	54-87 K-6657-01	2002	510	1122

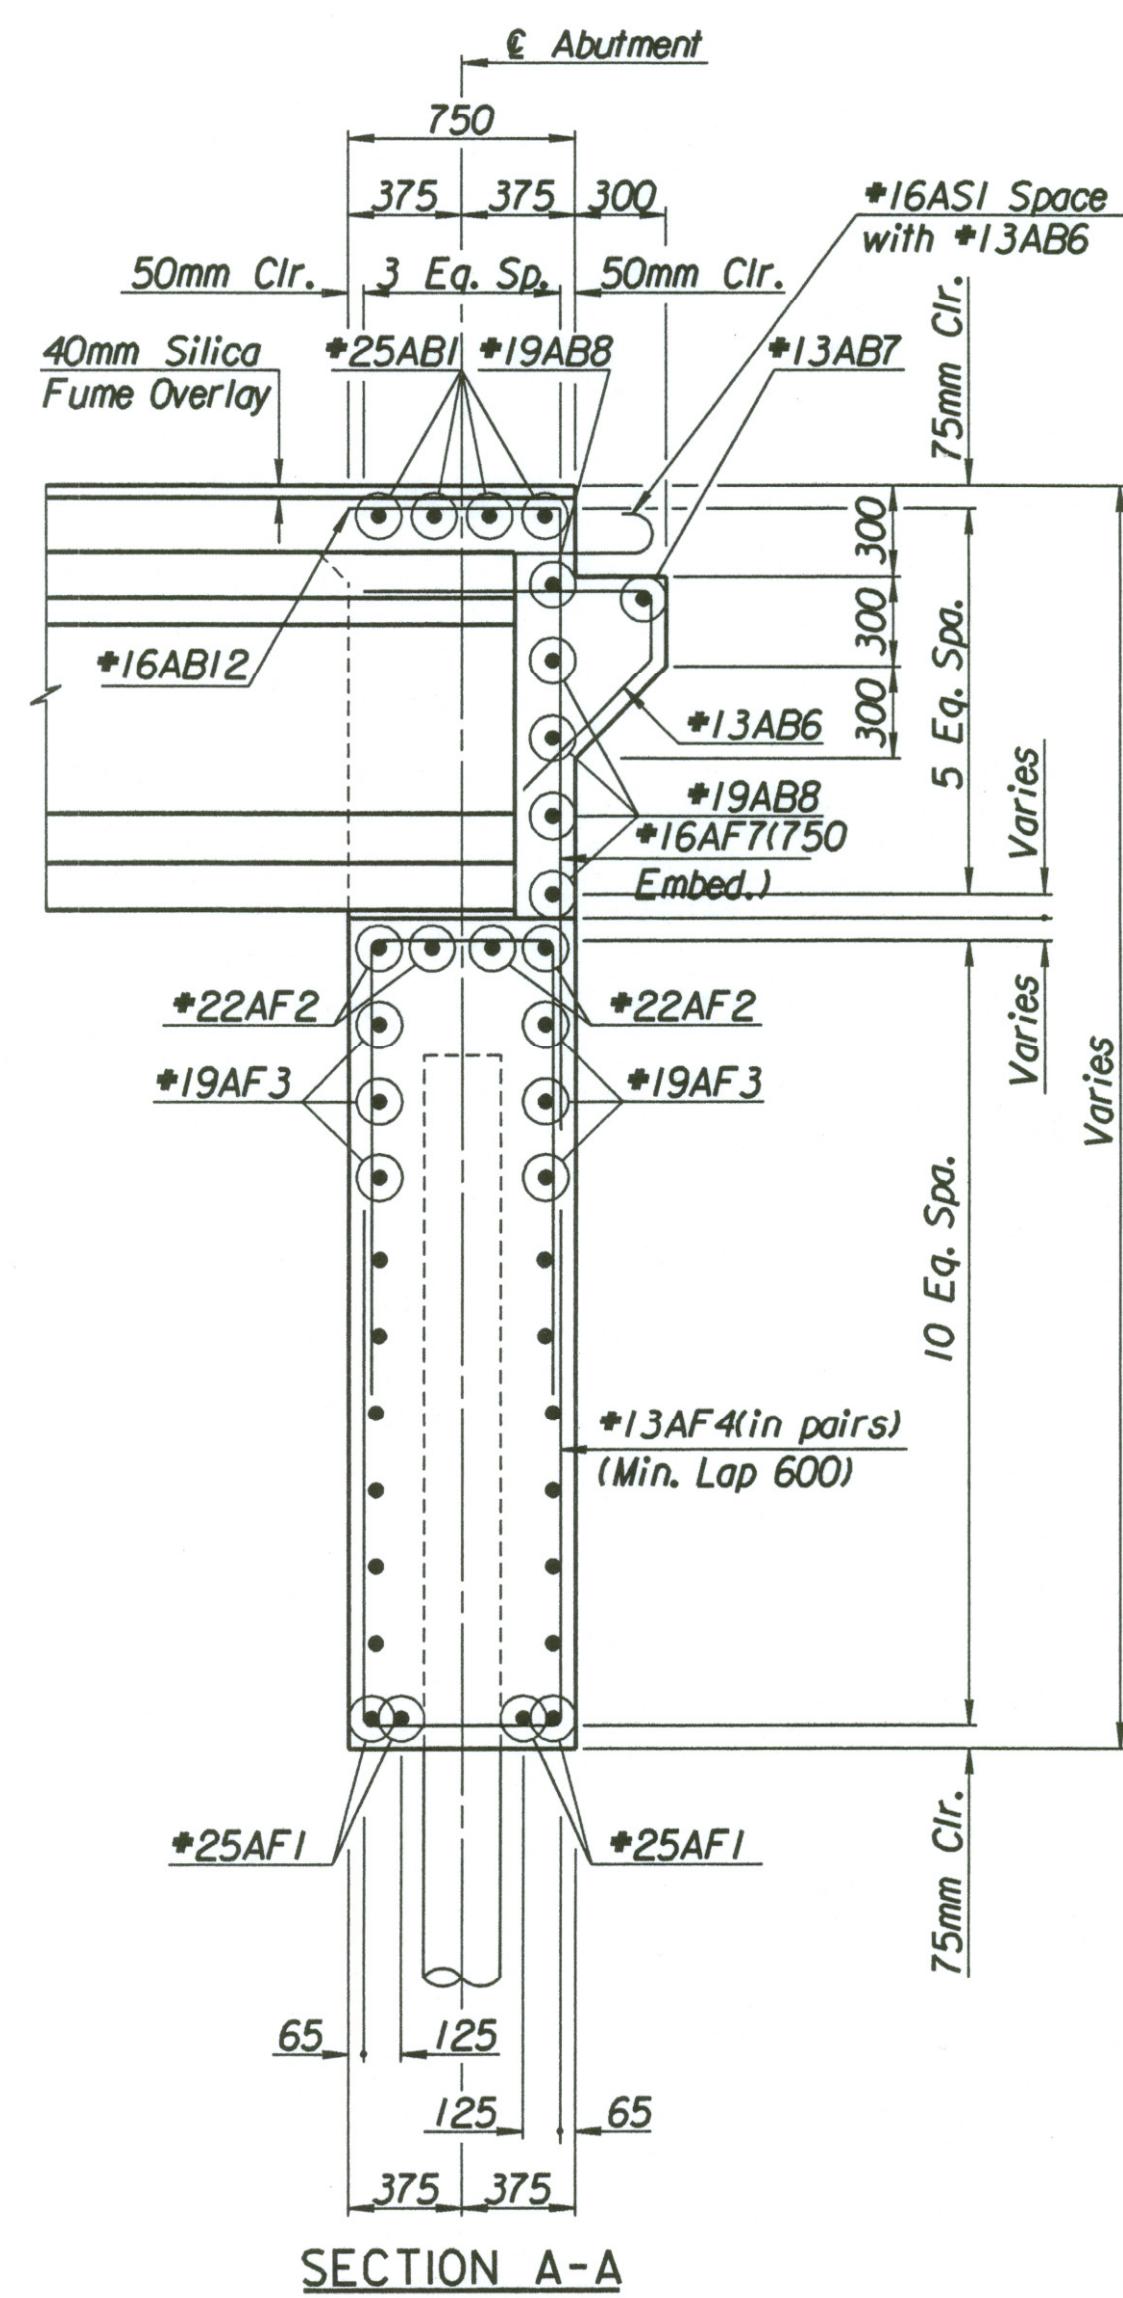

SECTION A-A

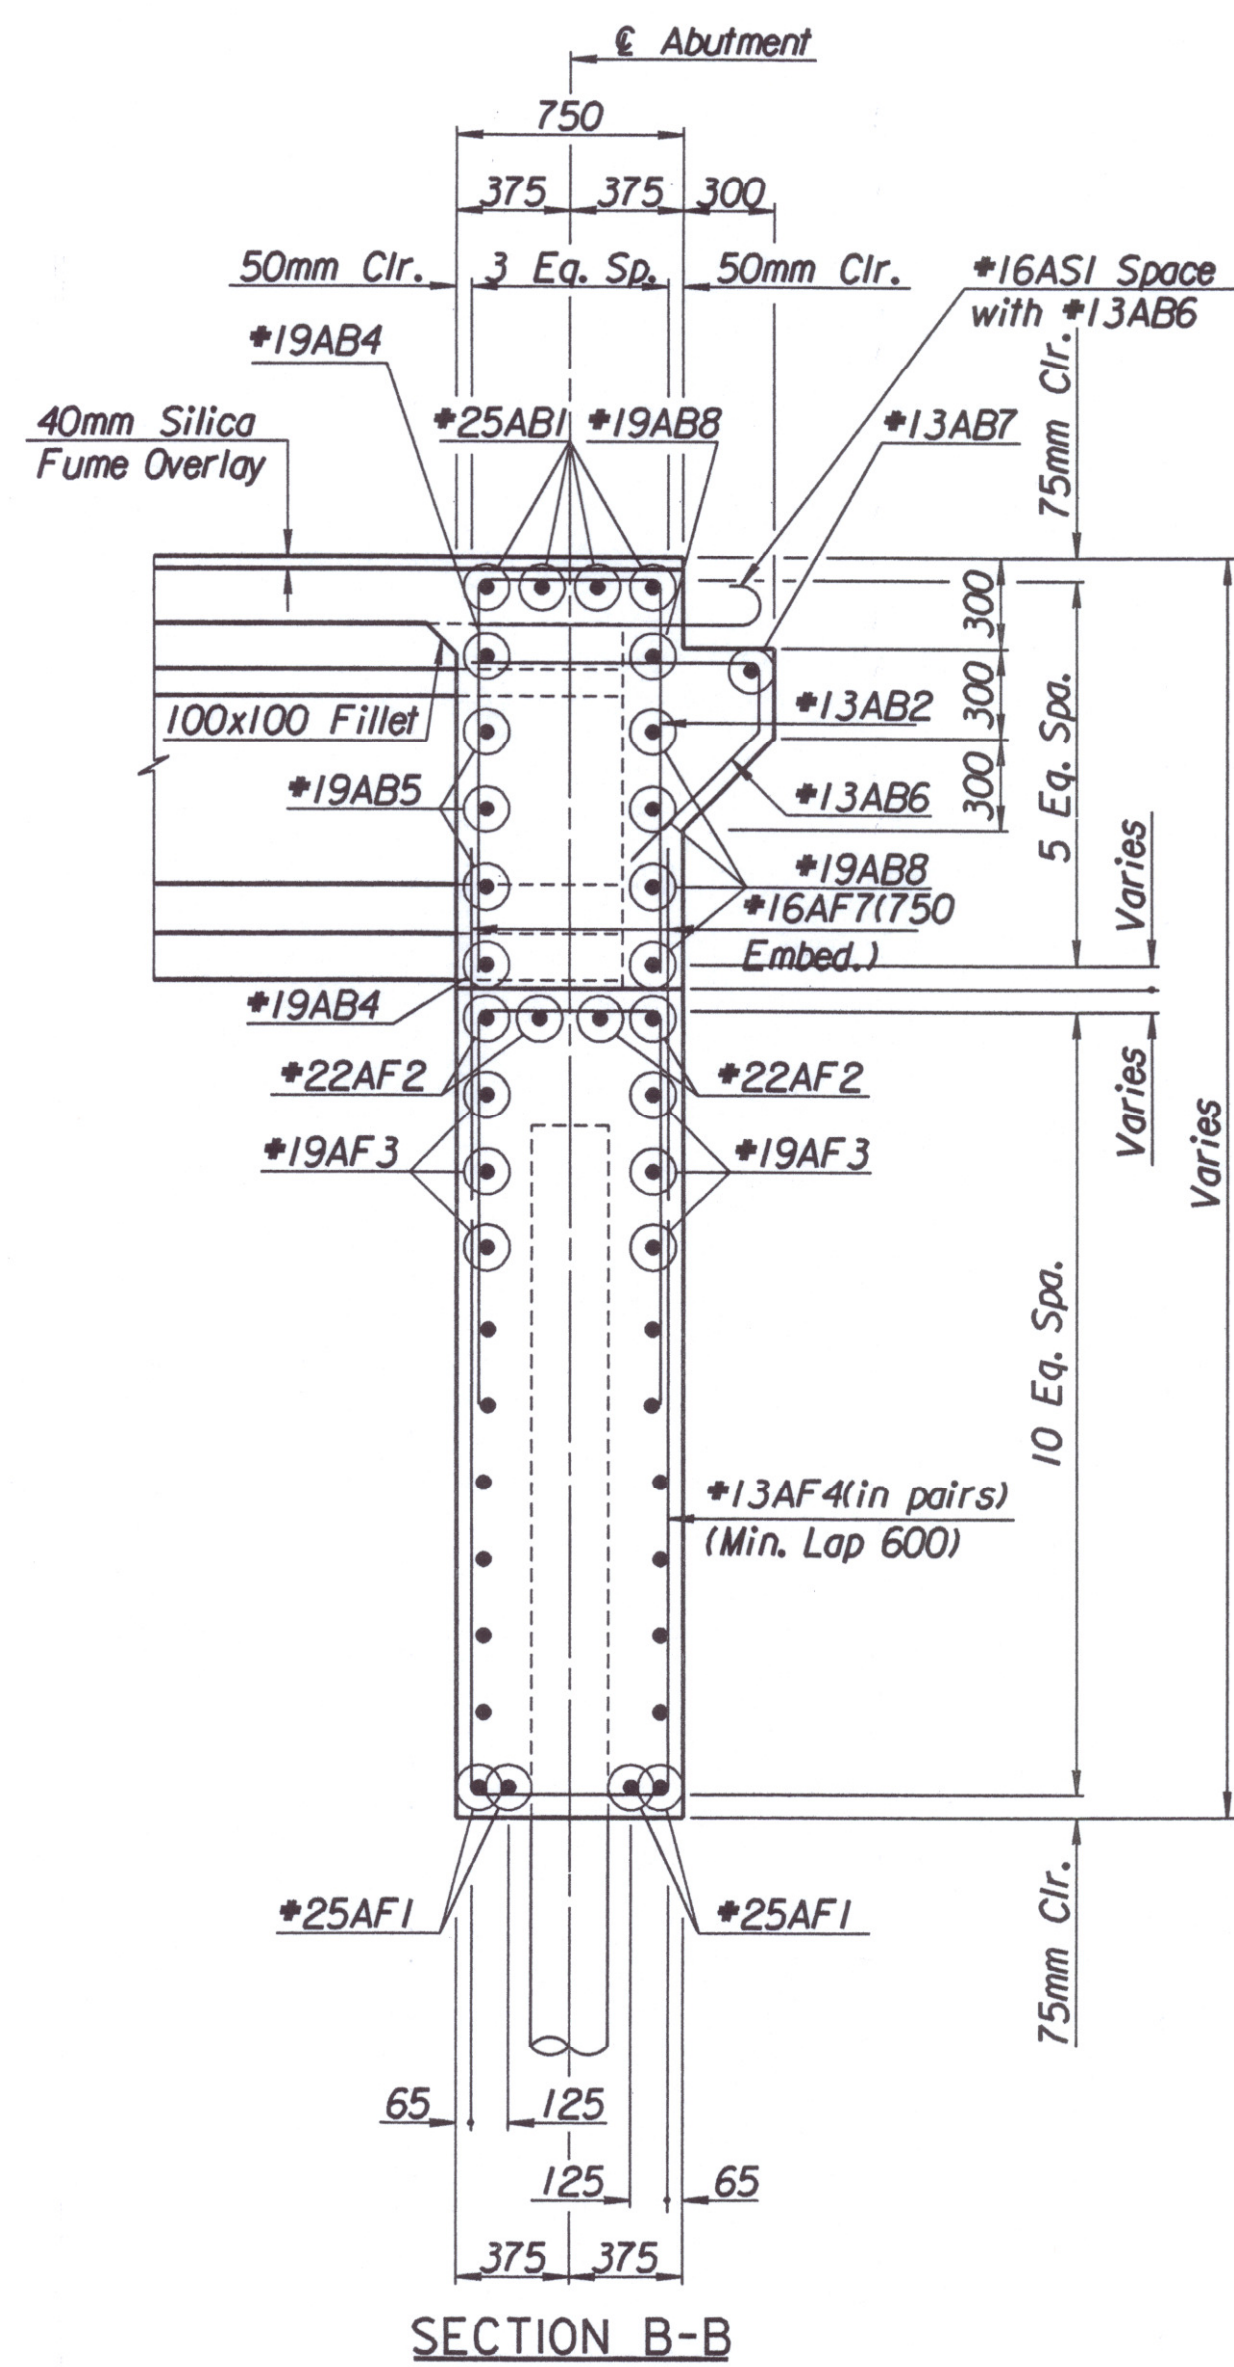

SECTION B-B

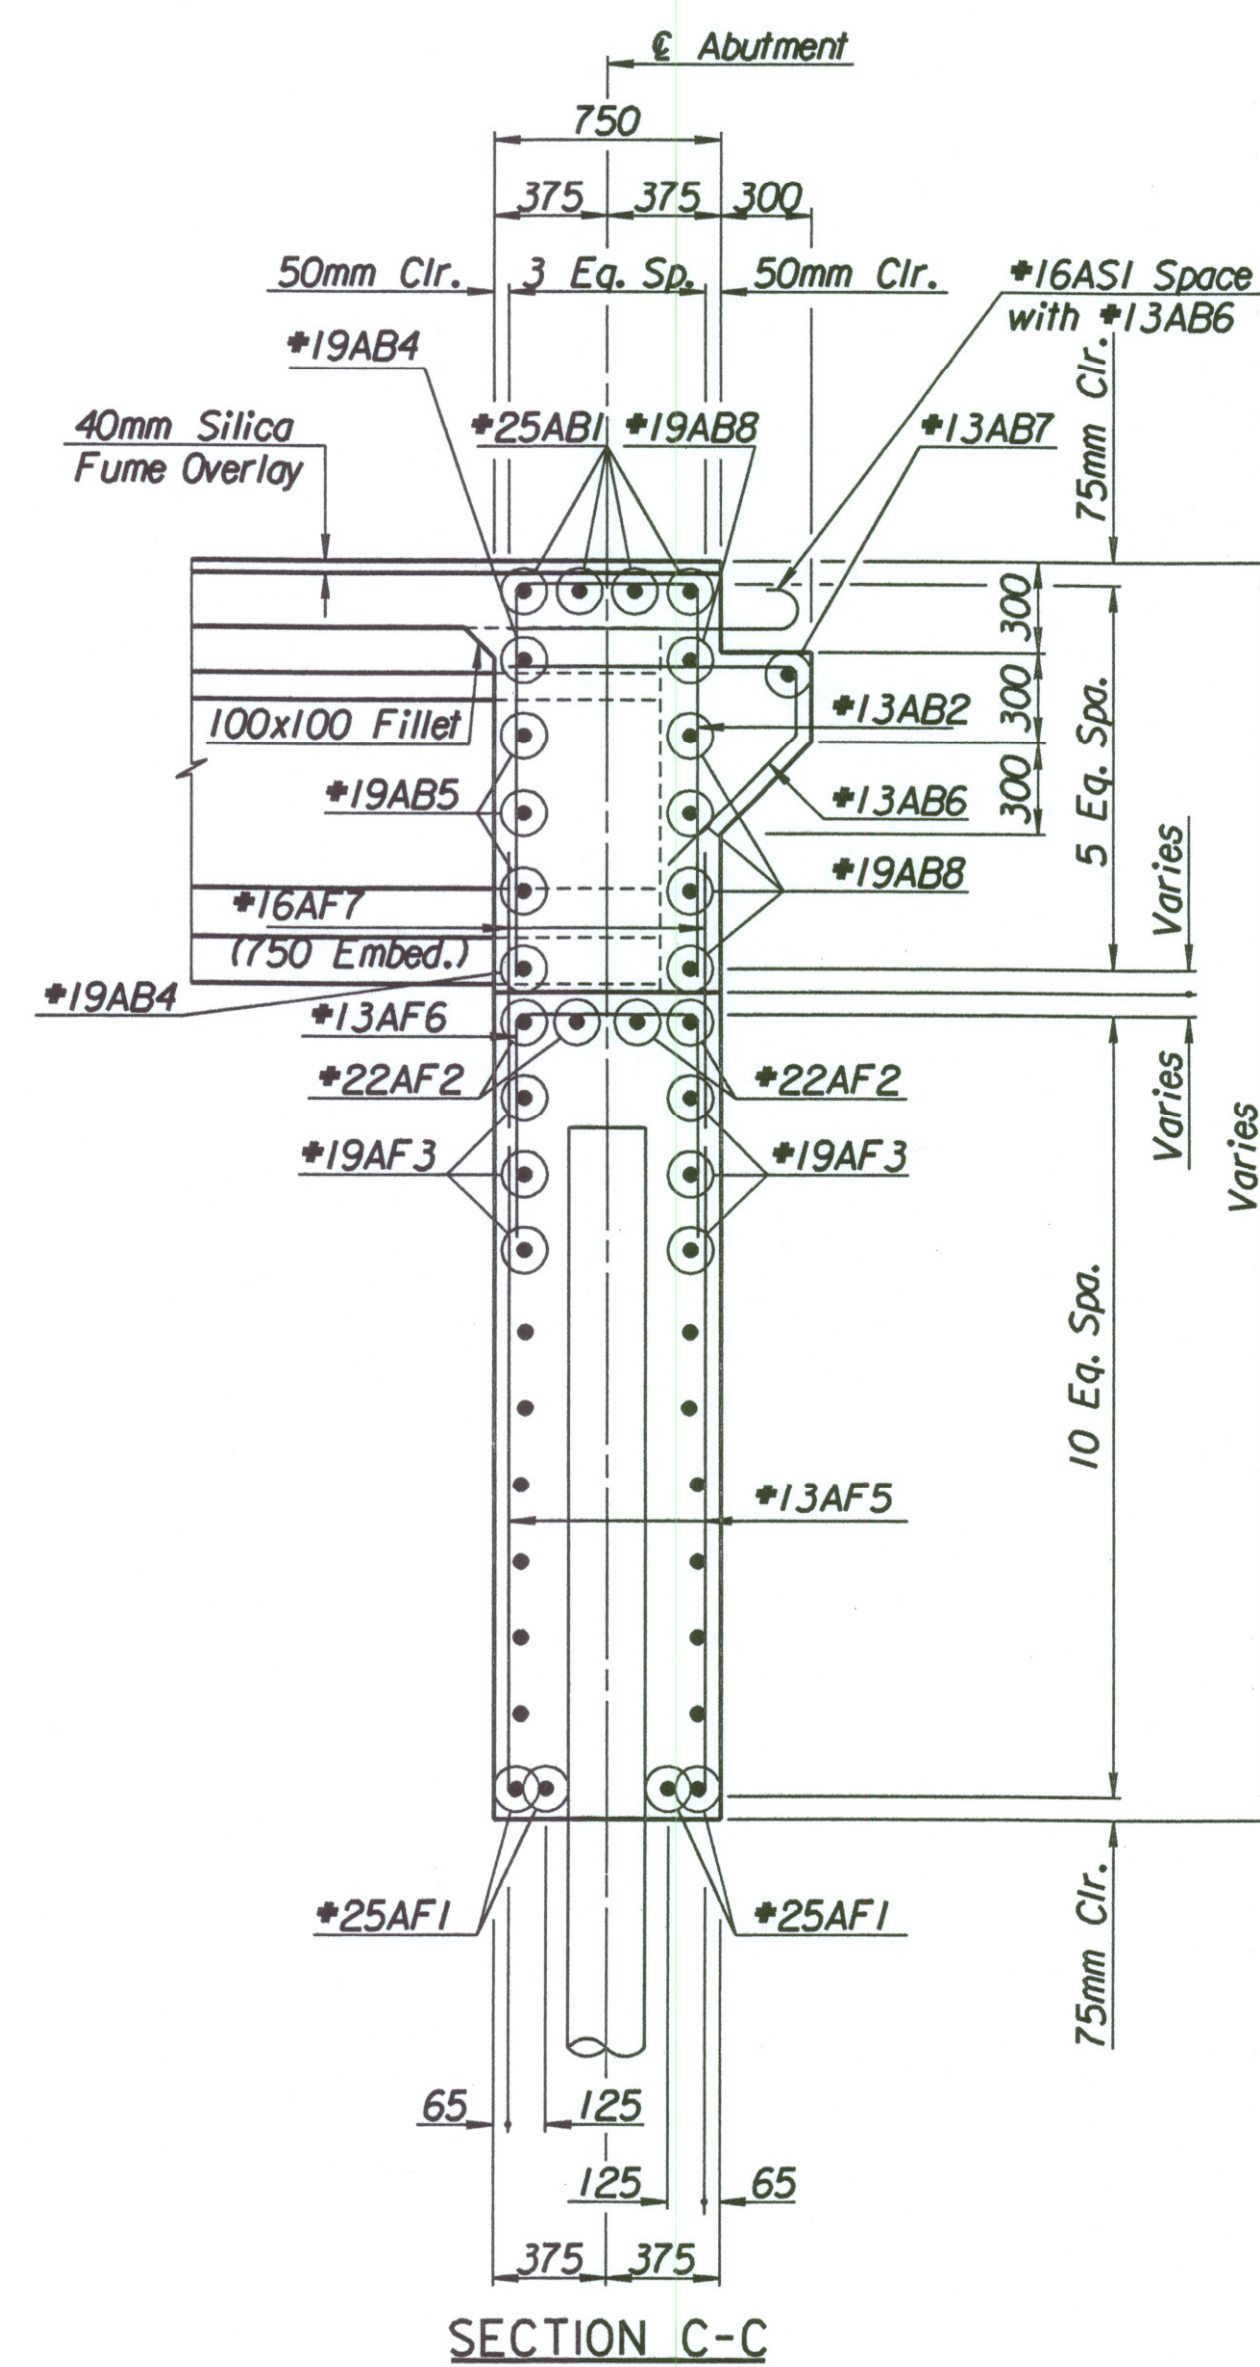

SECTION C-C

(See Framing Plan for Beam Embedment)

Drawn By: ras
 Plotted By: drp 3-25-2002
 I:/1997/97362/001/bridge/cowskin/Mainline/abmt1ebml.dgn

No.	Revisions	By	Date
CITY OF WICHITA BR. NO. 54-87-19.30(493) E.B. STA. 16+01.650 WEST KELLOGG EASTBOUND MAINLINE OVER COWSKIN CREEK ABUTMENT NO. 1 DETAILS SEDGWICK COUNTY			
Professional Engineering Consultants, P.A. 303 S. TOPEKA • WICHITA, KANSAS 67202 316-262-2691 • FAX 316-262-3003			
Designed by	R.A.S.	Checked by	R.A.S.
Drawn by	R.A.S.	Date	April, 2002 Job No. 97362