

STATE OF KANSAS
STATE HIGHWAY COMMISSION

PLAN AND PROFILE OF PROPOSED
STATE HIGHWAY

FEDERAL AID PROJECT

SEDGWICK COUNTY

I 235

PUB. ROAD DIV. NO.	STATE	PROJECT NO.	FISCAL YEAR	SHEET NO.	TOTAL SHEETS
5	KANSAS		1962	1	32

235-871-235-1(49)53
REVISED PLANS Nov. 14, 1962

GRADING
PAVING
BRIDGE
FENCING
SEEDING

INDEX OF SHEETS



SHEET NO.	TITLE
1	TITLE
2	TYPICAL SECTIONS
3-5	PLAN-PROFILE SHEETS
6-10	PAVEMENT DETAILS
11	I 235 FENCING
12	GUARD FENCE
13	HIGHWAY FENCE (CHAIN LINK)
14	INTERSTATE SIGN POST BASE PLATES & FOOTINGS
15	LIGHTING DETAILS
16	METAL END SECTIONS
17-18	TRIPLE 10'x8'R.C.B. BRIDGE DETAILS, BR. NO. 235-87-24.91
19	BRIDGE EXC. SHEET
20	SUPPORTS & SPACERS FOR REINF. STEEL
21-22	QUANTITY SHEETS
23	SEEDING
24	TRAFFIC CONTROL
25	CONST. IDENTIFICATION SIGNS
26-32	CROSS SECTIONS
10 AR	GUTTER INLET

DESIGN DESIGNATION (I 235)

ADT (1957)	1770
ADT (1975)	7075
DHV	920
D	60%
T	5%
V	60 M.P.H.
C. OF A.	FULL
For Turning Movement & U.S. 81 Traffic See Sh. No. 4	

CONVENTIONAL SIGNS

COUNTY LINE	RETAINING WALL
CITY, VILLAGE, OR BOROUGH	BASE OR SURVEY LINE
STATE OR NATIONAL LINE	LEVEE
TOWNSHIP LINE	CULVERTS
SECTION LINE	DROP INLETS
GRANT LINE	TROLLEY POLE
FENCE LINE	POWER LINE
GUARD FENCE	TELEPHONE OR TELEGRAPH LINE
UNFENCED PROPERTY	MARSH
RIGHT OF WAY LINE	HEDGE
TRAVELLED WAY	TREES
RAILROADS	GRADE ELEVATION

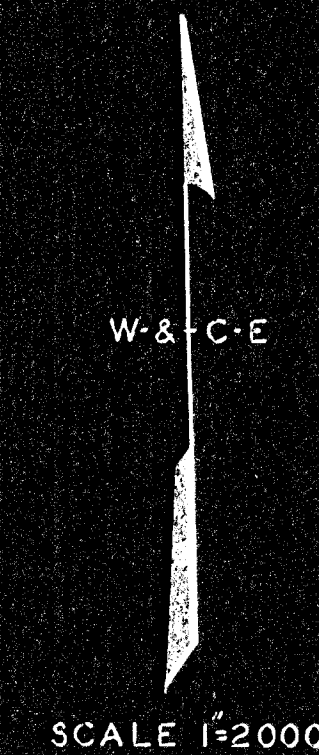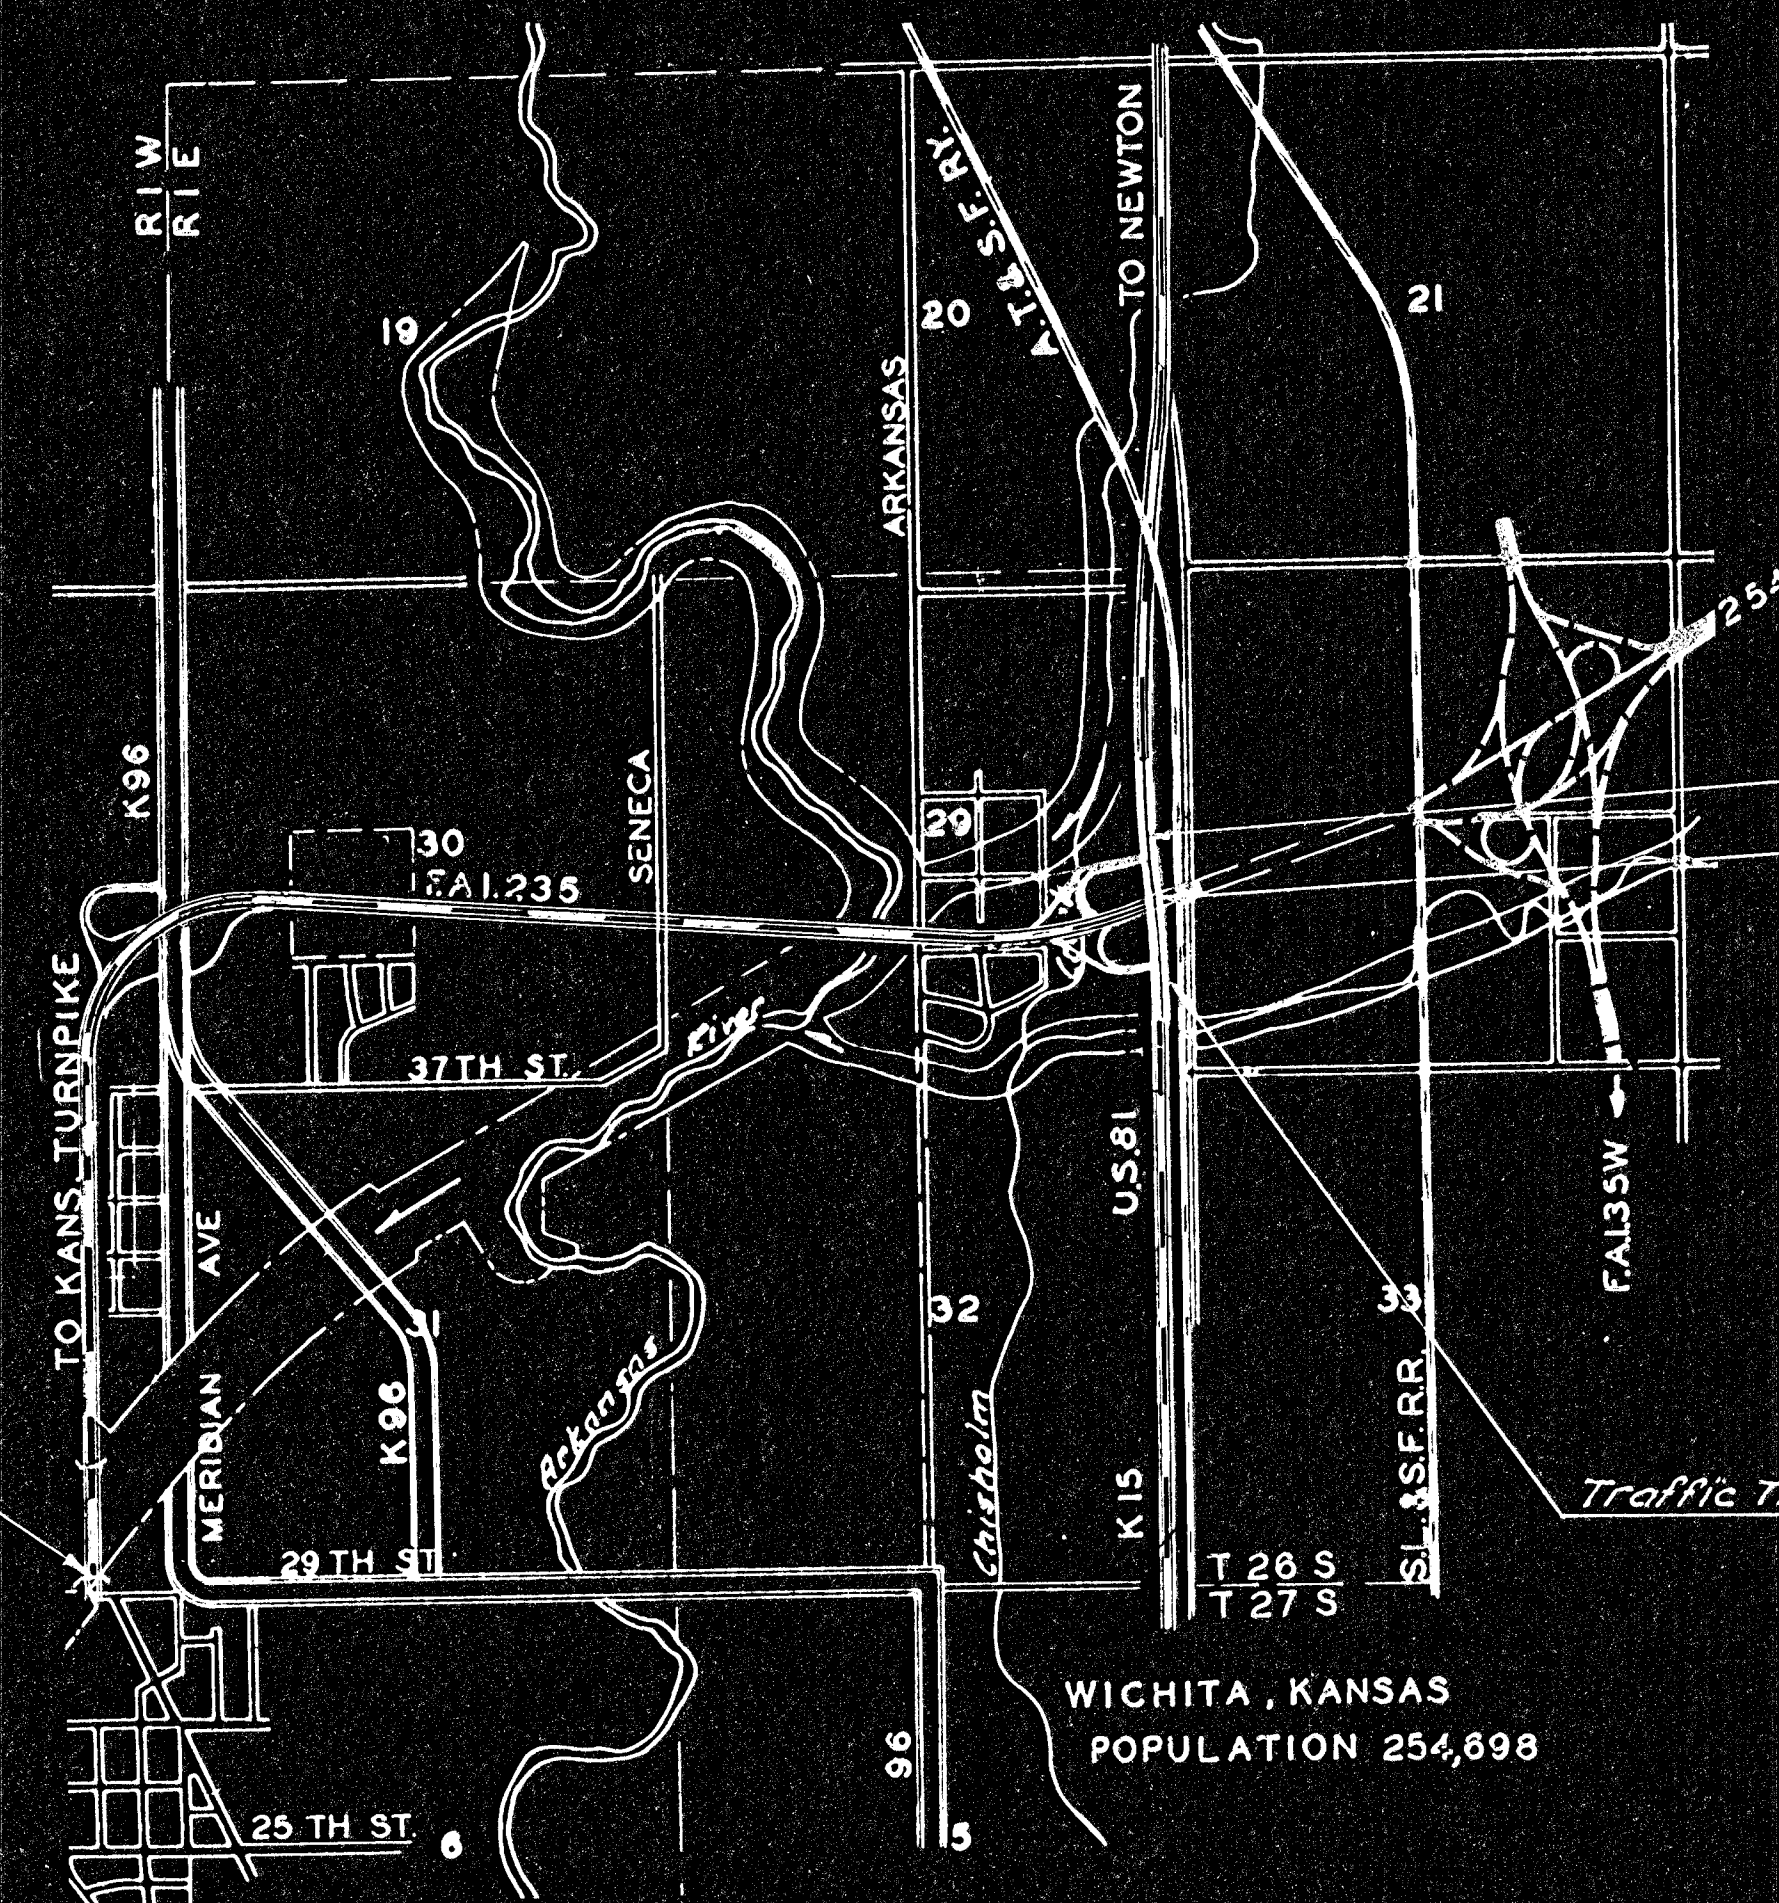

Sta. 448+72.82 (75550 ft)
Extend 3-10'x8'x48' R.C.B.
Bridge No. 235-87-24.91

STA. 448+72.82 BEGIN & END
Proj. No. 235-871-235-1(49)53 =
Sta. 99+93.75 on
Proj. No. 81-7-FAI 30 C =
Sta. 448+72.82 on
Proj. No. 235-87-1235-1(5)49 Pt. III

COMPLETED CONSTRUCTION PLANS
HAVE BEEN MICROFILMED
PER ANY CHANGES MADE
ON CONSTRUCTION SEE
ROLL 490 PAGE 508

RECOM. FOR APPROVAL DATE

ENGINEER OF DESIGN
STATE HIGHWAY COMMISSION OF KANSAS

APPROVED DATE

STATE HIGHWAY ENGINEER
STATE HIGHWAY COMMISSION OF KANSAS

WILSON & CO. ENGRS. DATE May 1962

RECOM. FOR APPROVAL DATE

ENGINEER
BUREAU OF PUBLIC ROADS
DEPARTMENT OF COMMERCE

APPROVED DATE

DISTRICT ENGINEER
BUREAU OF PUBLIC ROADS
DEPARTMENT OF COMMERCE