
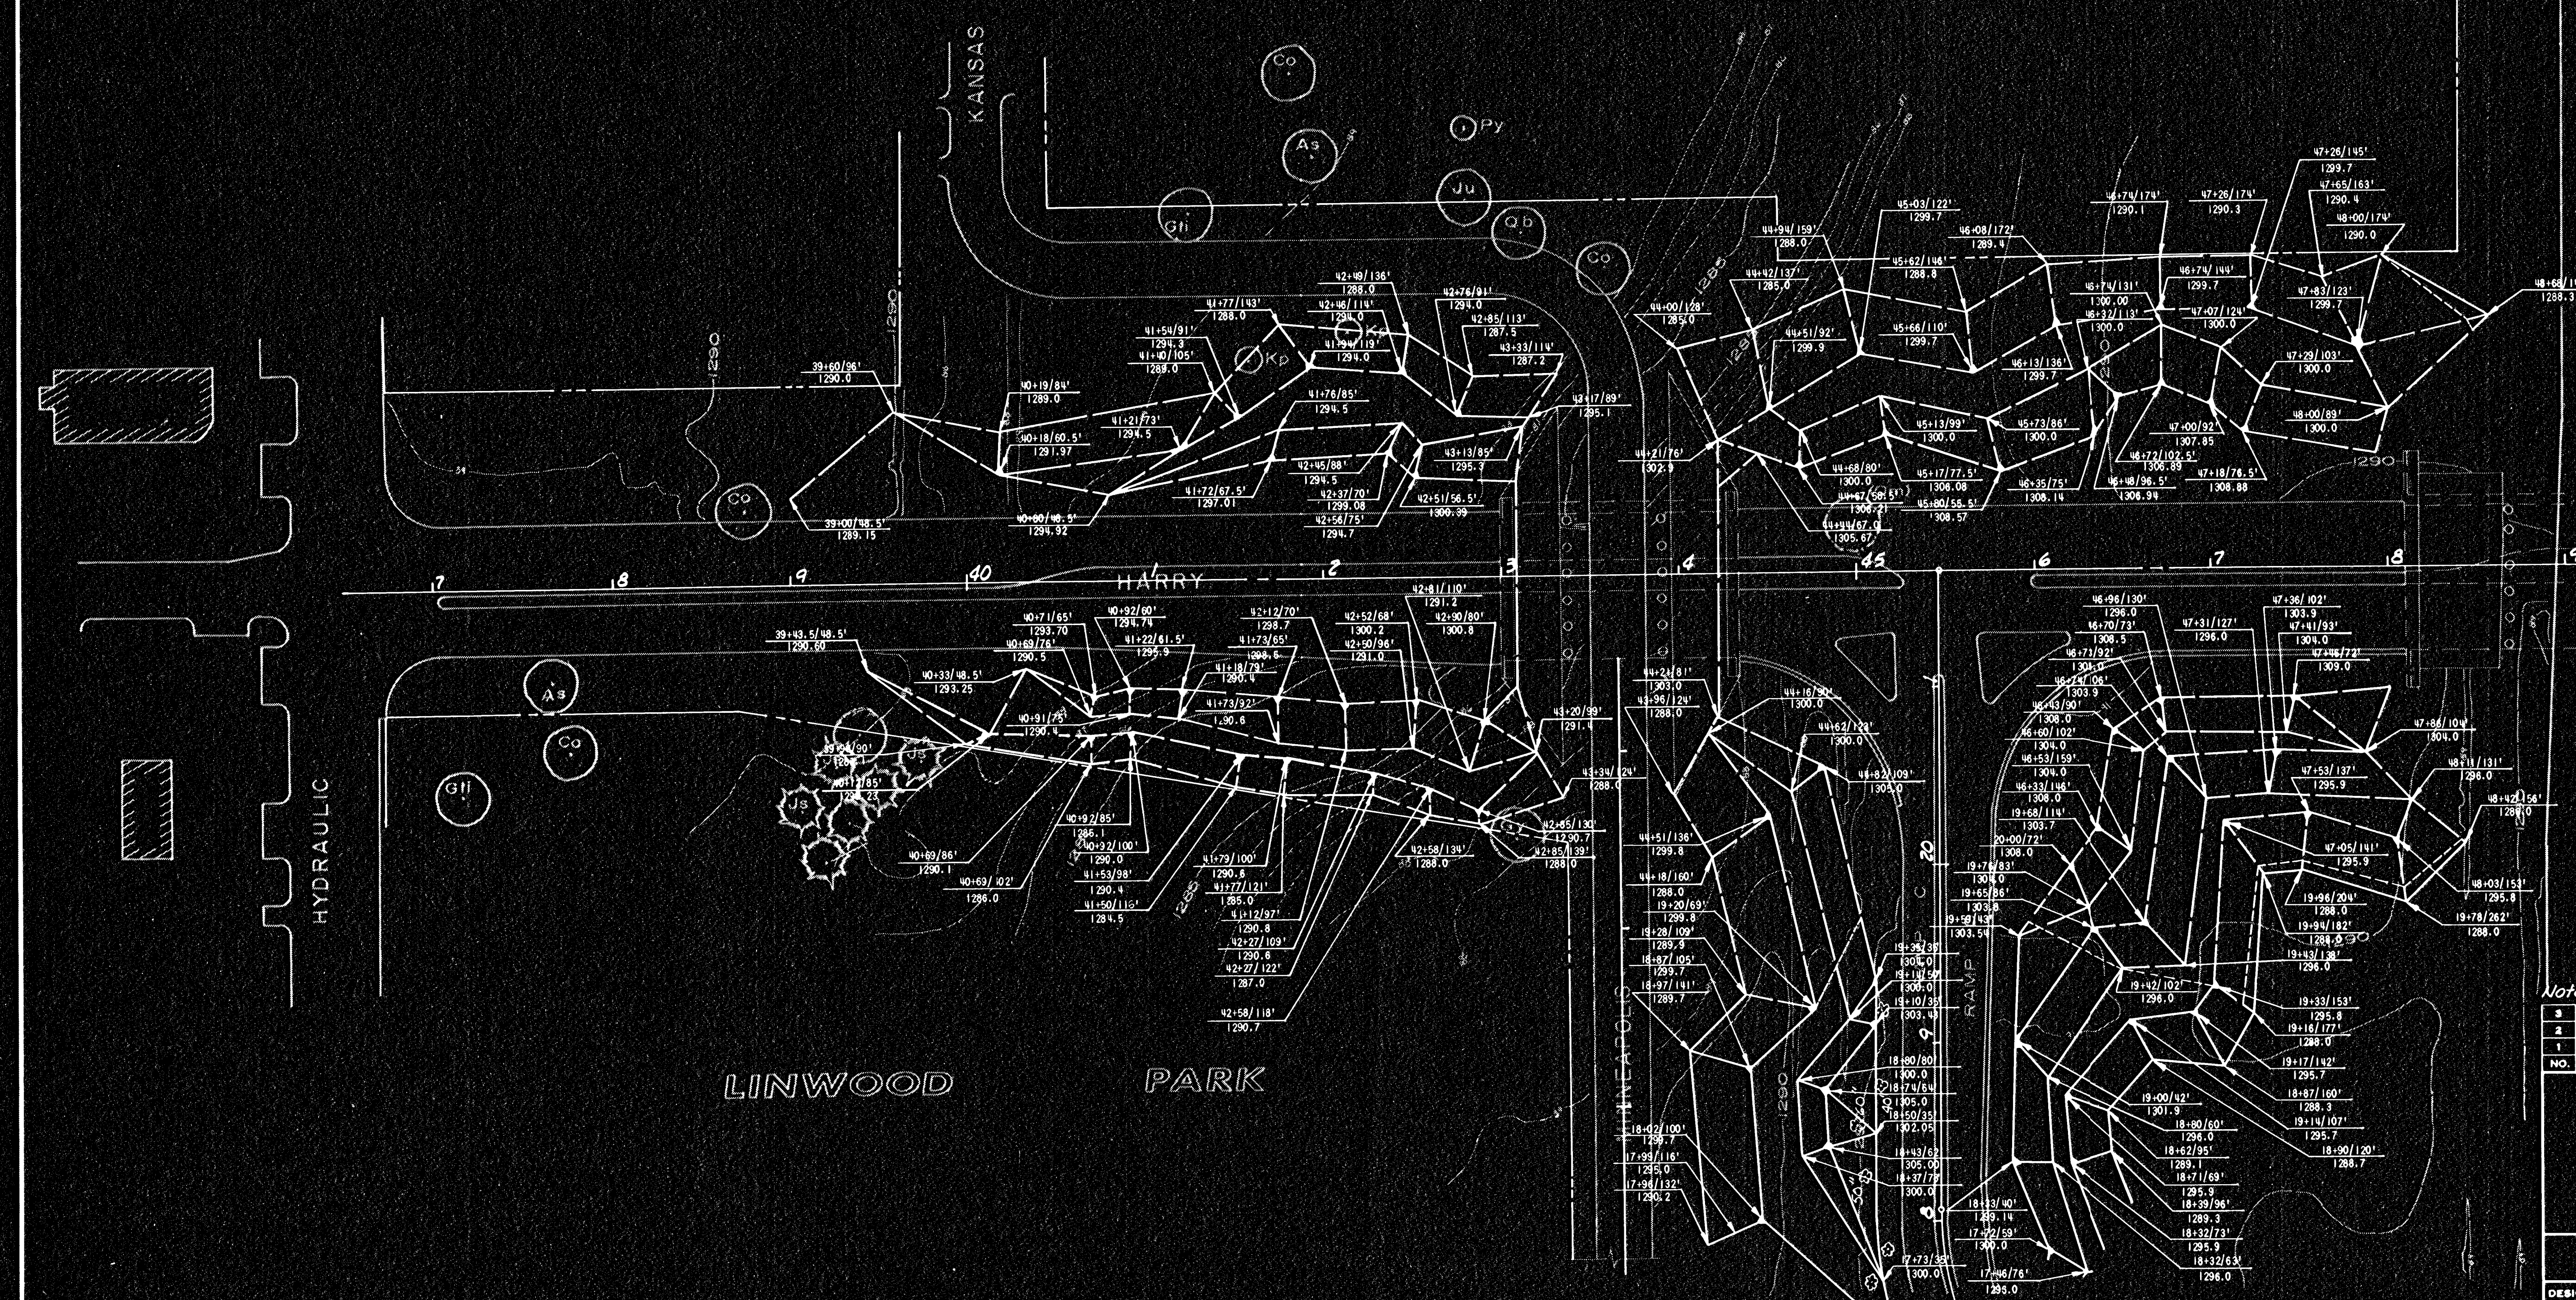


F.H.W.A. REGION NO.	STATE	PROJECT NO.	FISCAL YEAR	SHEET NO.	TOTAL SHEETS
7	KANSAS	4	1976	175	304

35W-67 I 35W-1(33) 40 CONSTRUCTION PHASE 3

SCALE 1" = 50'

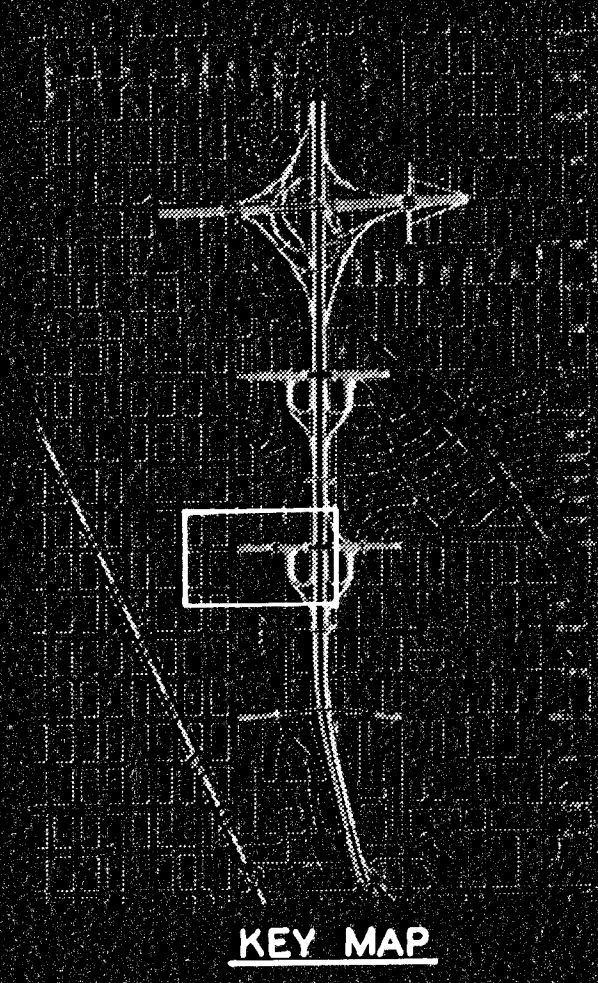

THE LOCATIONS AND ELEVATIONS OF THE REFERENCE POINTS AS SHOWN ON THESE PLANS ARE APPROXIMATE AND WERE USED ONLY FOR DETERMINING QUANTITIES AND TO INSURE PROPER DRAINAGE. ALL SURFACES OF THE LANDS SHOWN SHALL BE ROUNDED DURING CONSTRUCTION TO GIVE A FREE-FORM APPEARANCE. THE VERTICAL ELEVATIONS MAY BE VARIED PLUS OR MINUS ONE-HALF FOOT DURING CONSTRUCTION AS APPROVED BY THE ENGINEER IN THE FIELD.

Note: Dashed Lines Indicate Completed Work.

NO.	DATE	REVISIONS	BY	APP'D
1	2-4-75	Revised Grading-Park Areas	J.W.W.	

STATE HIGHWAY COMMISSION OF KANSAS

I 35 W
GRADING PLAN

WILSON & COMPANY
ENGINEERS & ARCHITECTS
SALINA, KANSAS

DESIGNED J.W.W. TRACED M.J.V. CHECKED S.R.T.