


LINWOOD PARK

WICHITA DRAINAGE CANAL

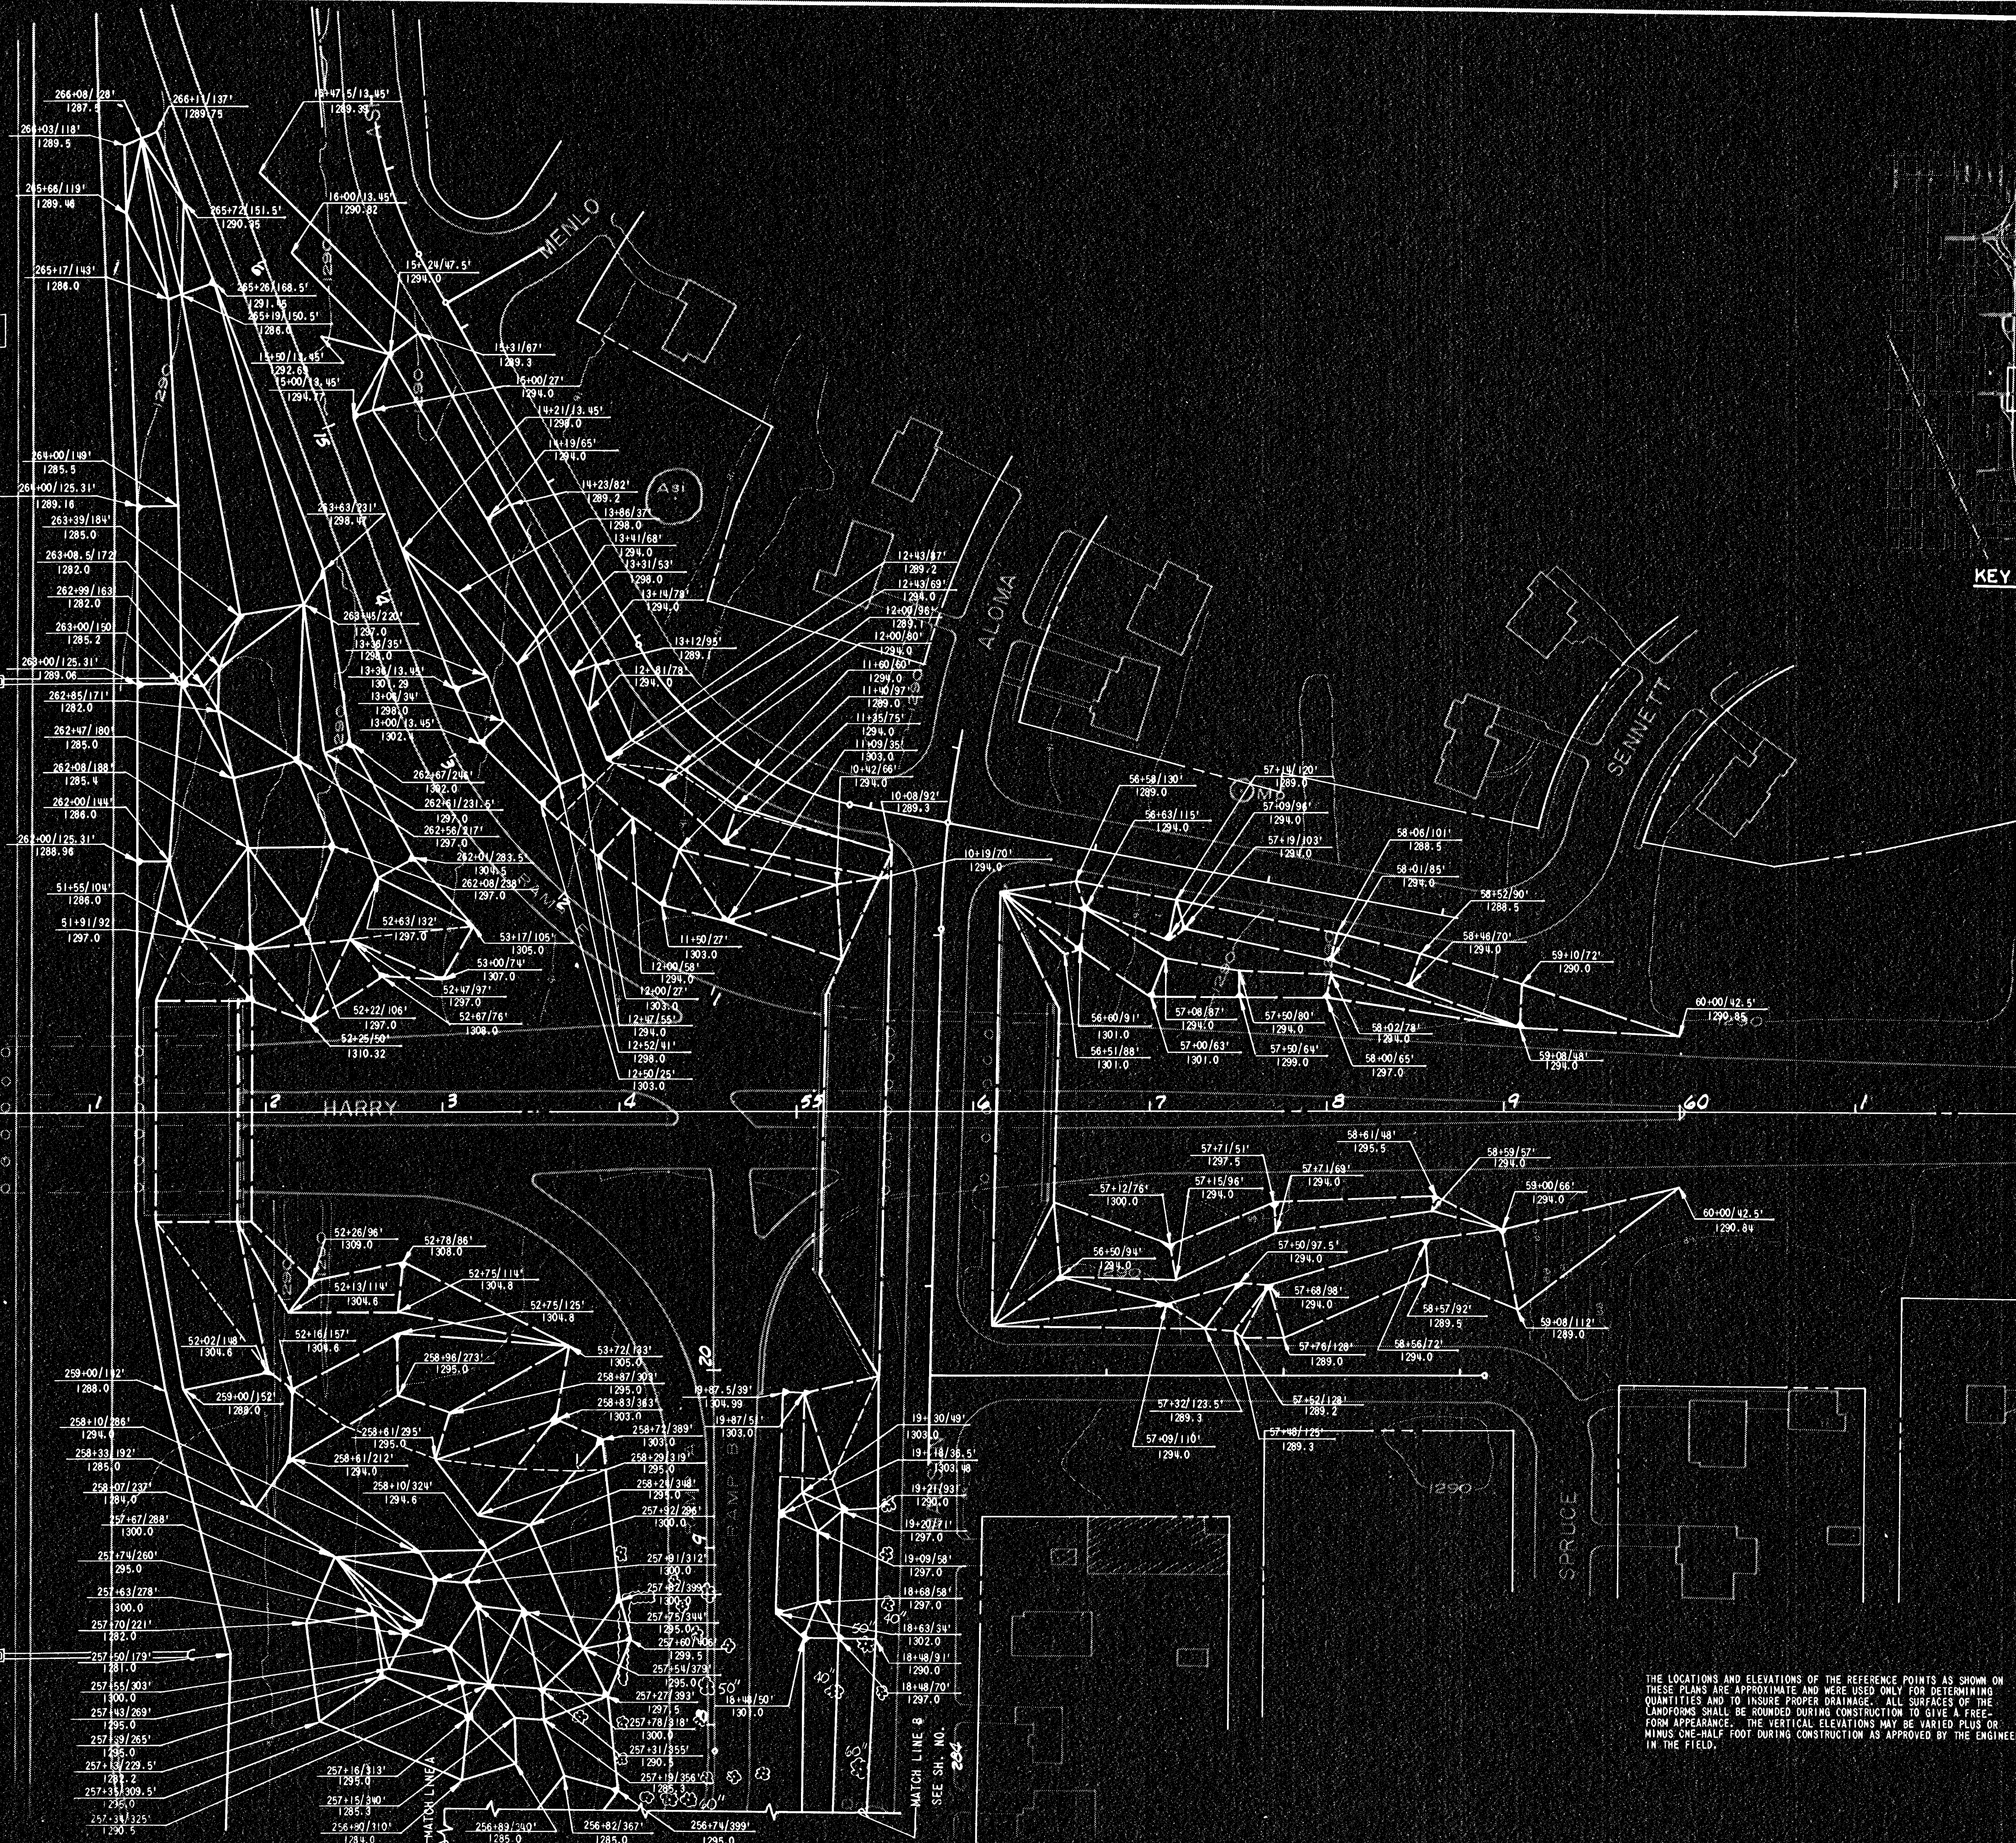

F H W A REGION NO.	STATE	PROJECT NO.	FISCAL YEAR	SHEET NO.	TOTAL SHEETS
7	KANSAS	#	1976	176	304

*35W-87 I 35W-1(33)46

CONSTRUCTION PHASE 3

SCALE: 1" = 50'

KEY MAP

Note: Dashed Lines Indicate Completed Work.

NO.	DATE	REVISIONS	BY	APP'D
3				
2				
1				
NO.	DATE	REVISIONS	BY	APP'D
STATE HIGHWAY COMMISSION OF KANSAS				
I 35 W				
GRADING PLAN				
WILSON & COMPANY				
ENGINEERS & ARCHITECTS				
SALINA, KANSAS				
DESIGNED	JKW	TRACED	MJV	CHECKED
				SRT

64-100C.B.