


F H W A REGION NO.	STATE	PROJECT NO.	FISCAL YEAR	SHEET NO.	TOTAL SHEETS
7	KANSAS	*	1976	184	304

35W-87 & 35W-1(33)46 CONSTRUCTION PHASE 3

SCALE 1" = 50'

KEY MAP

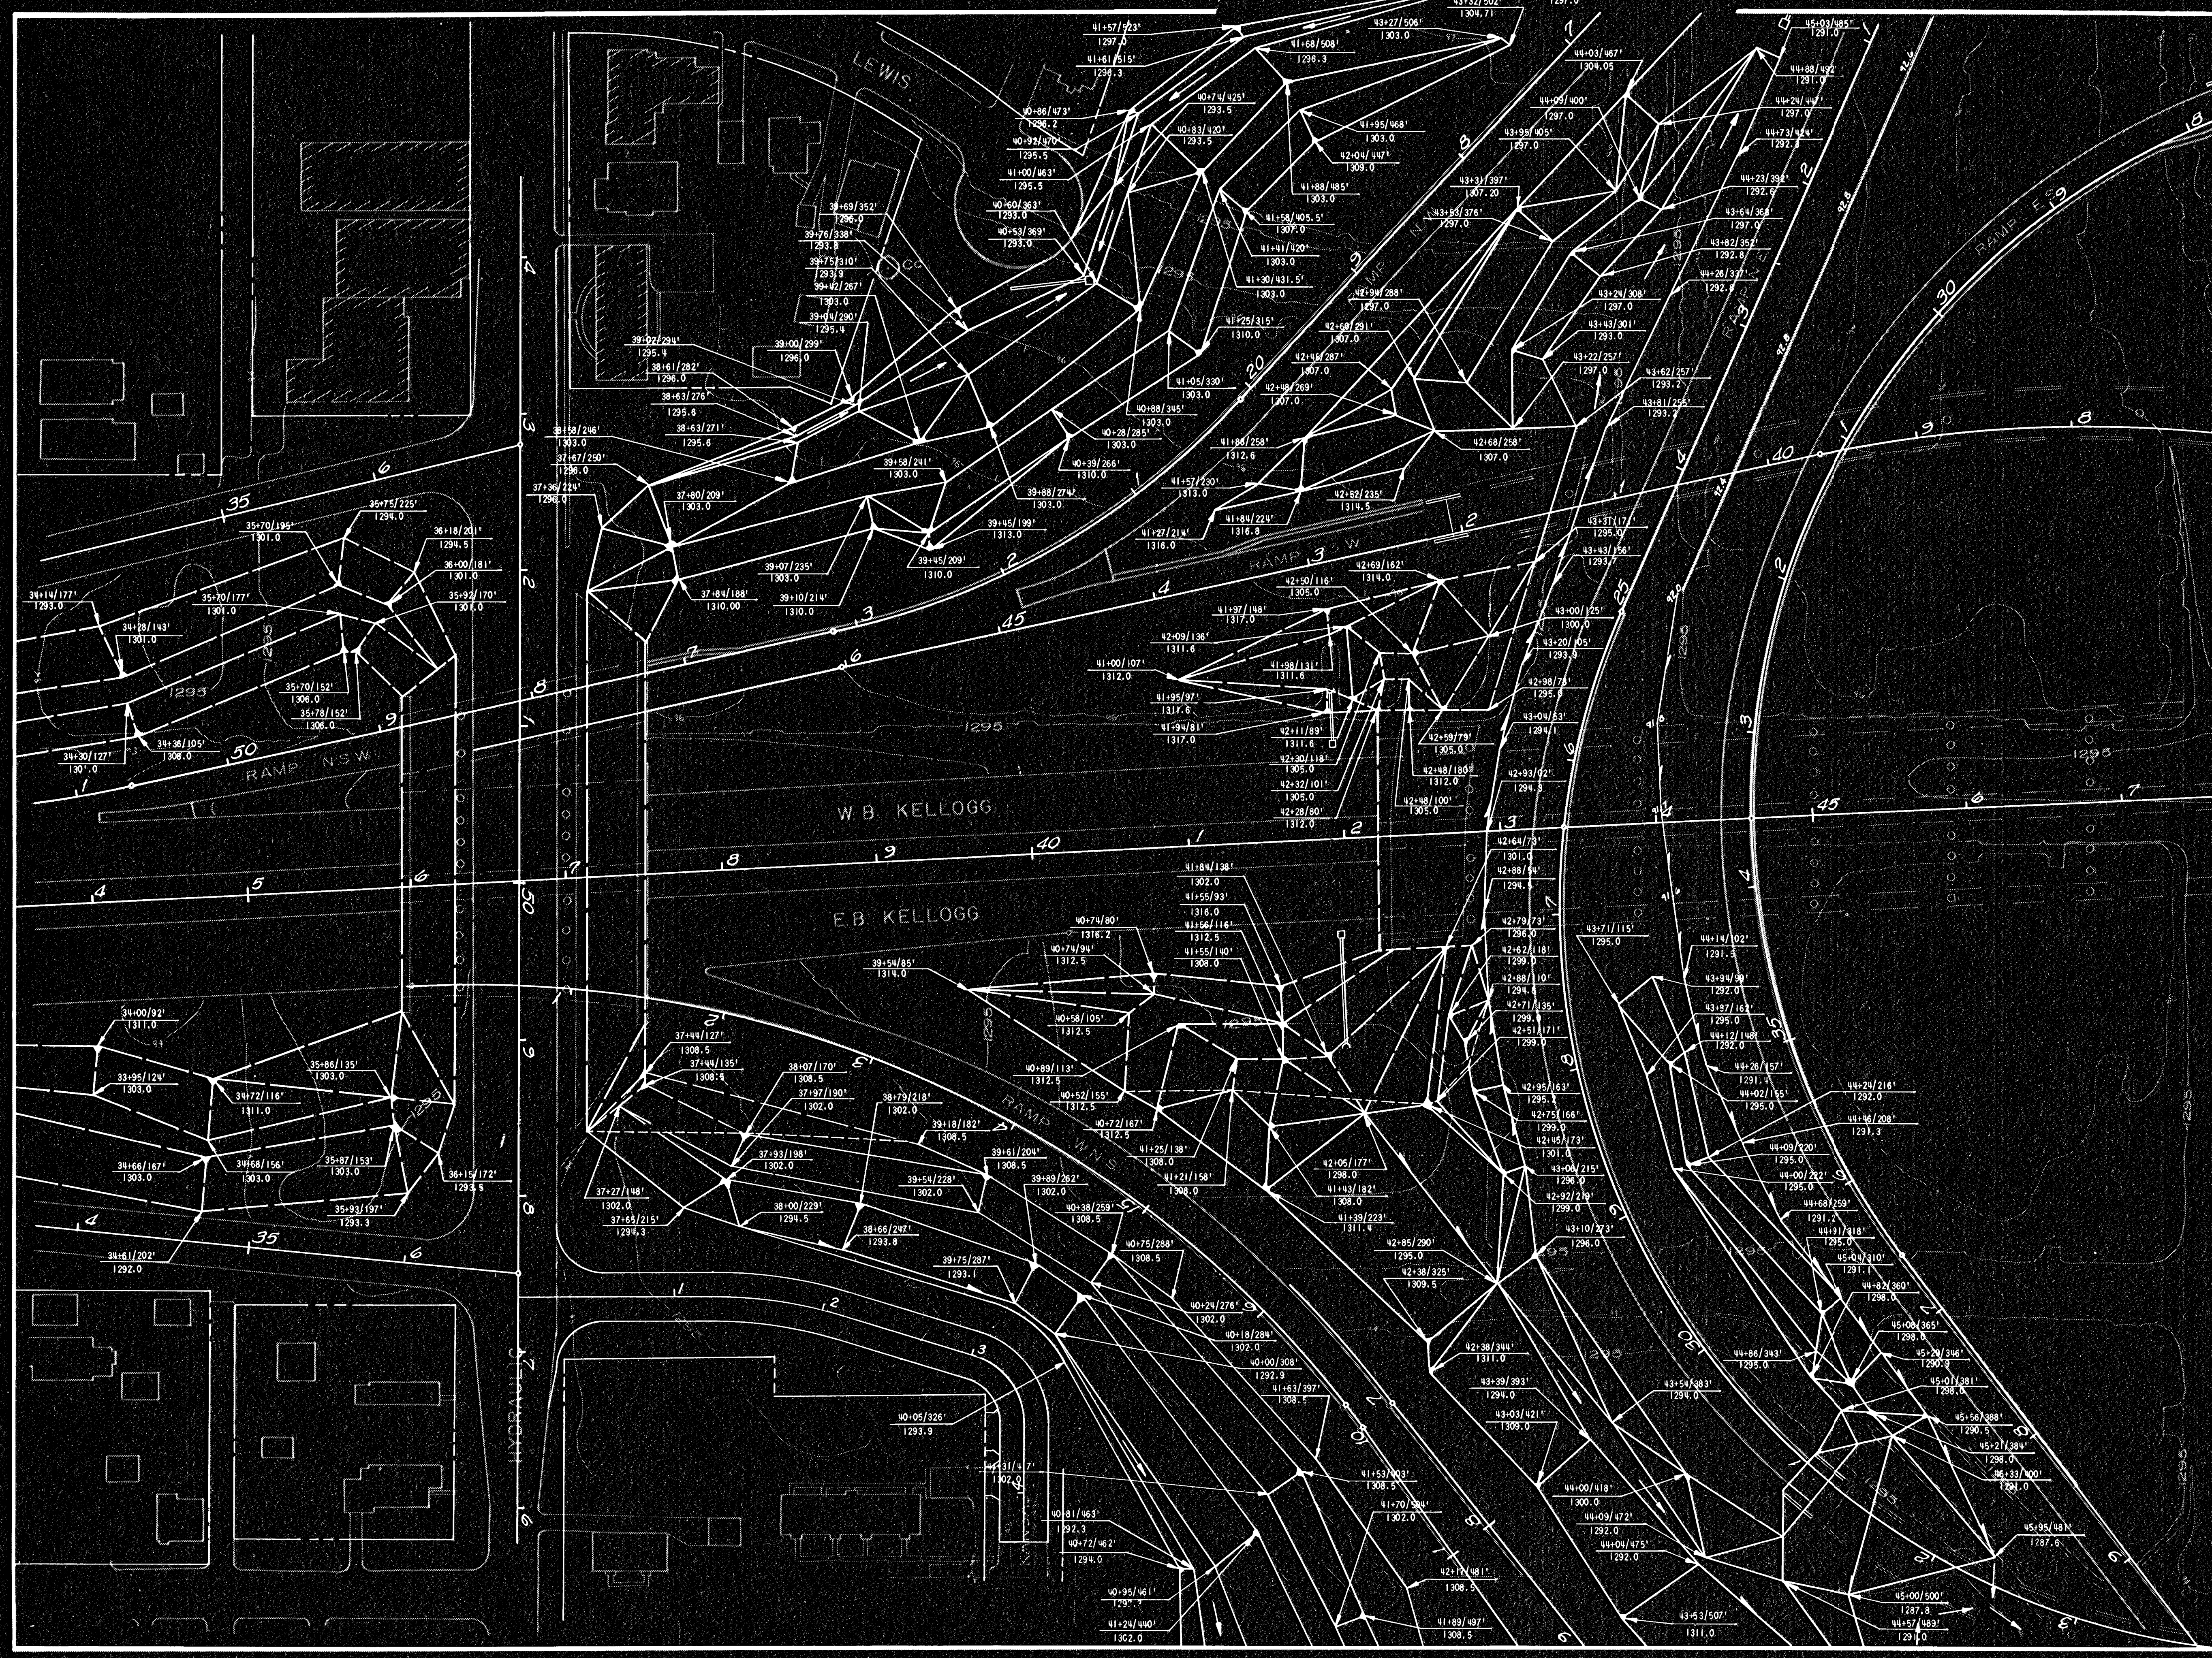

THE LOCATIONS AND ELEVATIONS OF THE REFERENCE POINTS AS SHOWN ON THESE PLANS ARE APPROXIMATE AND WERE USED ONLY FOR DETERMINING QUANTITIES AND TO INSURE PROPER DRAINAGE. ALL SURFACES OF THE LANDSFORMS SHALL BE FOUNDED DURING CONSTRUCTION TO GIVE A FREE-FORM APPEARANCE. THE VERTICAL ELEVATIONS MAY BE VARIED PLUS OR MINUS ONE-HALF FOOT DURING CONSTRUCTION AS APPROVED BY THE ENGINEER IN THE FIELD.

Note: Dashed Lines Indicate Completed Work.

NO.	DATE	REVISIONS	BY	APP'D
1	2-7-75	Added Fr. Rd. Hydraulic Kansas	SRT	JWW
2	10-20-74	Area @ W. Berm Br. N° 14.46 Revised	SRT	JWW

STATE HIGHWAY COMMISSION OF KANSAS	
I 35 W	
GRADING PLAN	
WILSON & COMPANY ENGINEERS & ARCHITECTS SALINA, KANSAS	
DESIGNED JWW	TRACED MJV
CHECKED SRT	