


SCALE: 1" = 40'

EROSION CONTROL MEASURE	UNITS	QUANTITY
SILT FENCE	L.F.	
RIPRAP	S.Y.	
DROP INLET BARRIER	EA.	
CURB INLET BARRIER	EA.	
HAY BALE DITCH CHECK	EA.	6
EARTHEN DIKES	L.F.	
EROSION CONTROL BLANKET	S.Y.	
DITCH STABILIZATION	S.Y.	
Construction Entrance	EA.	

QUANTITIES ARE FOR INFORMATION ONLY!
CONTRACTOR SHALL VERIFY QUANTITIES PER
SPECIFIC ENGINEERING PLAN SHEET.

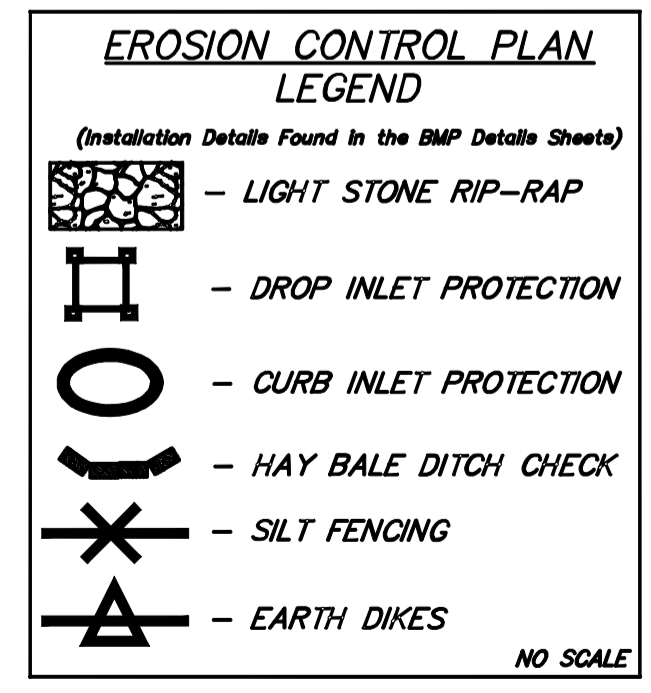

Drawing File: E:\Hoover and MacArthur Intersection\Bse

Design: AZIERE
Drawn: STAFF
Approved: JFB
Scale: 1:20

Project No. 07-02-E759 CAPITAL IMPROVEMENT PROJECT
EROSION CONTROL PLAN
MacARTHUR @ HOOVER INTERSECTION UPGRADE

Baughman Company, P.A.
315 Ellis St. Wichita, KS 67211 P 316-262-7271 F 316-262-0149
ENGINEERING | SURVEYING | PLANNING | LANDSCAPE ARCHITECTURE

January, 2008
SHEET 12 OF 33