



STANDARD MANHOLE TYPE "A"


* 6' ON 5' DIA. M.H.

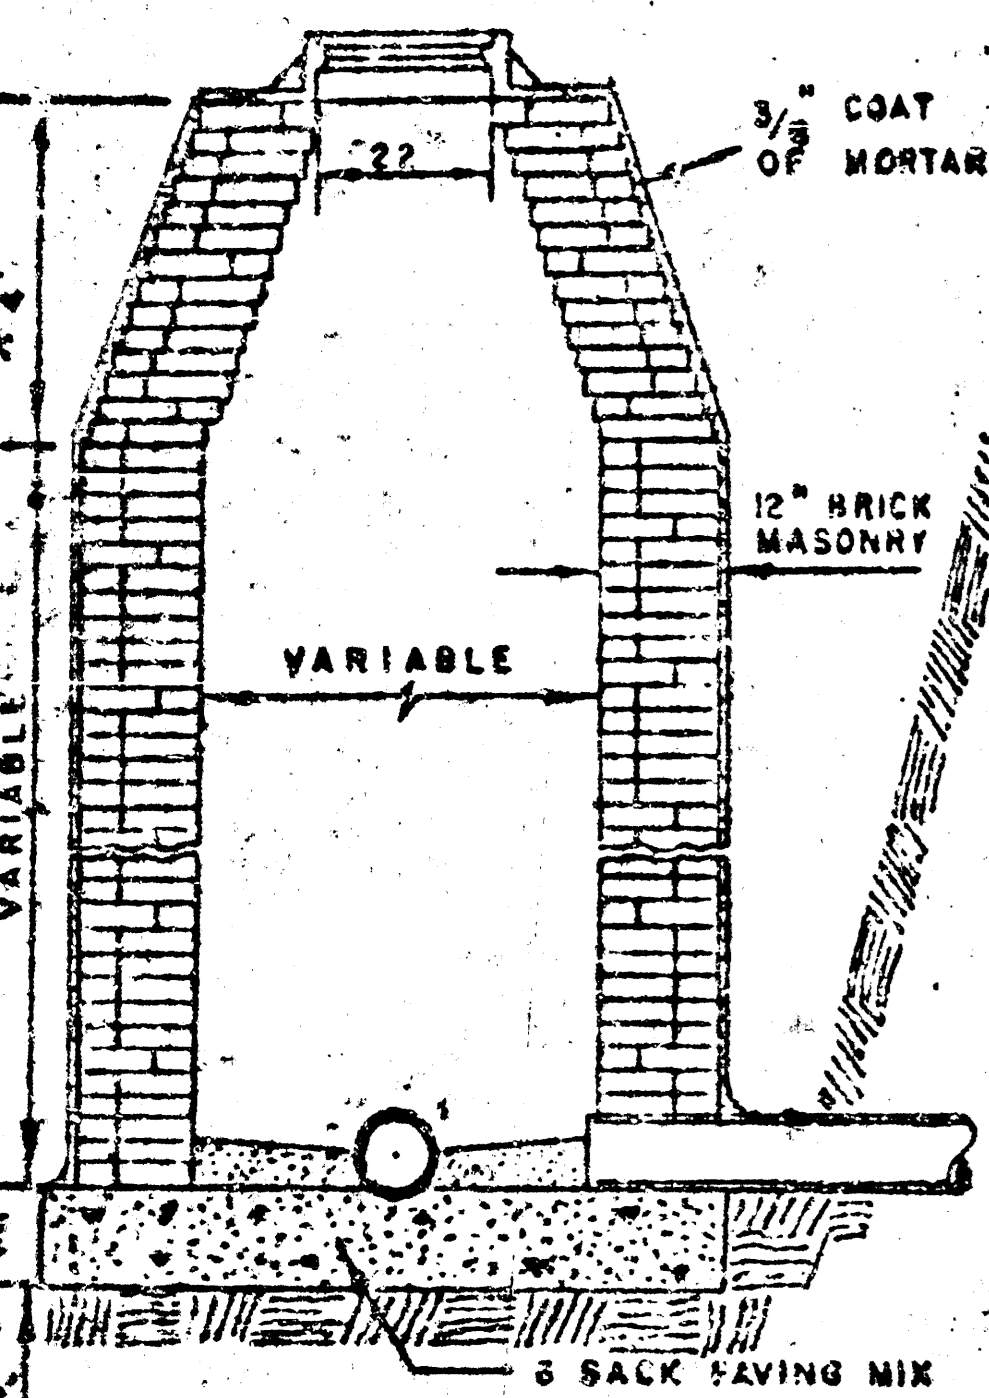

STANDARD MANHOLE TYPE "B"

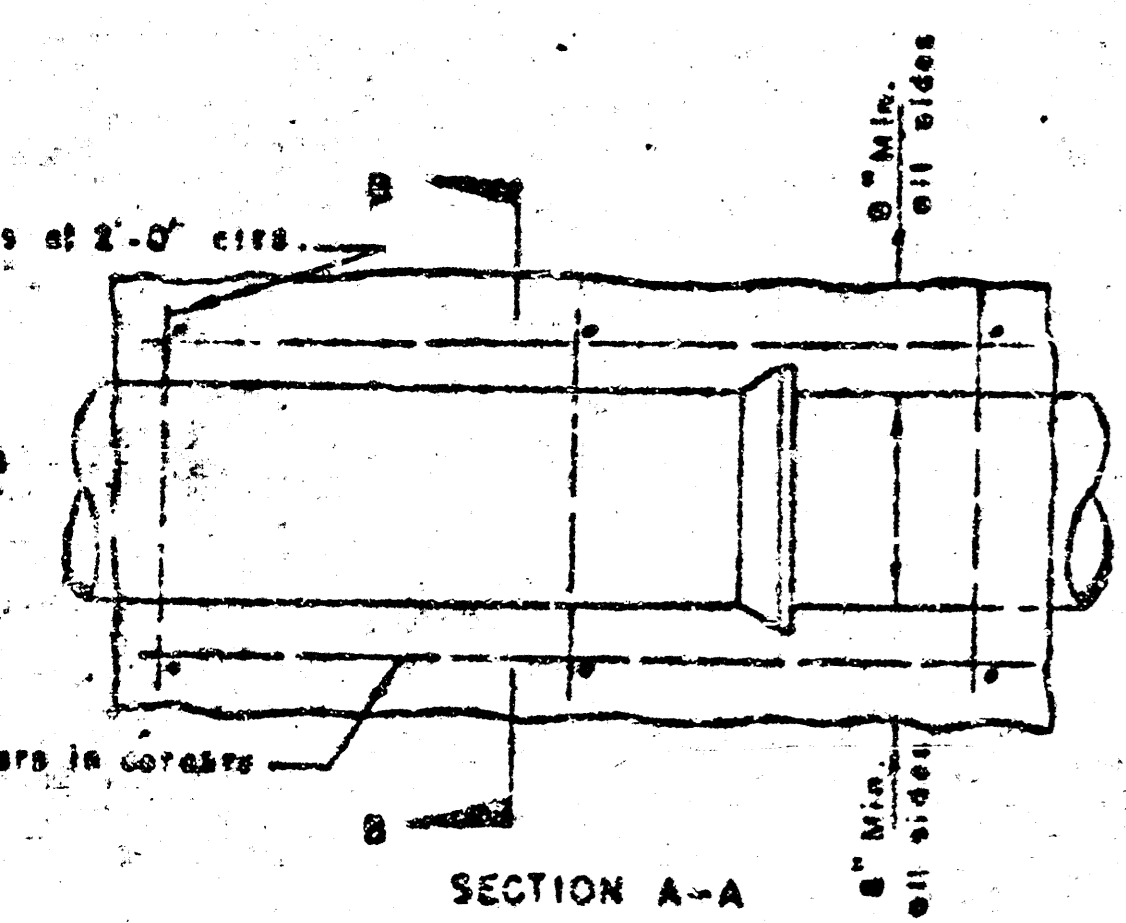


SECTION A-A

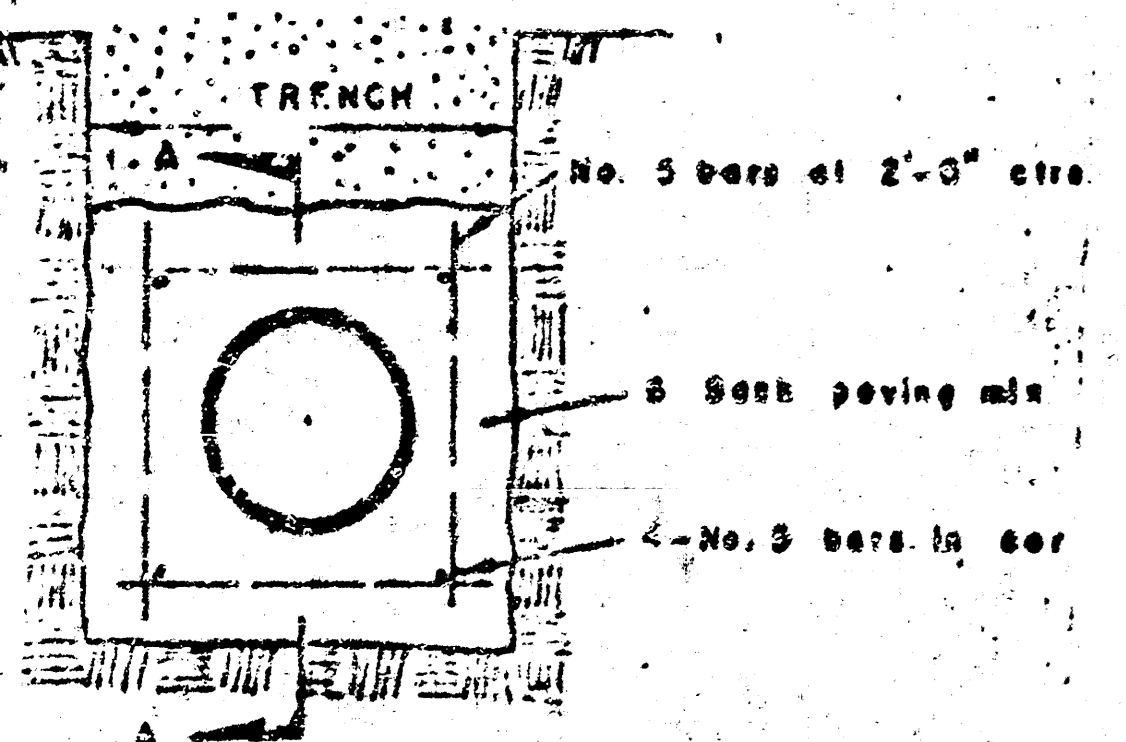

SECTION B-B

FORCED CONCRETE ENCASEMENT

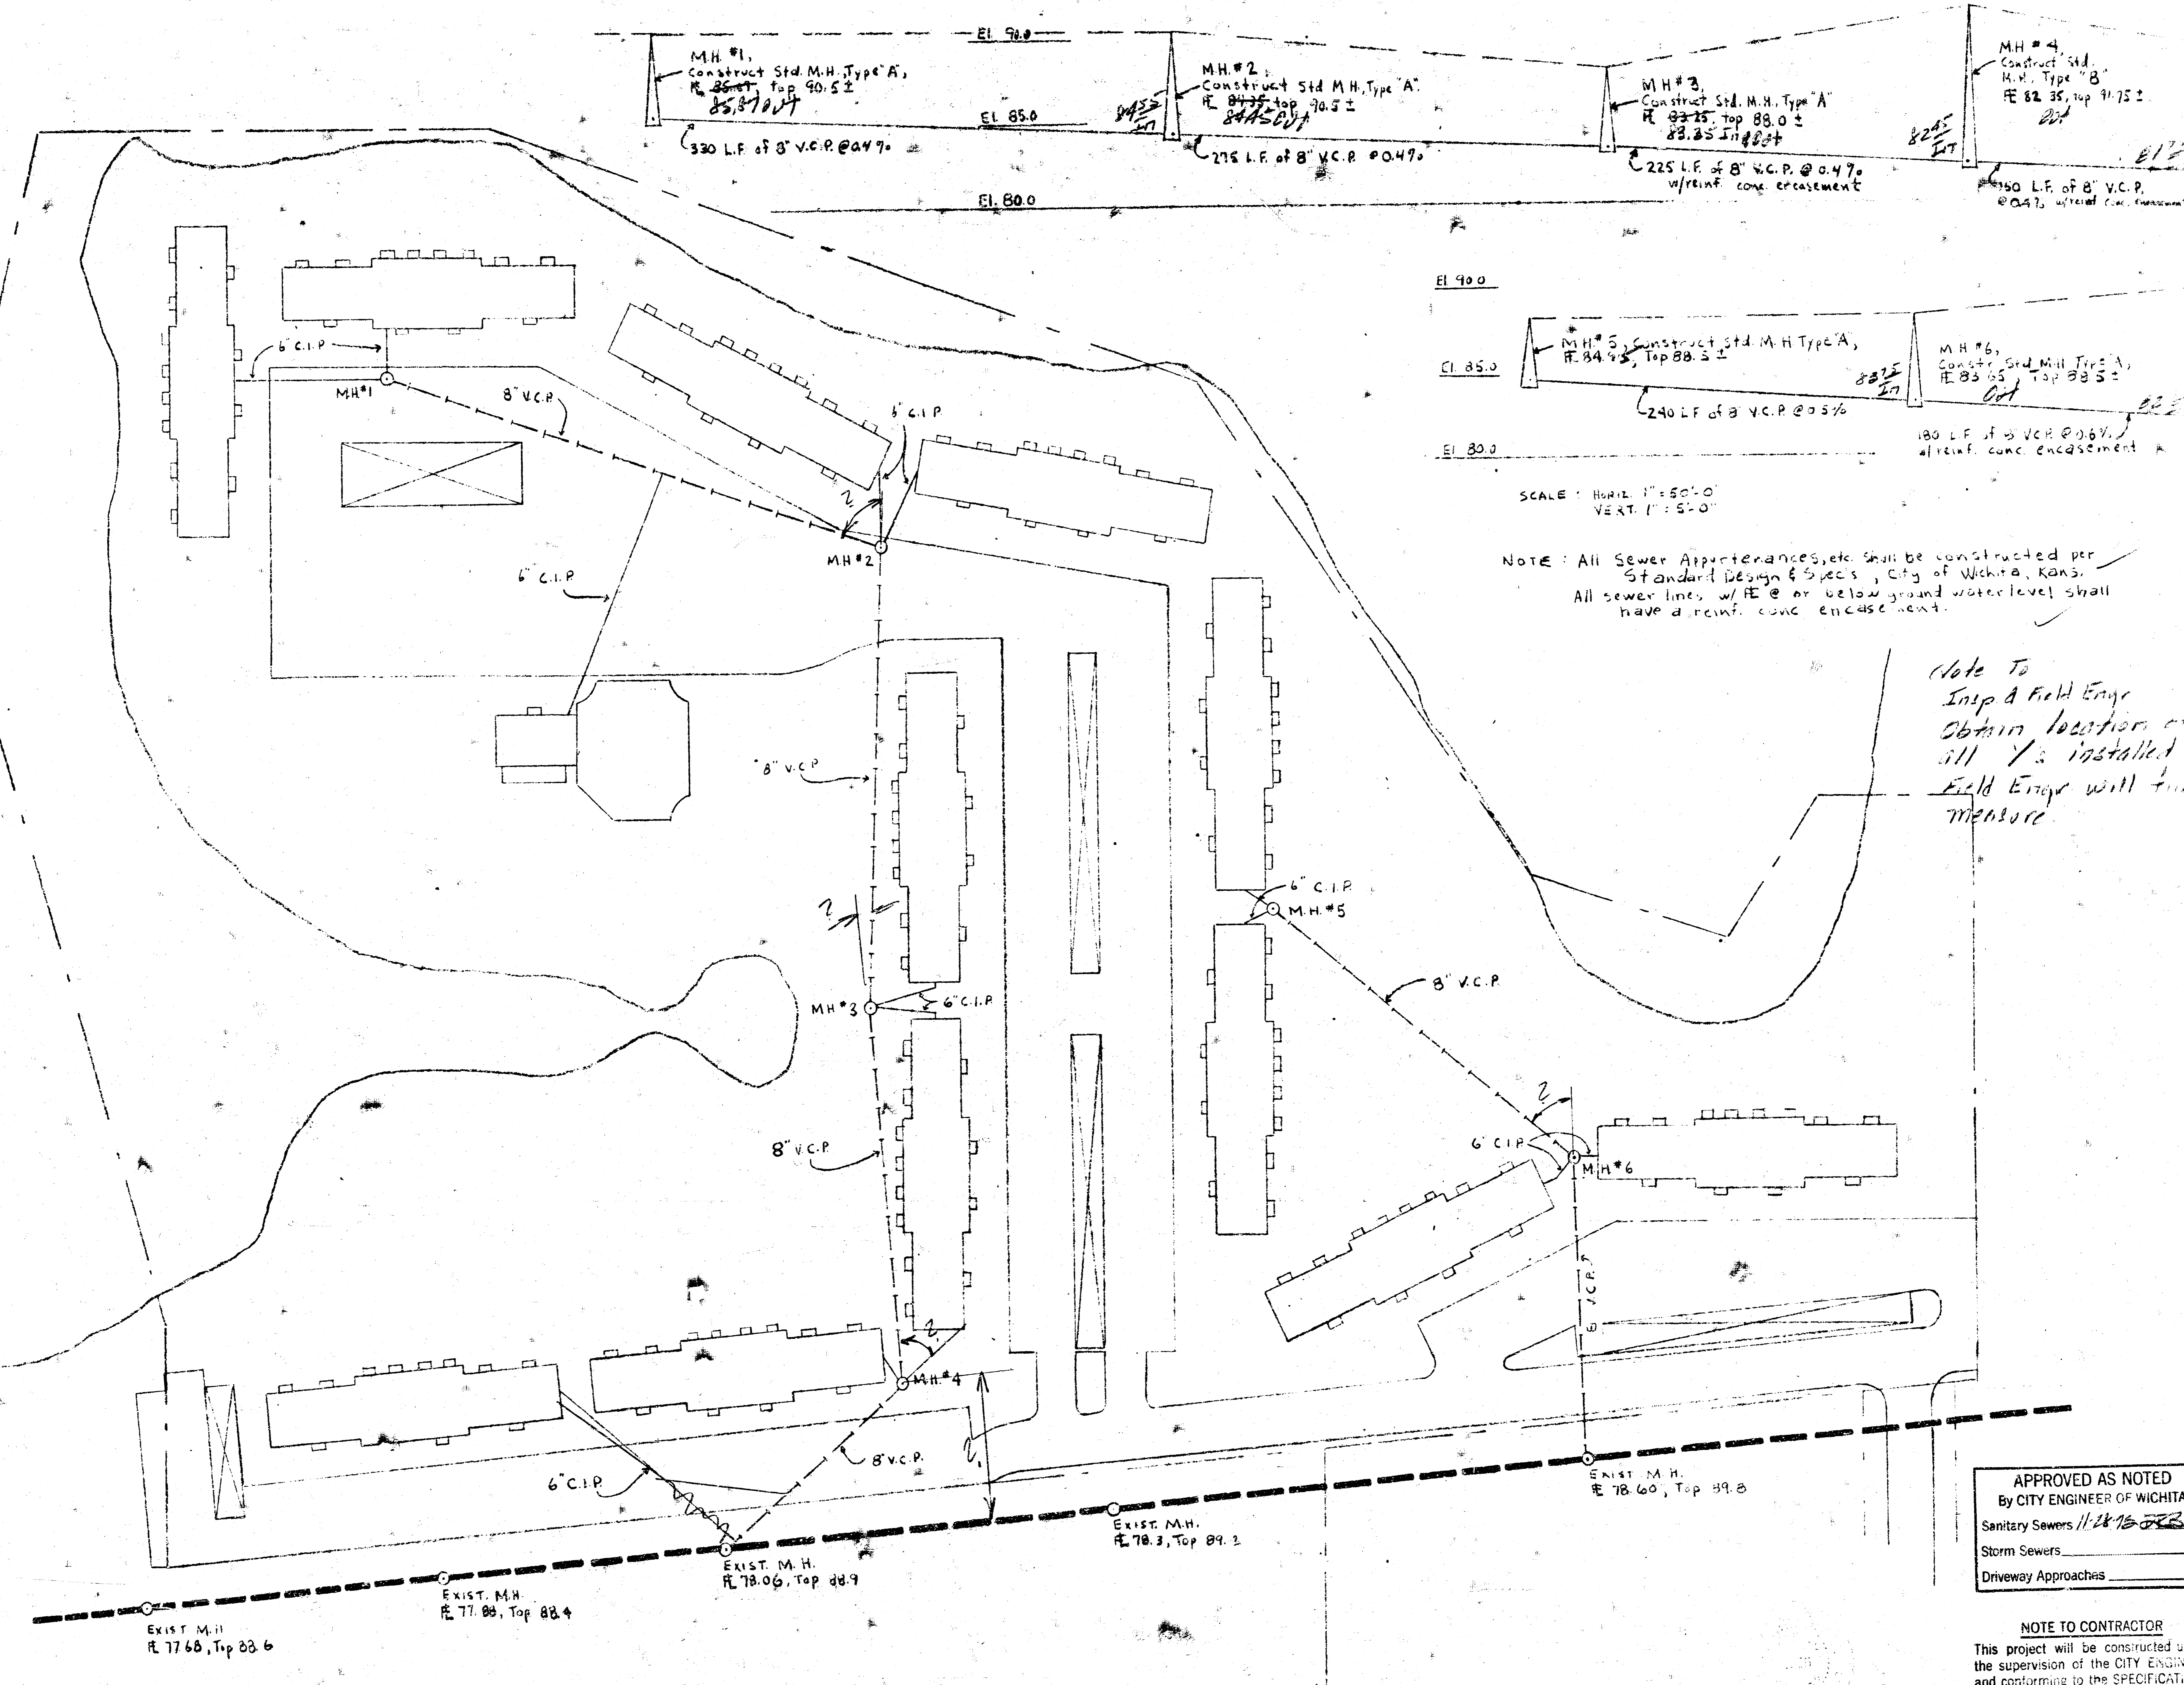

SCALE: HORIZ. 1" = 50'-0"
VERT. 1" = 5'-0"

NOTE: All Sewer Appurtenances, etc. shall be constructed per Standard Design & Specs., City of Wichita, Kans.
All sewer lines w/RE @ or below ground water level shall have a reinf. conc. encasement.

Note To Insp & Field Engs
Obtain location of all 1/2 installed Field Engs with true measure

APPROVED AS NOTED
By CITY ENGINEER OF WICHITA
Sanitary Sewers _____
Storm Sewers _____
Driveway Approaches _____

NOTE TO CONTRACTOR
This project will be constructed under the supervision of the CITY ENGINEER and conforming to the SPECIFICATIONS of the CITY OF WICHITA. The CONTRACTOR will reimburse the City of Wichita for all cost of Engineering, Plans and Inspection.

UTILITY PLAN
SCALE - 1" = 50'-0"

